



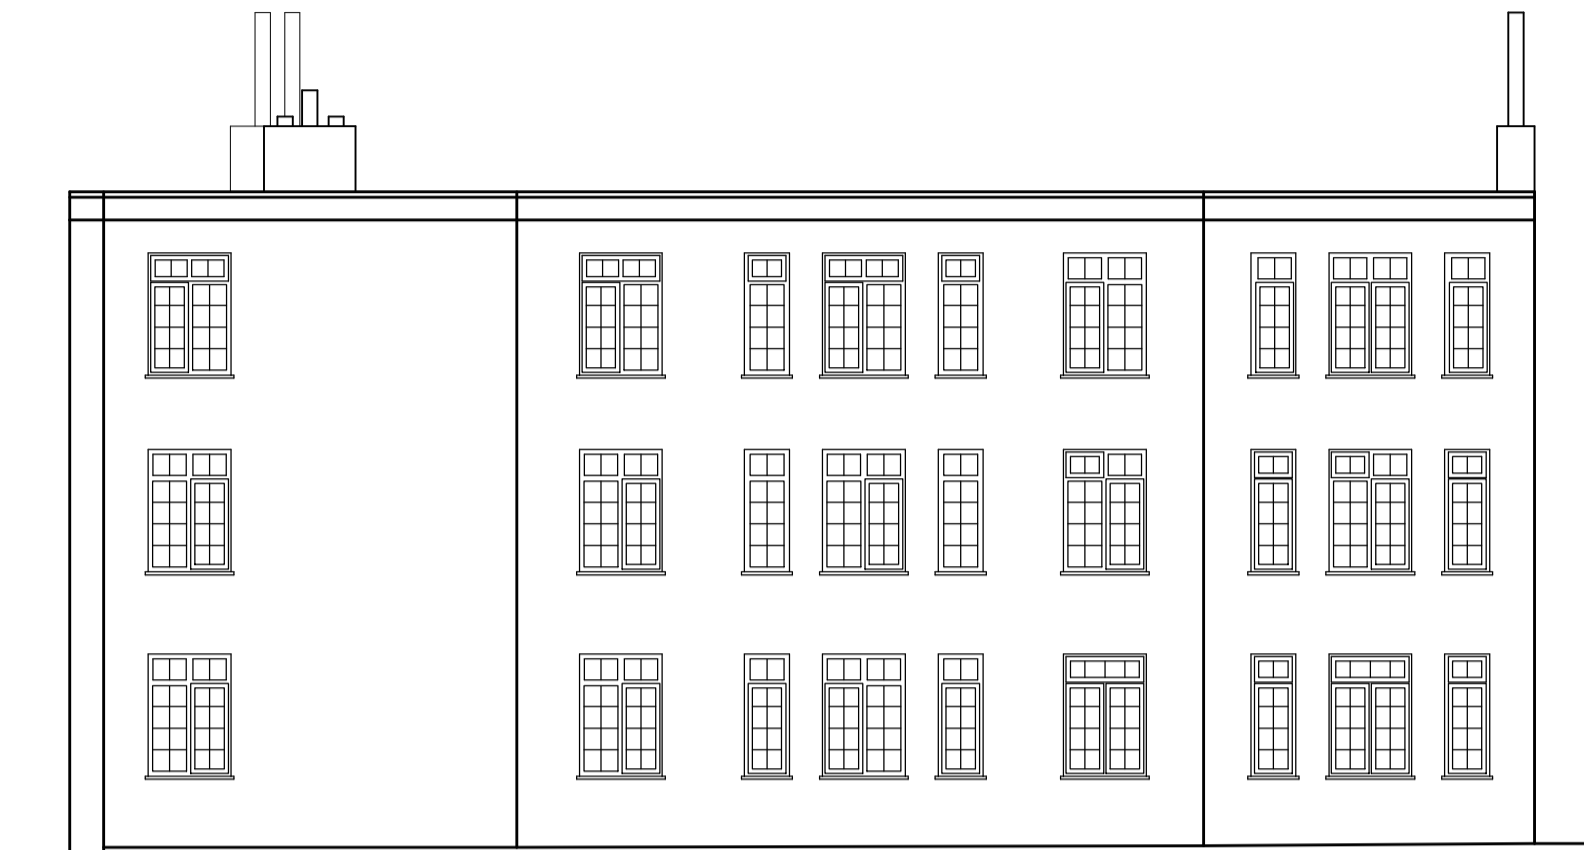

0.00m DATUM
NORTH ELEVATION

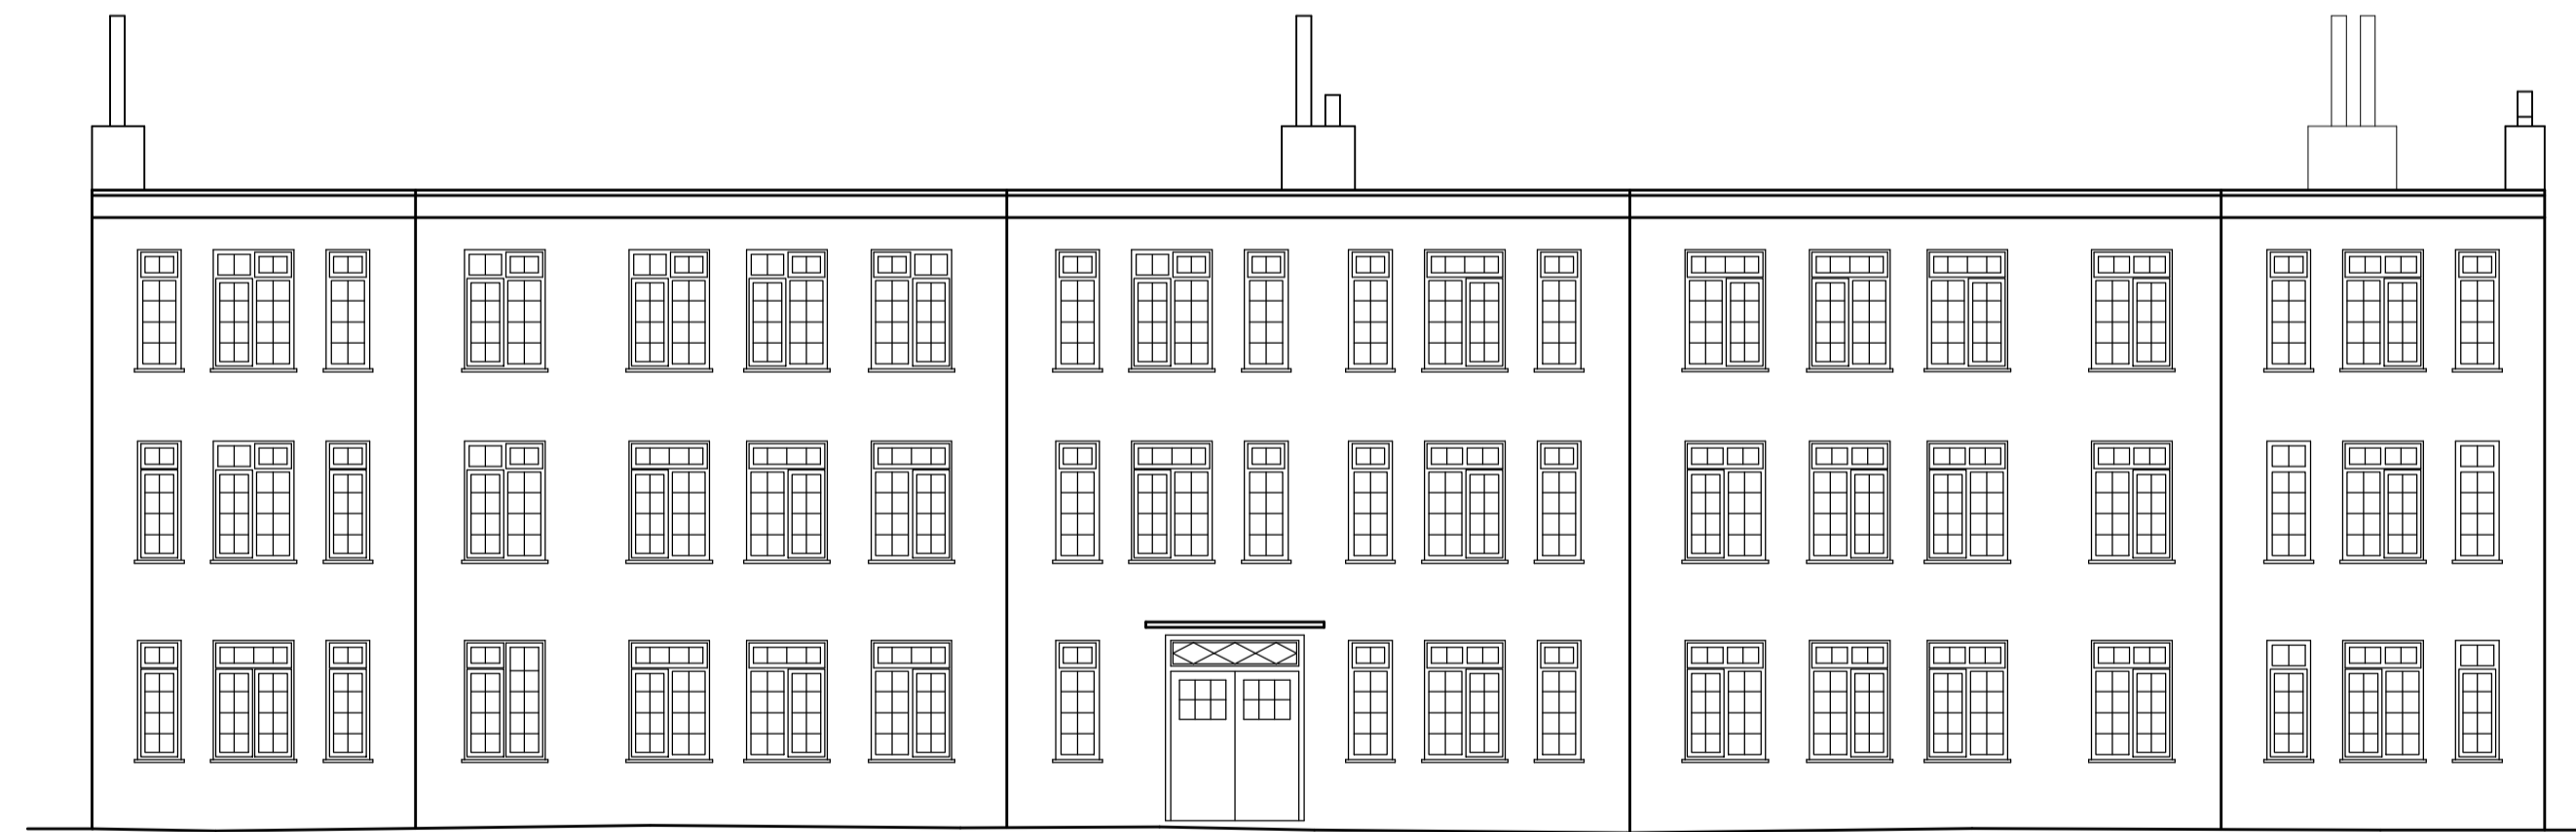

0.00m DATUM
EAST ELEVATION



0.00m DATUM
SOUTH ELEVATION



0.00m DATUM
WEST ELEVATION

NOTES:
LEVELS RELATE TO O.S. DATUM
ALL DIMENSIONS & LEVELS SHOWN IN METRES
ON SITE DIMENSION ACCURACY IS TAKEN RELATIVE TO
THE PRINTED SCALE AND SHOULD BE CHECKED ON SITE
WHERE OF CRITICAL IMPORTANCE

**P STUBBINGTON
LAND SURVEYS LTD**

THE MEAD
DURLEY BROOK ROAD
DURLEY
SOUTHAMPTON
HAMPSHIRE
SO32 2AR

TEL : 023 8060 1876

MOBILE: -
07973 348165

EMAIL: -
PAUL@PSLANDSURVEYS.COM

CLIENT: - DELPH PROPERTY GROUP

CONTRACT: - CAMPBELL MANSIONS
CAMPBELL ROAD
SOUTHSEA

TITLE: - ELEVATIONS

SCALE: - 1: 100 @A1

DRAWING NO. 8884/03

DATE: - NOVEMBER 2020

SURVEYOR: - PS