


NOTES:


Dimensions to be checked on site before commencing work. Any discrepancies shall be reported to the architect immediately.

Do not scale from these drawings except for planning purposes. Use figured dimensions only.


Where applicable this drawing is to be read in conjunction with other consultants' drawings.

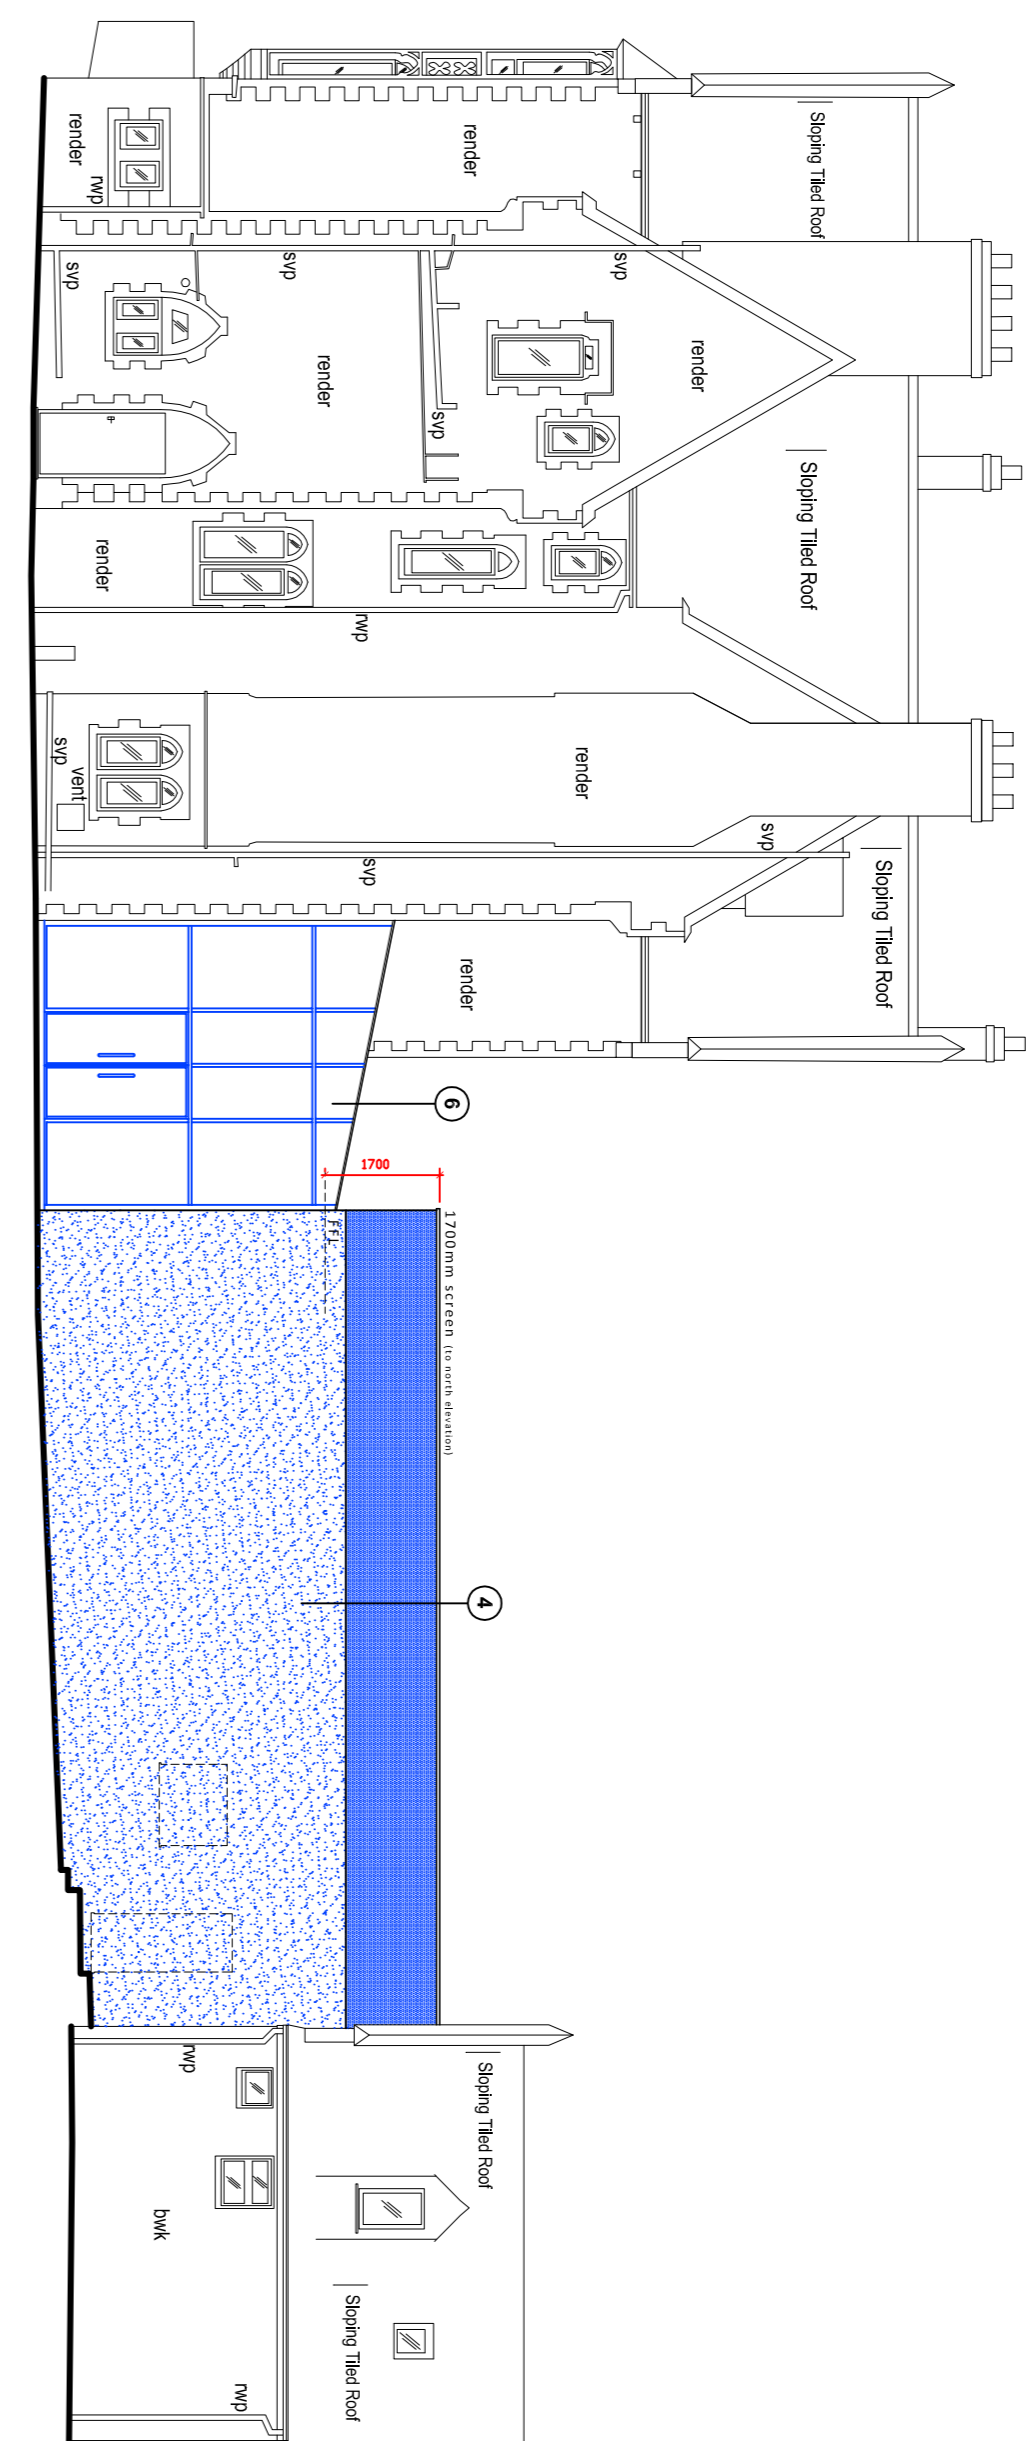


North elevation

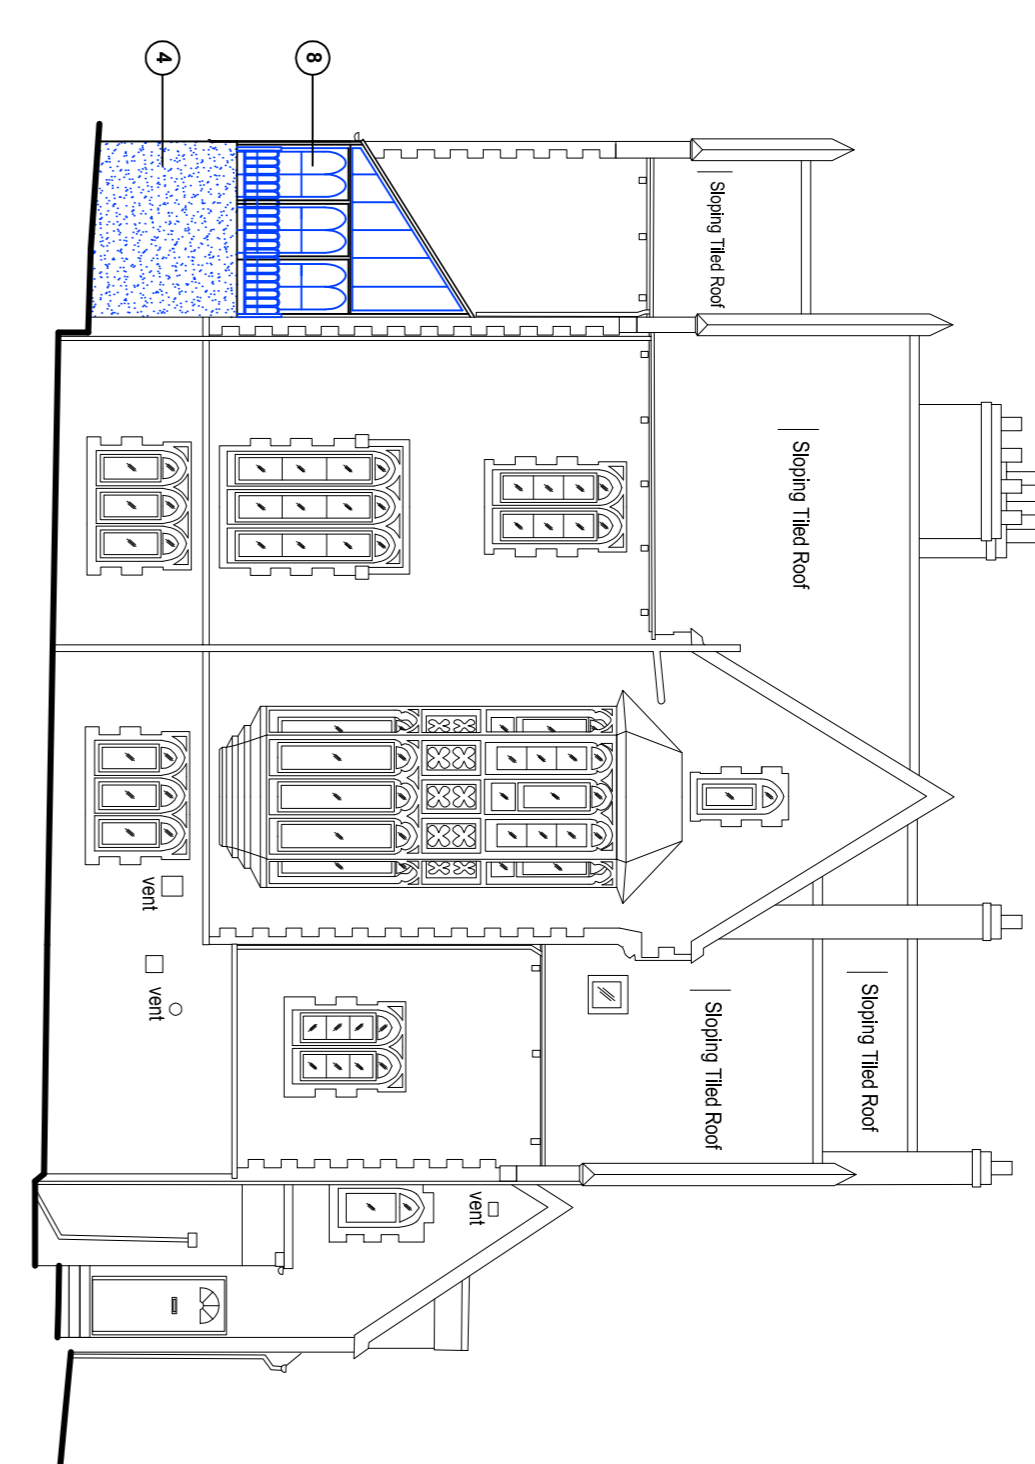

East elevation

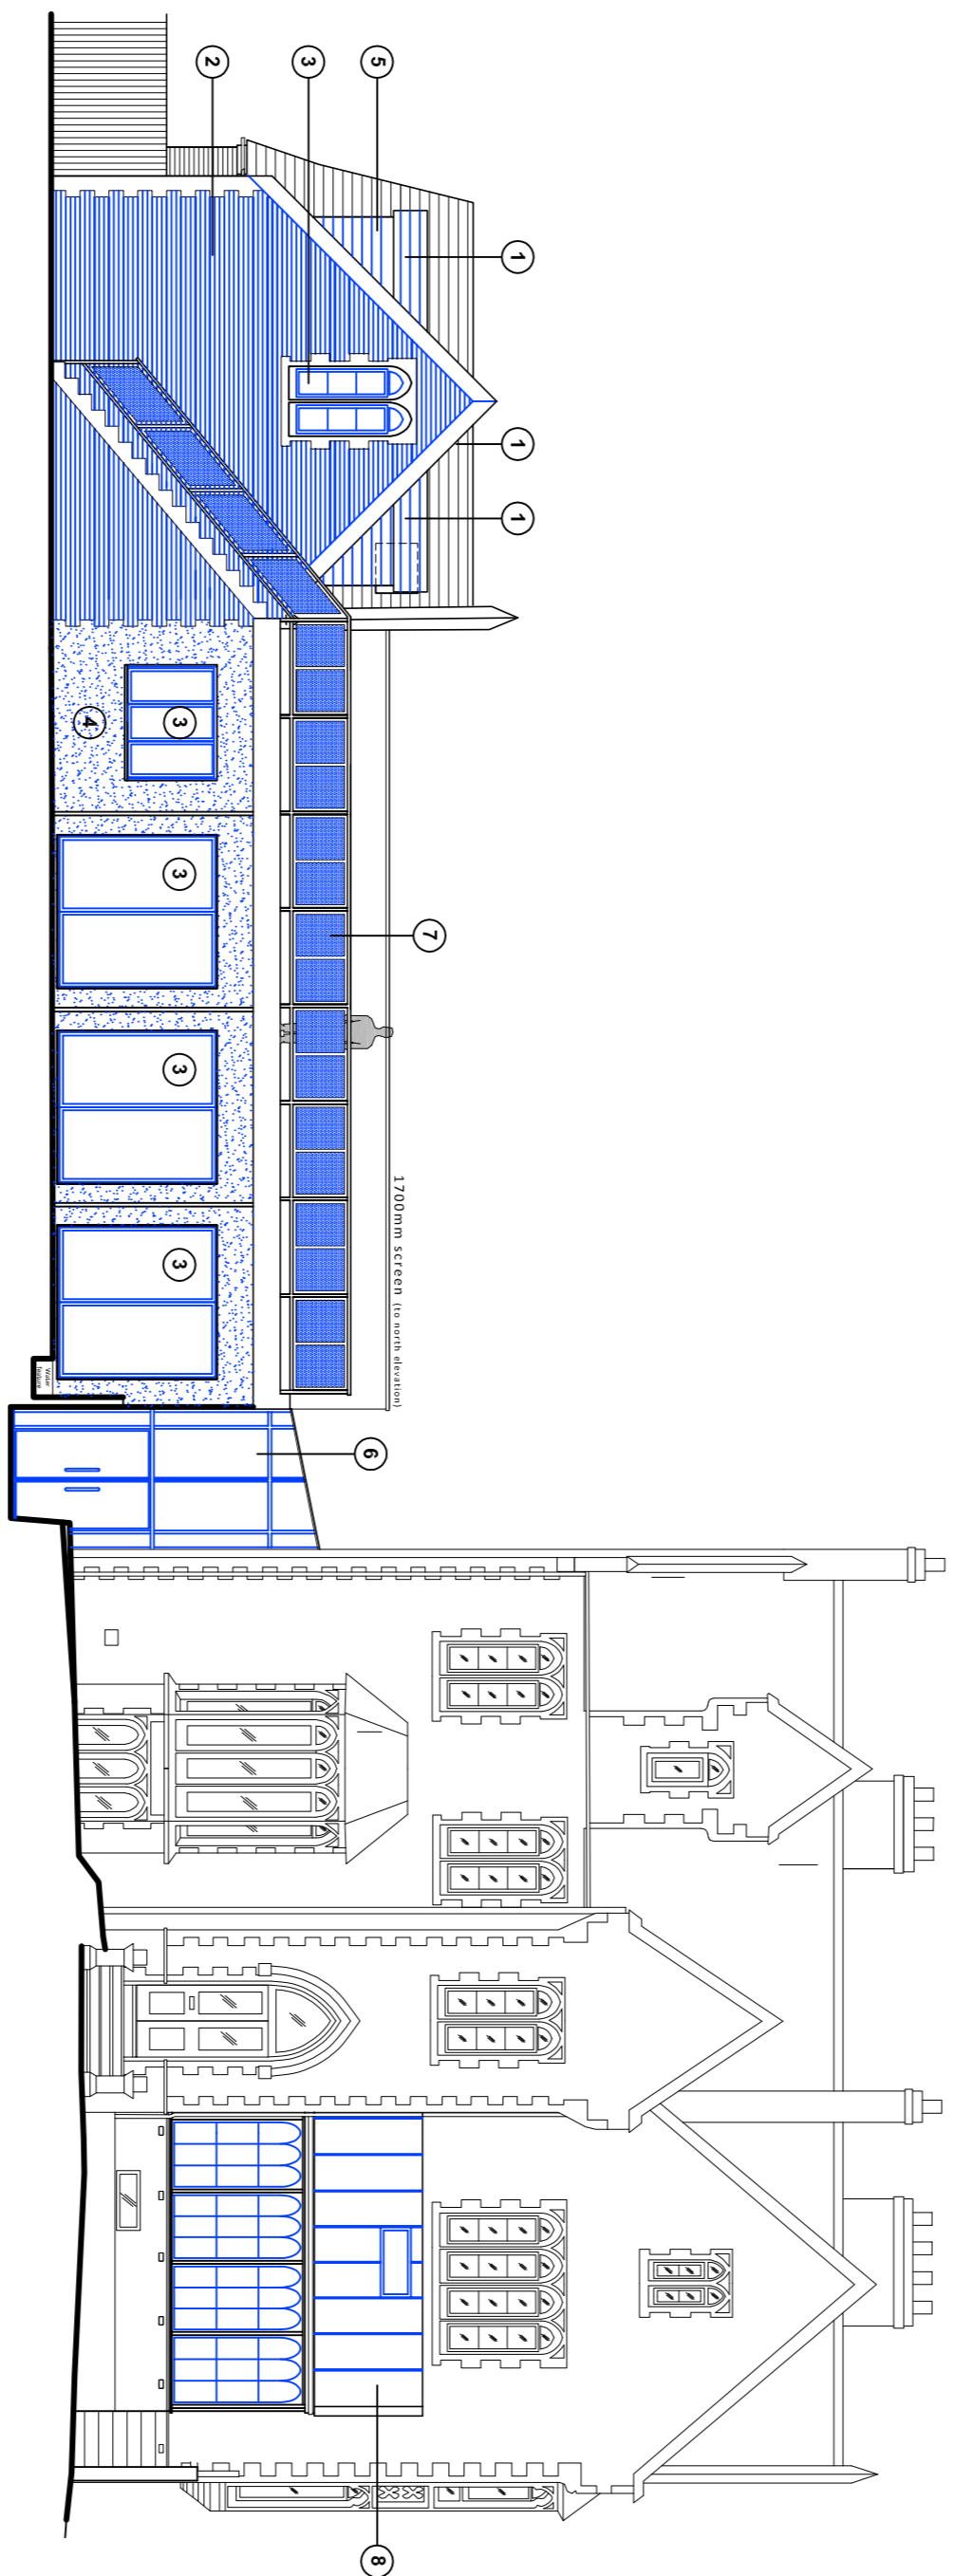


South elevation

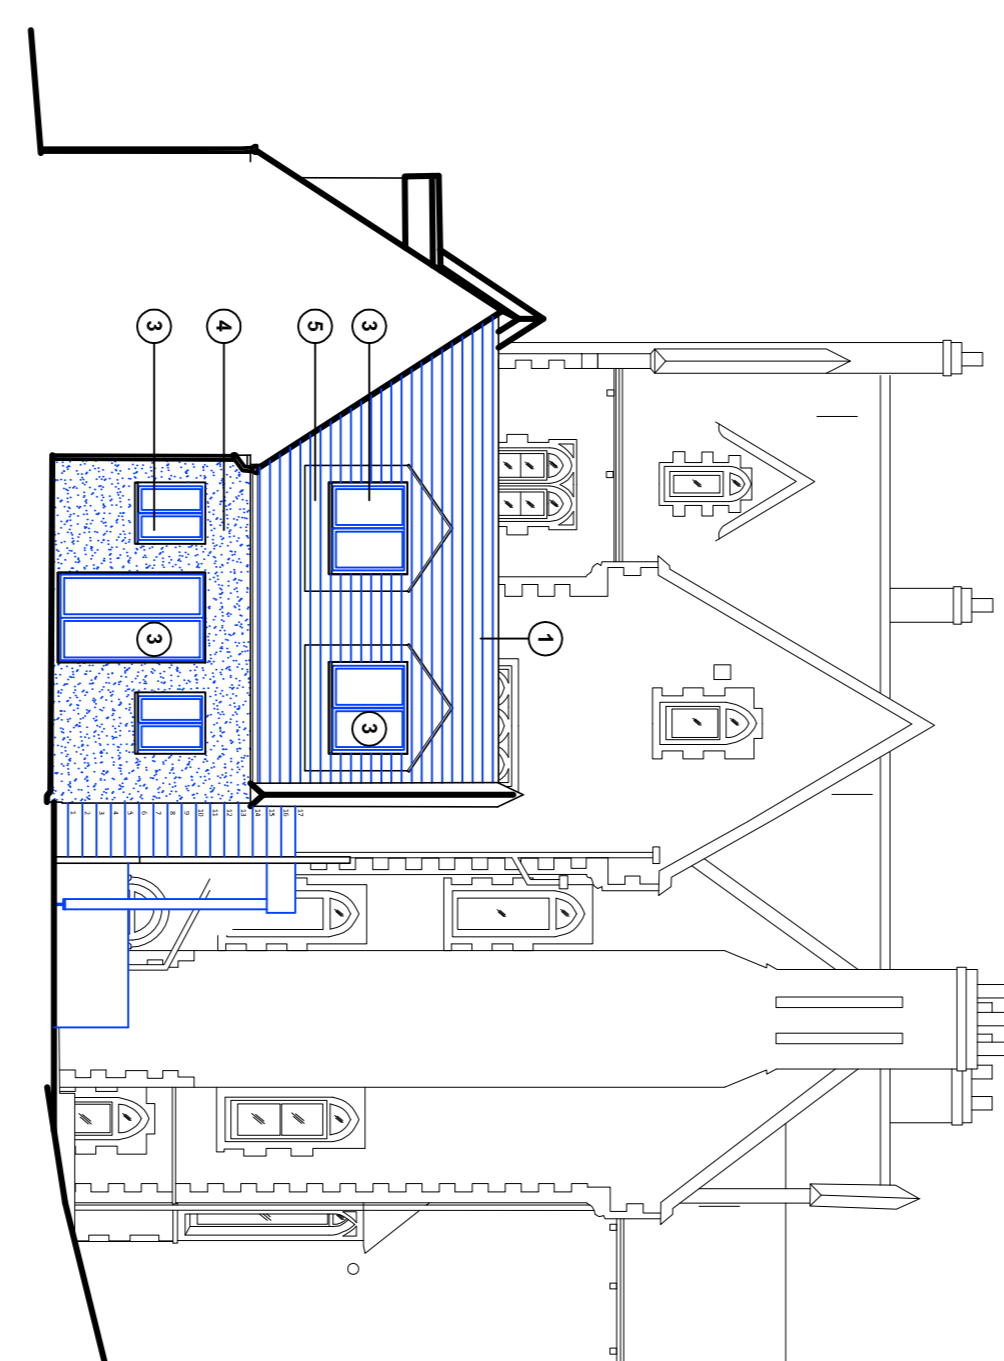


West elevation

Proposed elevations scale 1:100

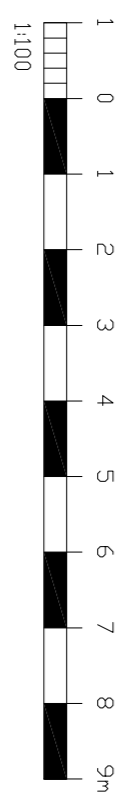

- Proposed schedule of materials:
- 1 Slate roof tiles to match existing
 - 2 Bricks to match existing
 - 3 Aluminium doors & windows
 - 4 Smooth render finish
 - 5 Dormer walls to be clad with slate tiles
 - 6 Glass link structure
 - 7 Steel & glass balustrades
 - 8 Aluminium conservatory

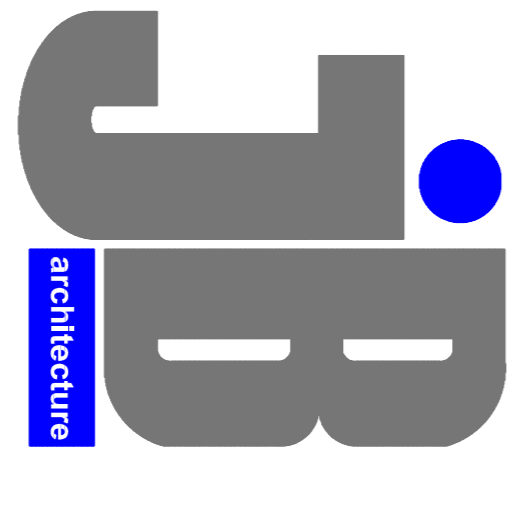

JB ARCHITECTURE
 E: admin@jb-architecturedesign.com
 W: www.jb-architecturedesign.com
 T: 01243 933732

For
MR & MRS CLEWLEY

Project
**PROPOSED ALTERATIONS
 AT 9 & 9A VILLIERS ROAD
 SOUTHSEA,
 HANTS, PO5 2HG**

Title
**PROPOSED ELEVATIONS
 & SECTIONS**

Date	Drawn	Scale	Checked
FEB 2021	JB	1:100 @ A1	-
Job Number	PL348.21	Drawing Number	Revision
	05		A