


NOTES:


Dimensions to be checked on site before commencing work. Any discrepancies shall be reported to the architect immediately.

Do not scale from these drawings except for planning purposes. Use figured dimensions only.


Where applicable this drawing is to be read in conjunction with other consultants' drawings.

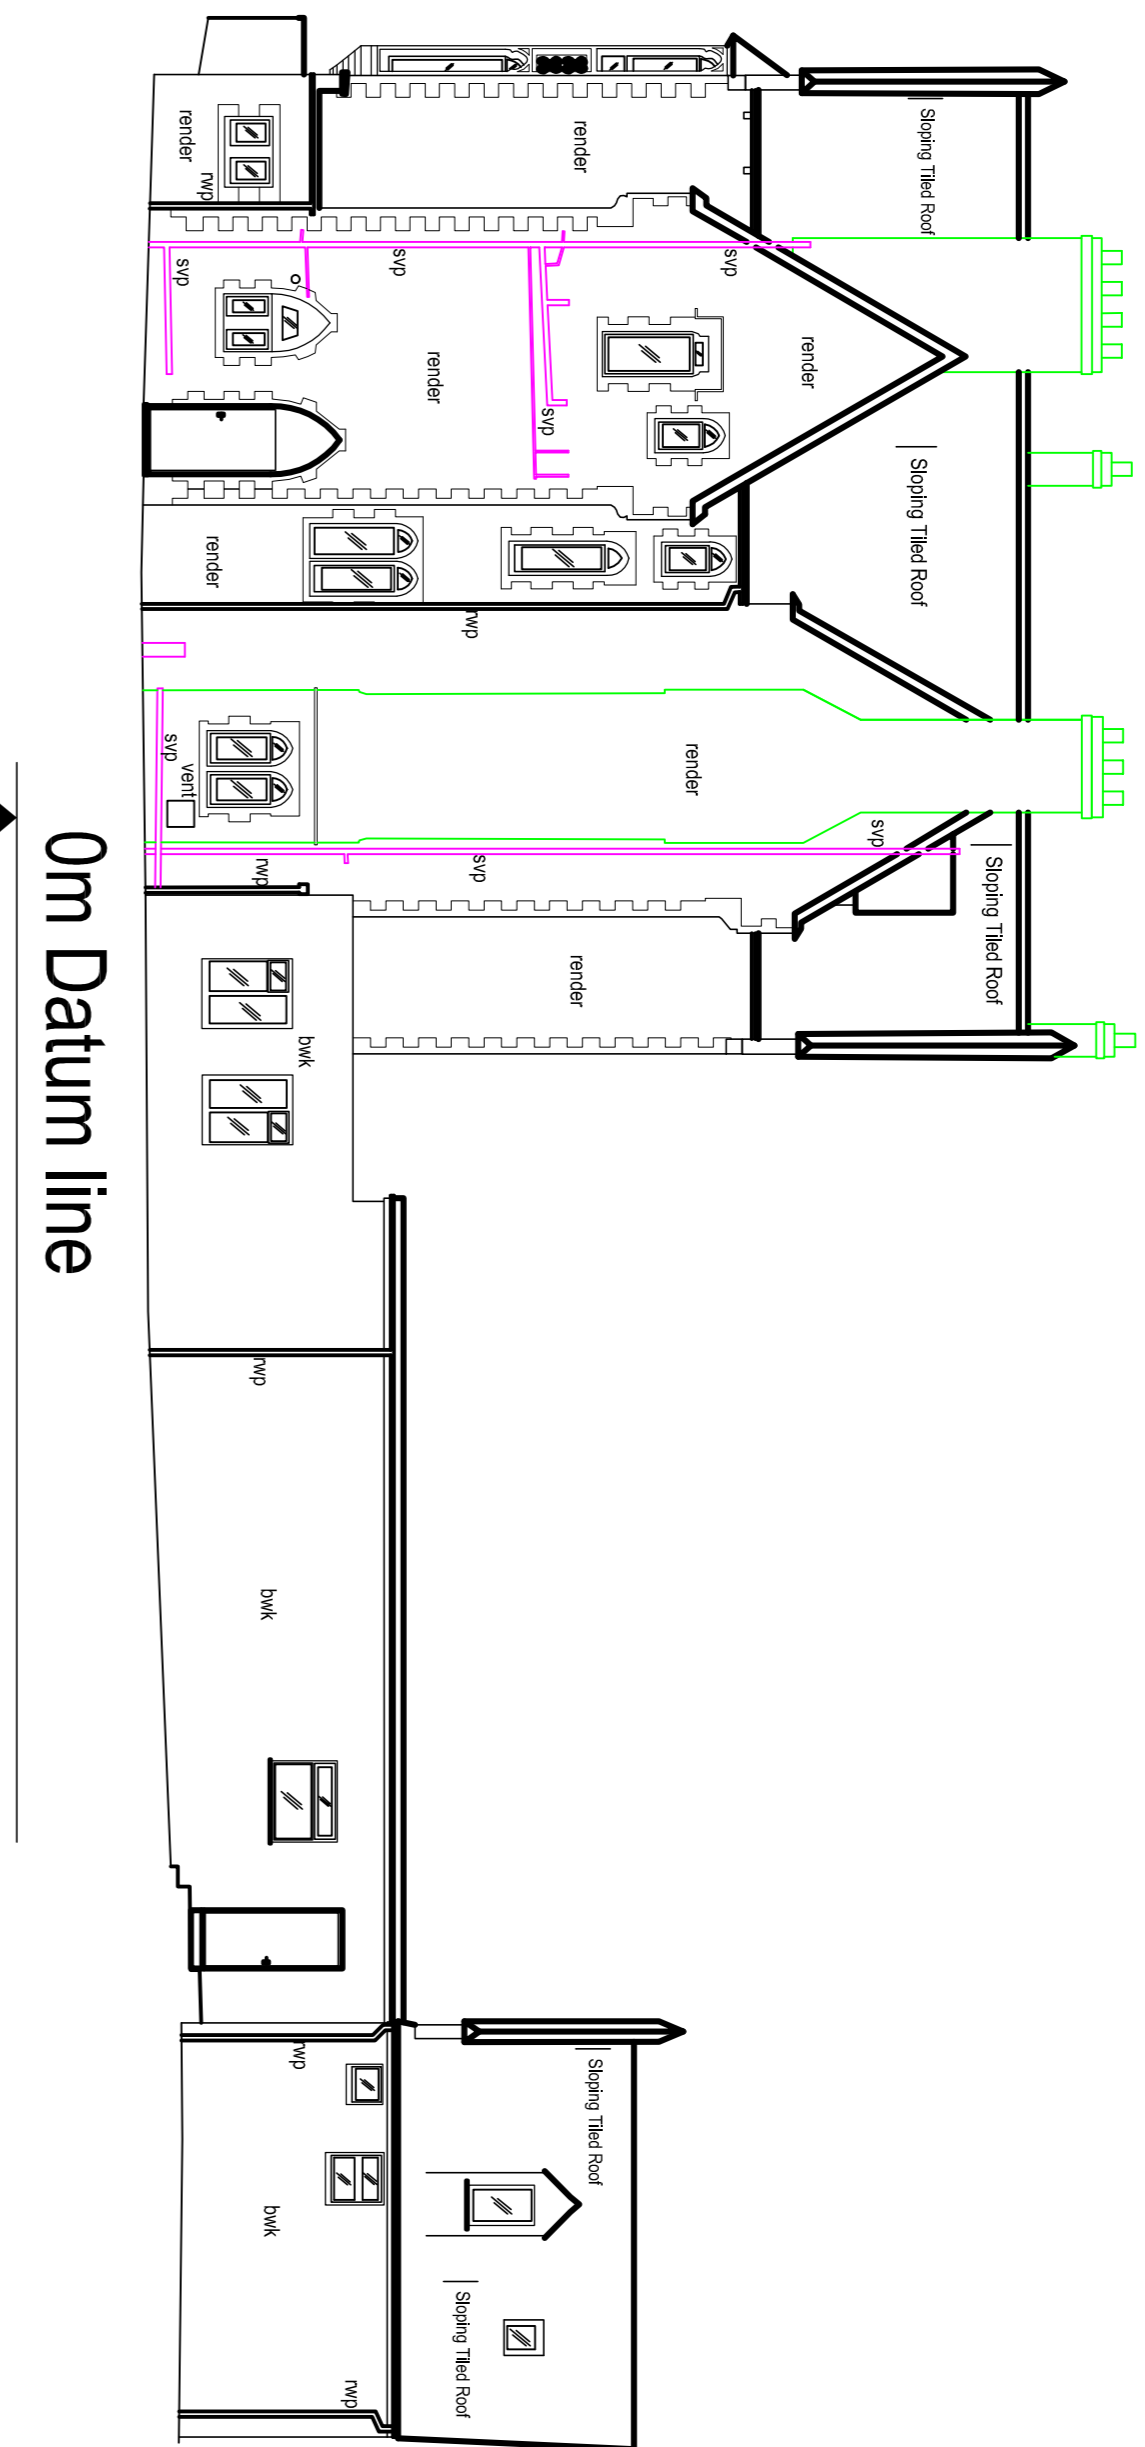


North elevation

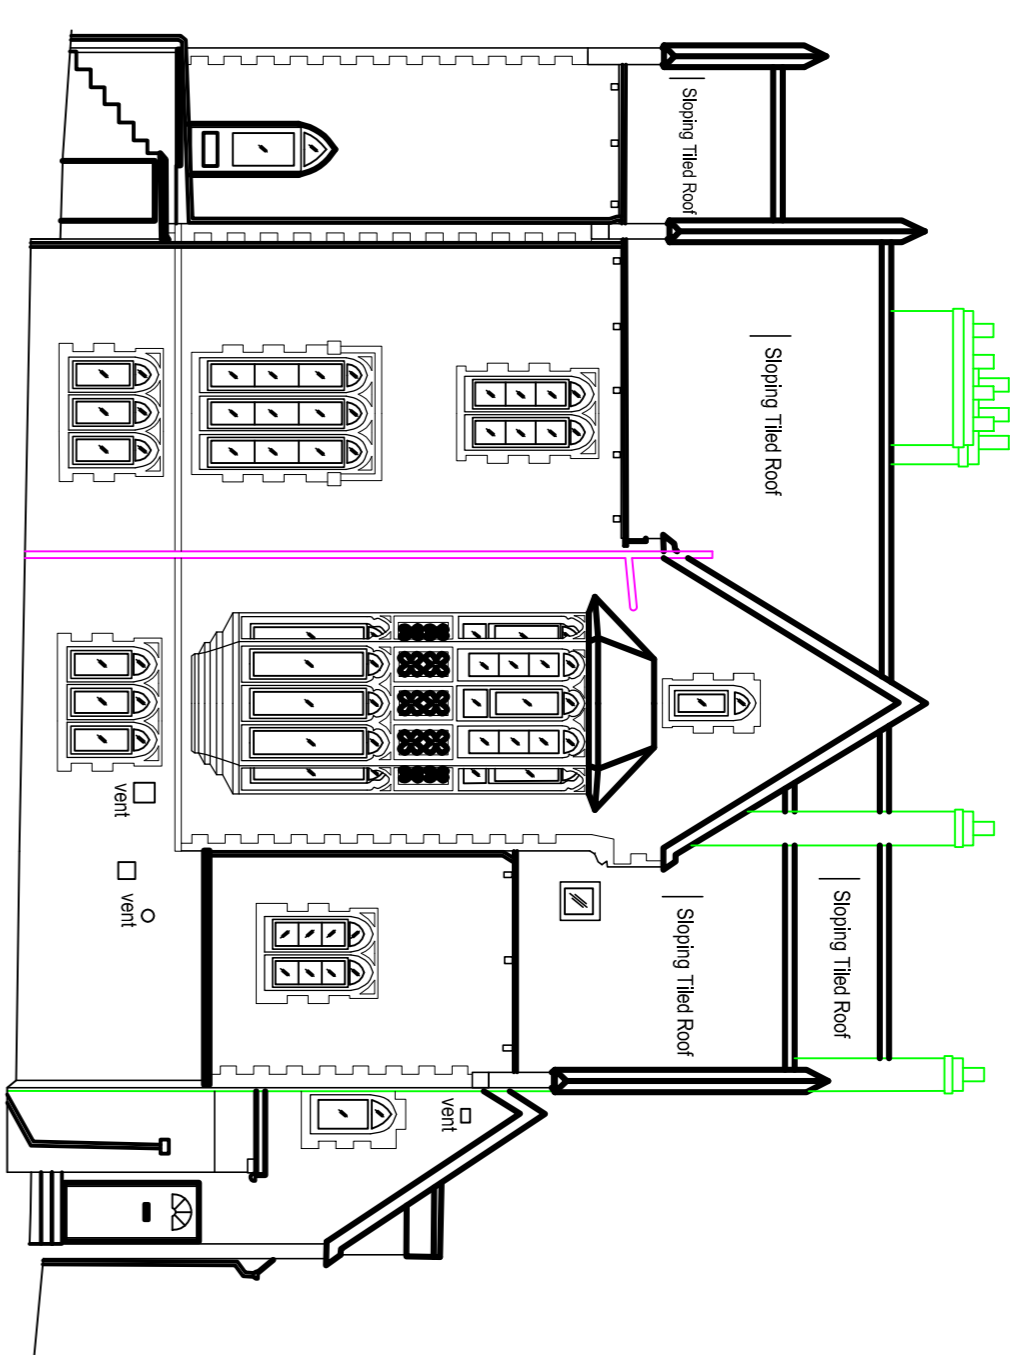


East elevation

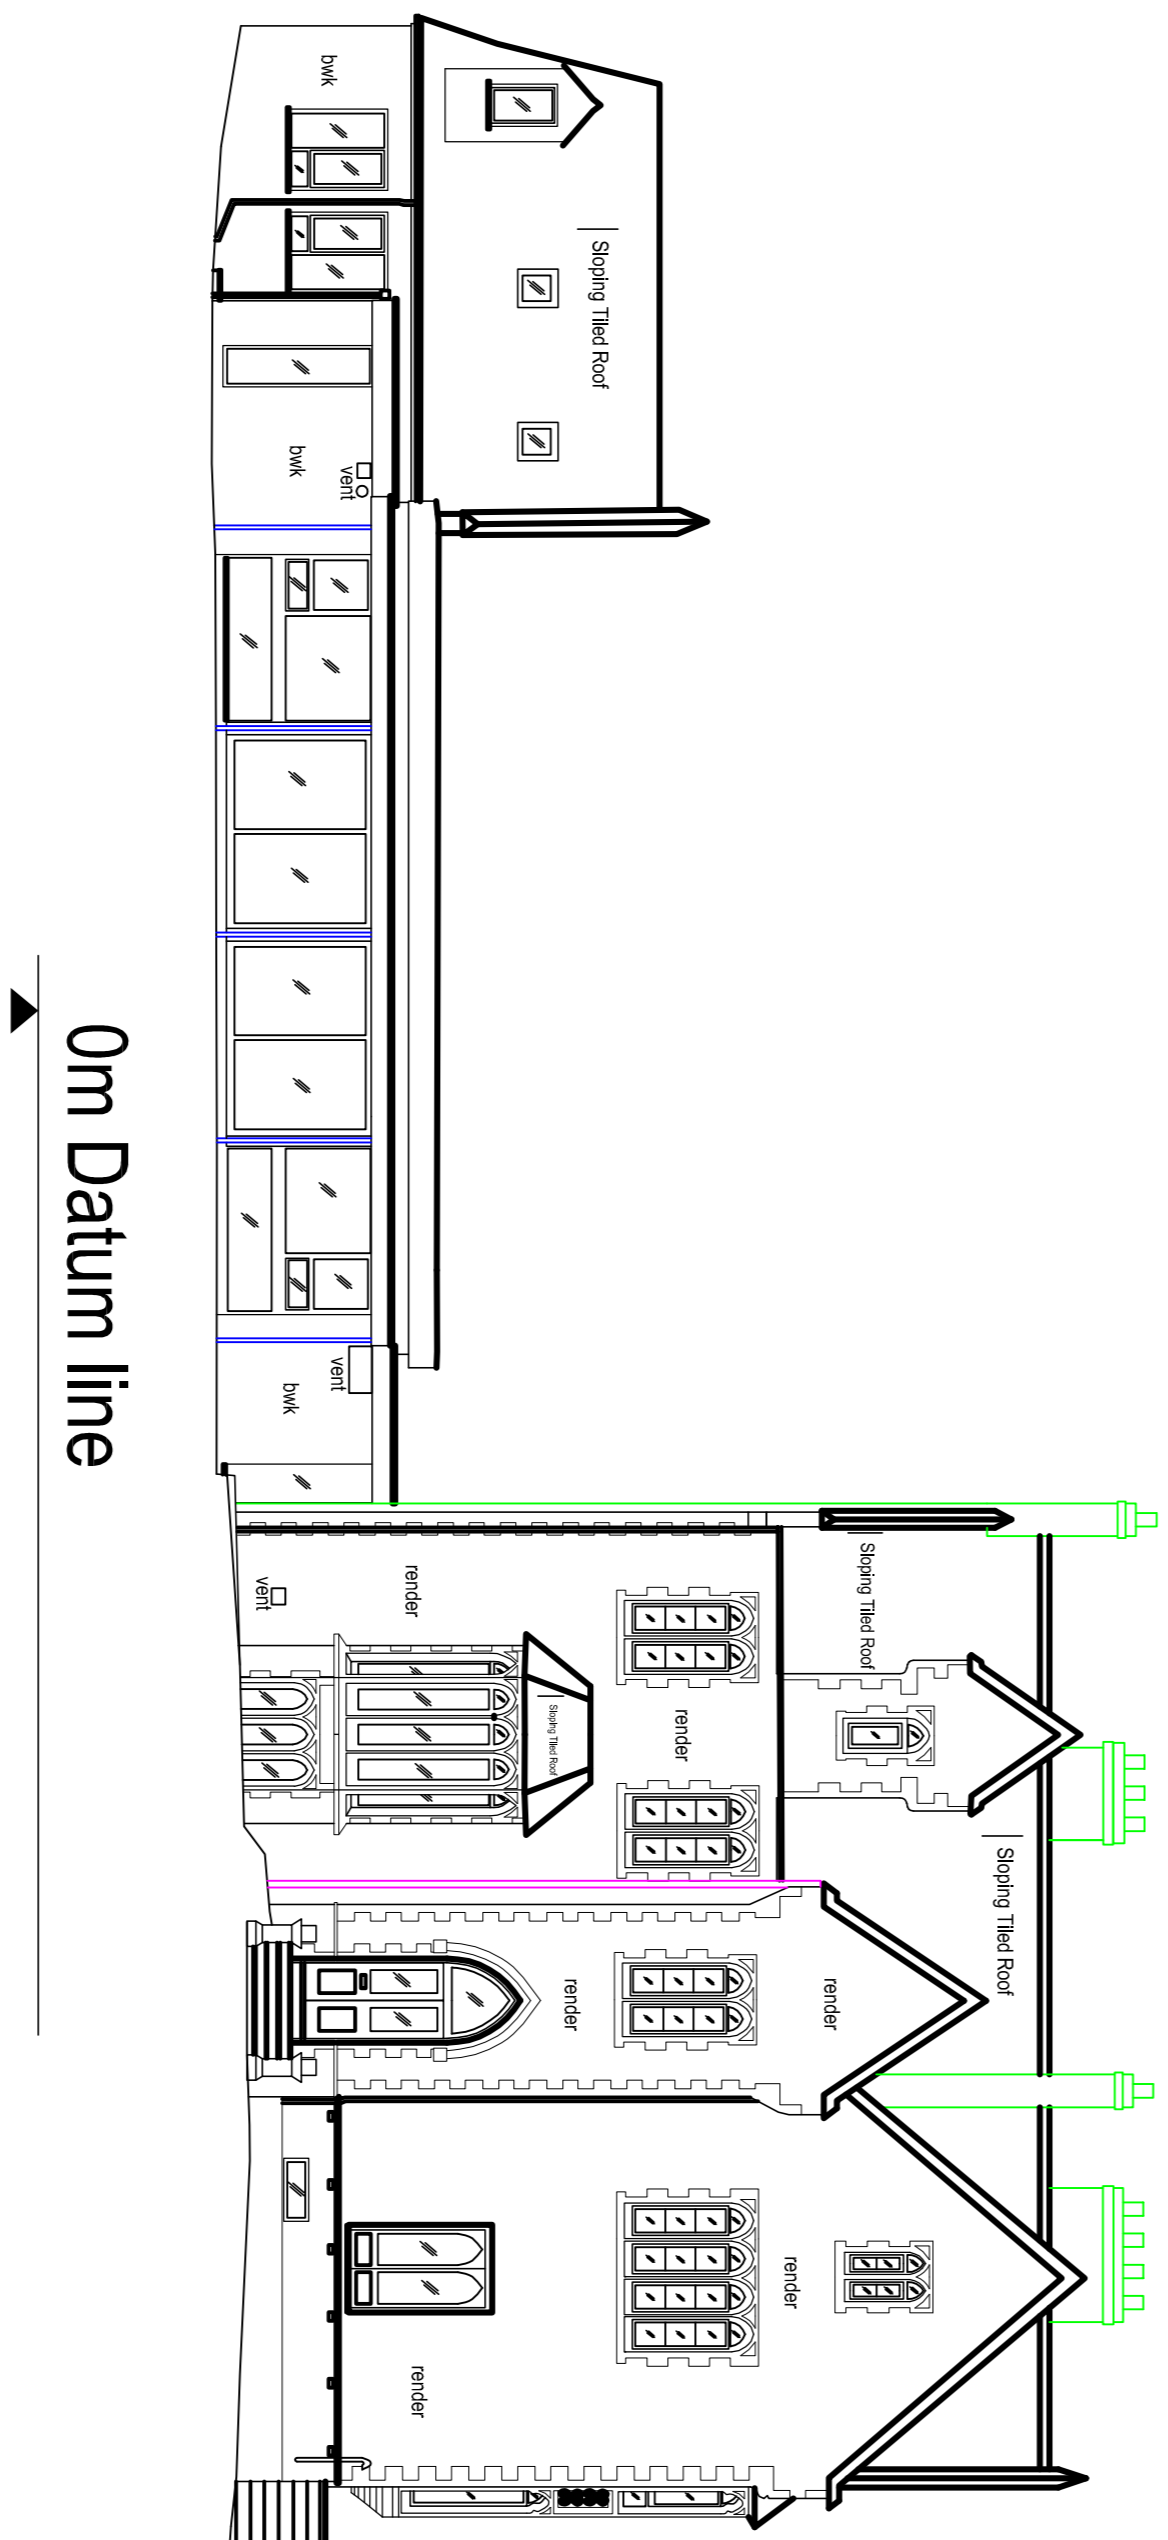


South elevation

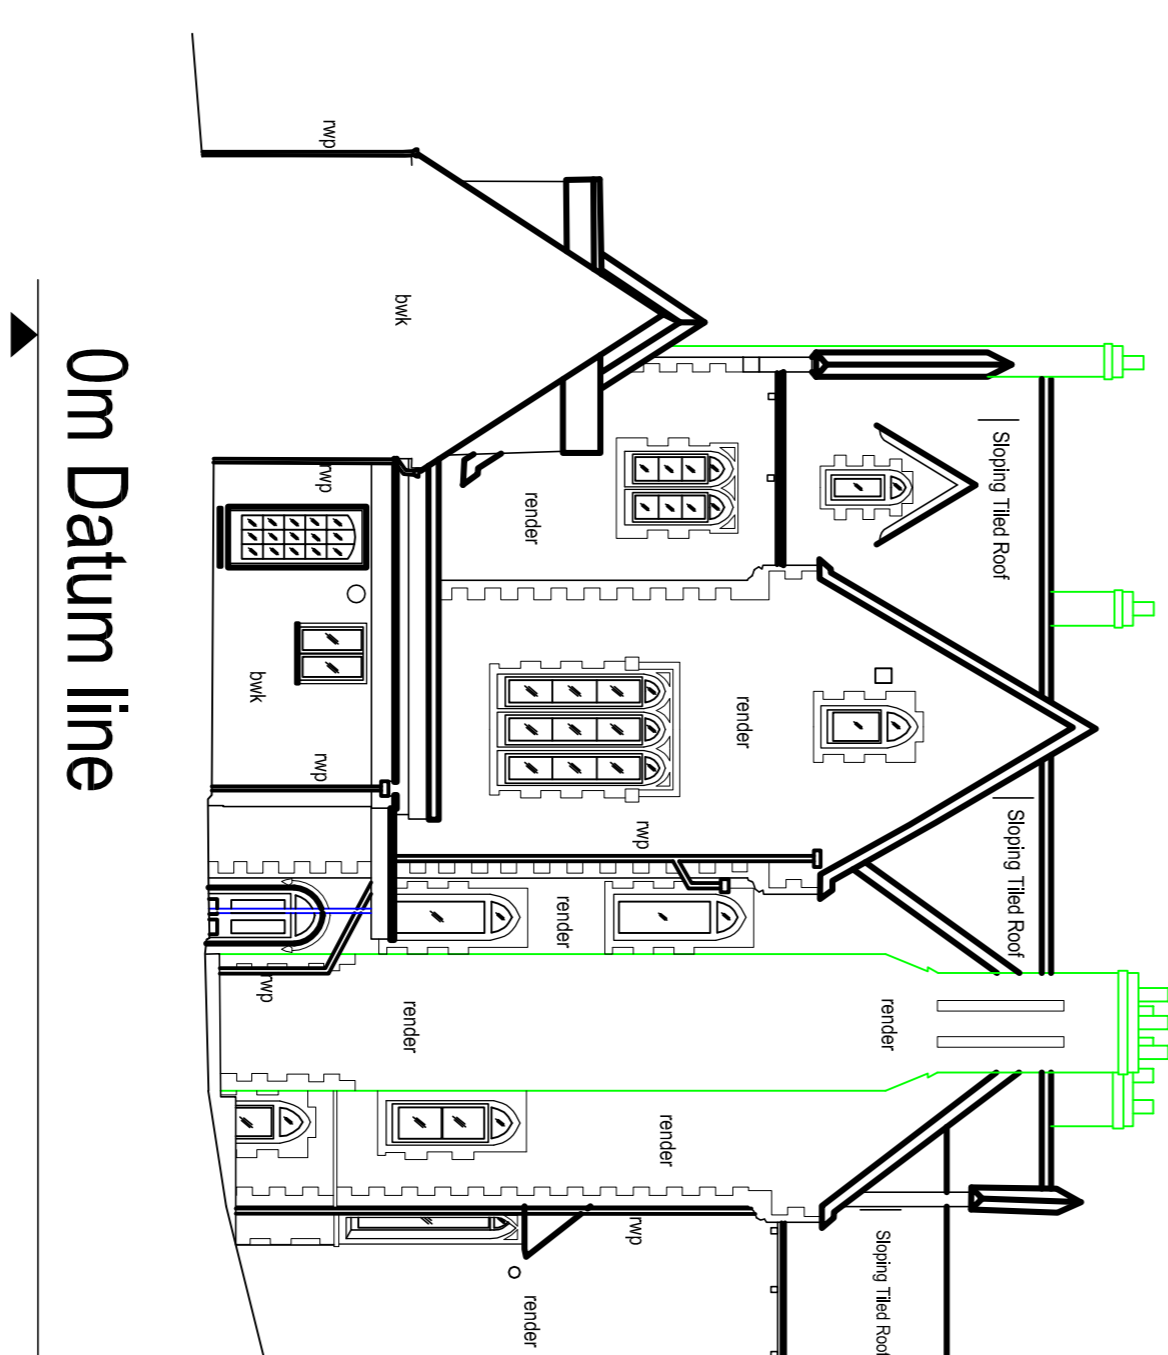

West elevation

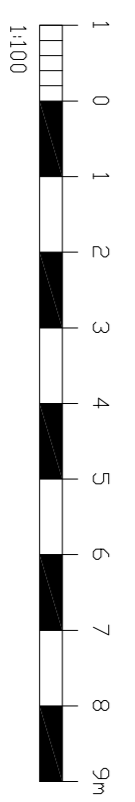

Existing elevations scale 1:100

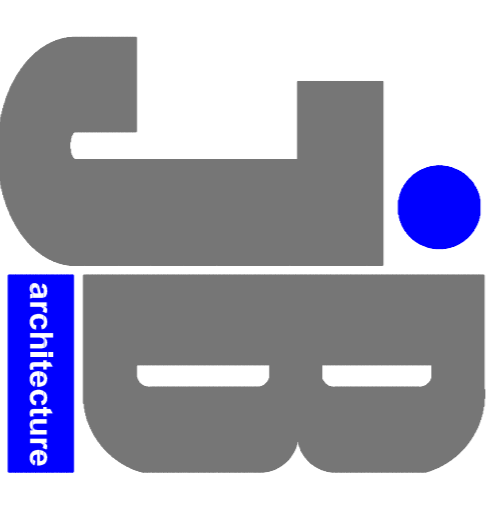

E: admin@jb-architecturedesign.com
W: www.jb-architecturedesign.com
T: 01243 933732

For
MR & MRS CLEWLEY
Project
**PROPOSED ALTERATIONS
AT 9 VILLIERS ROAD
SOUTHSEA,
HANTS, PO5 2HG**

EXISTING ELEVATIONS

Date	Drawn	Scale	Checked
FEB 2021	JB	1:100 @ A1	-
Job Number	Drawing Number	Revision	
PL348.21	03		