


ELEVATIONS 1:100




SOUTH

REMOVE EX LONG TIVE RDP.  
FIT NEW RDP TIMBERS AS  
SECTION BUB. TO INCREASE PITCH.  
WITH SLATE FINISH.

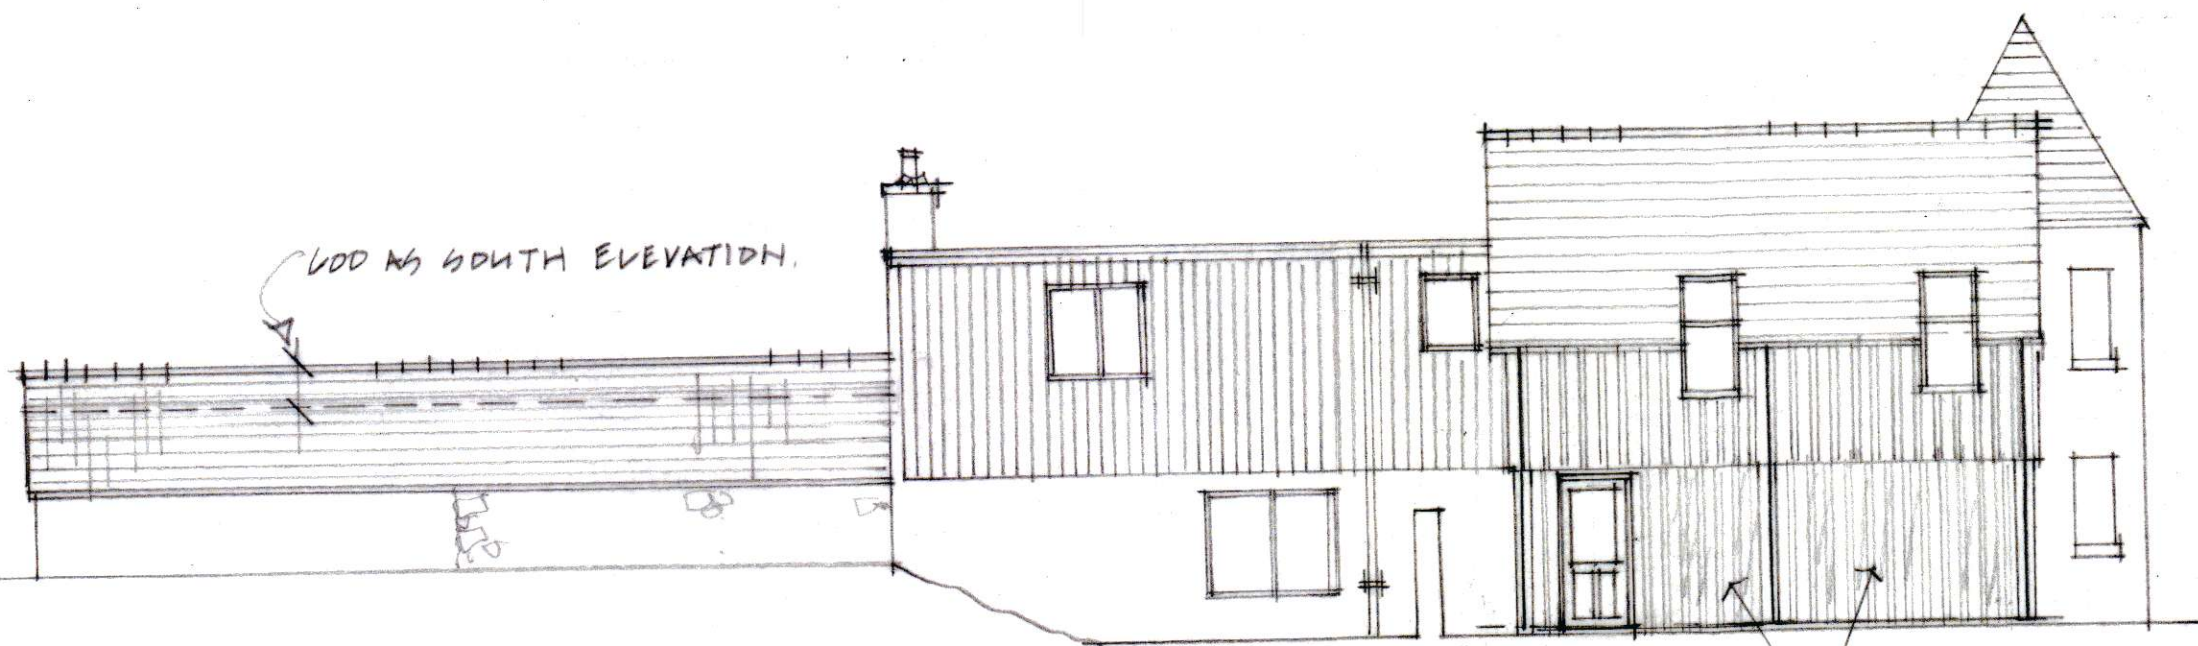


NORTH


INFIL WITH TIMBER BOARDING  
AND COVER BATTENS TO  
MATCH EXISTING.

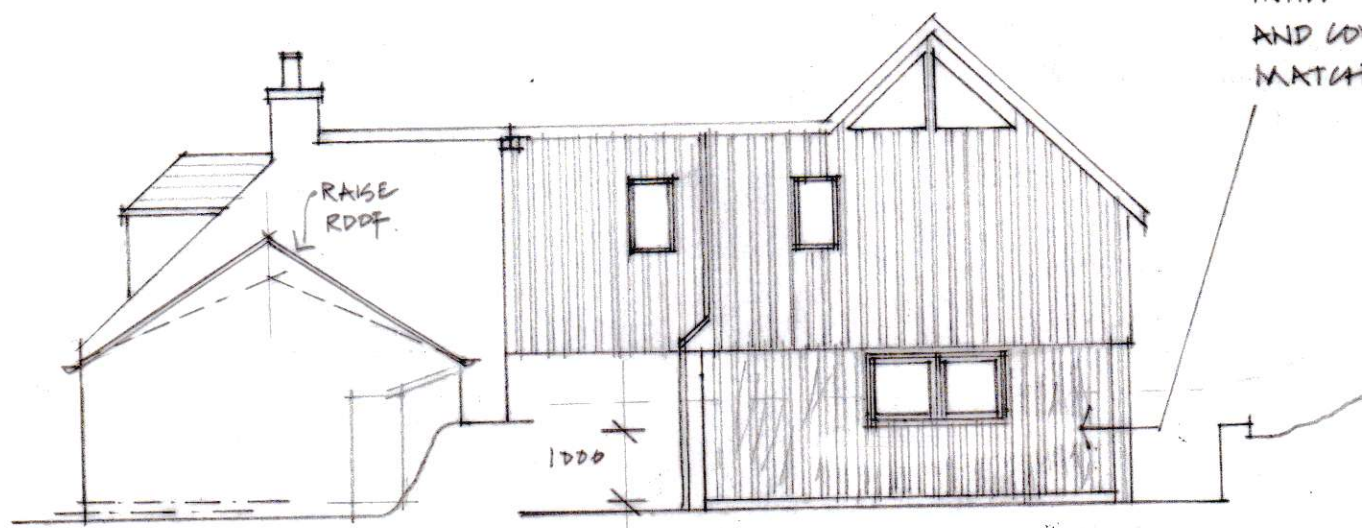

EAST

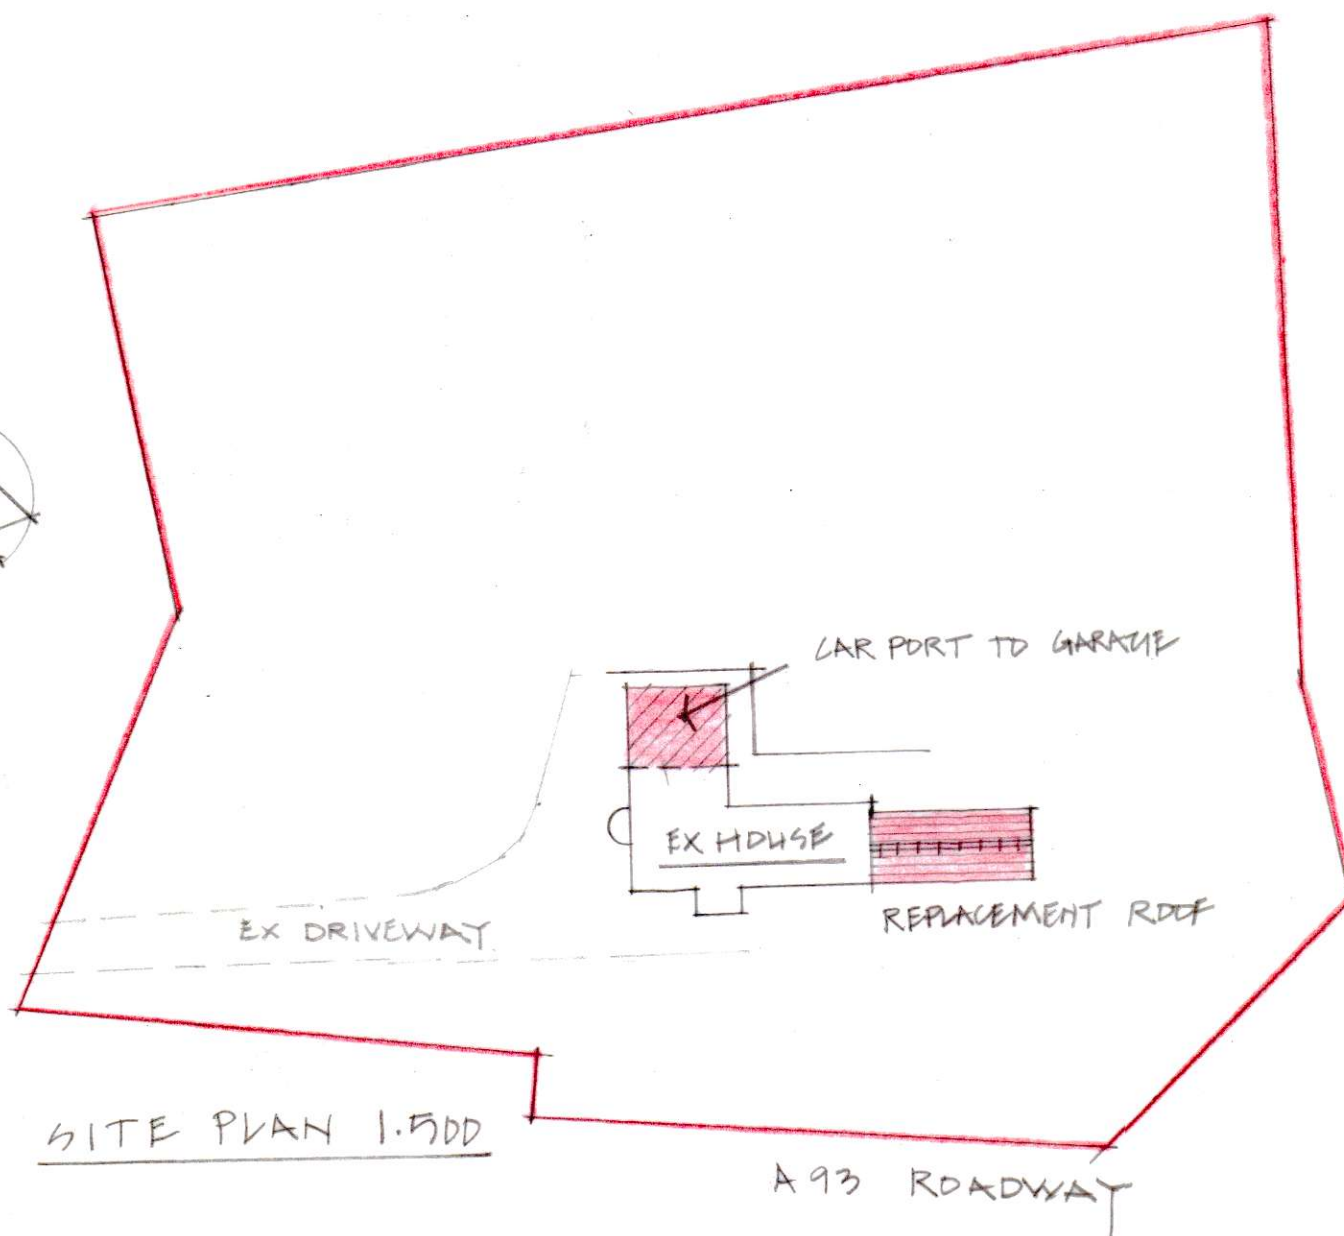

SITE PLAN 1:500

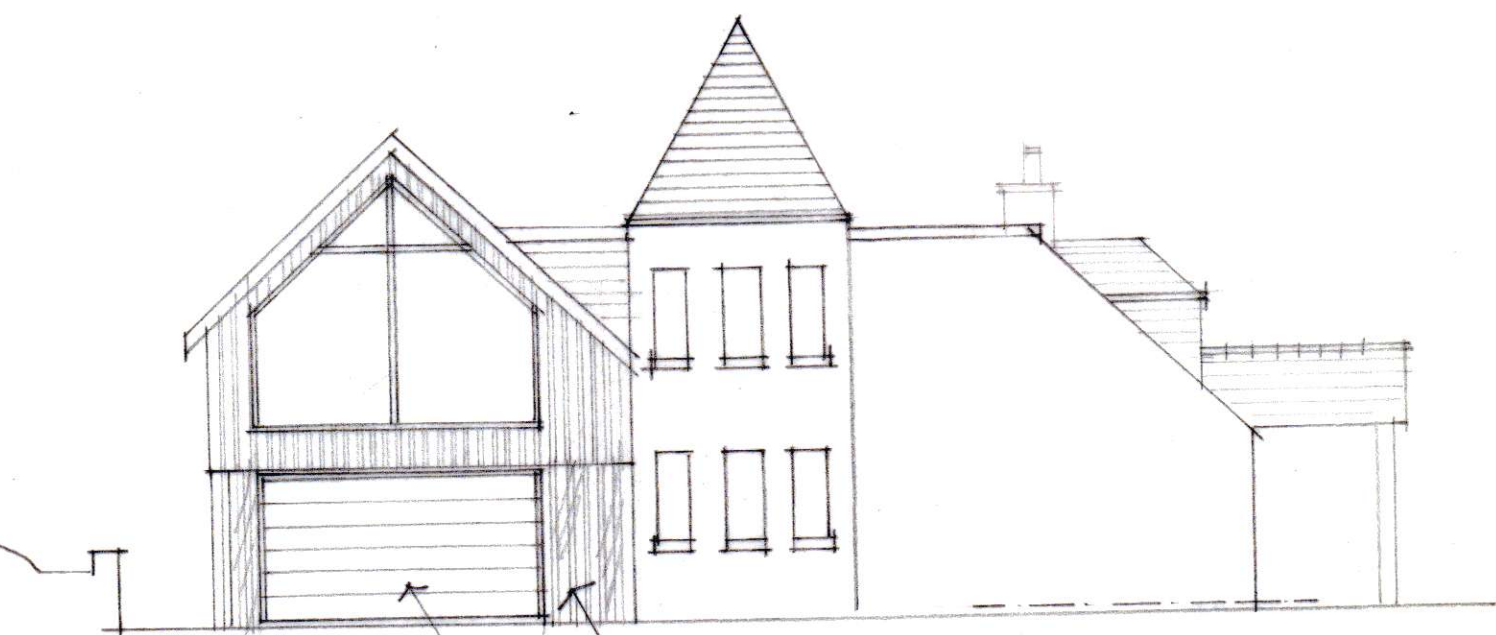

WEST

TIMBER INFIL AS PER NORTH + EAST ELEVATION  
SECTIONAL GARAGE DOOR

A Client comments 29/3/21.  
Site plan added.

GARY GRANT ARCHITECT  
RANNAGOWAN  
23 VIEWFIELD ROAD BALLATER AB35 5RD  
TELE 01330 850505.  
email : ggrantarchitect@aol.com

SUNFIELD COTTAGE  
INCHMARLO  
BANCHORY  
AB31 4AT

PROPOSED ELEVATIONS.  
MR AND MRS WATT.

Job No. T 1215	Date March 2021.	Rev.
Drawing No L(-) 04.	Scale as shown@A2.	A