


GARY GRANT ARCHITECT  
 RANNAGOWAN  
 23 VIEWFIELD ROAD BALLATER AB35 5RD  
 TELE 01330 850505.  
 email : ggrantarchitect@aol.com

SUNFIELD COTTAGE  
 INGHMARLO  
 BANCHORY  
 AB31 4AT

EXISTING FLOOR PLAN.

MR AND MRS WATT.

Job No. T 1215	Date March 2021.	Rev.
Drawing No L (-) 01.	Scale as shown@A2.	

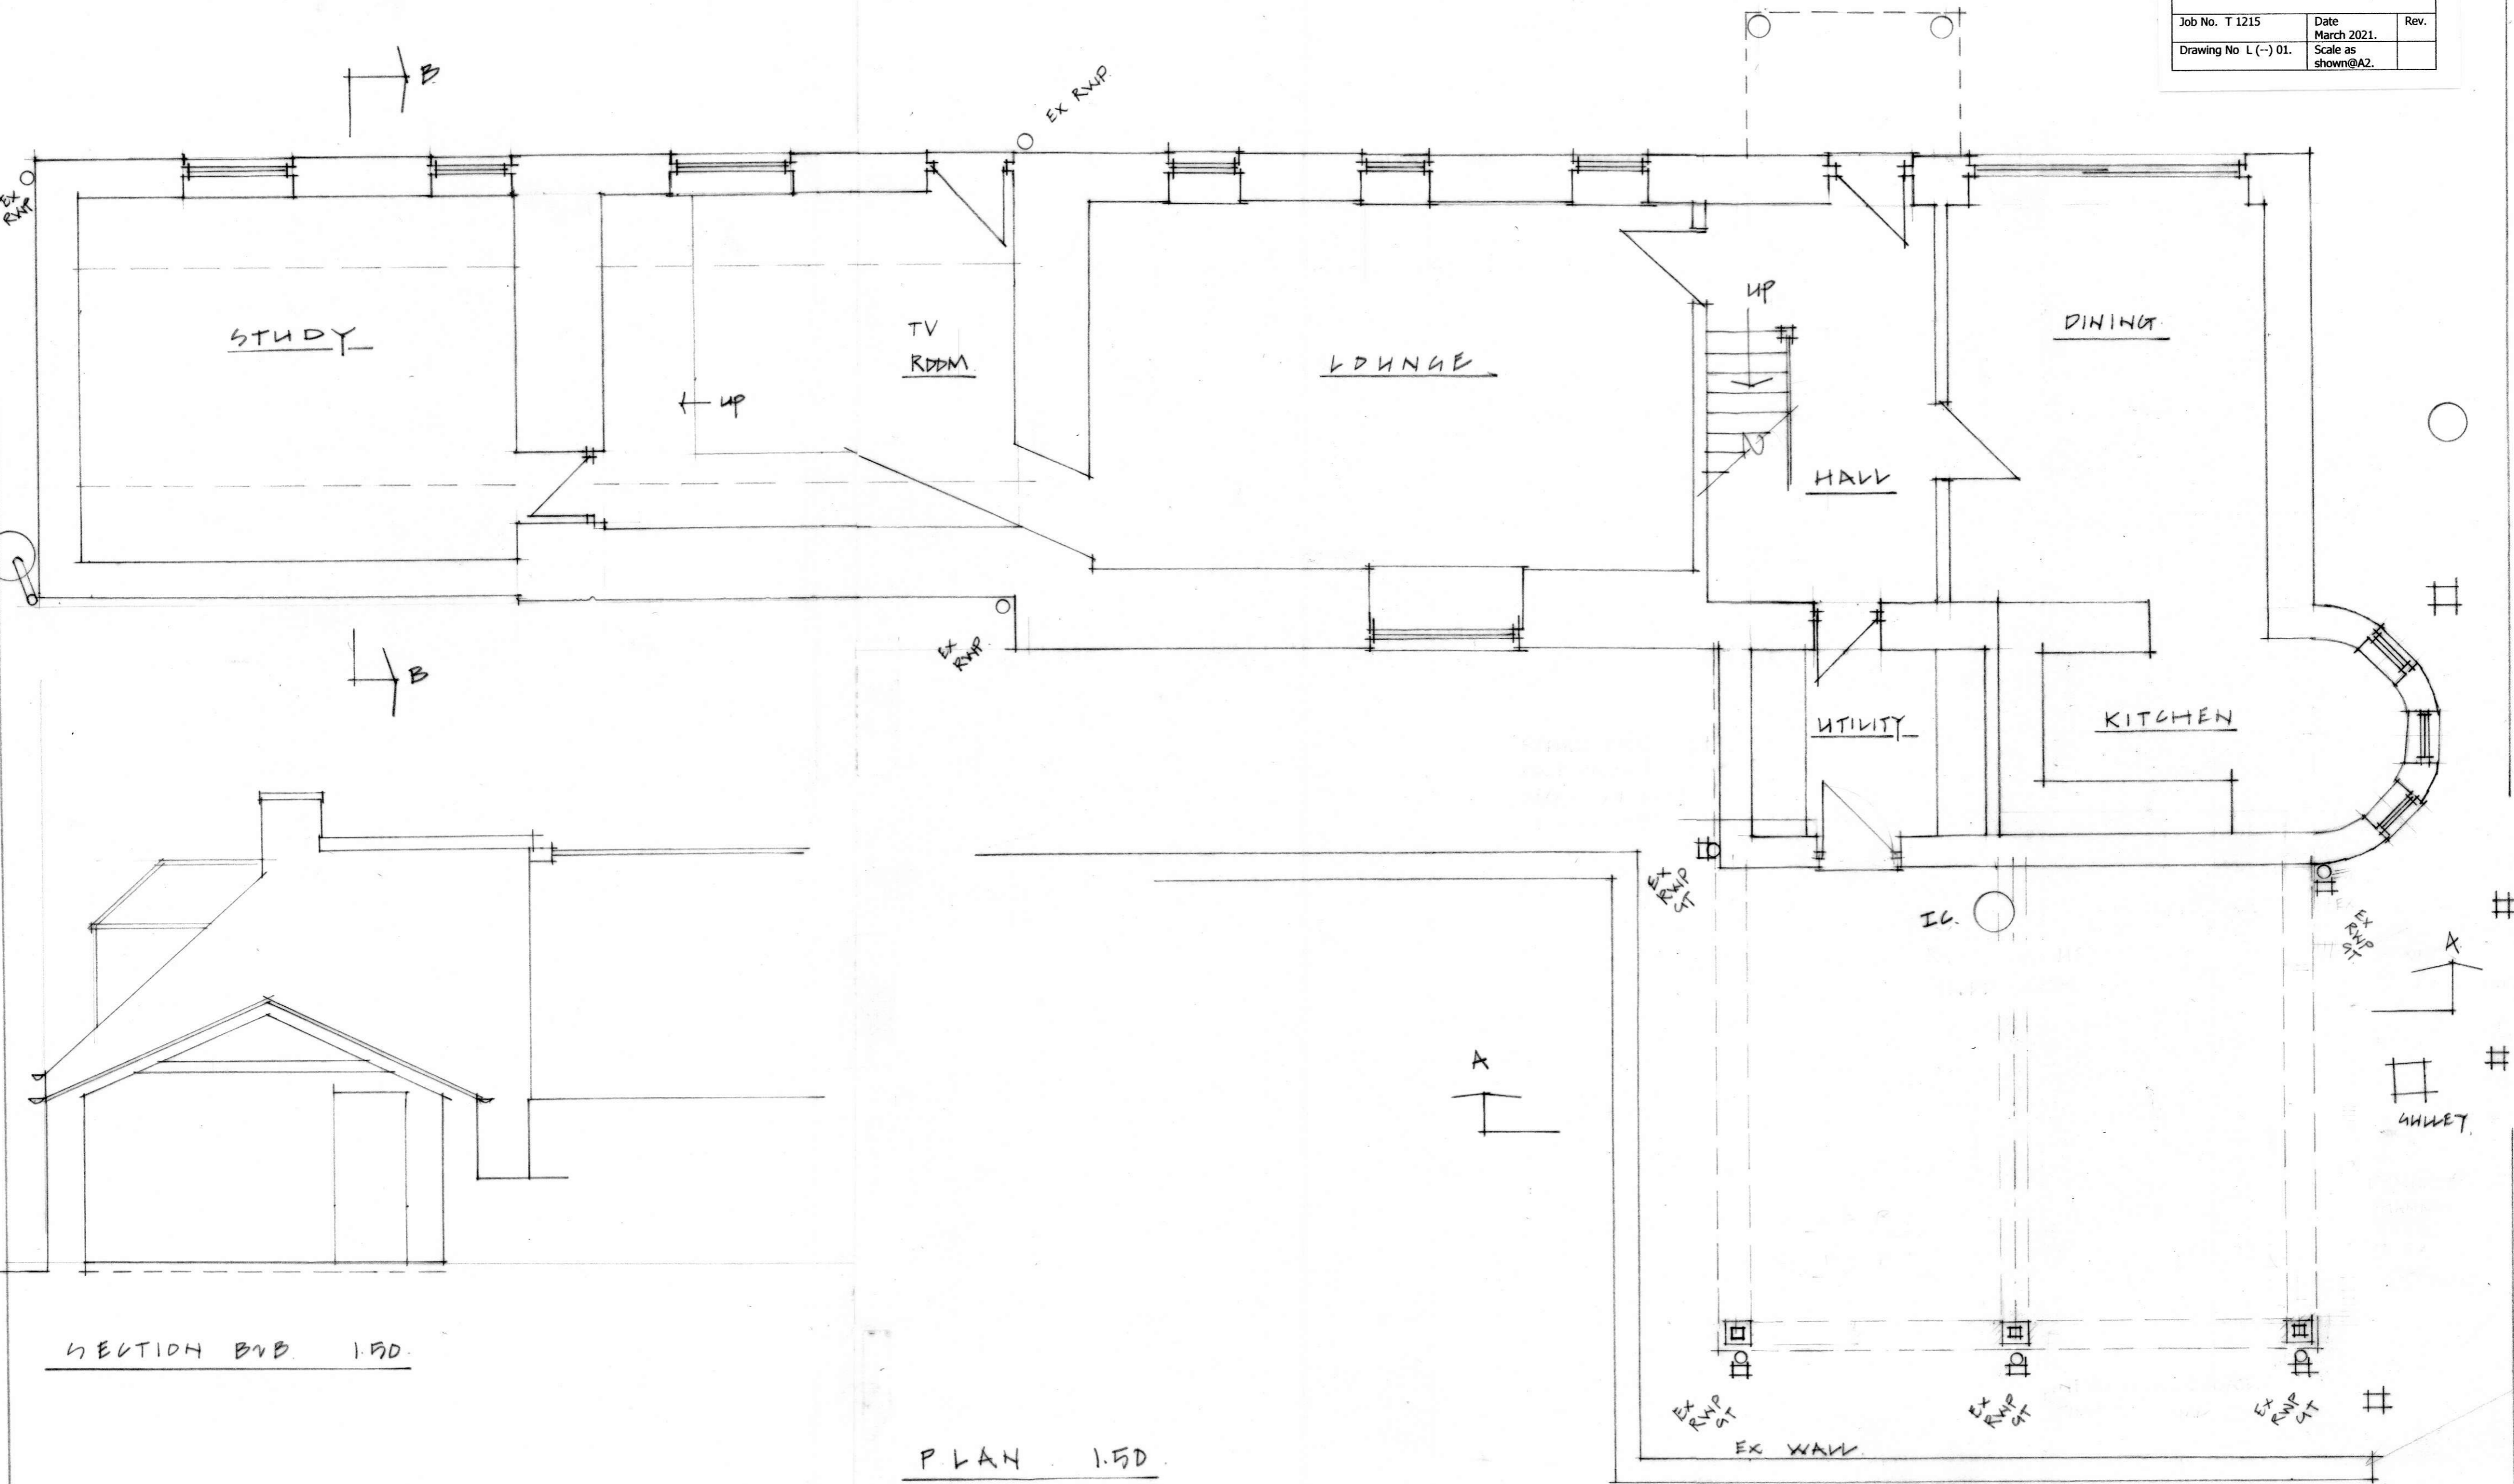

SECTION B/B 1:50

PLAN 1:50