



Existing Side(west) elevation
Scale 1/100

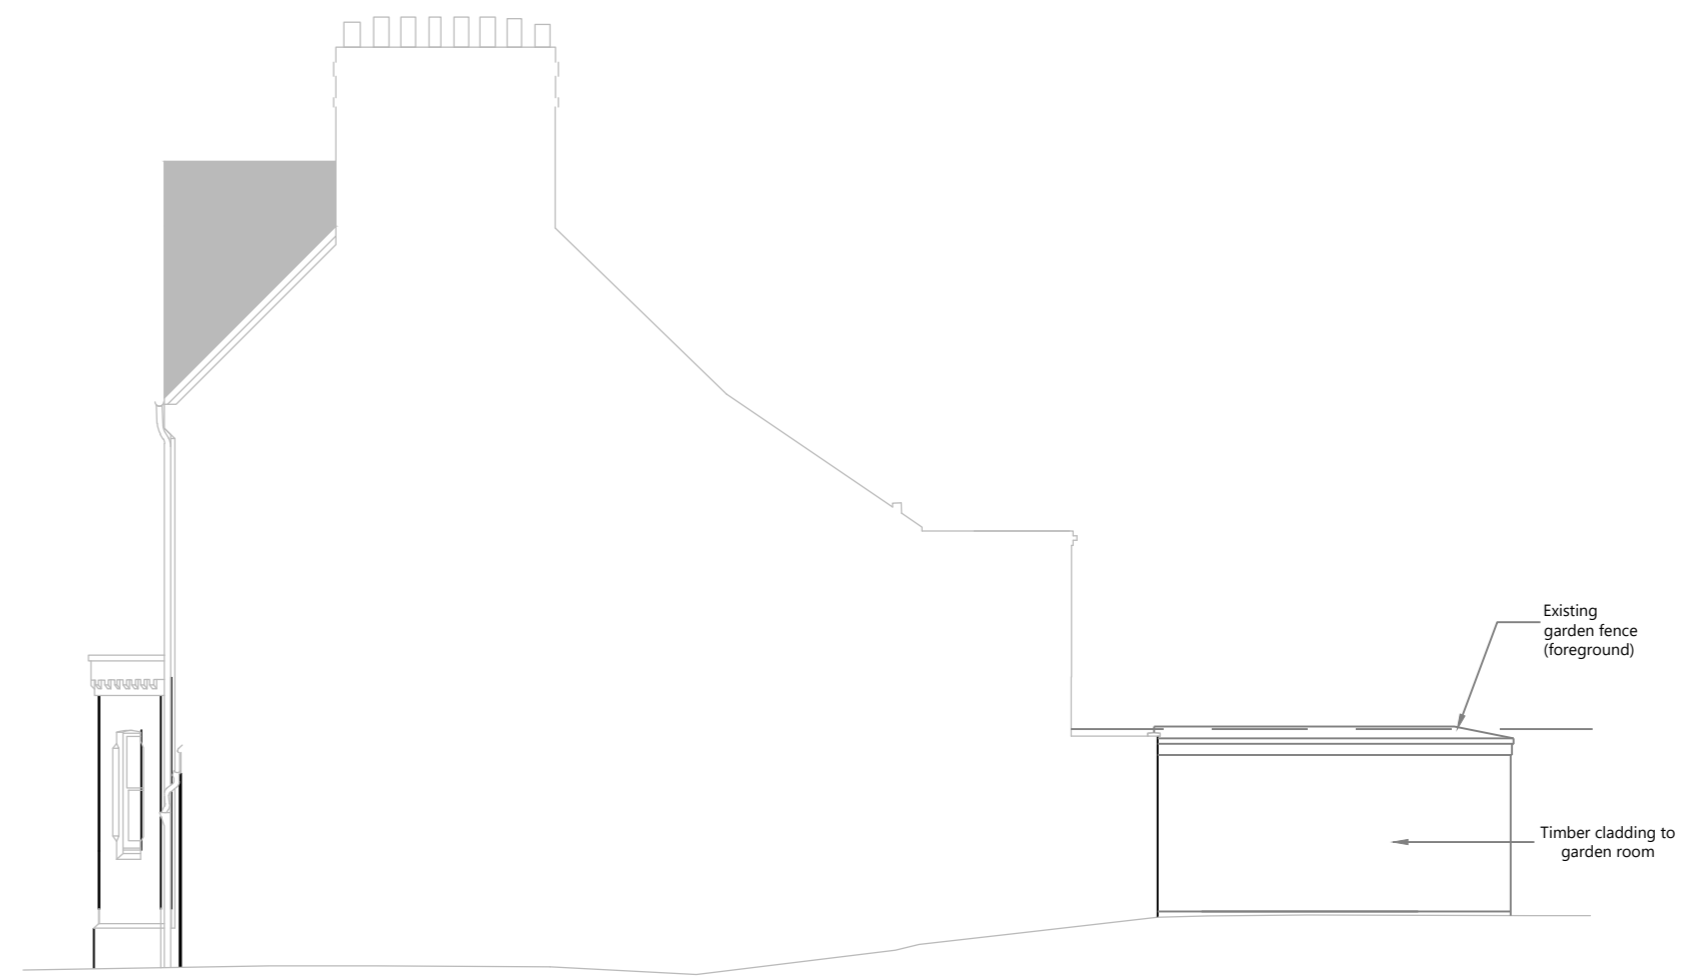

Proposed Side(west) elevation
Scale 1/100

 

note	date	rev

Hudson **Architecture** Studio
www.hudson-architects.co.uk
studio@hudson-architects.co.uk 01865 818195

Mr and Mrs Clear
62 St. Bernard's Road, Oxford

20_049
PLA_003

drawing
West Elevation
scale
1/100 @A2
drawn by
MH