


1 Front Existing
1 : 100




2 Rear Existing
1 : 100



3 Side N Existing
1 : 100

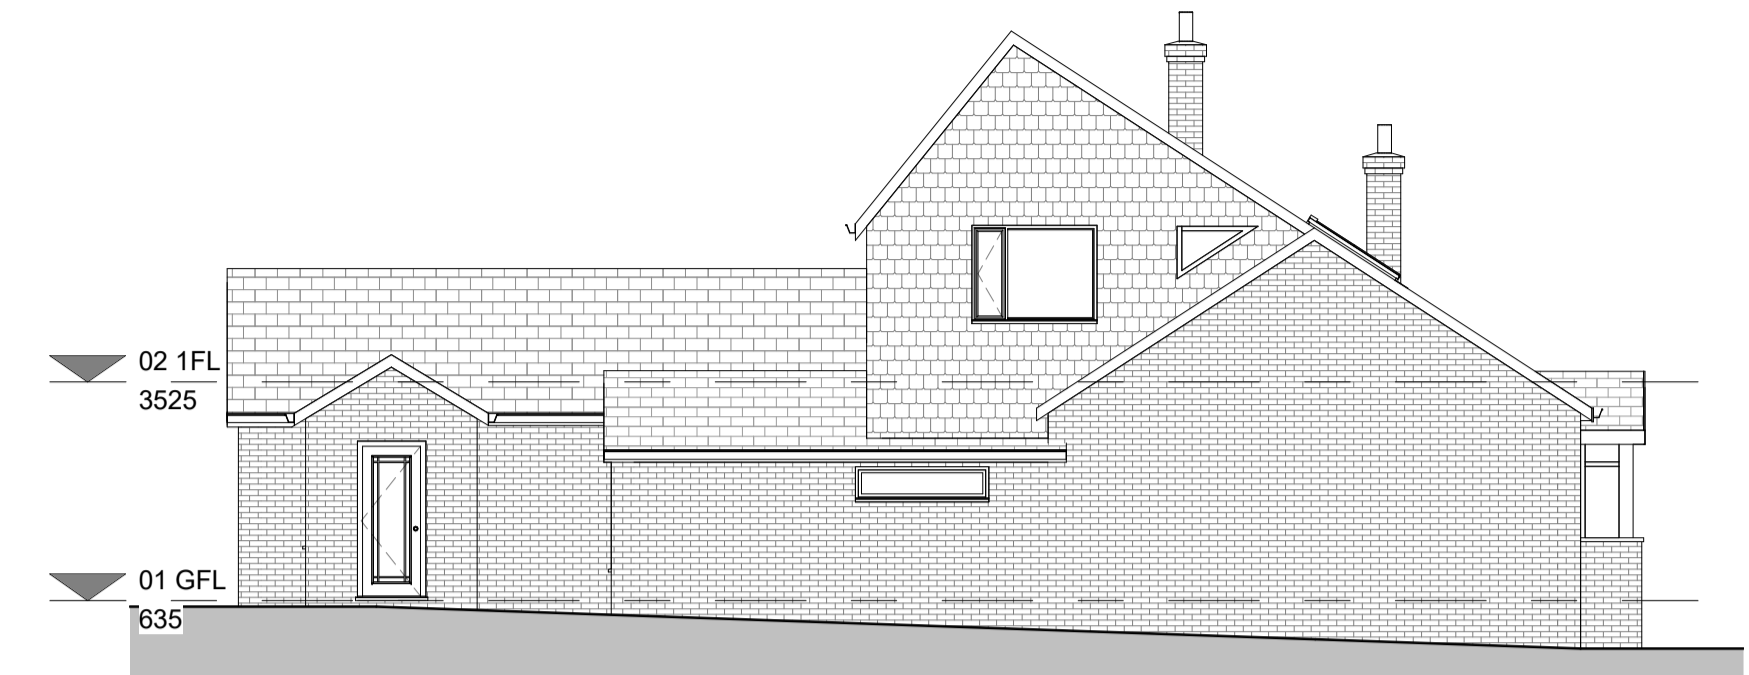

4 Side S Existing
1 : 100

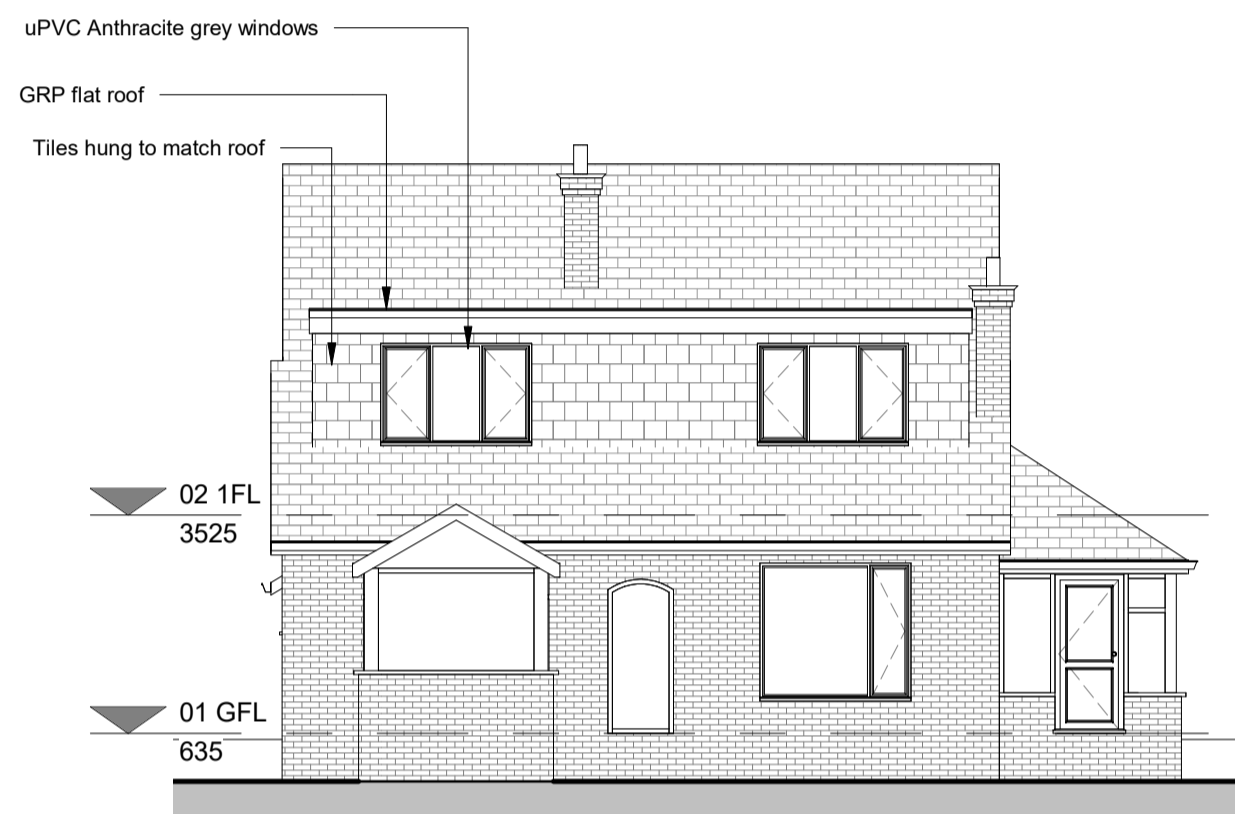


5 Front Proposed
1 : 100




6 Rear Proposed
1 : 100




7 Side N Proposed
1 : 100

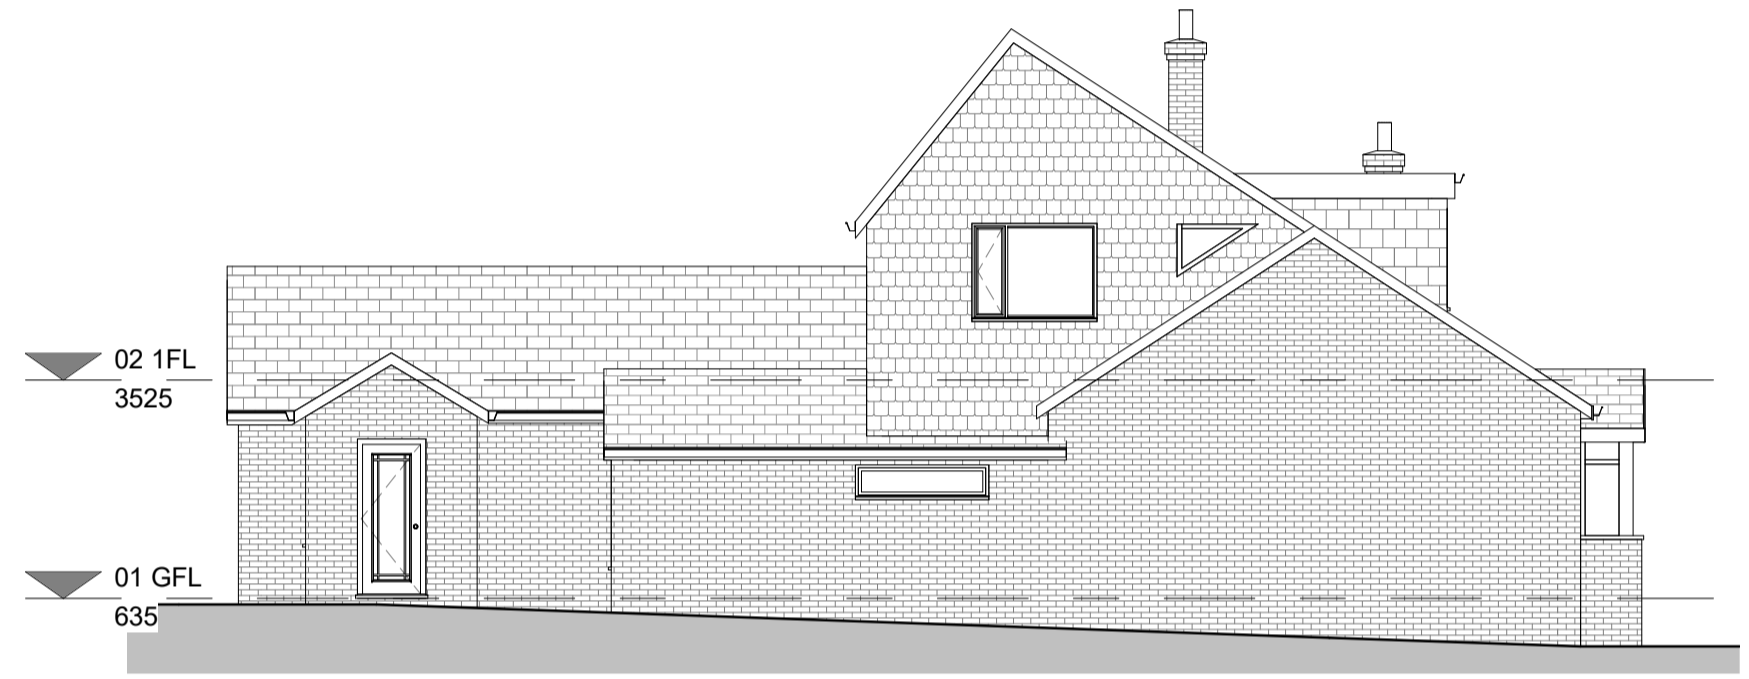


8 Side S Proposed
1 : 100

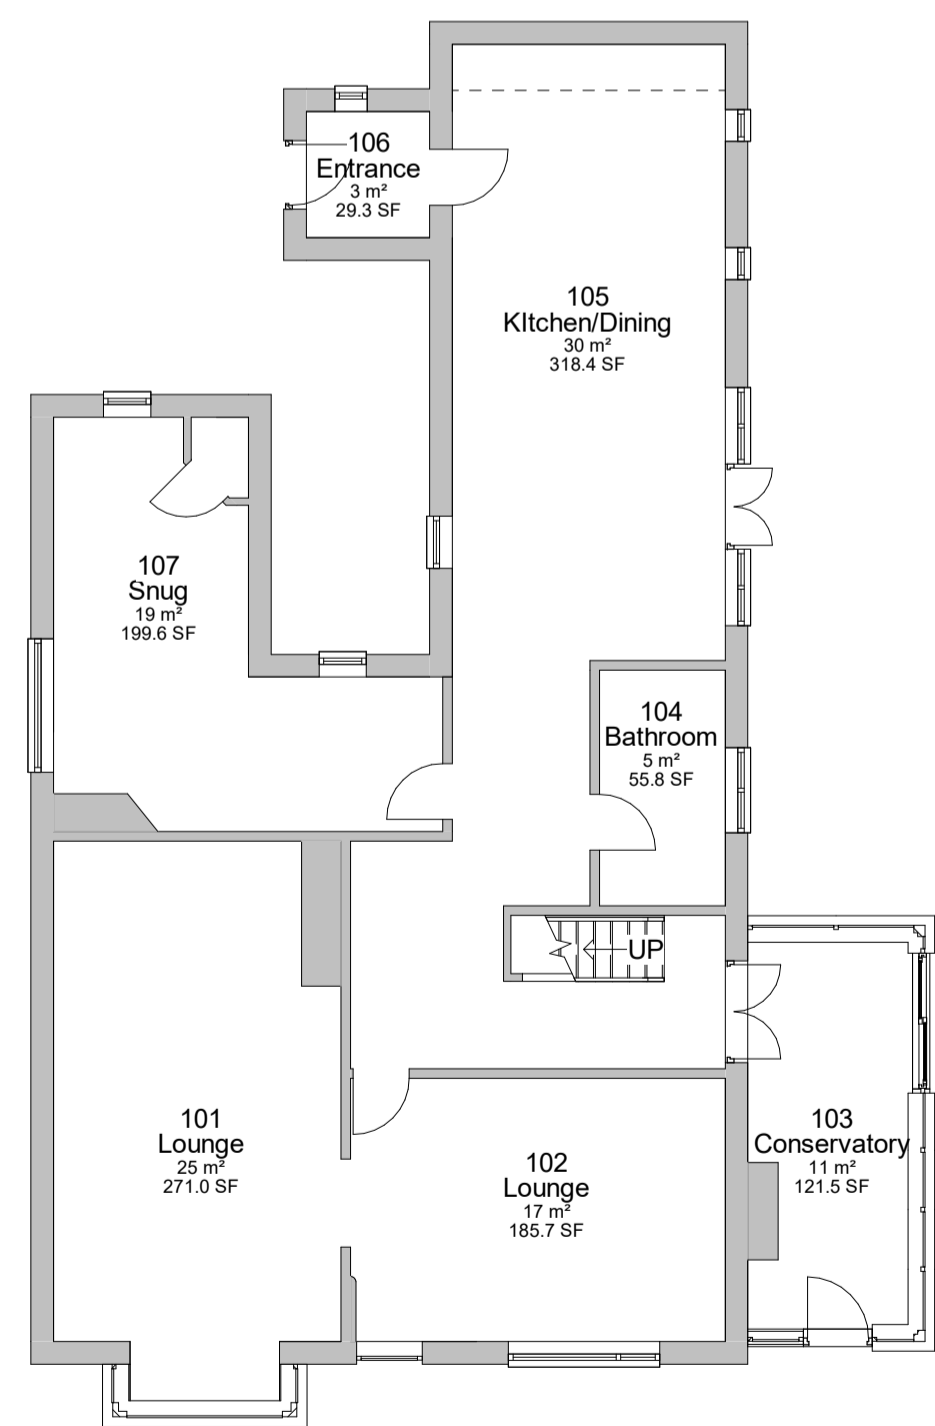


11 01 Ground Floor Existing
1 : 100

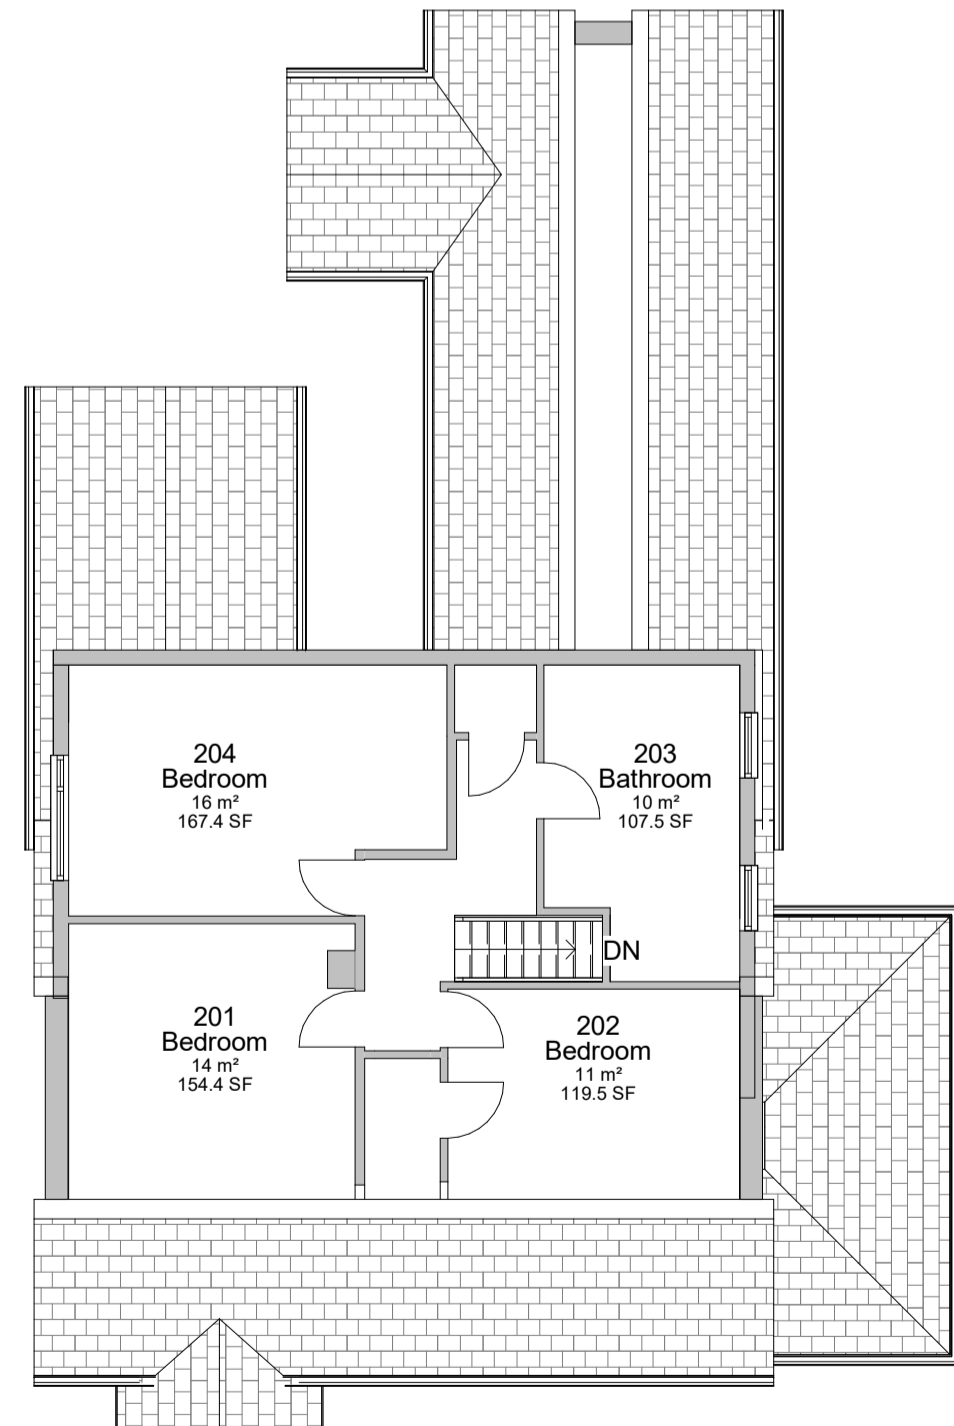

12 02 First Floor Existing
1 : 100

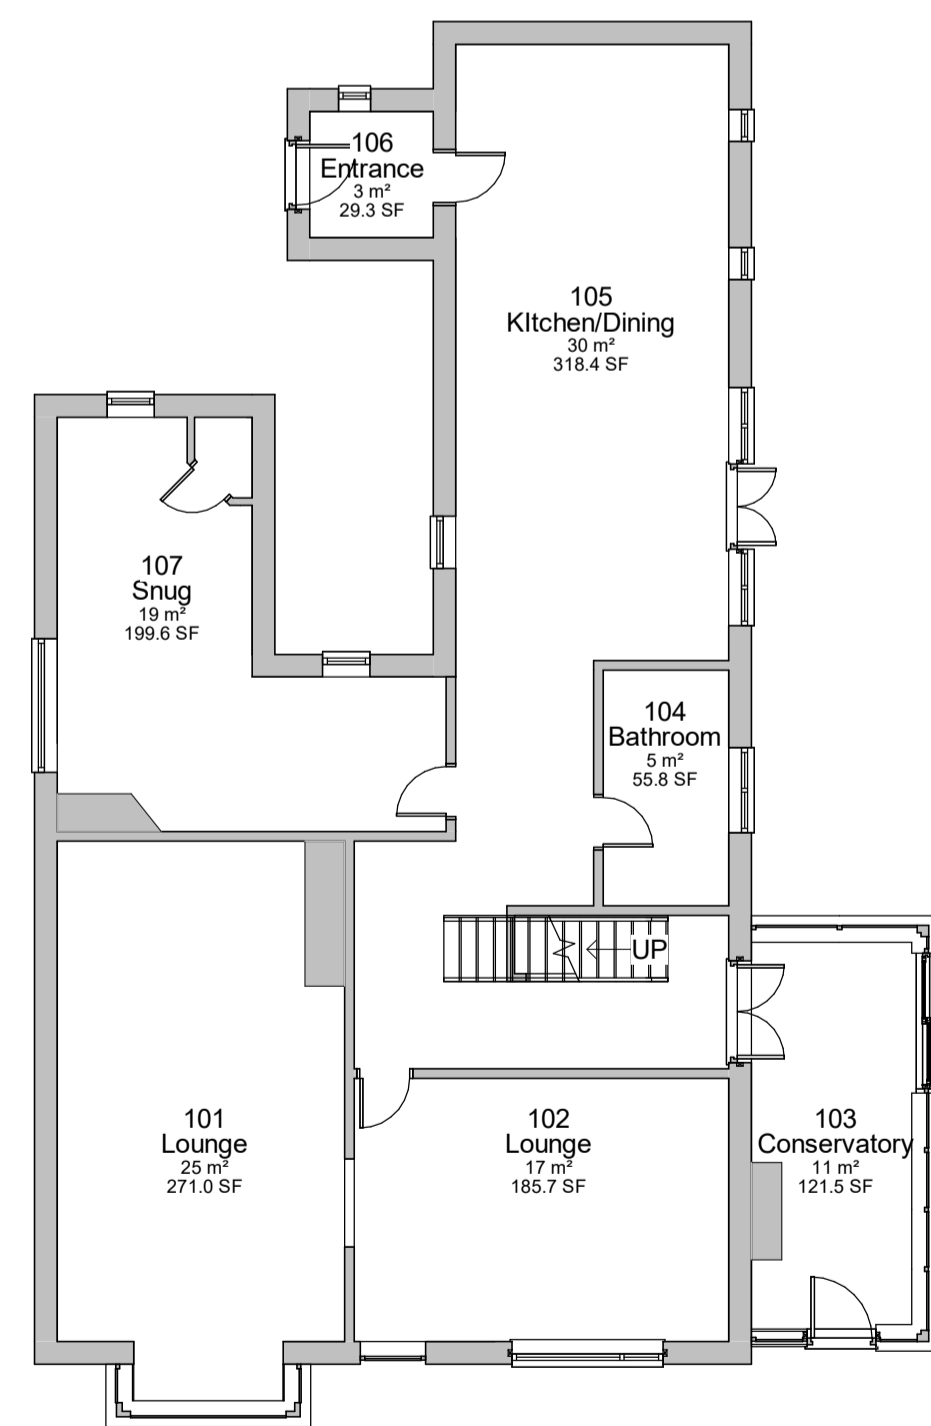

13 01 Ground Floor Proposed
1 : 100

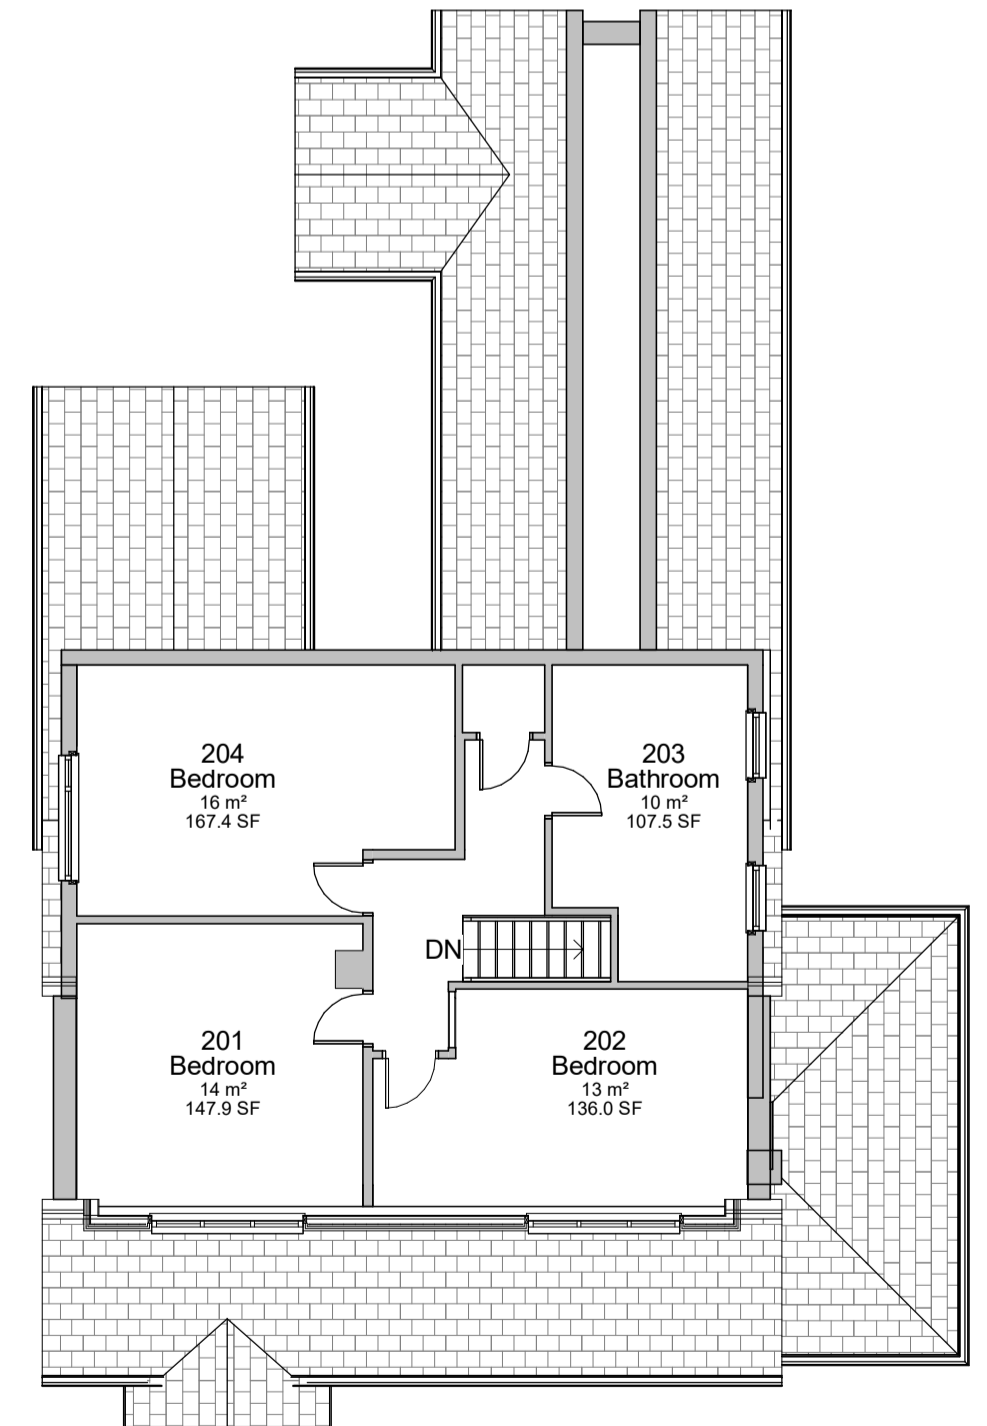

14 02 First Floor Proposed
1 : 100

NOTE: Dimensions are not to be scaled from this drawing. All measurements to be checked on site prior to work commencing. Any discrepancy to be reported to Plan and Design immediately.

Client Michelle Slater	Project Island Rise, Cartmell Lane, Nateby, PR3 0LJ	Drawing title Elevation Floor Plan	Drawing status Planning Permission	House Extension Plans Free initial advice/visit
Drawn RM	Date 16.03.21	Scale 1 : 100	Project No 20-064	Drawing No 001
Rev	Revision	Date	Rev	

