



Do not scale this drawing.
 All dimensions to be checked on site before
 commencement of works on site.
 This drawing is the copyright of the
 Building Consultants

No.	Date	Revision
-----	------	----------

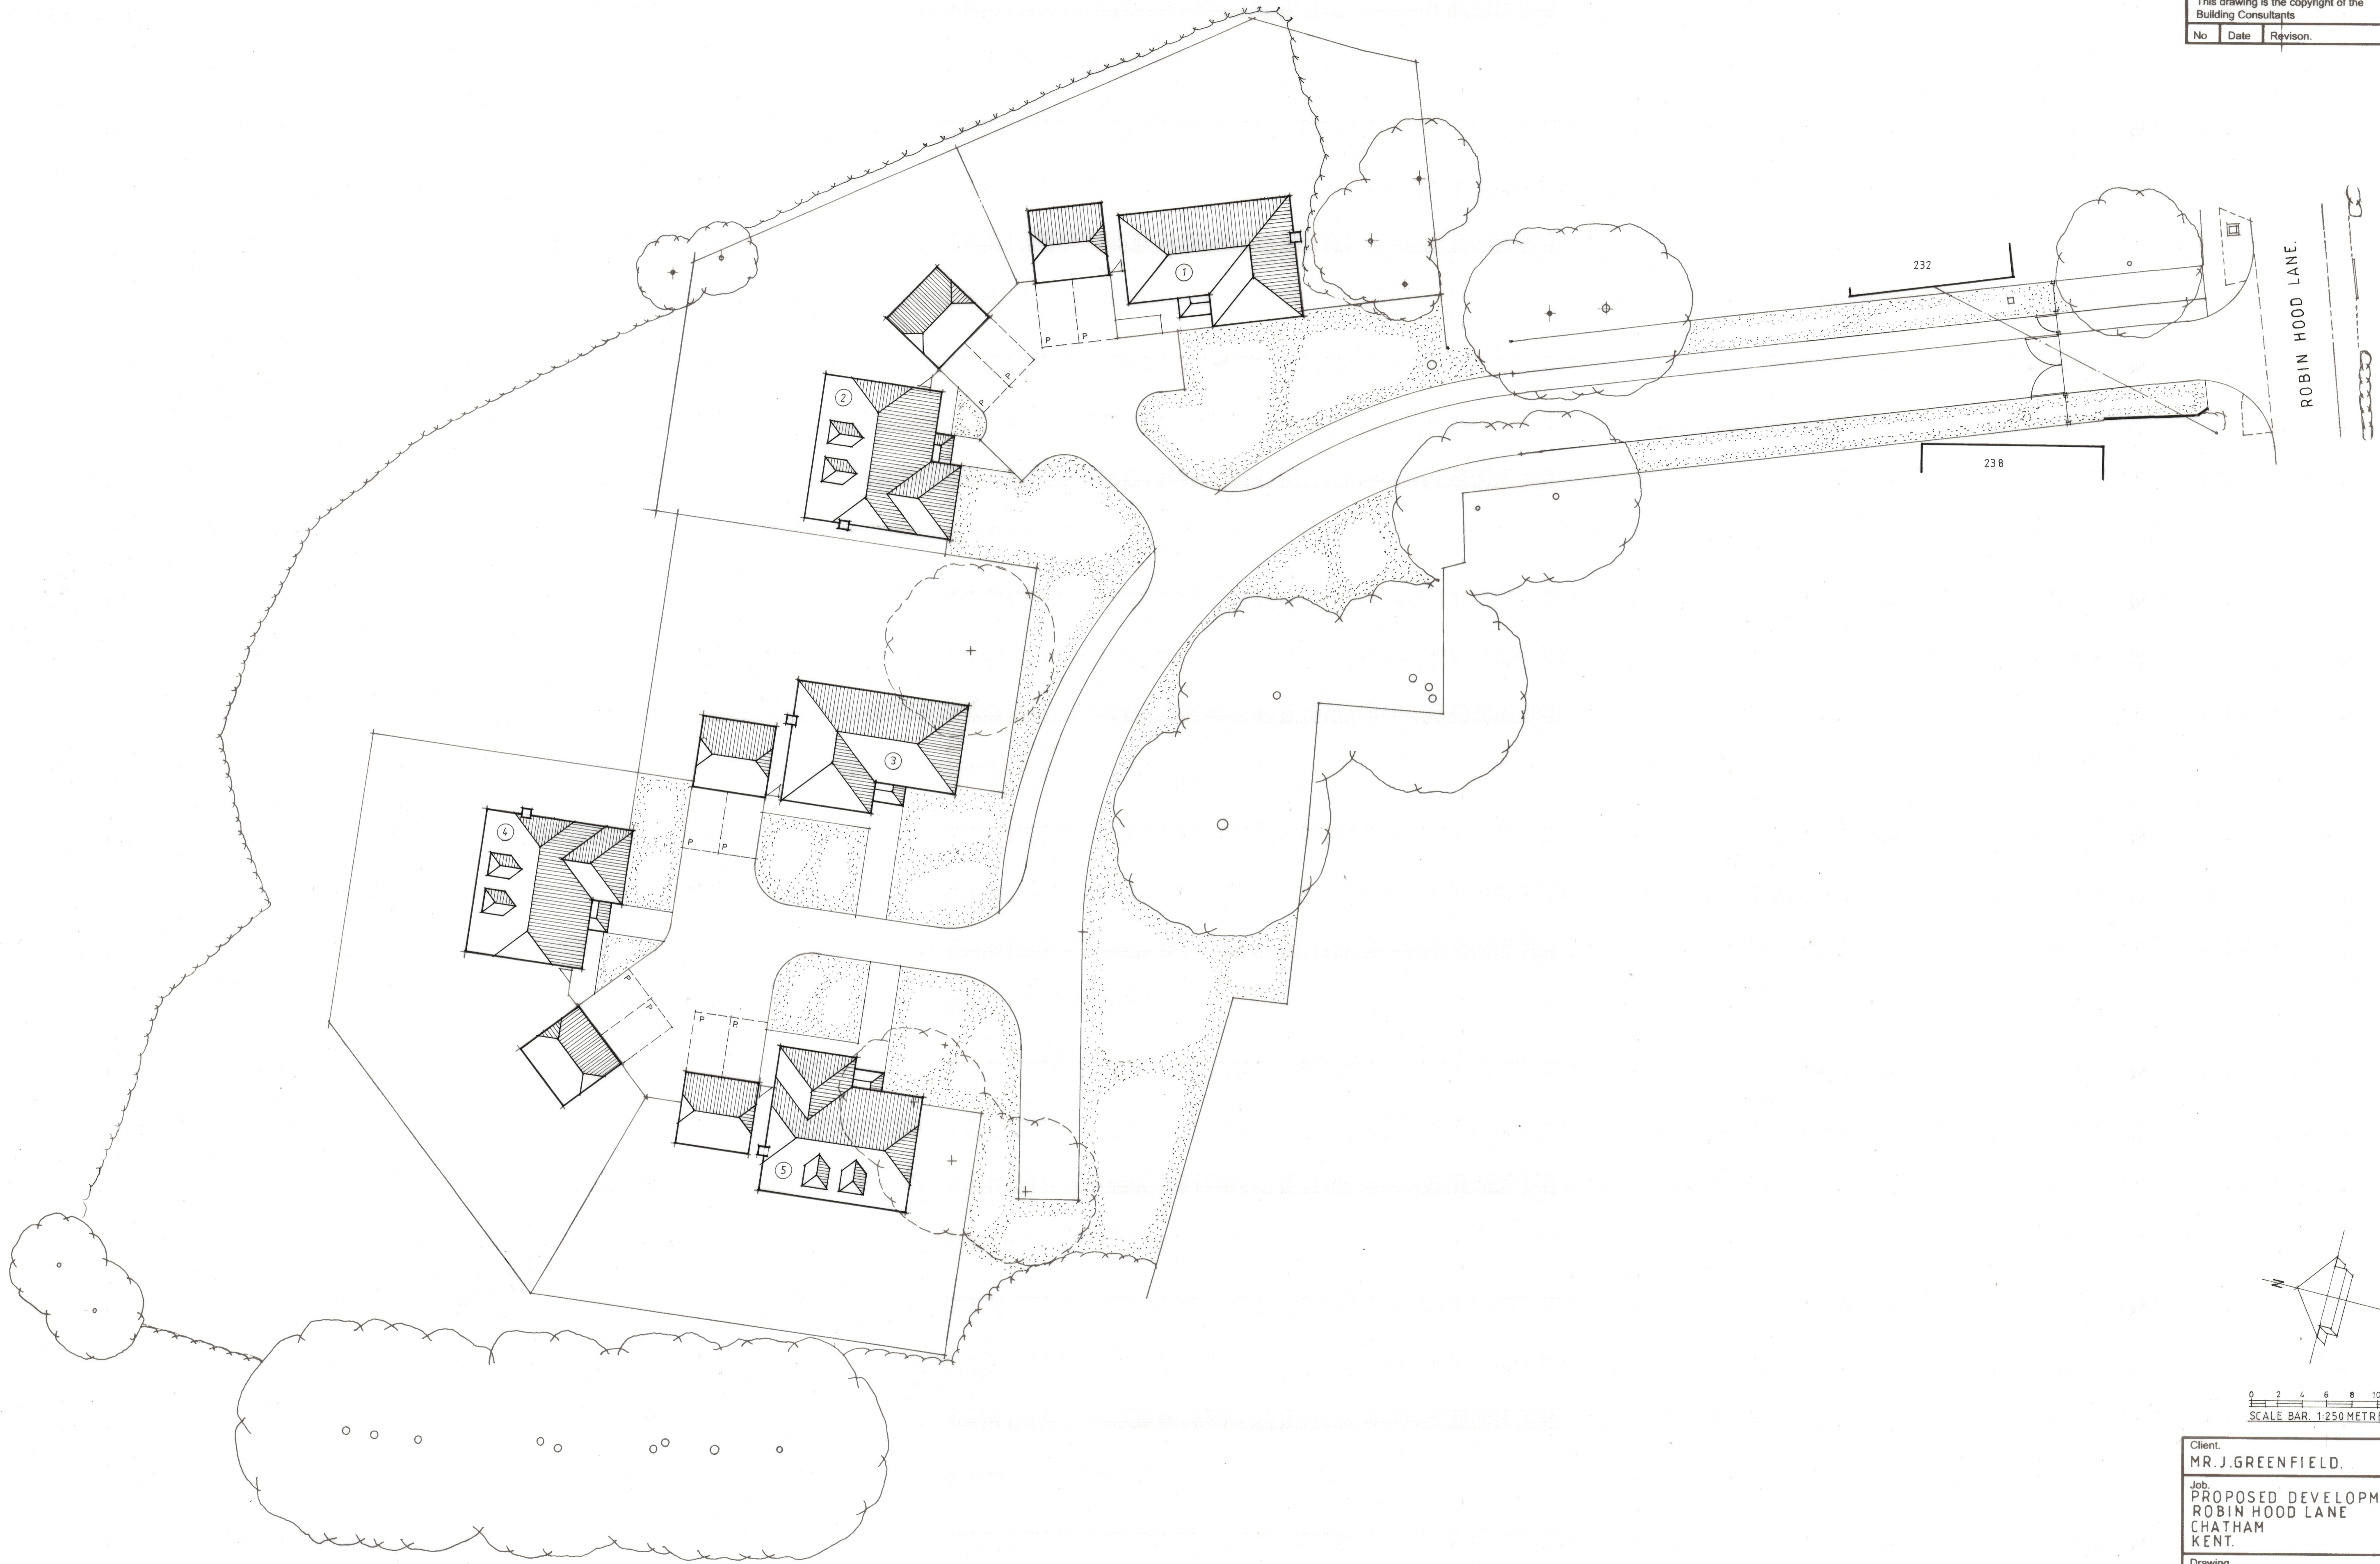

ROBIN HOOD LANE.

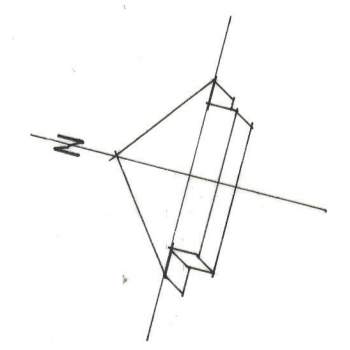

0 2 4 6 8 10 12
 SCALE BAR 1:250 METRES.

Client. MR. J. GREENFIELD.		
Job. PROPOSED DEVELOPMENT. ROBIN HOOD LANE CHATHAM KENT.		
Drawing. SITE PLAN.		
Date AUG. 18.	Scale 1:250	Drawn by ASB
Job no. 18/33.	Drawing no. P.01.	Revision no.