




PROPOSED FIRST FLOOR PLAN.

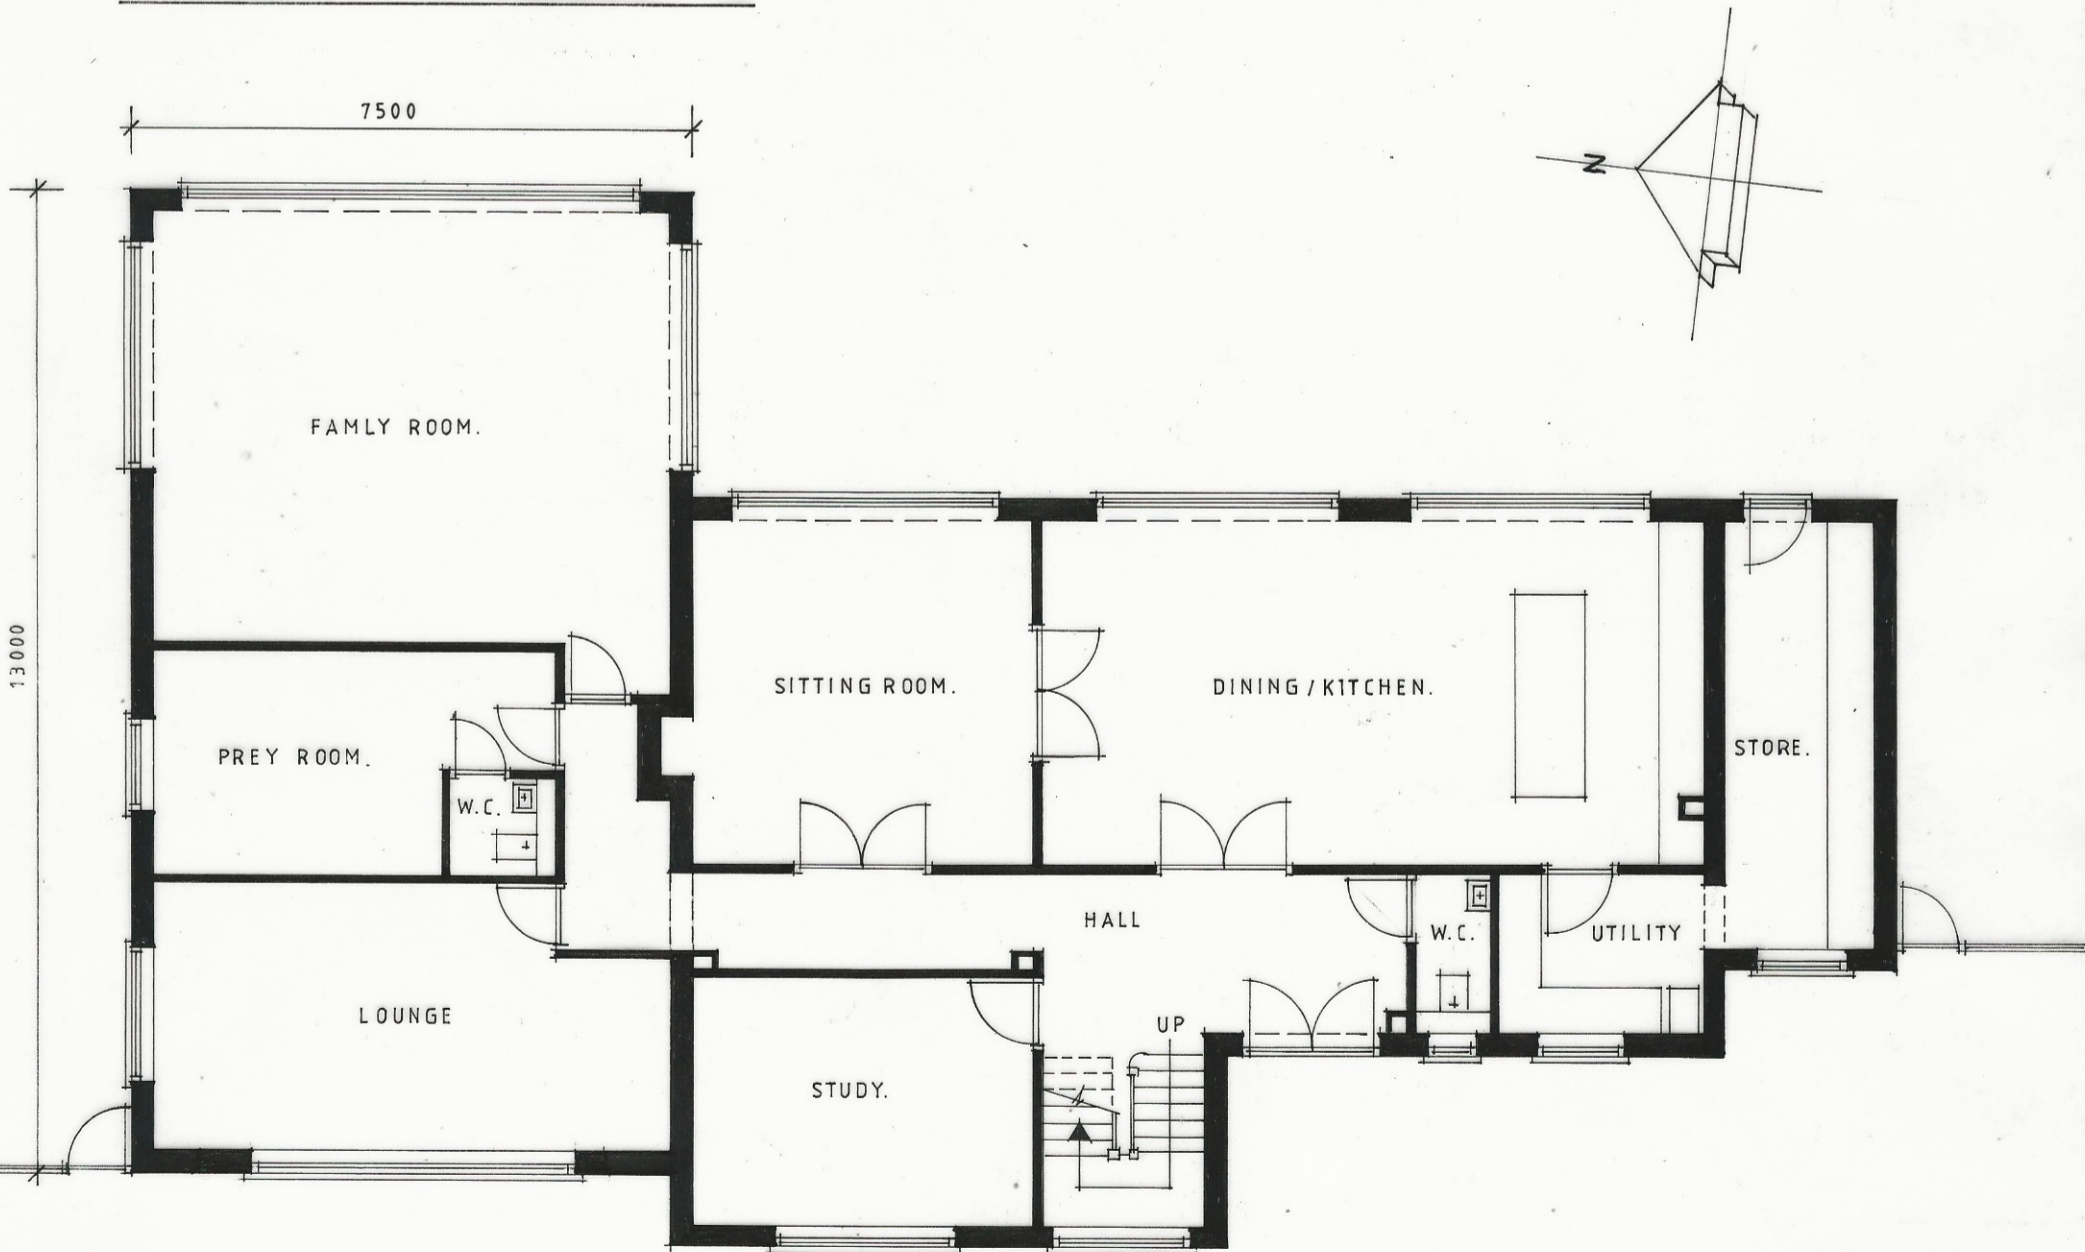

PROPOSED GROUND FLOOR PLAN.

0 1 2 3 4 5 6
SCALE BAR: 1:100 METRES

Client MR. K. HAQUE				
Job 3 OAK GARDENS · BLUE BELL HILL ·				
Drawing PROPOSED FLOOR PLANS.				
Date	Scale	Job No.	Drg No.	Rev
MAR. 21	1:100	21/06	P.04.	