
 
 


Site Plan

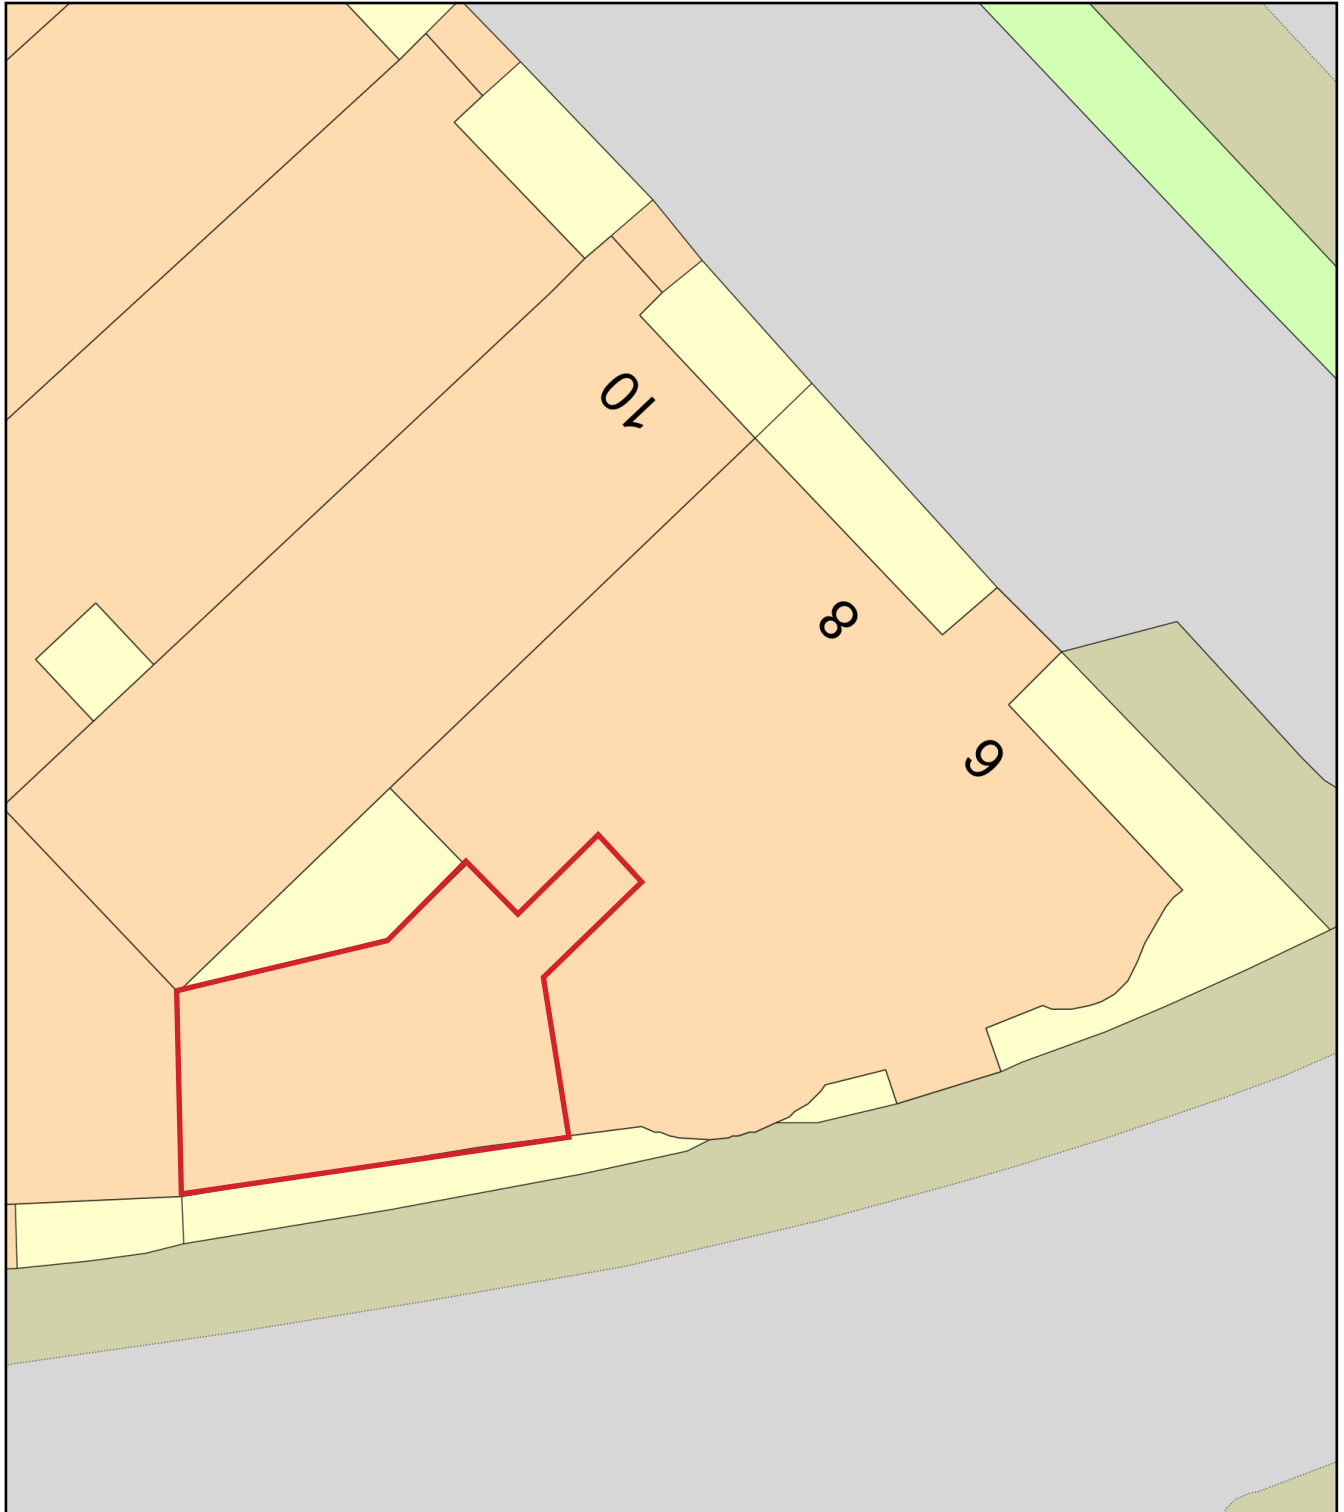

Plan Produced for: Flat 24 Barness Court

Date Produced: 20 Mar 2021

Plan Reference Number: TQRQM21079125505607

Scale: 1:200 @ A4