



DO NOT SCALE FROM THIS DRAWING
 The contractor shall check and verify all dimensions on site and report any discrepancies in writing to Ben Reed before proceeding with work.

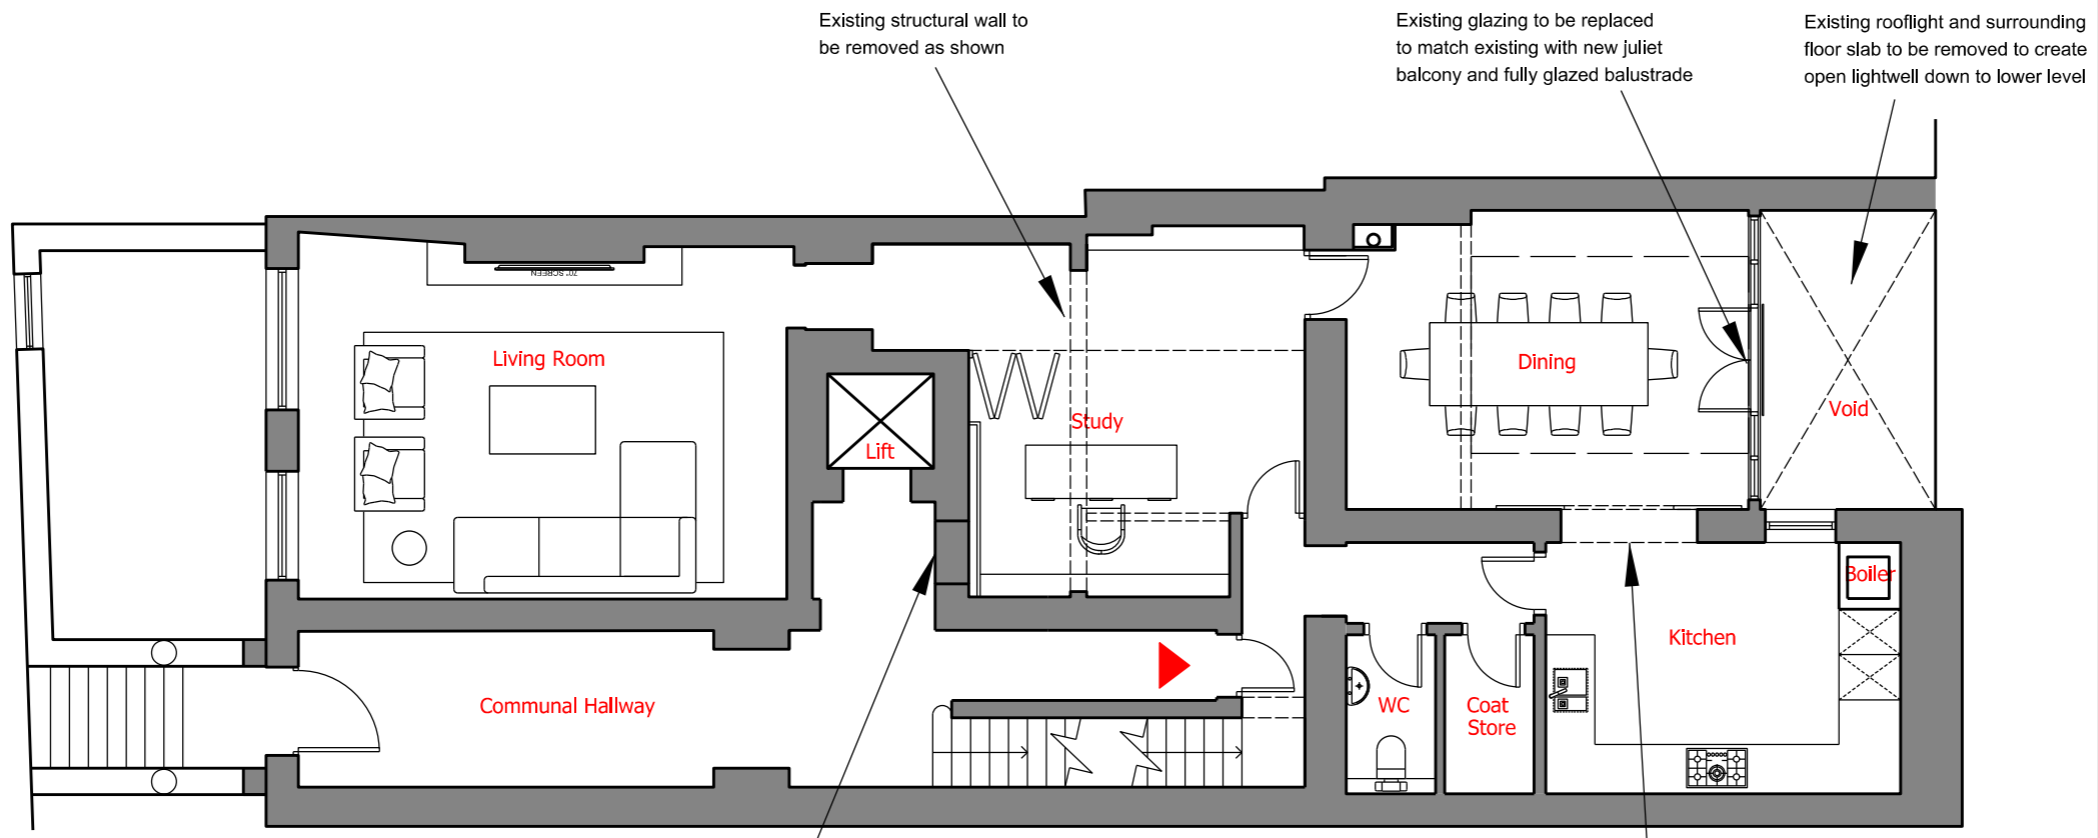

Proposed Ground Floor

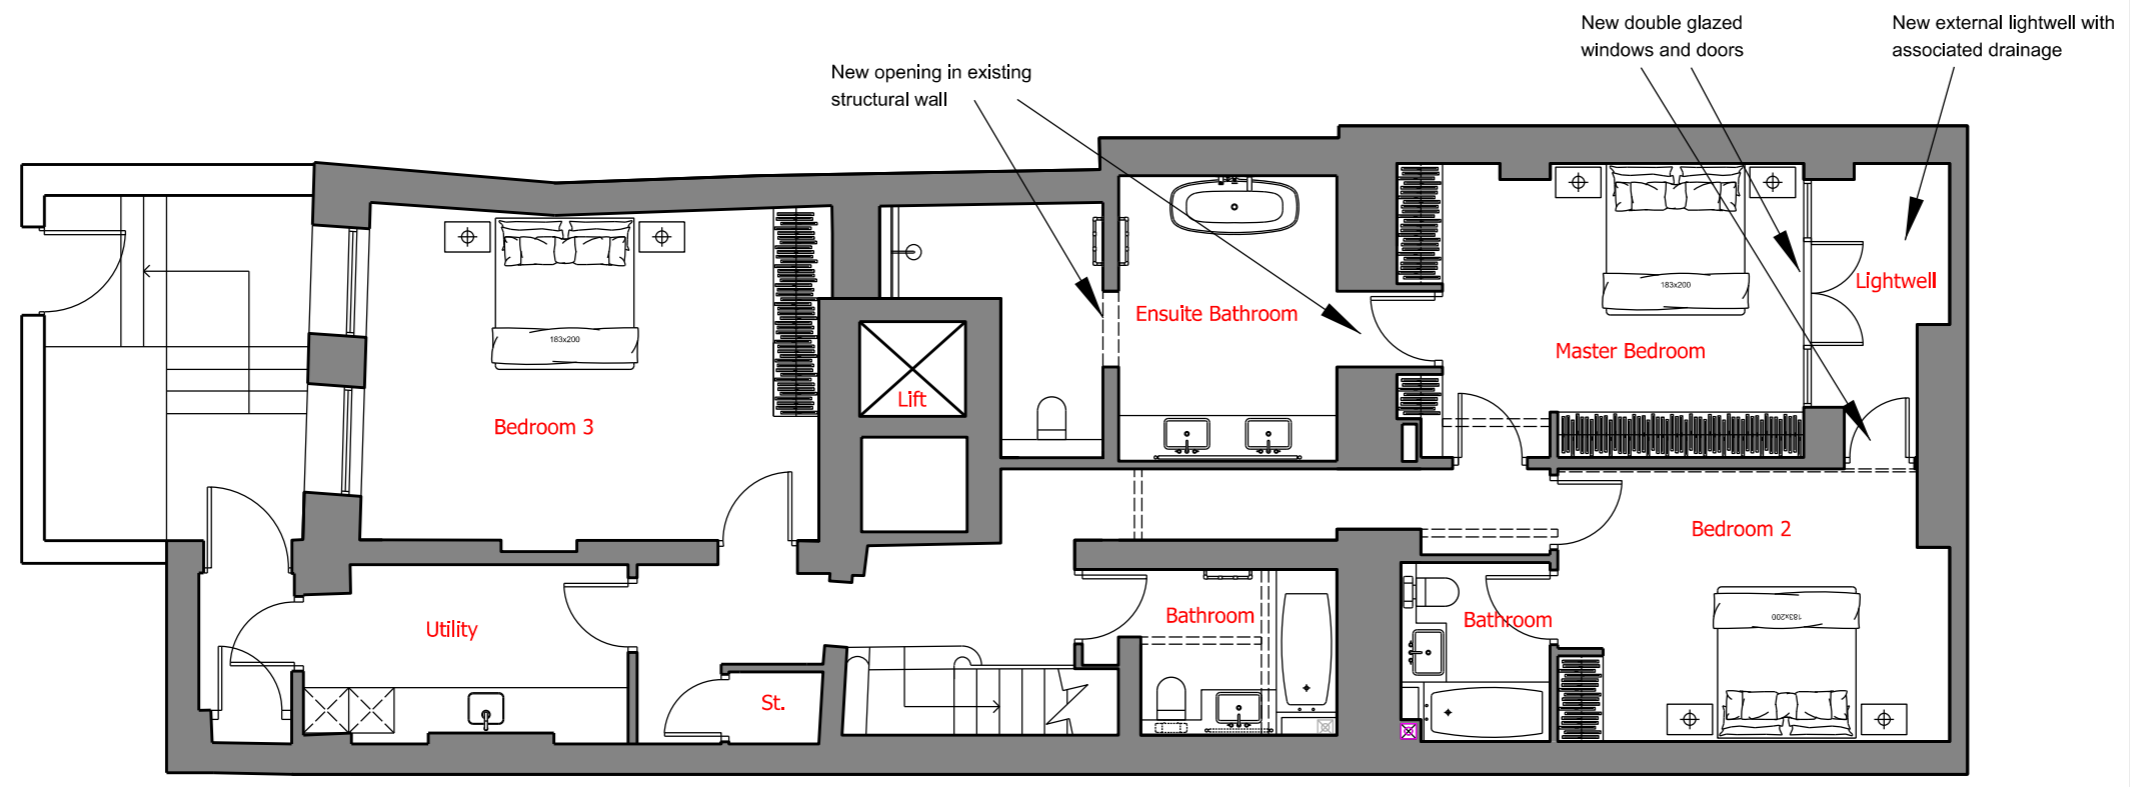

Proposed Lower Ground Floor



-	17.03.21	Issued for Planning
REV	DATE	AMENDMENT

3 Hyde Park Place
 London
 W2 2LH

BEN REED ARCHITECTS
 1A ATHELDENE ROAD, LONDON, SW18 3BN
 TEL: +44 (0) 20 8870 6982

DRAWING
PROPOSED FLOOR PLANS

SCALE @ A3	1: 100
DATE	16.02.2021
DRAWING NO.	325 - 10 - 200
REV.	-

FOR ELECTRONIC DATA ISSUE
 Electronic data / drawings are issued as "read only" and should not be interrogated for measurement. All dimensions and levels should be read, only from those values stated in text, on the drawing.