


1:100

0 2 4 6m

**Notes:**  
 The contractor is responsible for checking dimensions, any discrepancies to be determined by the architects before proceeding with the works.  
 No dimensions to be scaled from drawing, figured dimensions to be worked to in all cases.  
 All materials used and work undertaken to be in accordance with relevant Building Regulations, Code of Practice and the Building Regulations with subsequent amendments.  
 The contents of this drawing are the property of Mike Fining Chartered Architects and must not be reproduced without their expressed written consent.



Key	
	Existing wall construction
	Proposed wall construction
	Existing wall removed
	Boundary line
	New structure to structural engineer's details
	Surface water drainage
	Foul water drainage
	Existing tree to be rained (All boundary treatment to remain as existing)

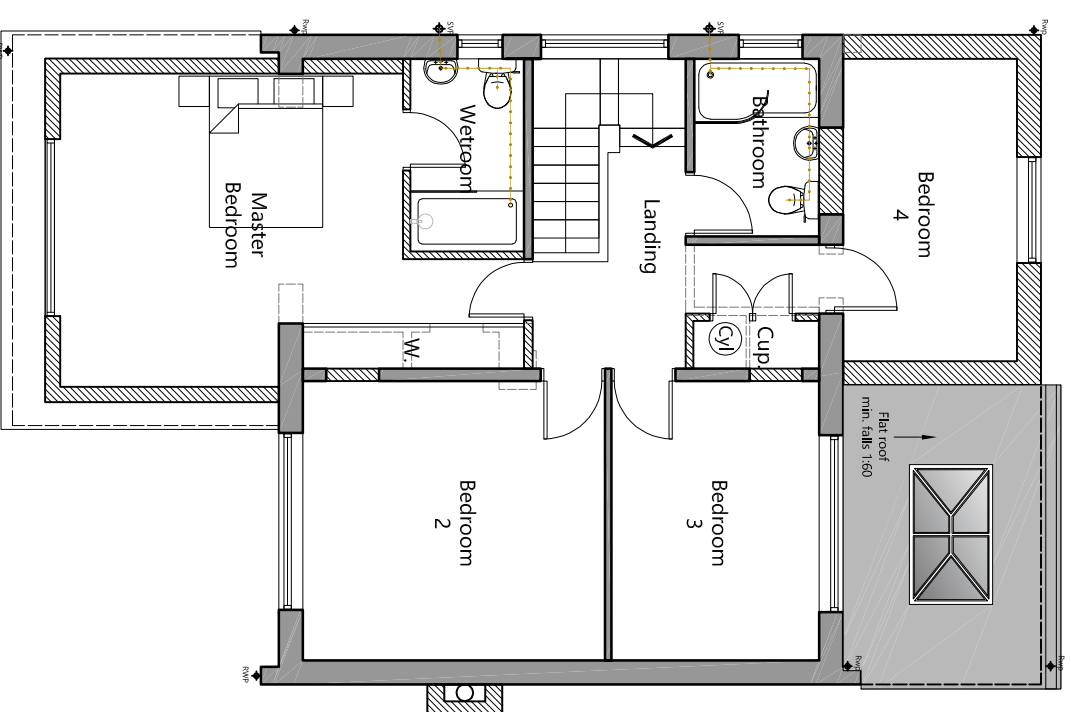

Revision/Note	Date
Project: 3 Sandyridge, Nether Poppleton, YO26 6LU	
Title: Proposed First Floor Plan	
Client: Mr Dan and Mrs Lucy Balnes	
Scale: 1:100 @ A3	Date: March 2021
Drawn By: AAN	Drawing Number: 1031.P111
	Revision:



1 EVANS BUSINESS CENTRE  
 ROSE AVENUE  
 NETHER POPPLETON  
 YORK  
 YO26 6NR  
 T: 01904 788098  
 E: mika@architectsyork.com  
 www.architectsyork.com