


EXISTING



PROPOSED

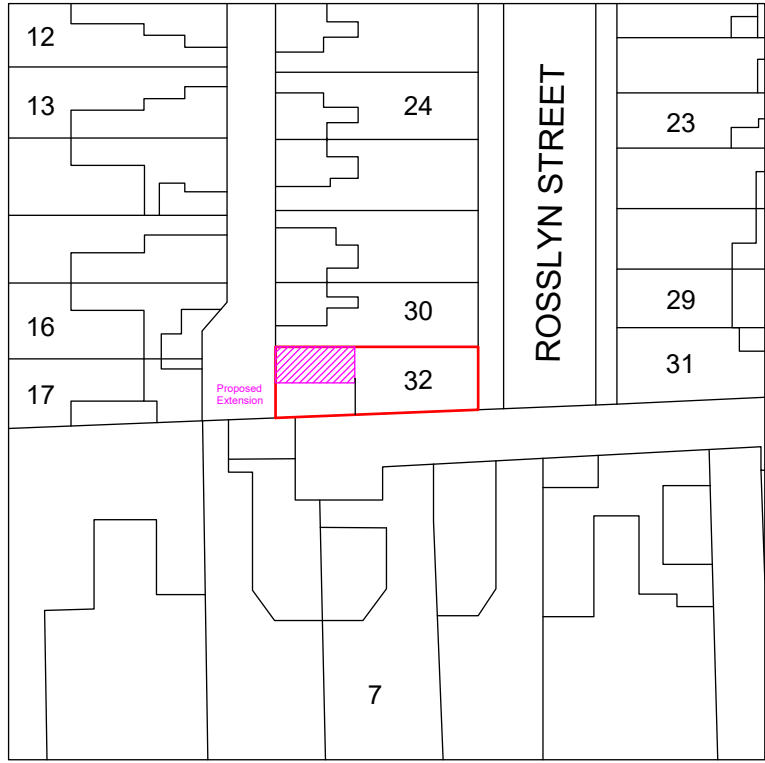

REV:	DESCRIPTION:	BY:	DATE:
STATUS: PLANNING			
STUDIOKAZAAD			
CLIENT: T. RAINES			
SITE: 32 ROSSLYN STREET CLIFTON, YORK			
TITLE: EXISTING AND PROPOSED SITE PLANS			
SCALE: 1:500 @ A4	DATE: 24/03/21	DRAWN: KO	CHECKED: TR
PROJECT NO: YO306LG01	DRAWING NO: TR001	REVISION:	