




H.M. LAND REGISTRY		TITLE NUMBER DY65132	
ORDNANCE SURVEY PLAN REFERENCE	SK 4673	SEC. ...	Scale 1:1250 Enlarged from 1:2500
COUNTY DERBYSHIRE	DISTRICT BOLSOVER	NOT TO SCALE	
OLD BOLSOVER PARISH		© Crown copyright 1977	

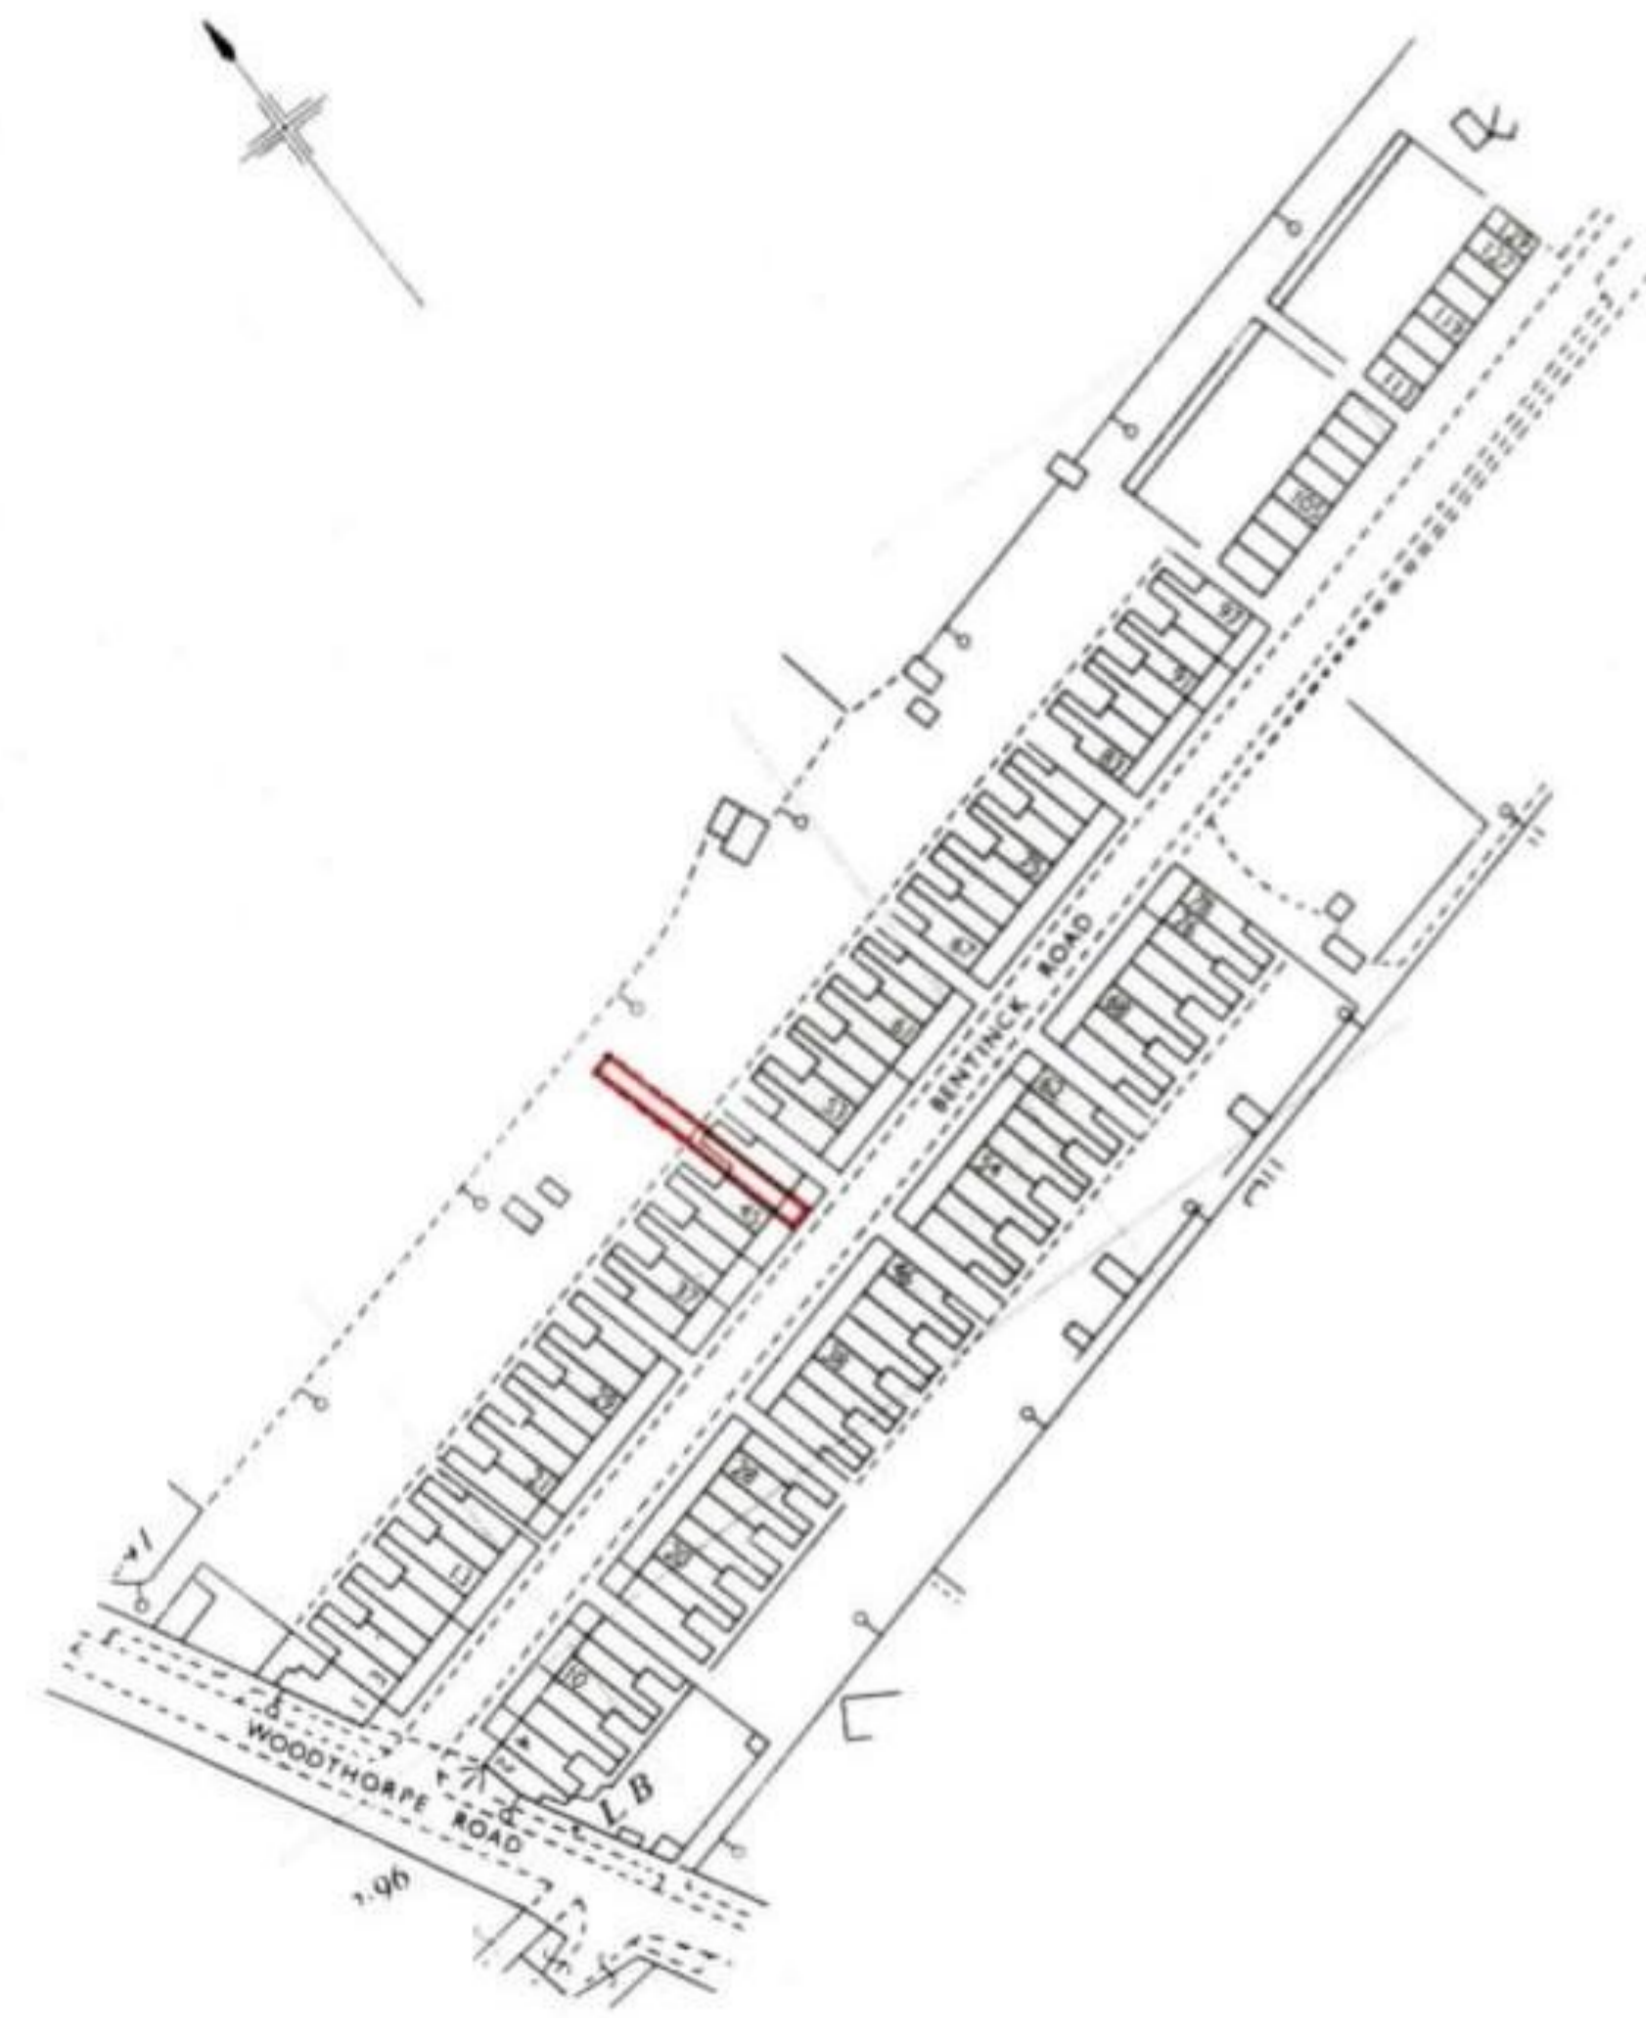


Site Plan

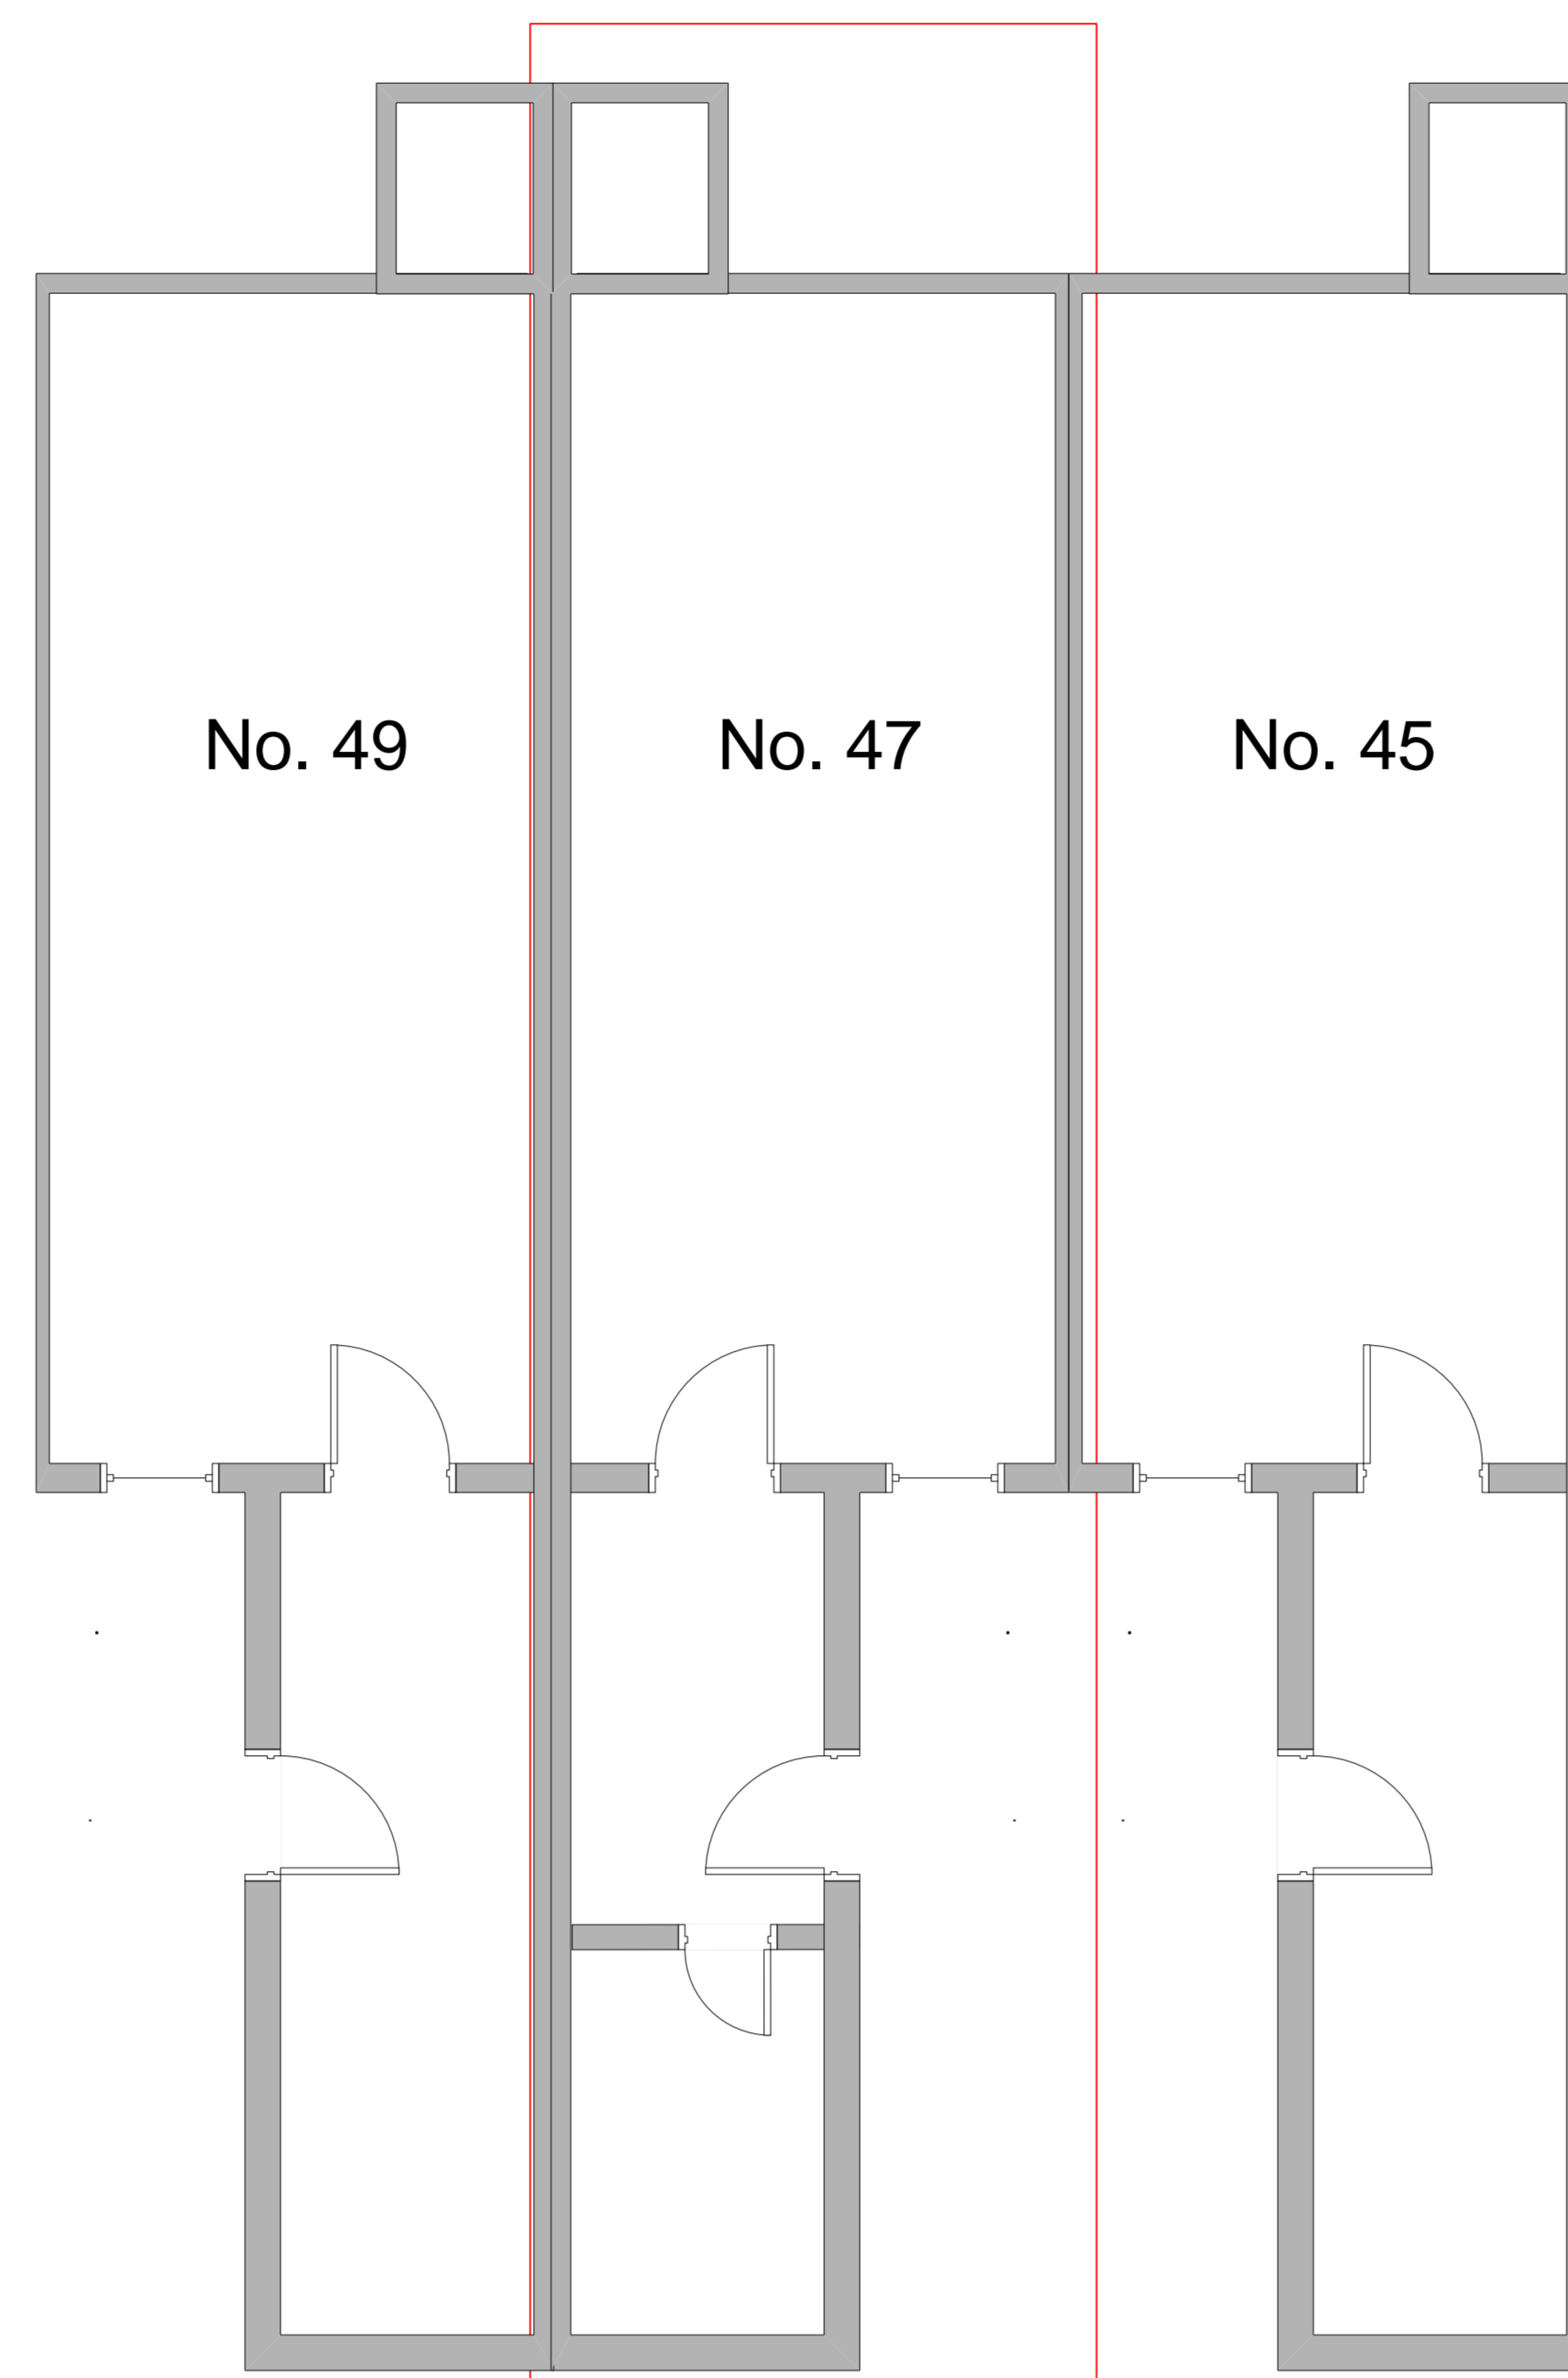


Original Floor Plan

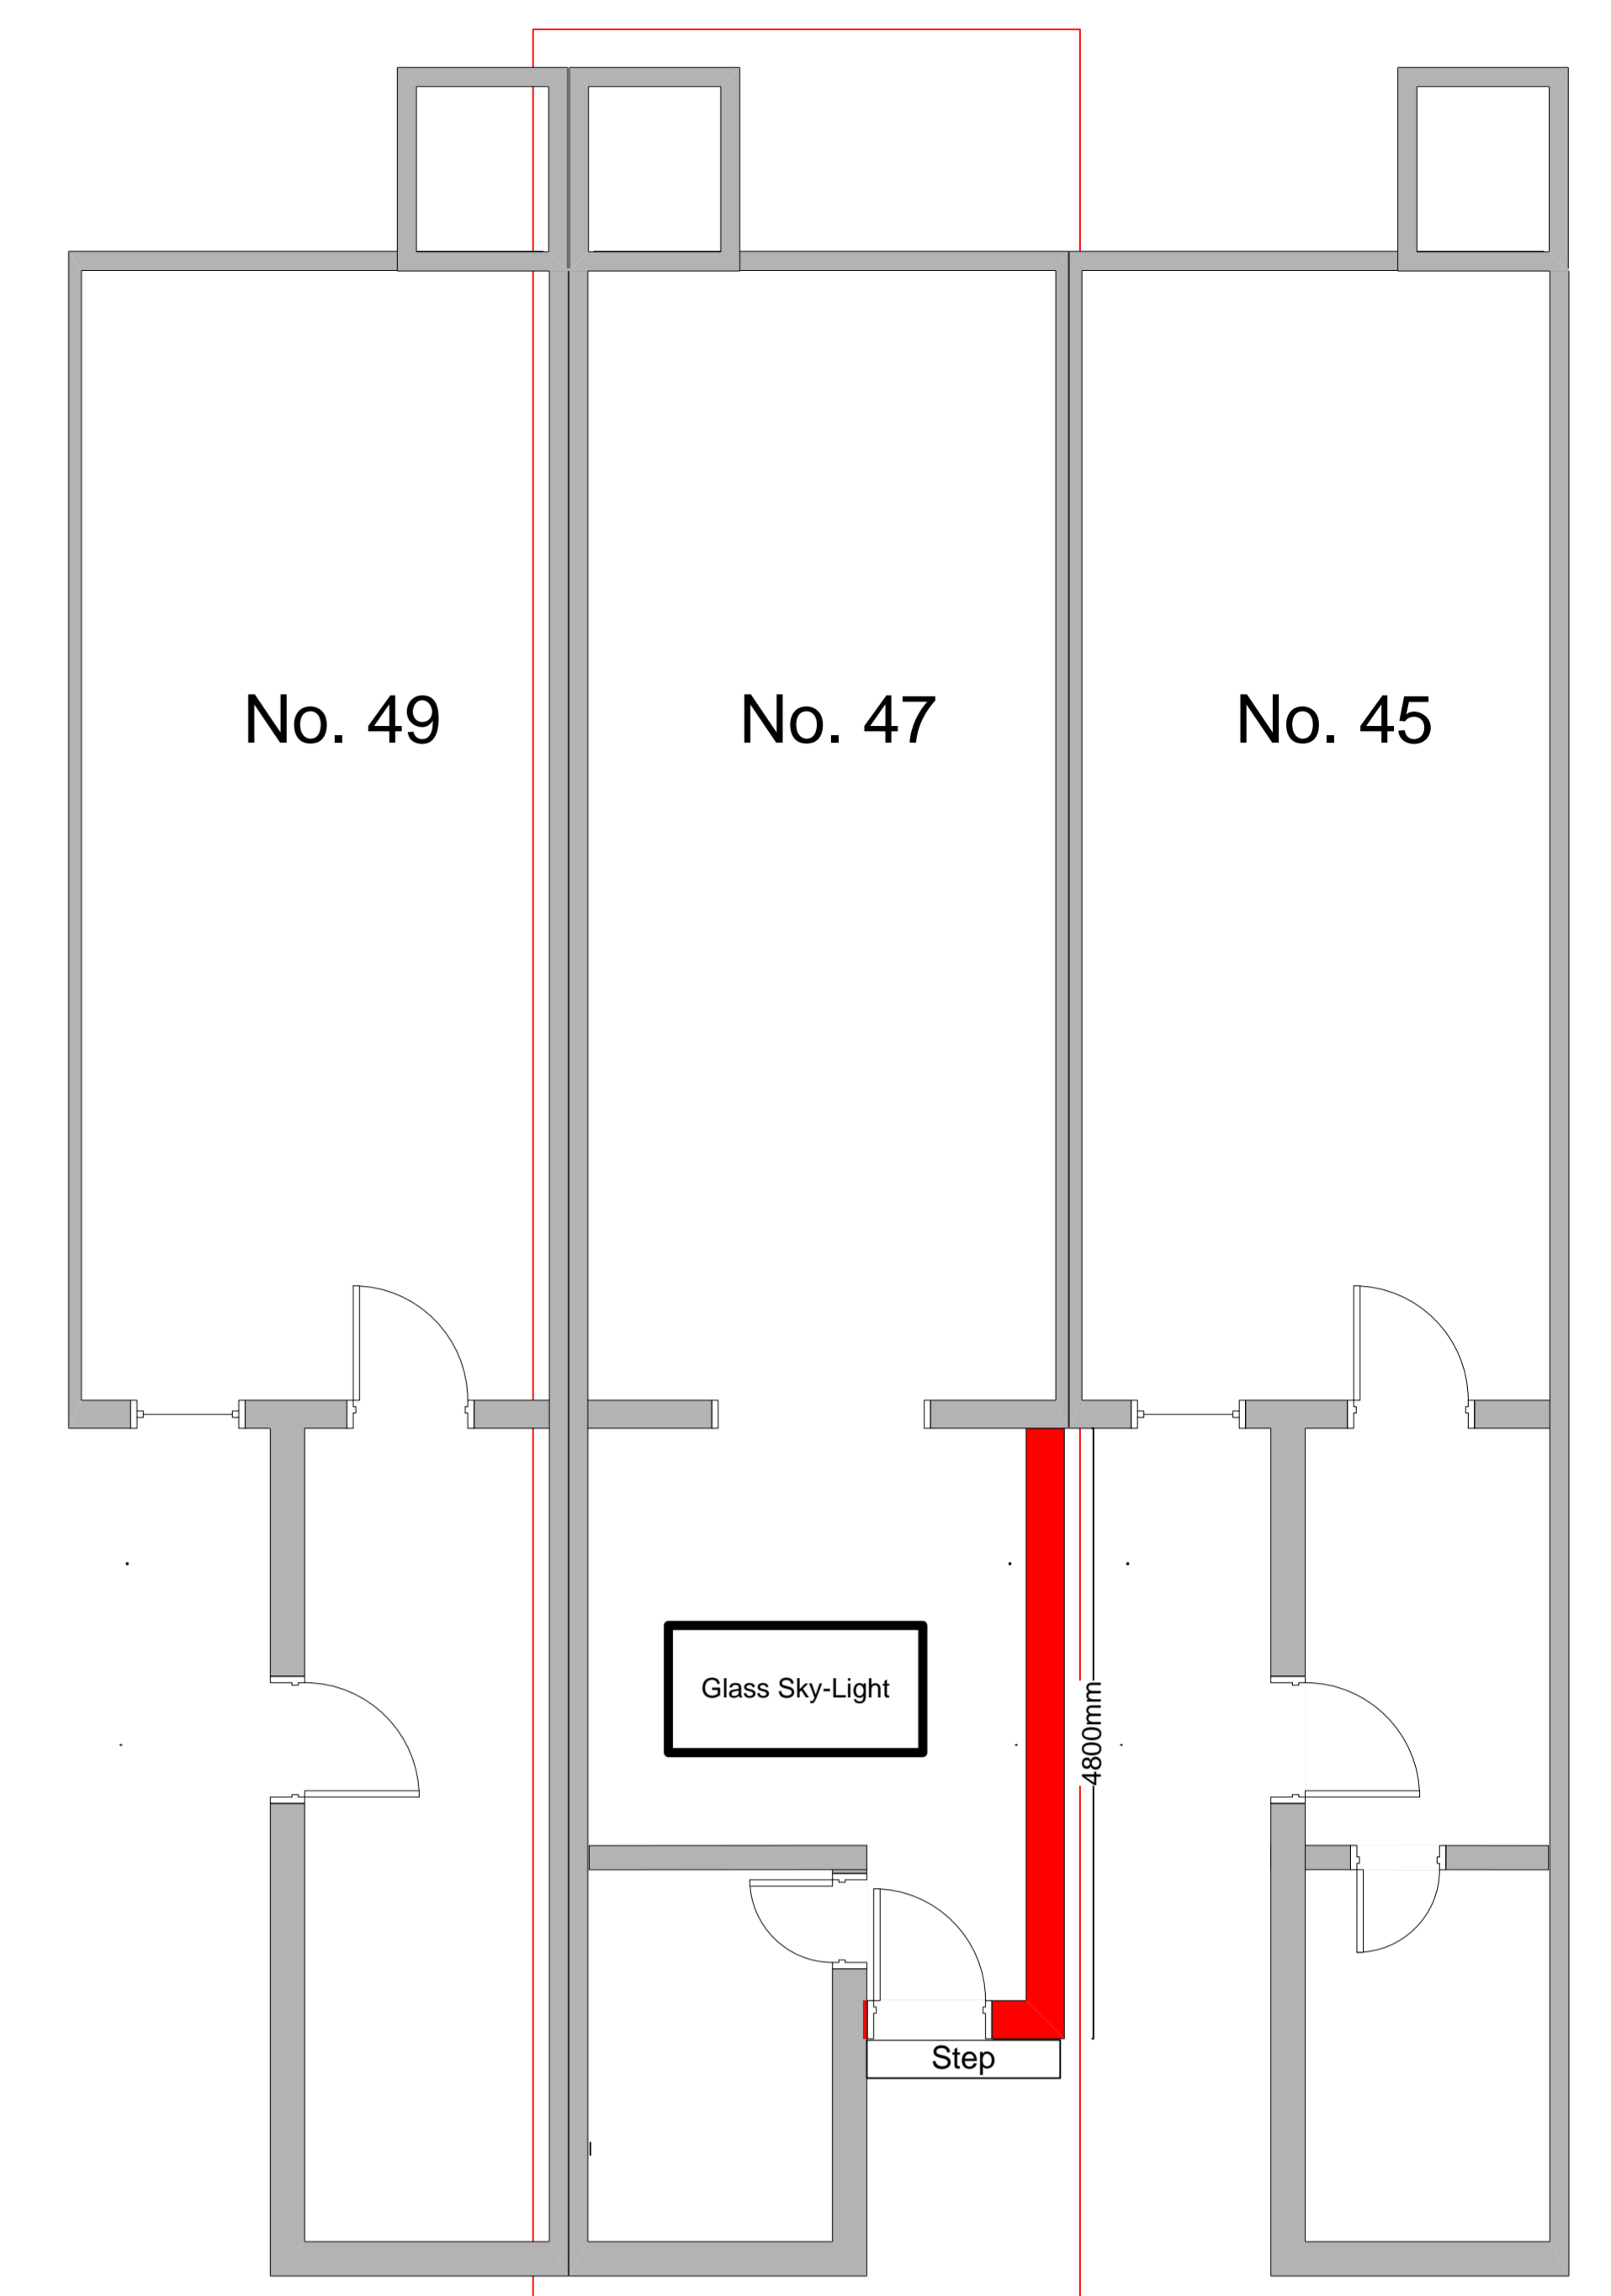



Proposed Floor Plan

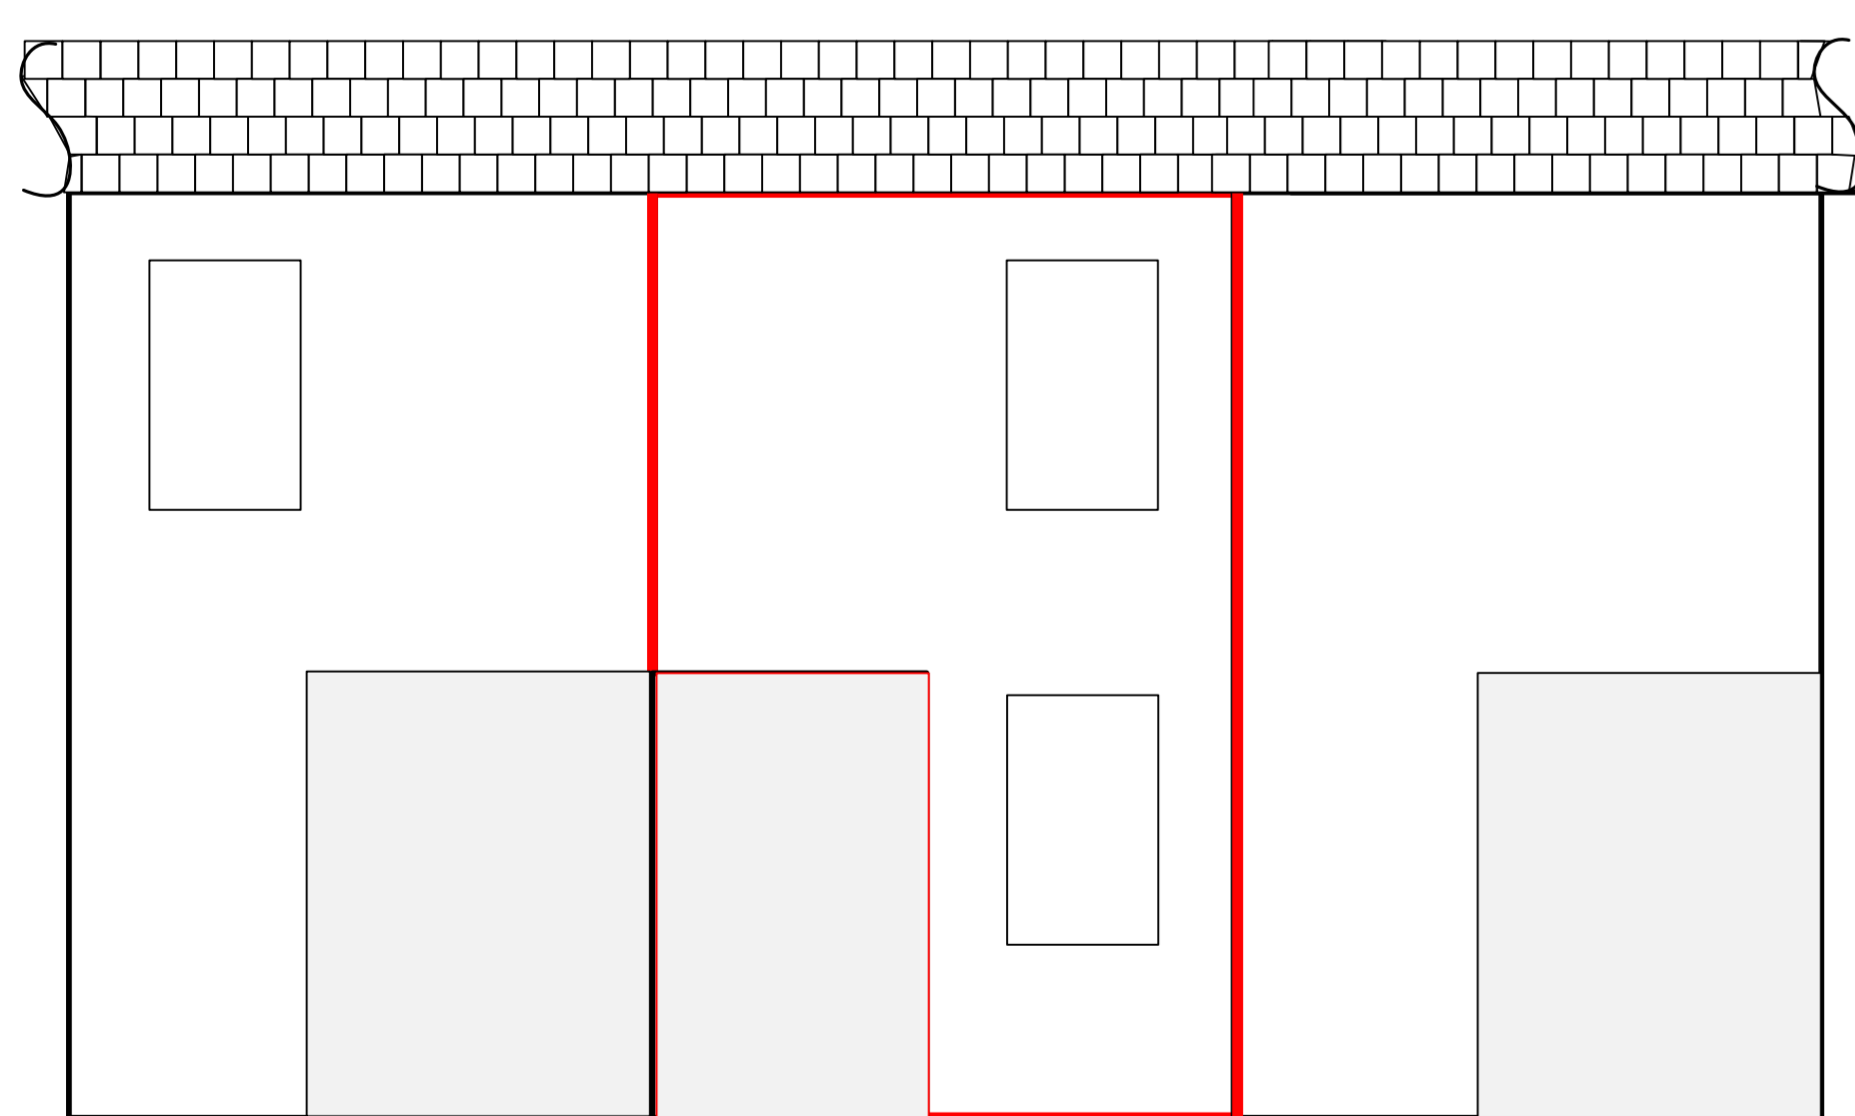

Original Rear Elevation

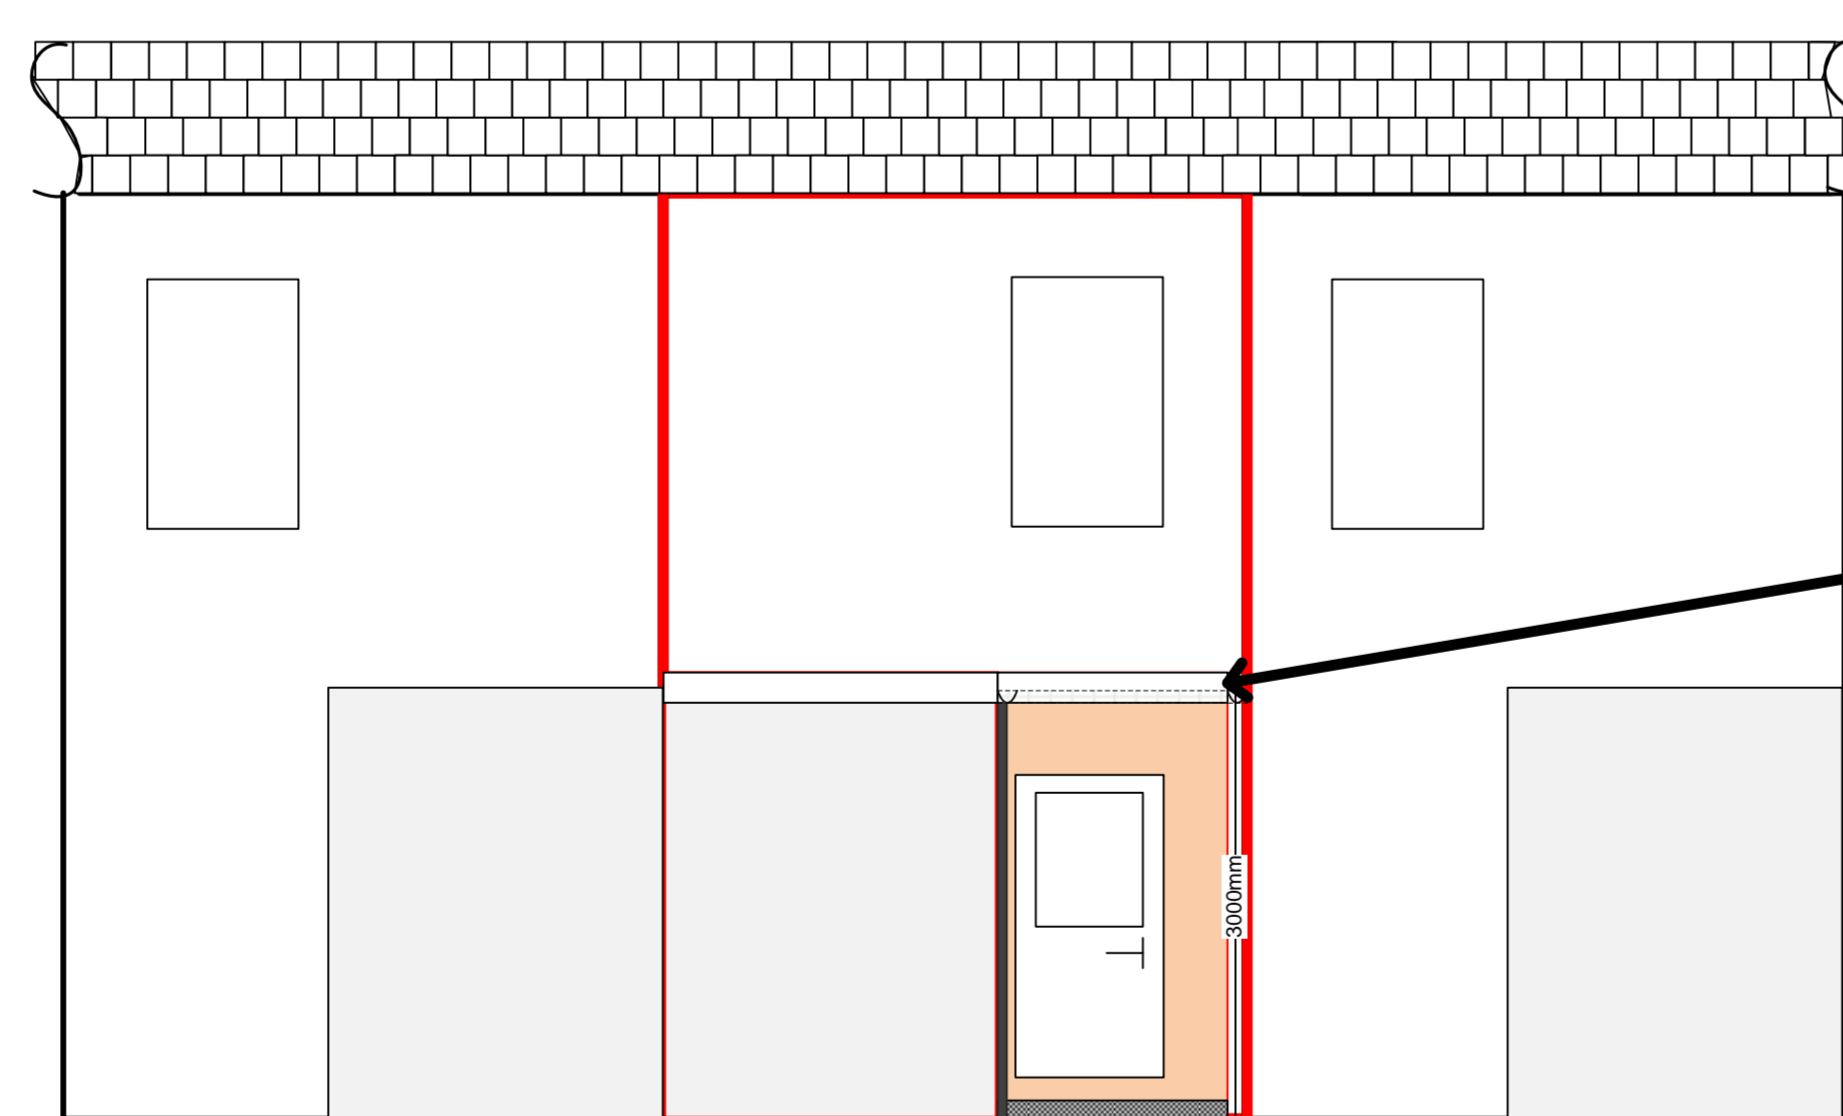

Proposed Rear Elevation

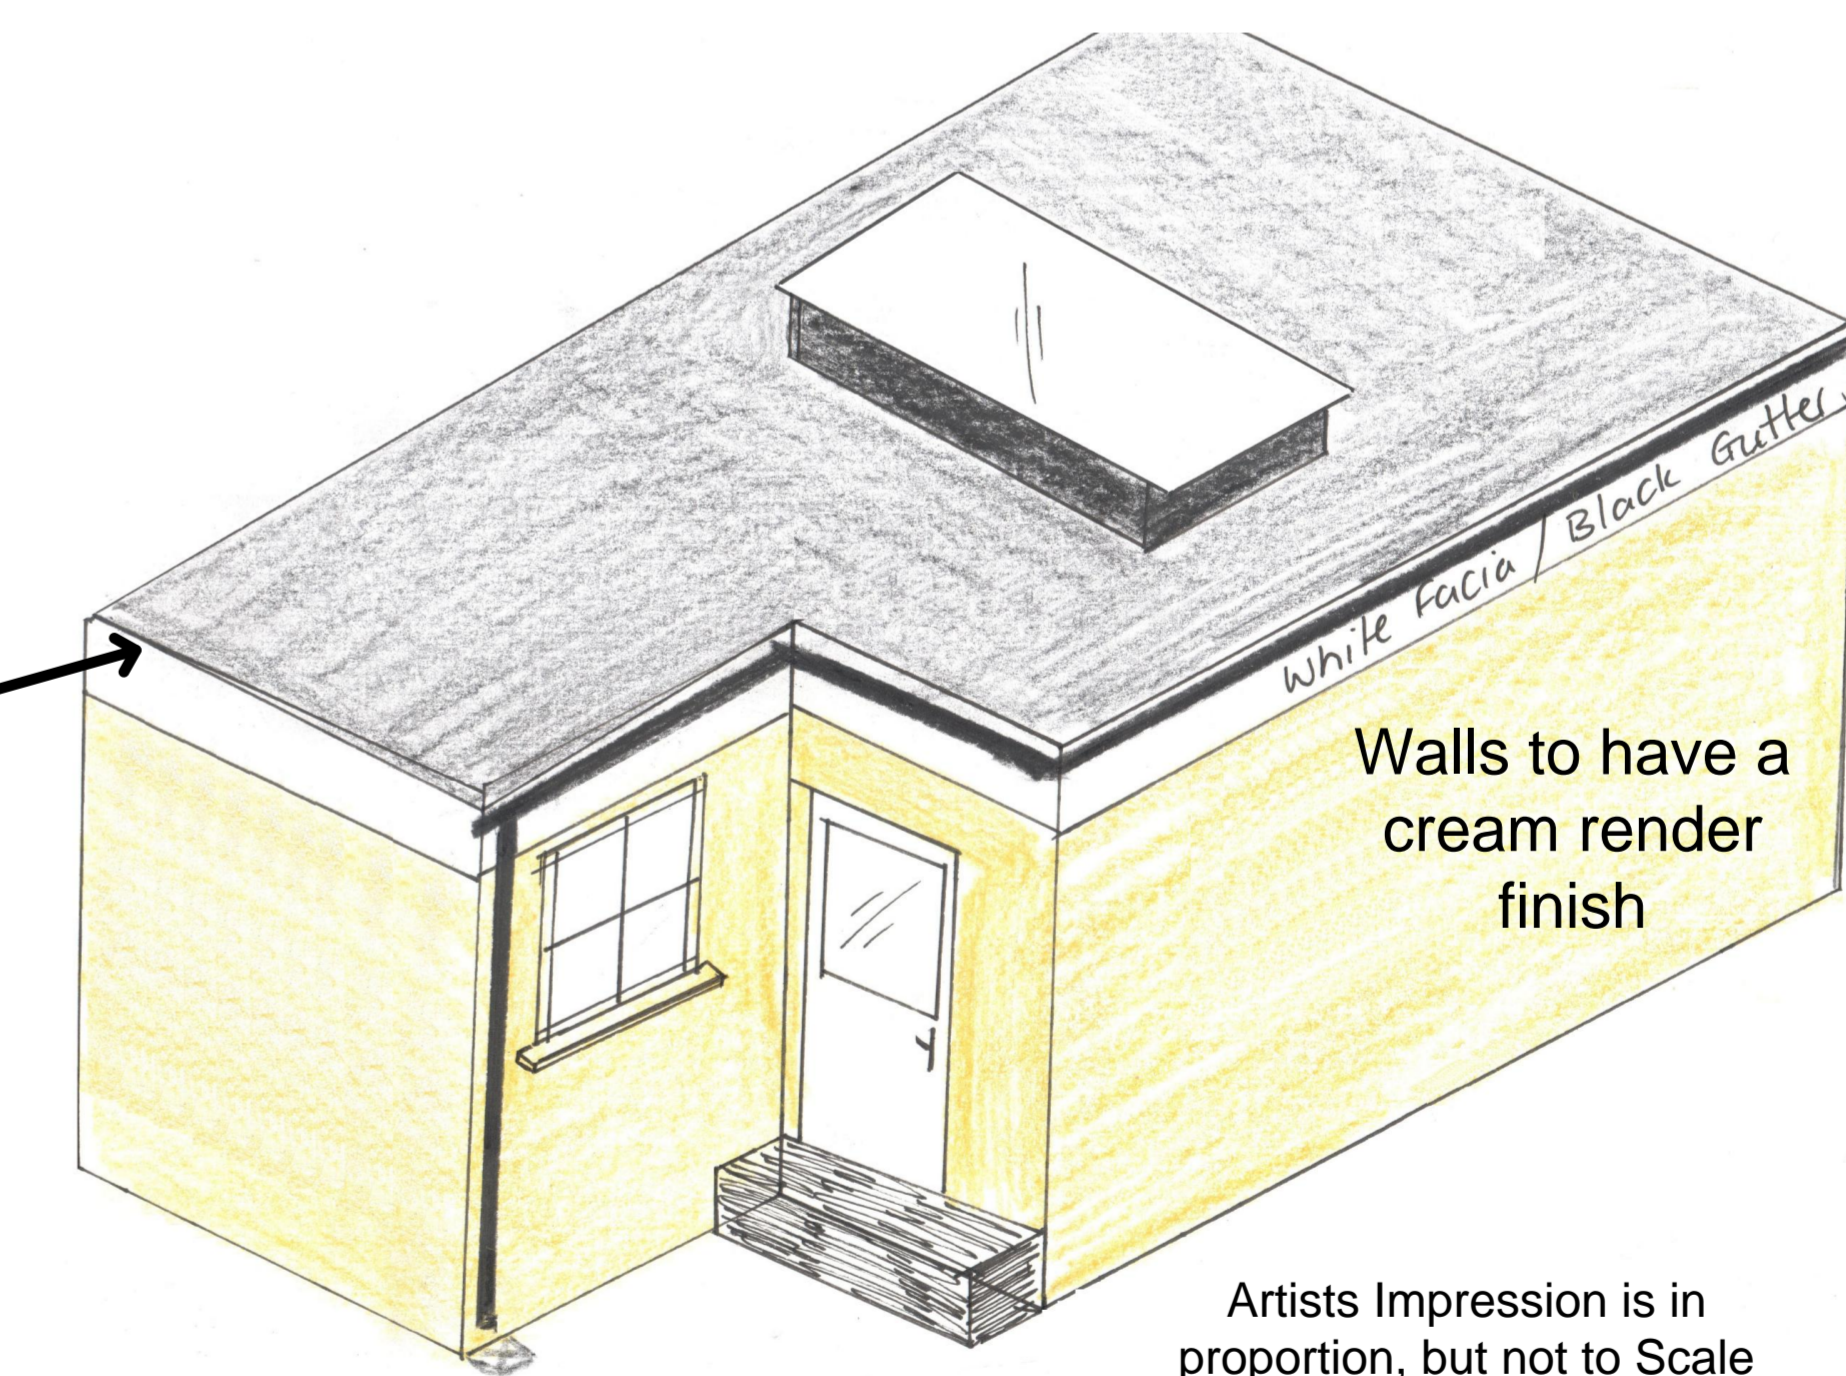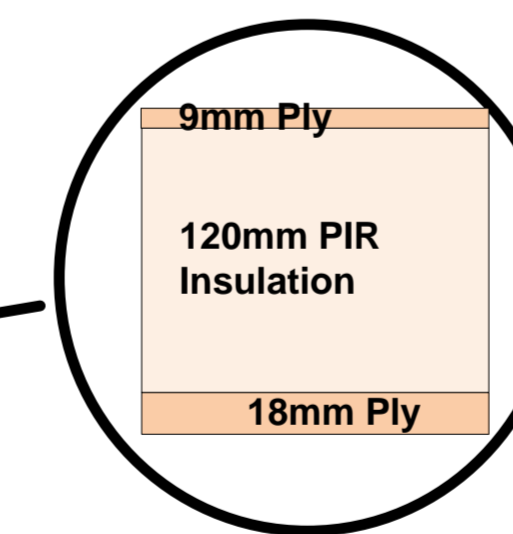

Artists Impression



CUSTOMER Dwain Gibbons	DESCRIPTION Single Storey Extension to Rear of 47 Bentinck Road, Shuttlewood, Chesterfield. S44 6RG	DRAWN BY Wayne M Hoyle	DATE 03-Mar-2021	File Name: DG-47Bentick-Shuttlewood.vsd
---------------------------	--	---------------------------	---------------------	--