




# CHURCH HILL FARM

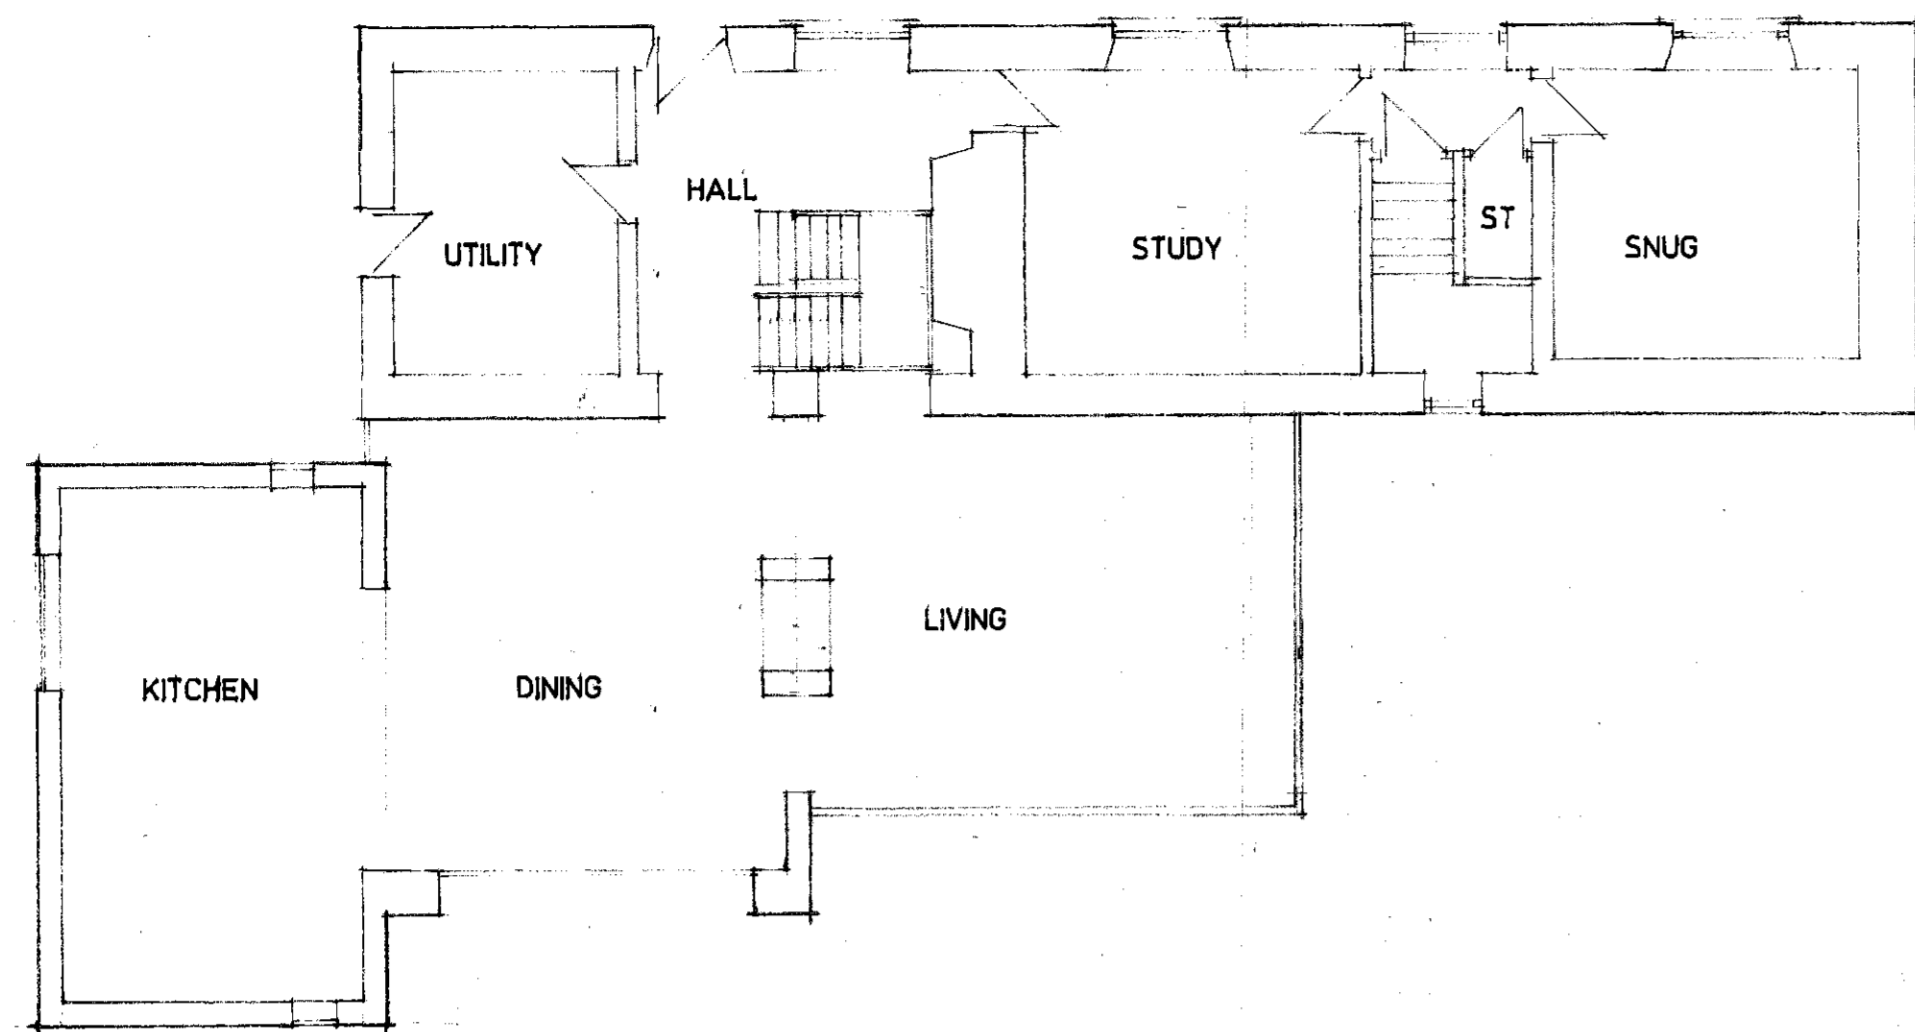


GROUND FLOOR PLAN

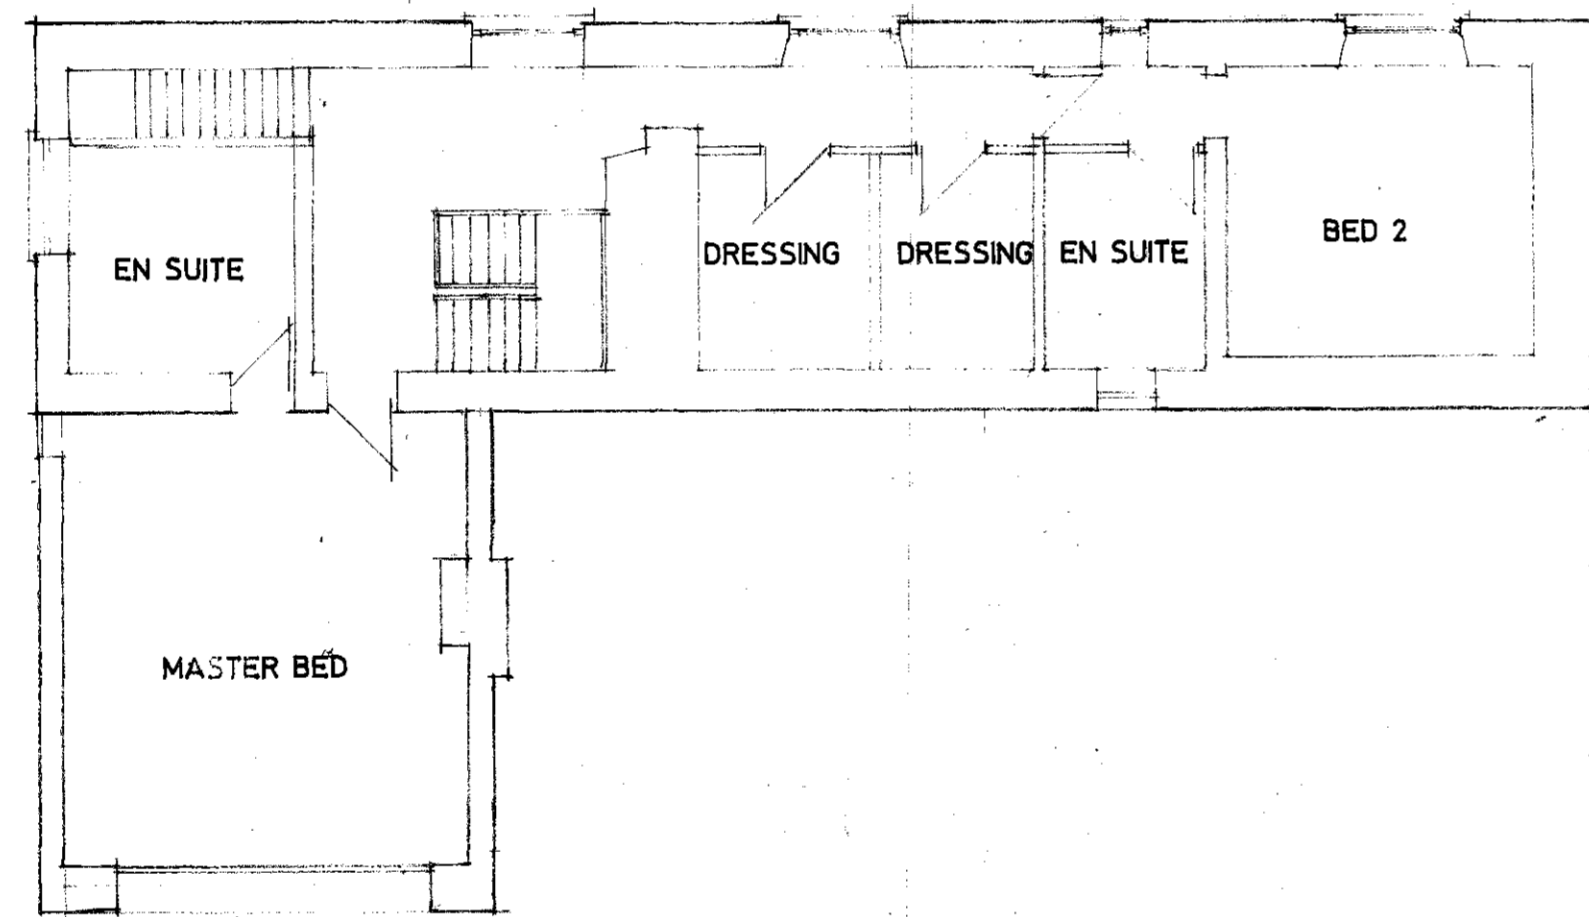


FIRST FLOOR PLAN

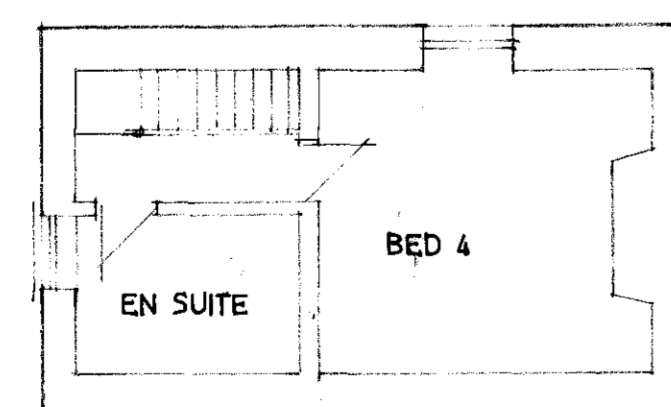


SECOND FLOOR PLAN

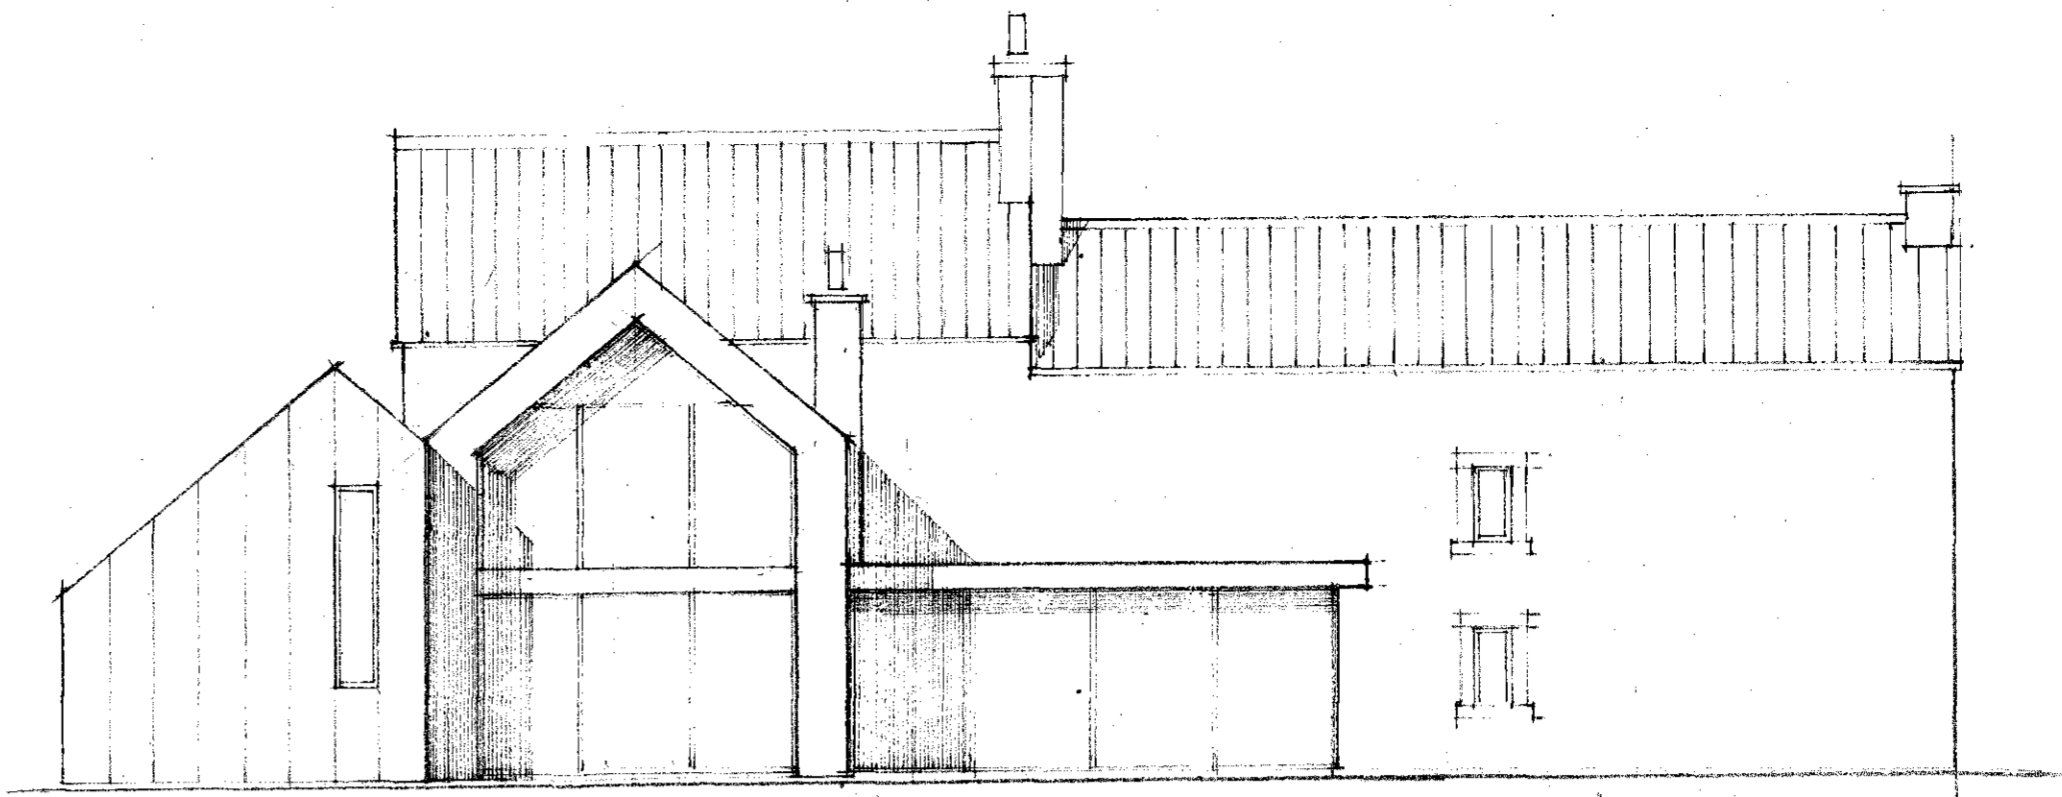


NORTHWEST ELEVATION

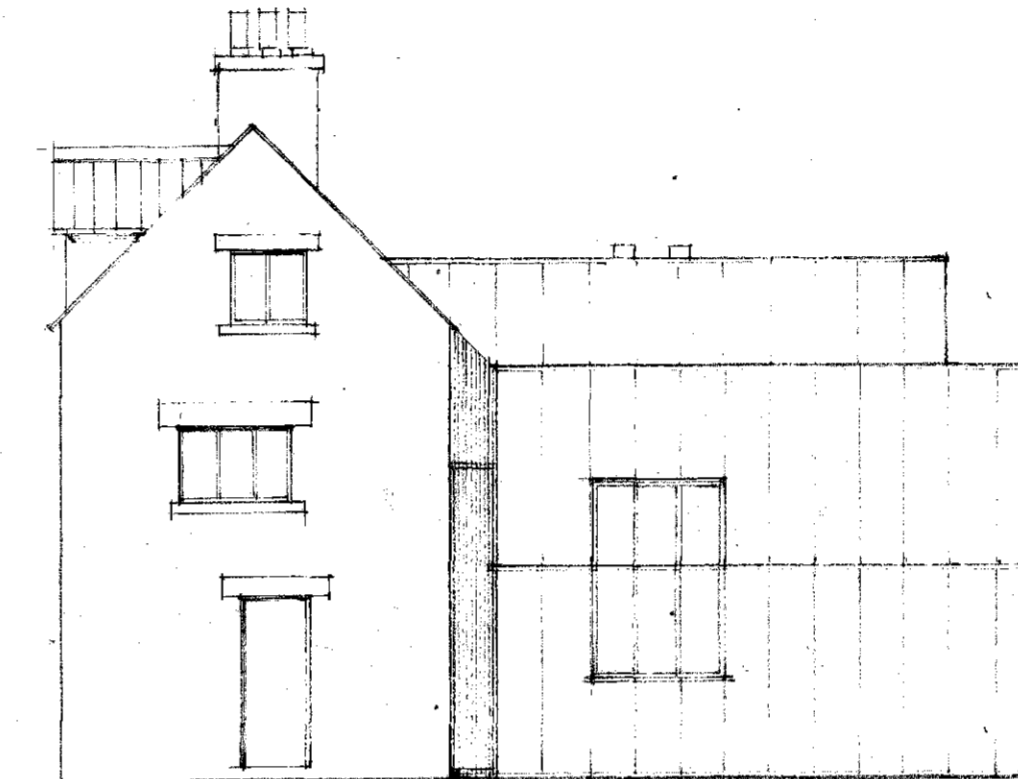

NORTH EAST ELEVATION

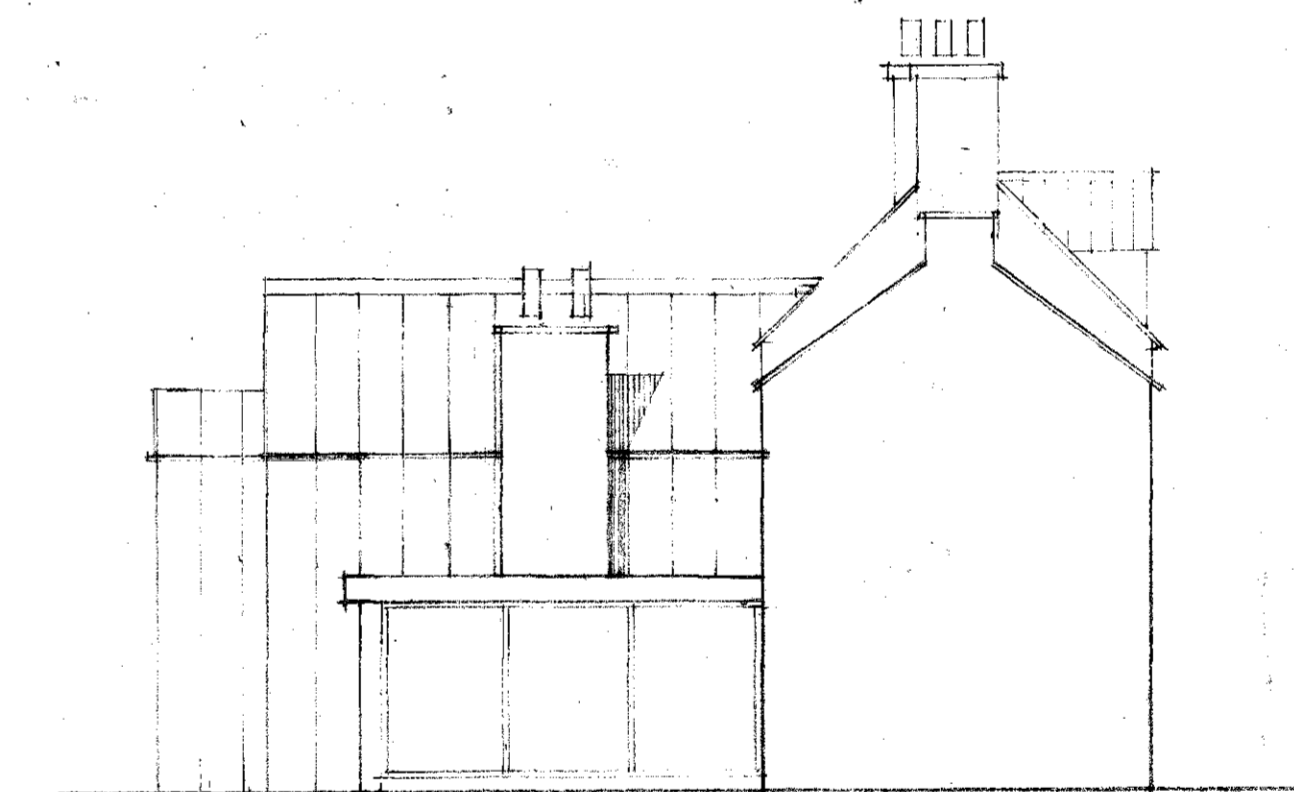

SOUTH WEST ELEVATION

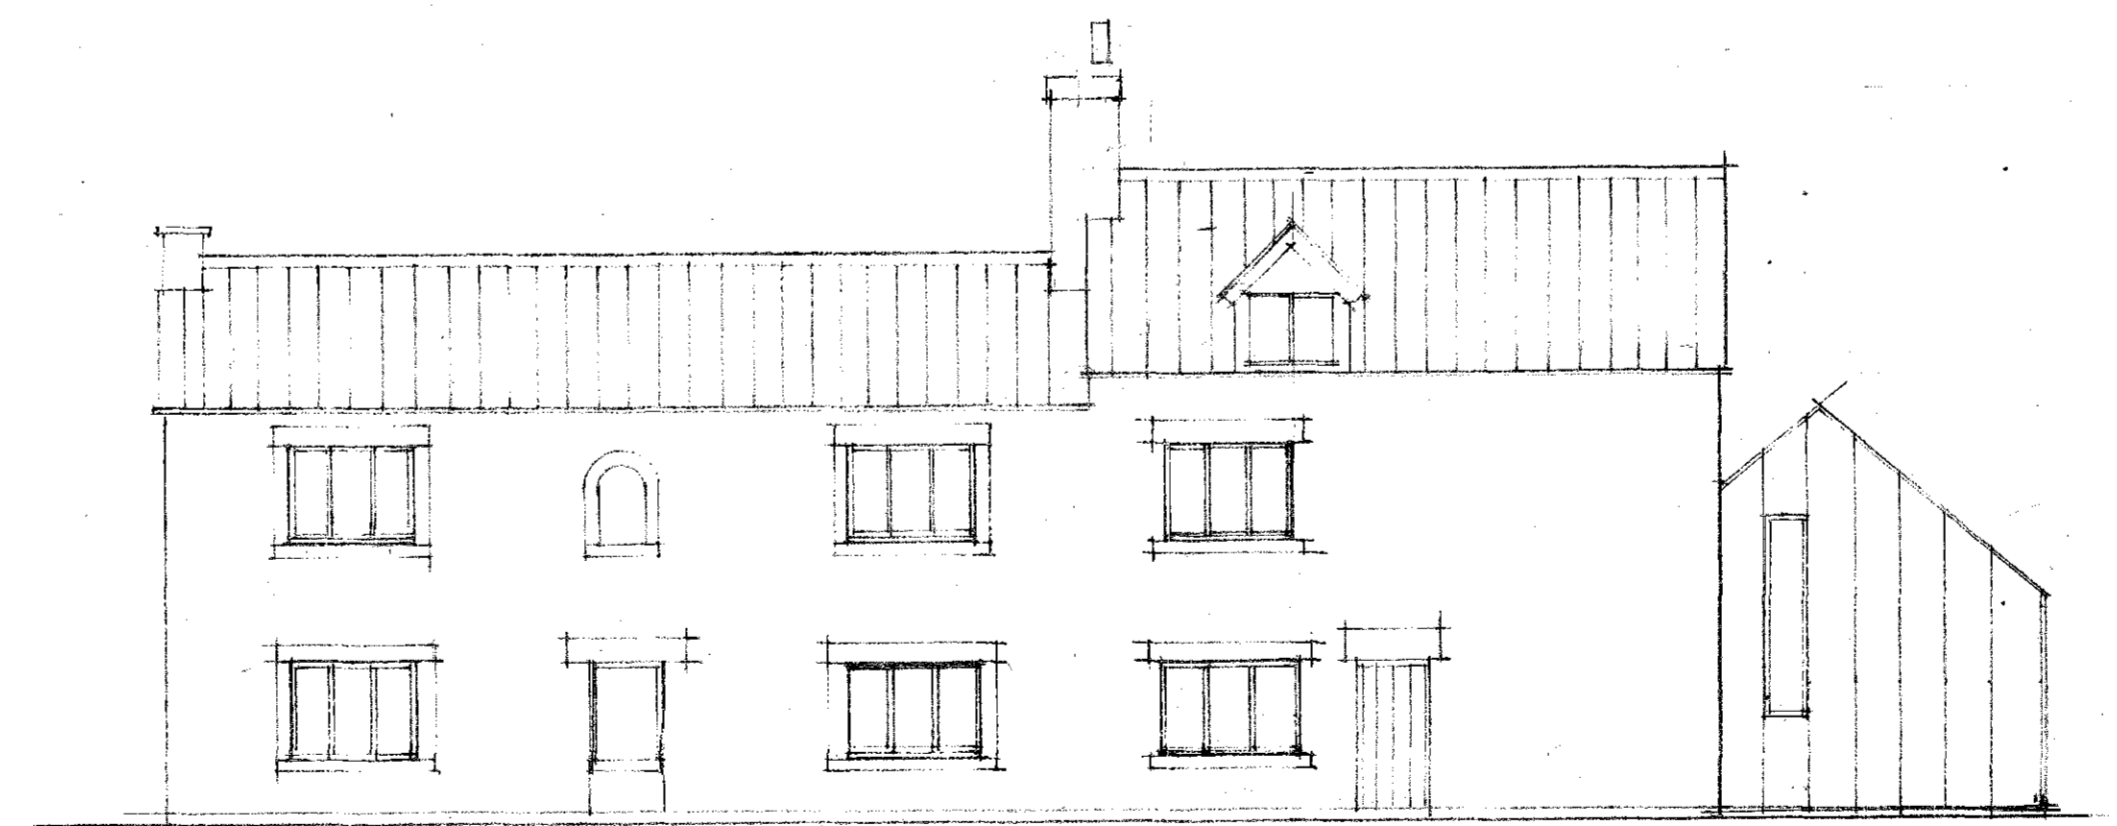

SOUTH EAST ELEVATION

**ROSAMUND NICHOLSON** B Arch (HONS) ARCHITECT

KNAPENEY FARM  
OSSINGTON LANE  
OSSINGTON  
NEWARK ON TRENT  
NOTTINGHAMSHIRE  
NG23 6ND

Telephone: 01636 822770  
Email: ros@rosamundnicholson.co.uk

PROJECT EXTENSION AND ALTERATION TO  
CHURCH HILL FARM, BLACKWELL

CLIENT JOHN LYNCH

DRAWING PROPOSALS

SCALE 1:100 DATE Aug. 2020 DRAWING No. 1847.A.1b