




3 Proposed Front Elevation
1 : 50

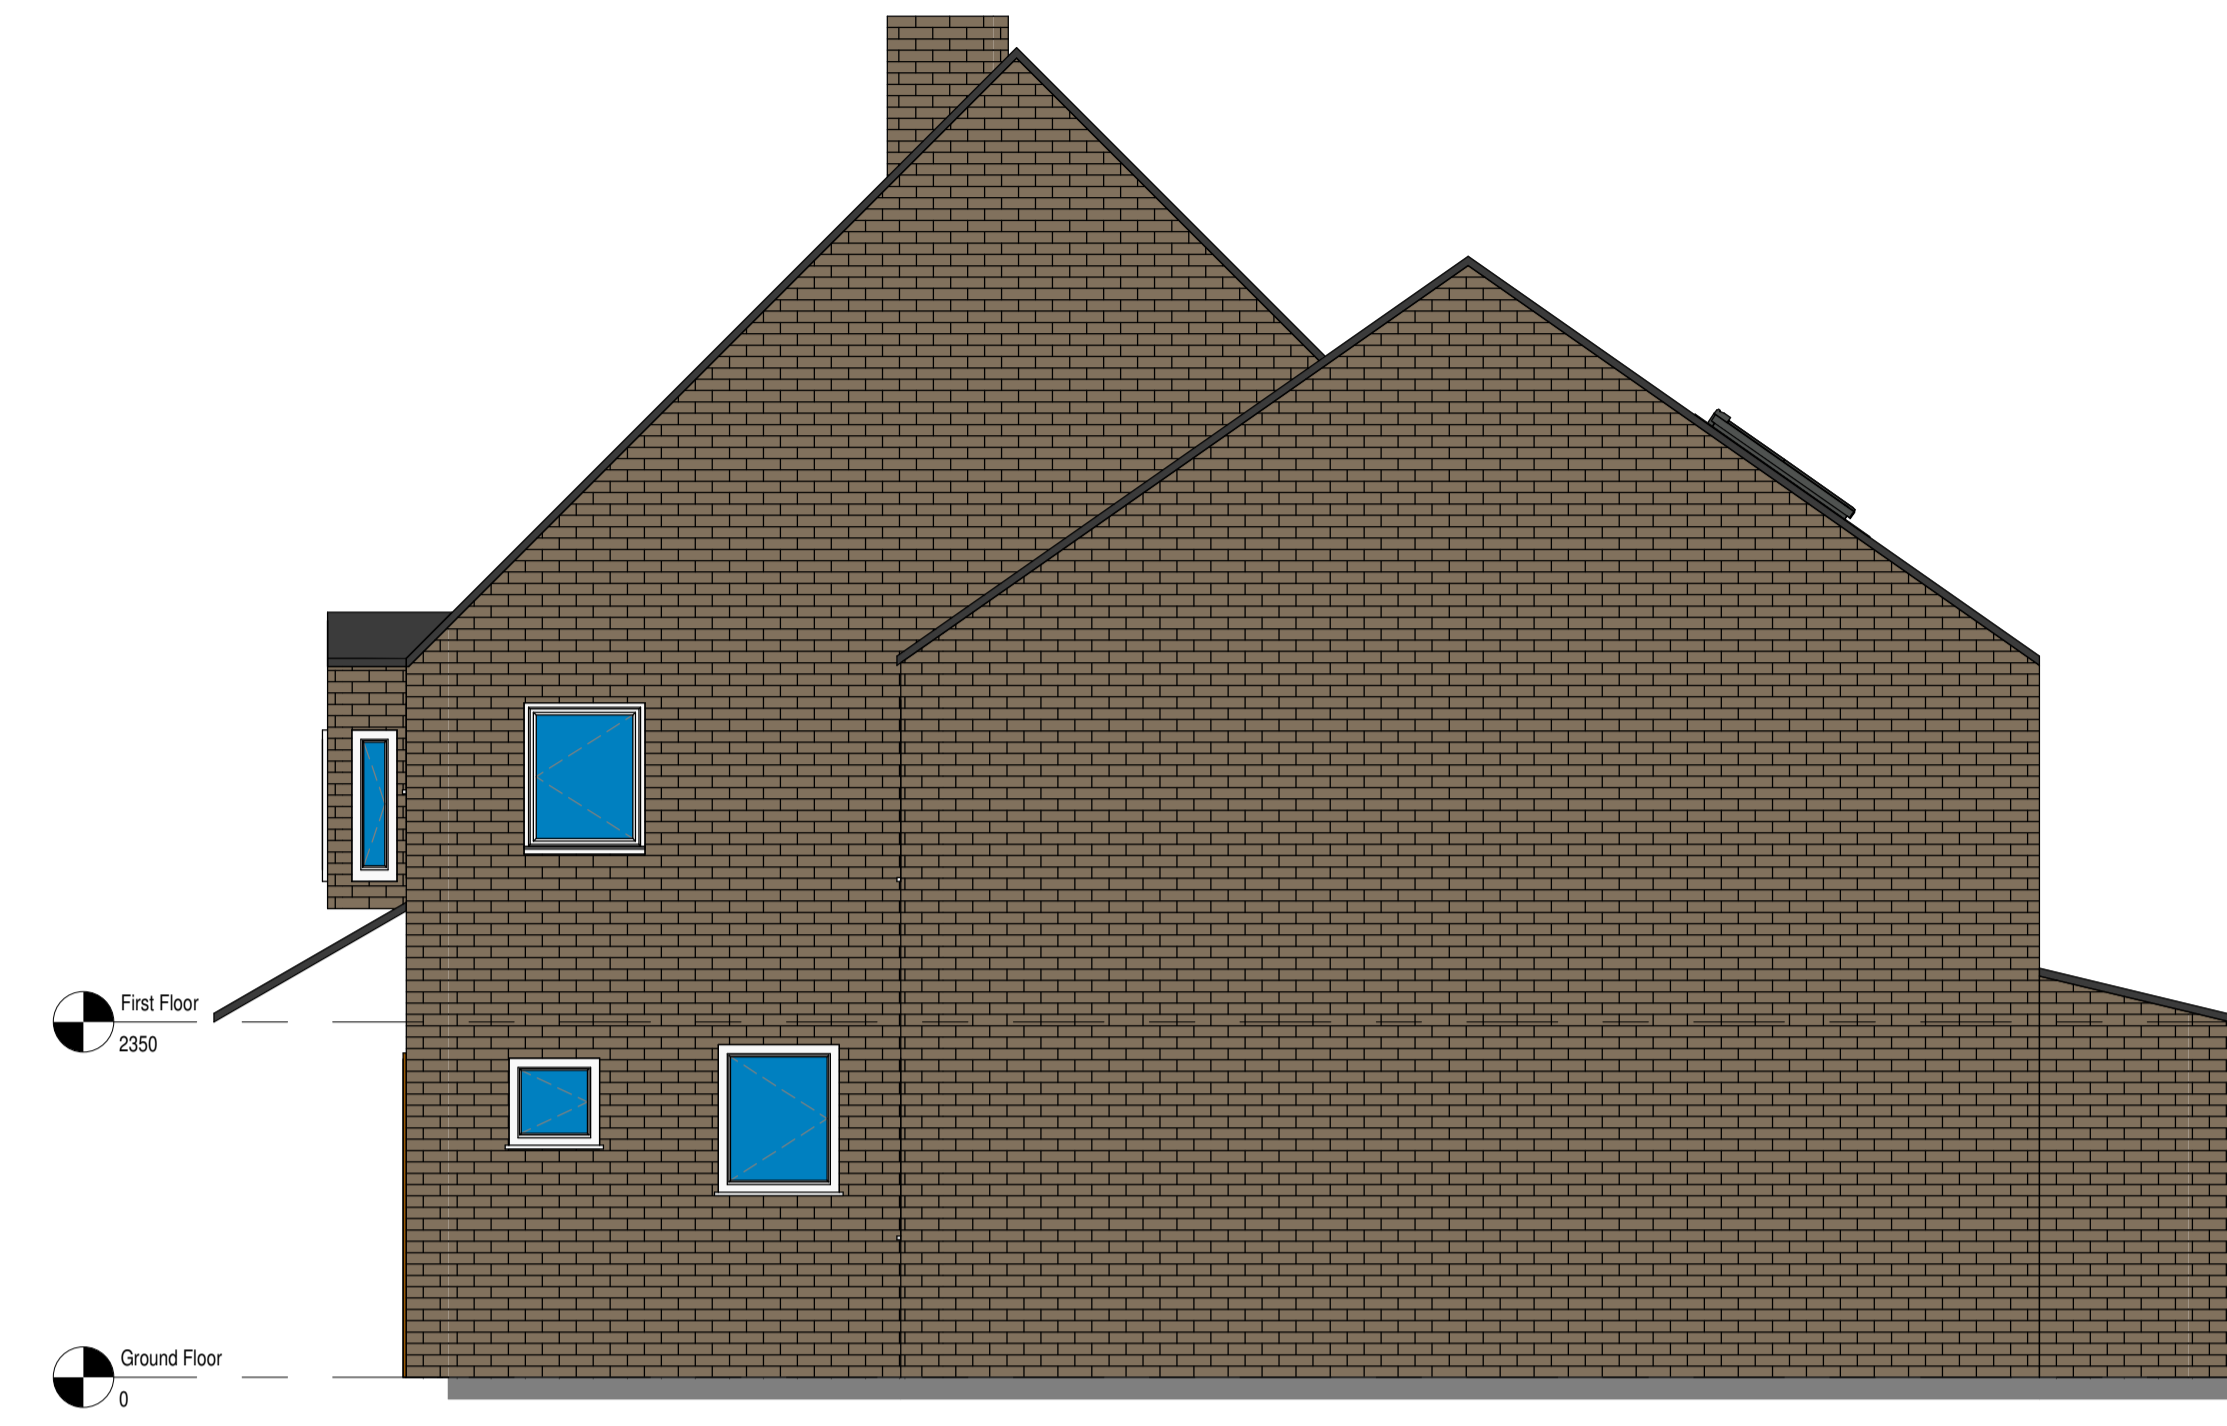


4 Proposed Side Elevation
1 : 50

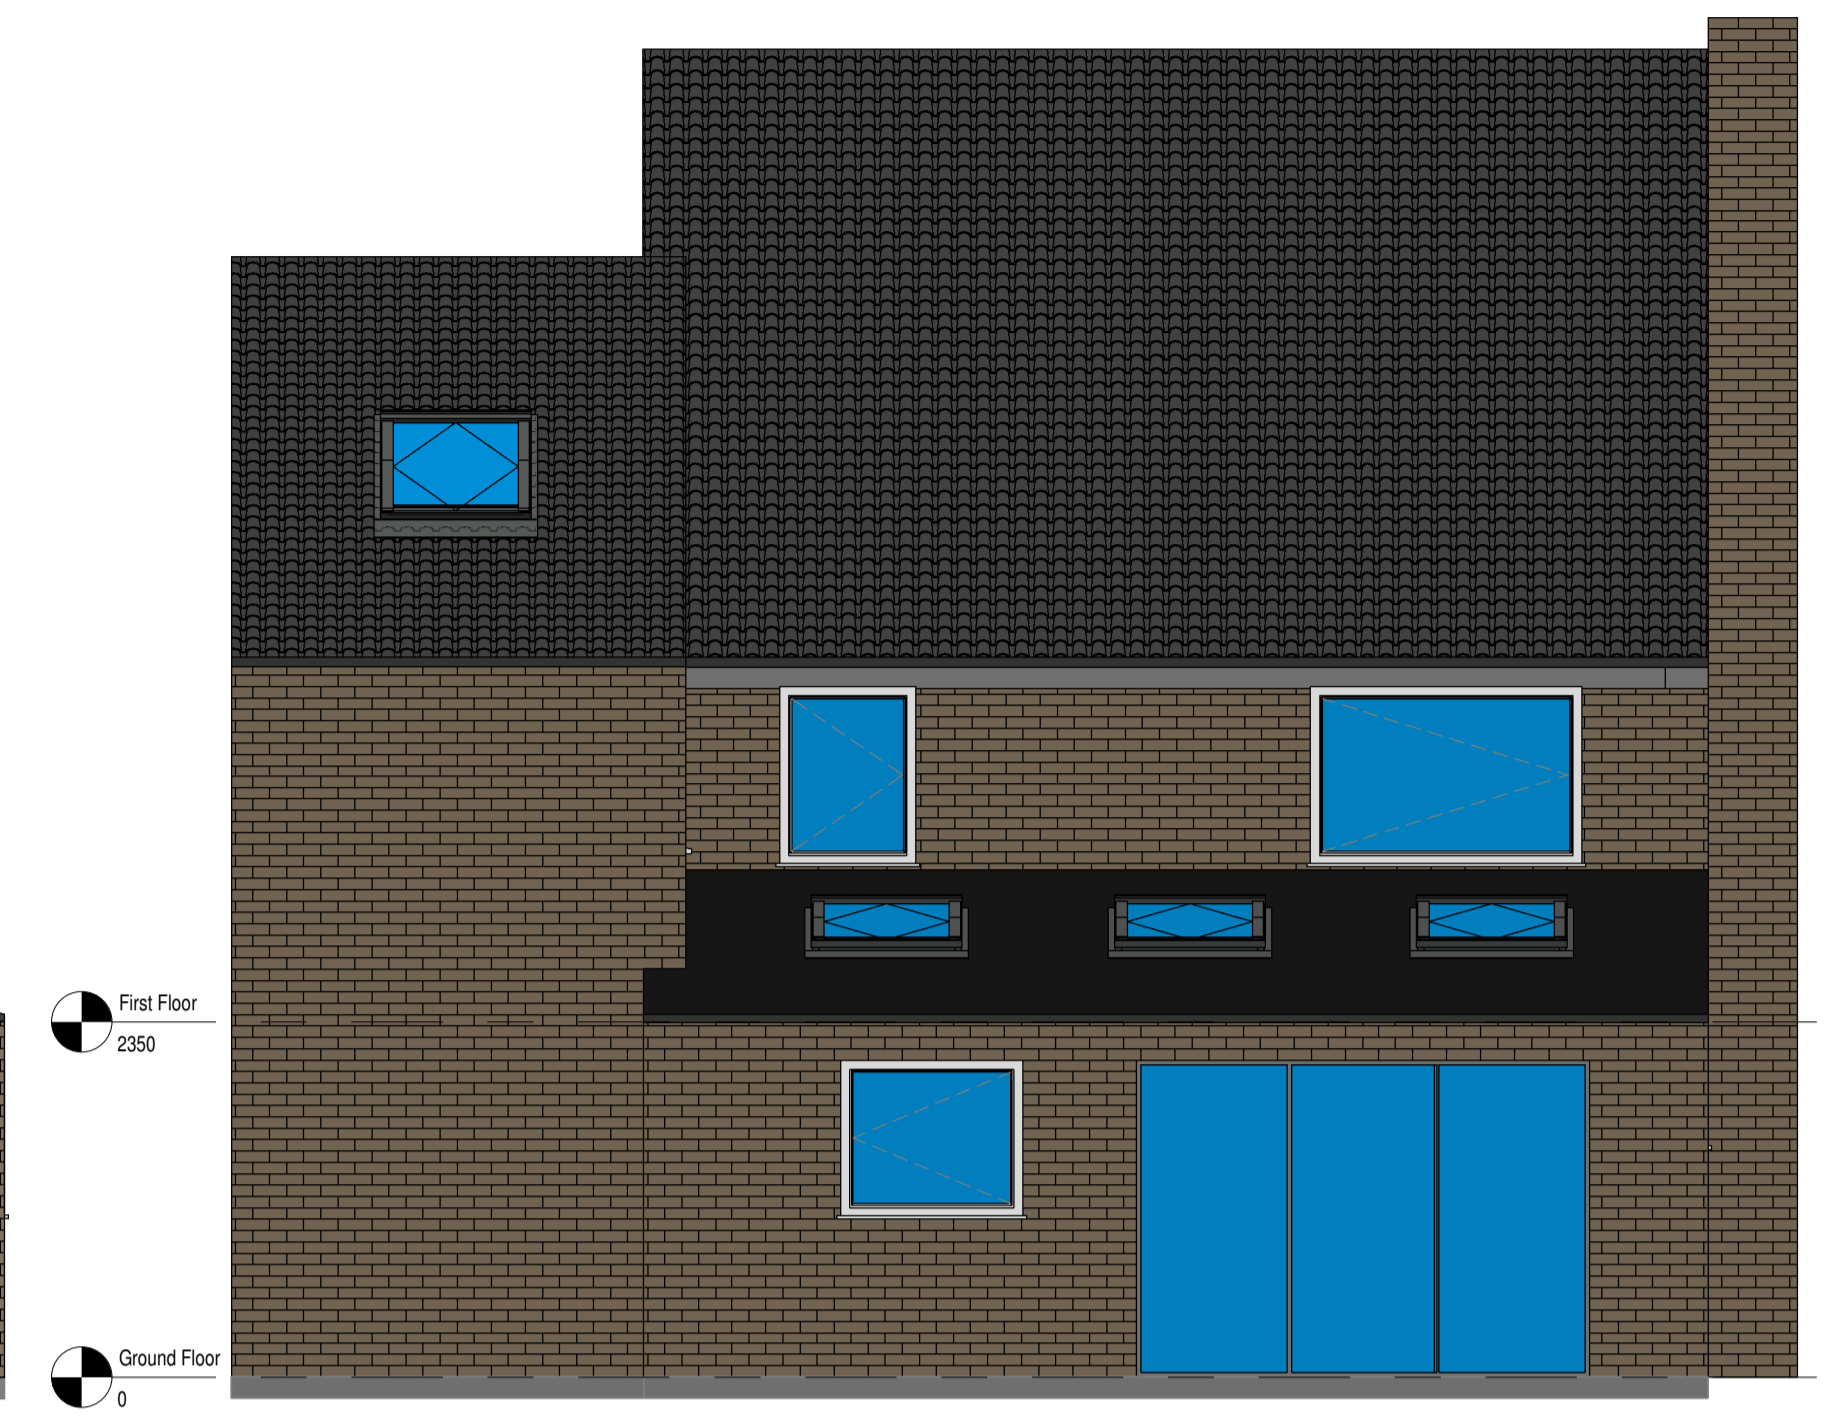

5 Proposed Rear Elevation
1 : 50

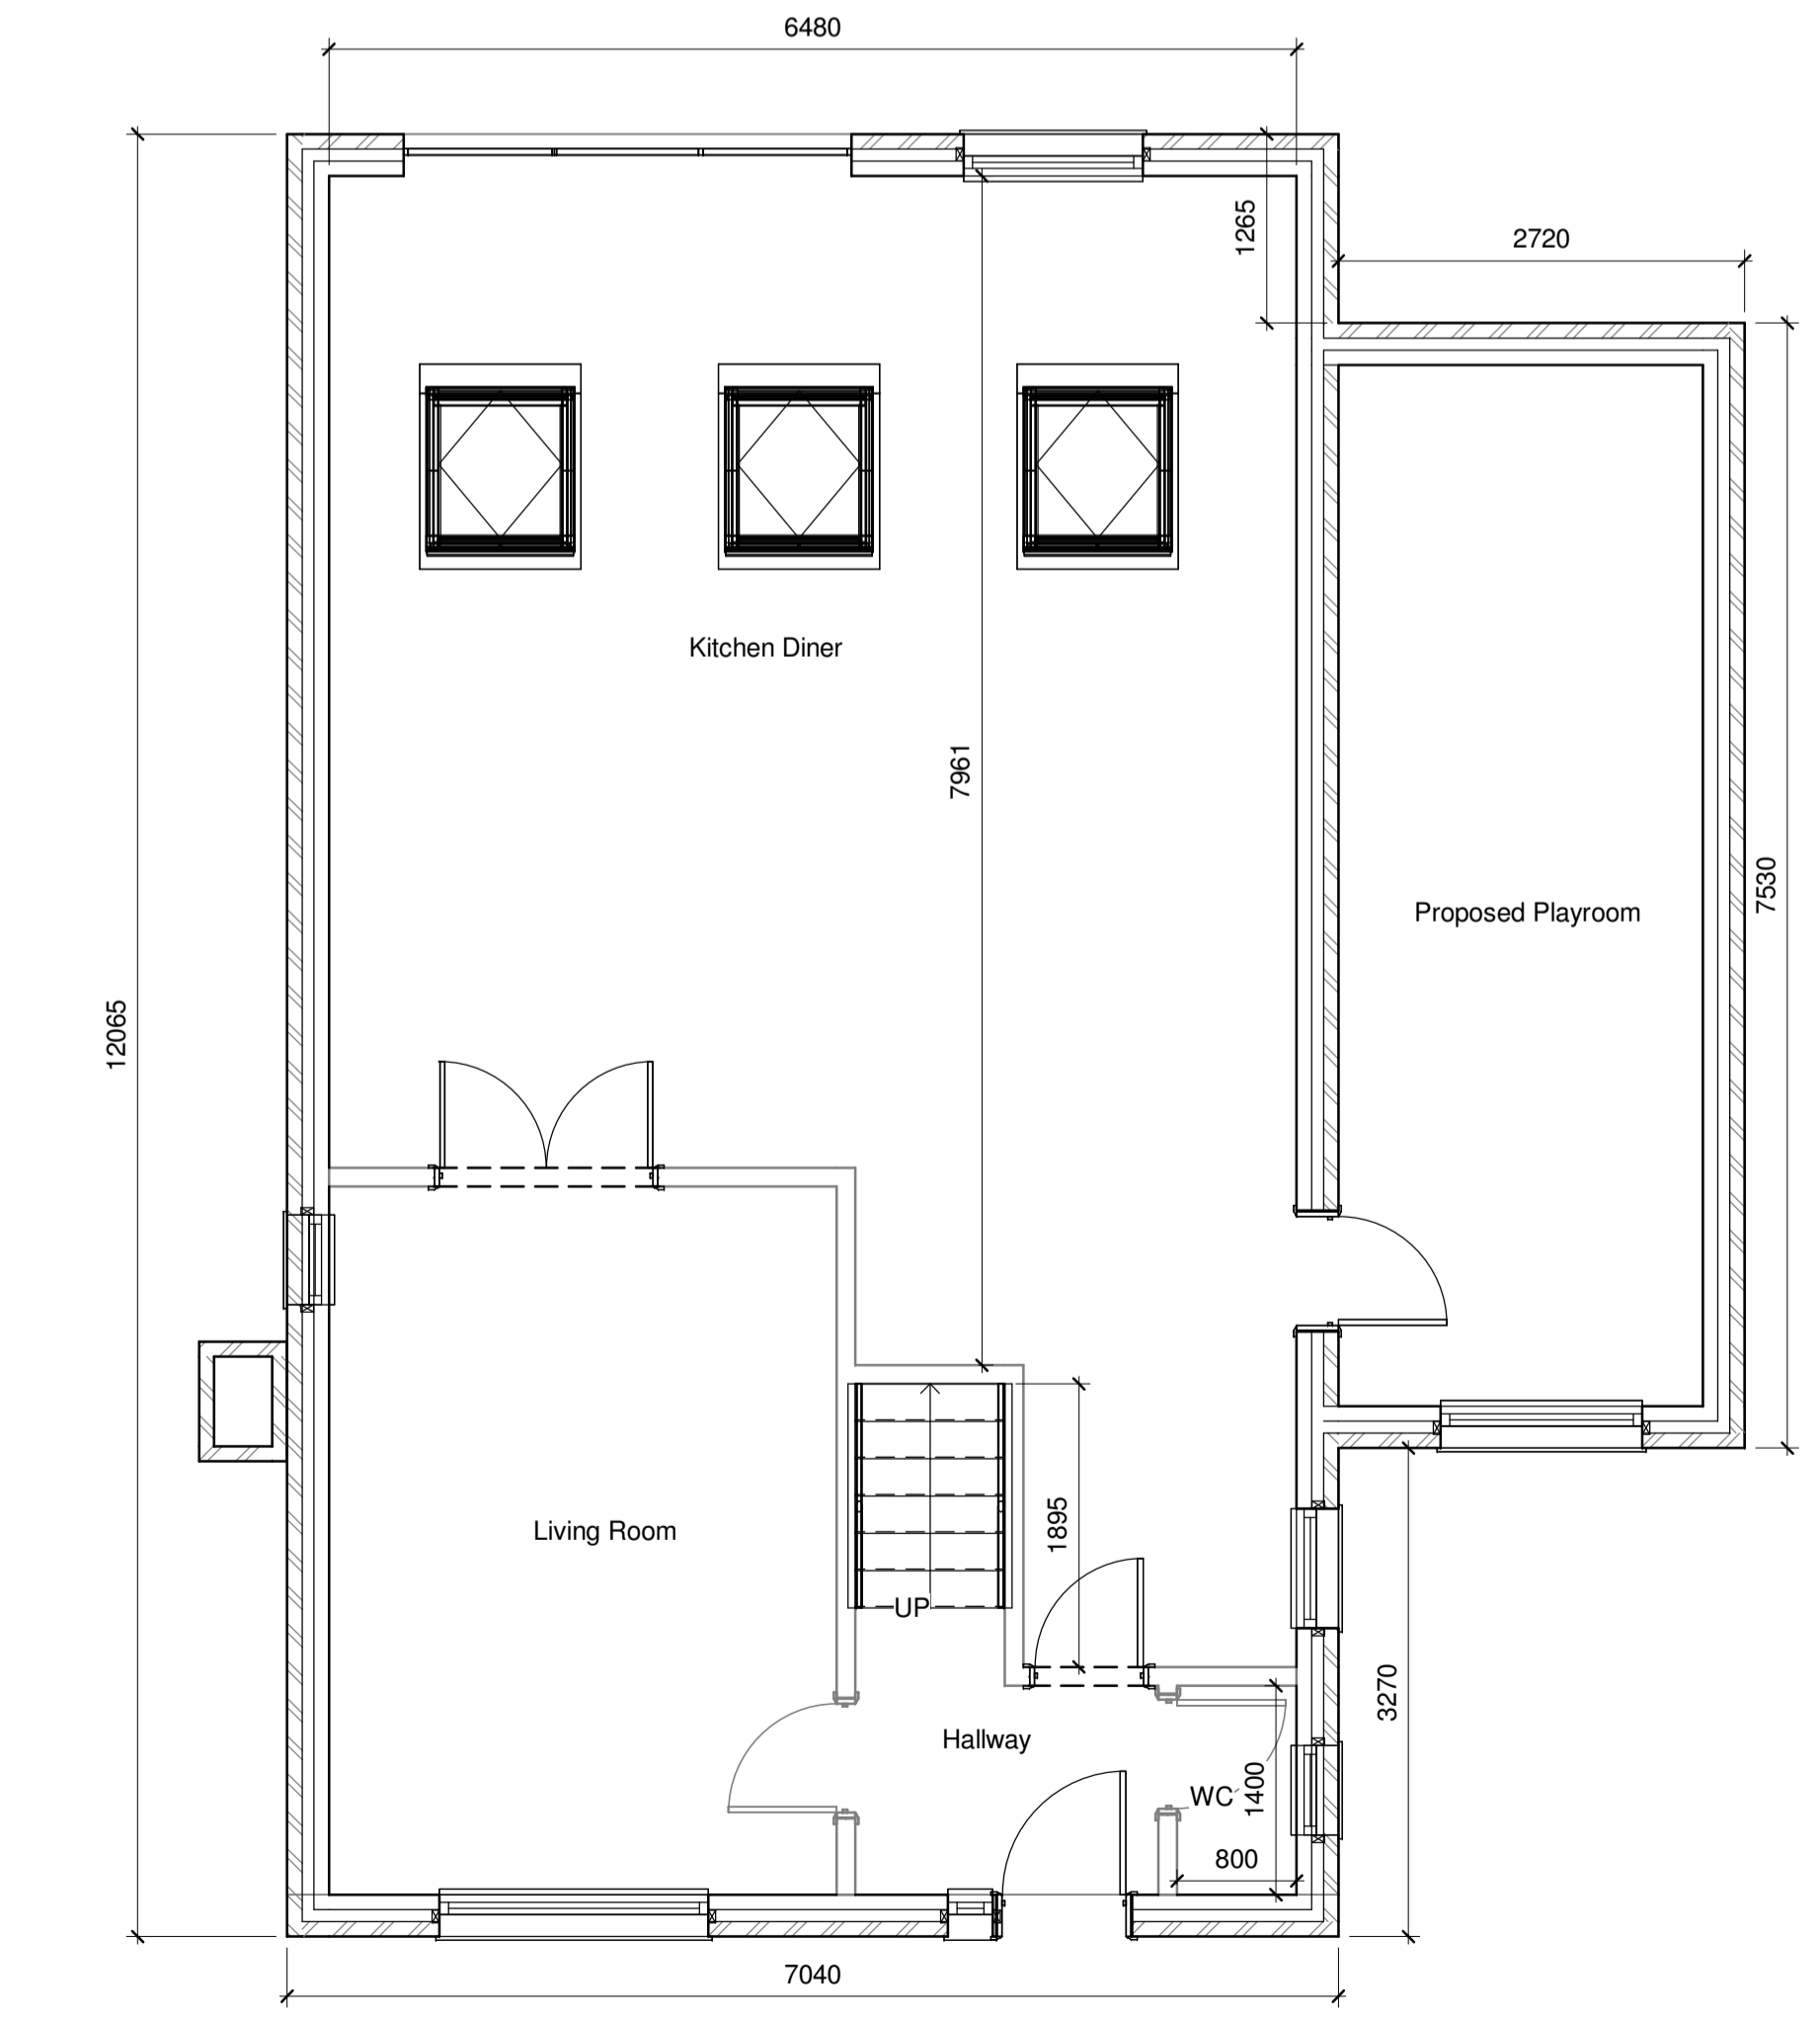

1 Ground Floor Proposed Layout
1 : 50

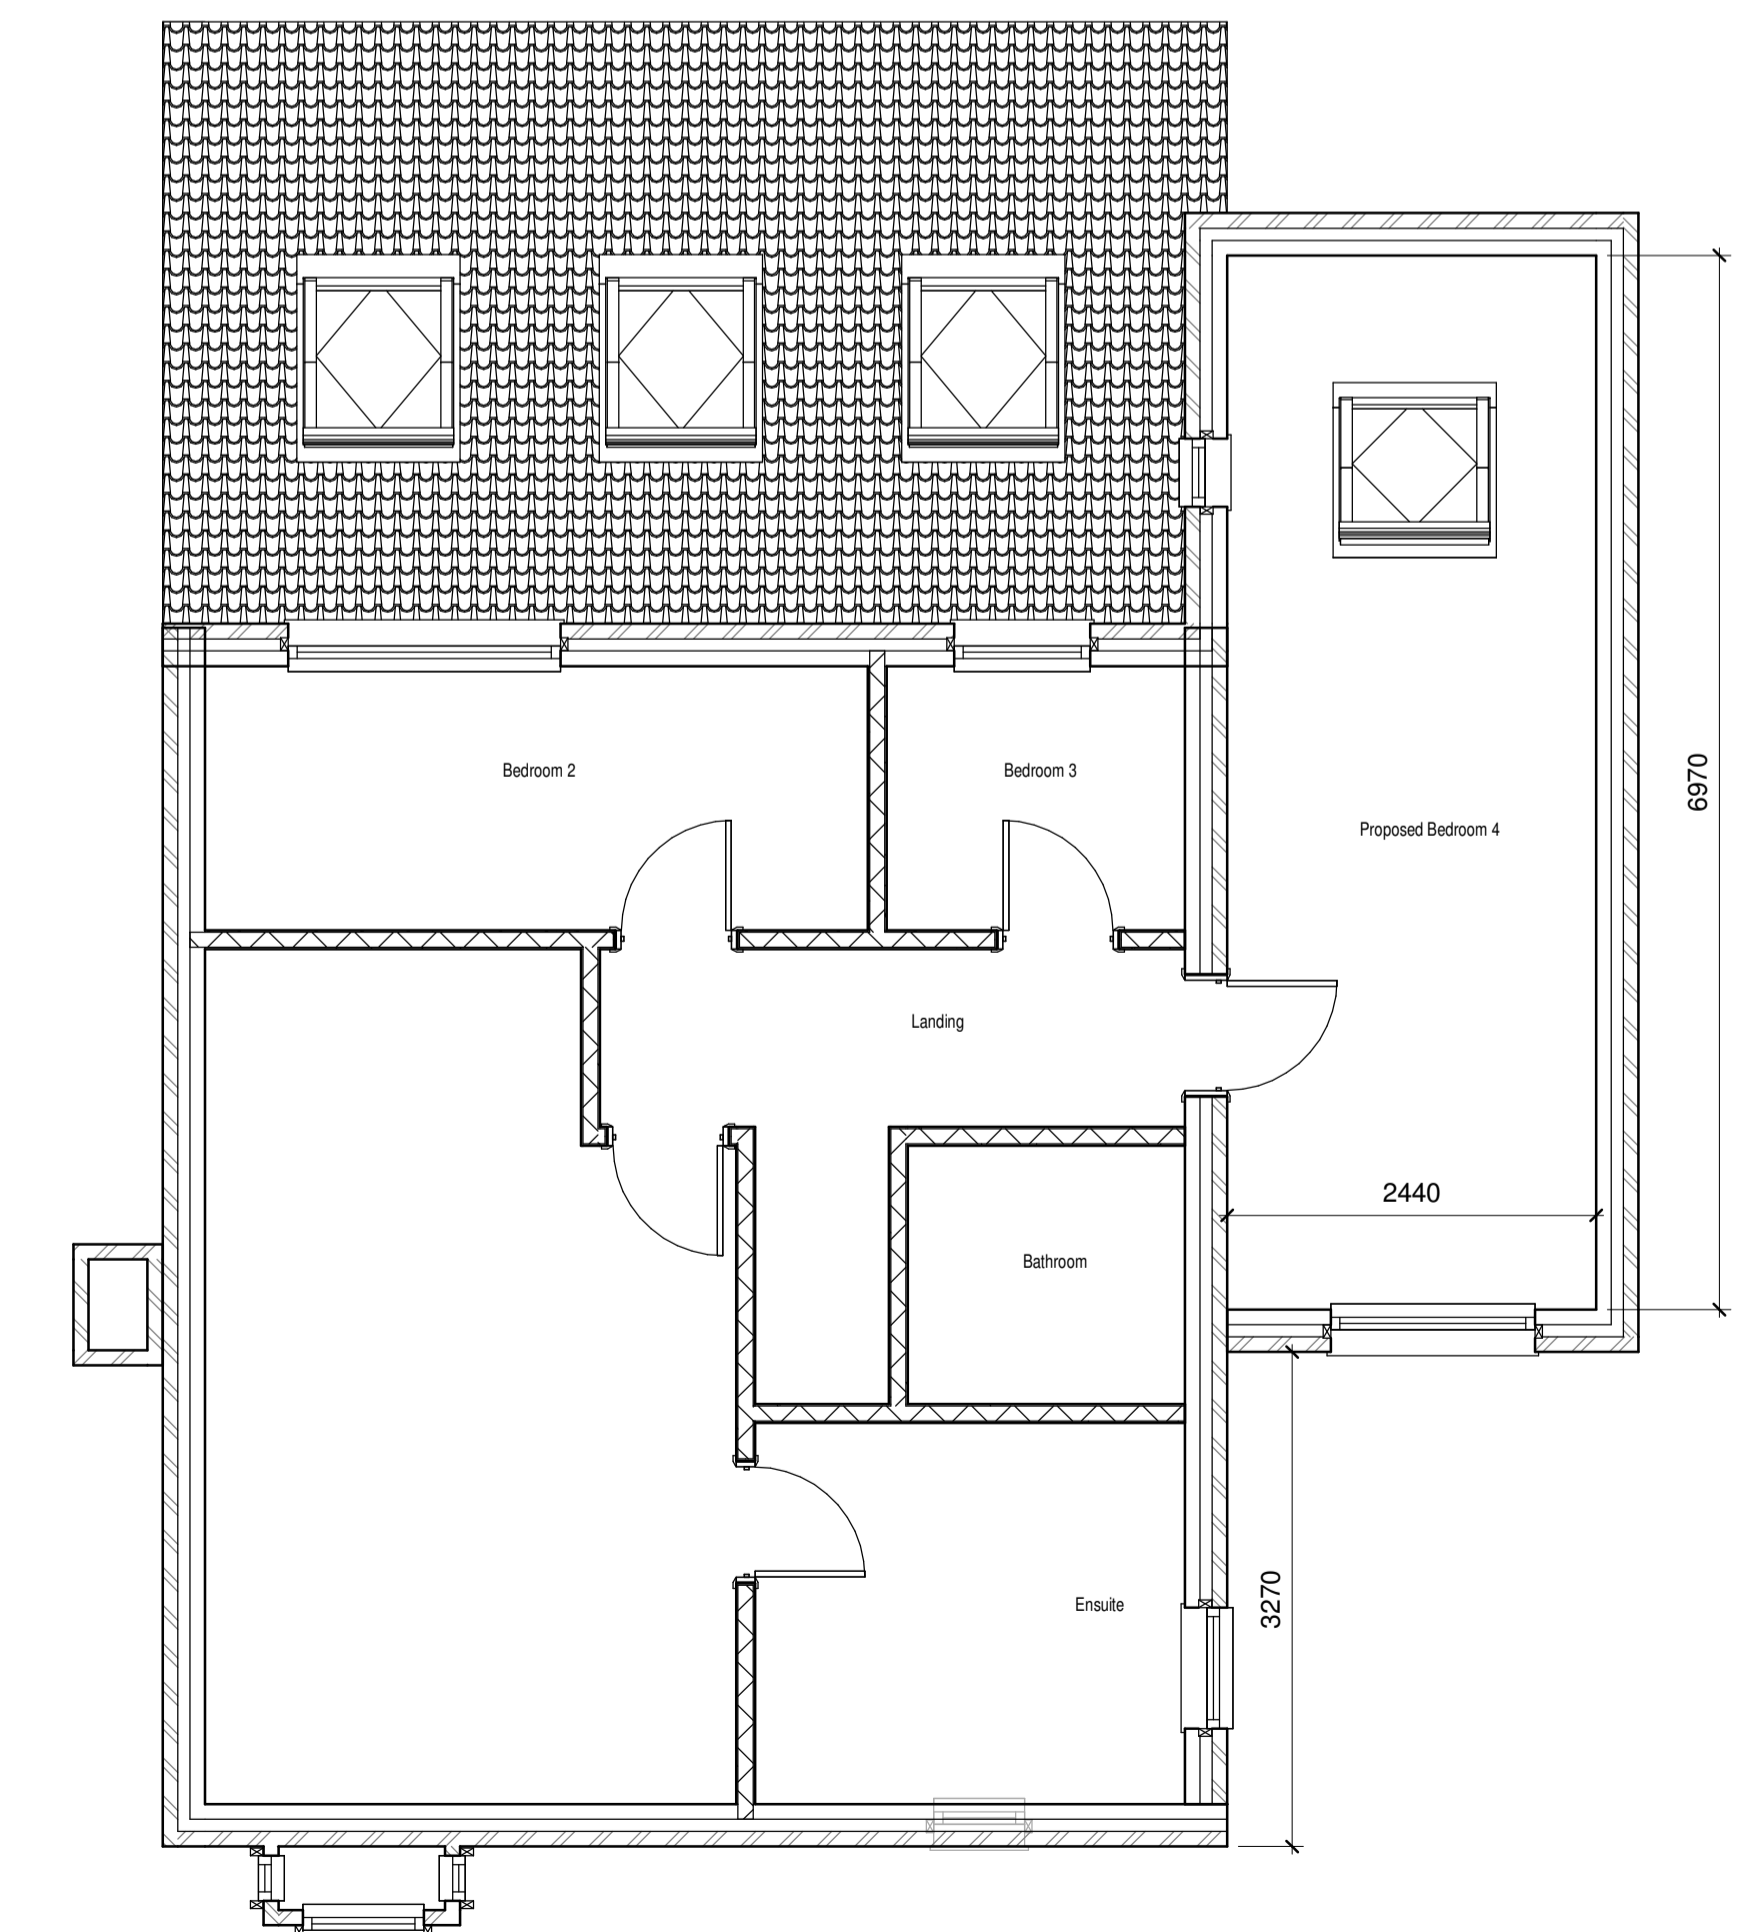

2 First Floor Proposed Layout
1 : 50

Client Mr S Ratcliffe				
PROJECT 55 Lower Pastures Proposed Extension				
TITLE Proposed Layouts				
	STATUS FOR APPROVAL			
	SCALE 1 : 50@ A0	DATE Dec 20	DRN GL	CHKD -
	APPD -			
DRG. No. A100				