





proposed front elevation

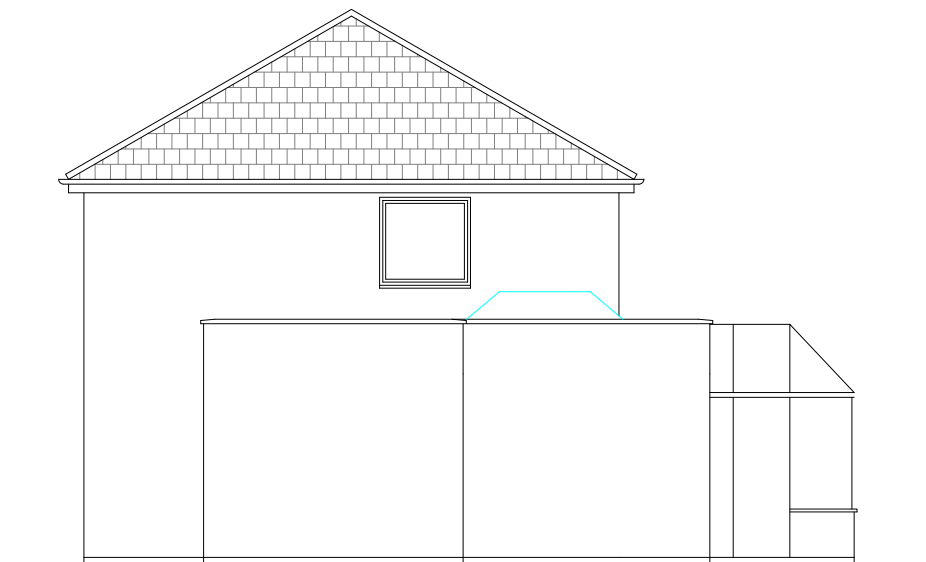


proposed side elevation




proposed rear elevation

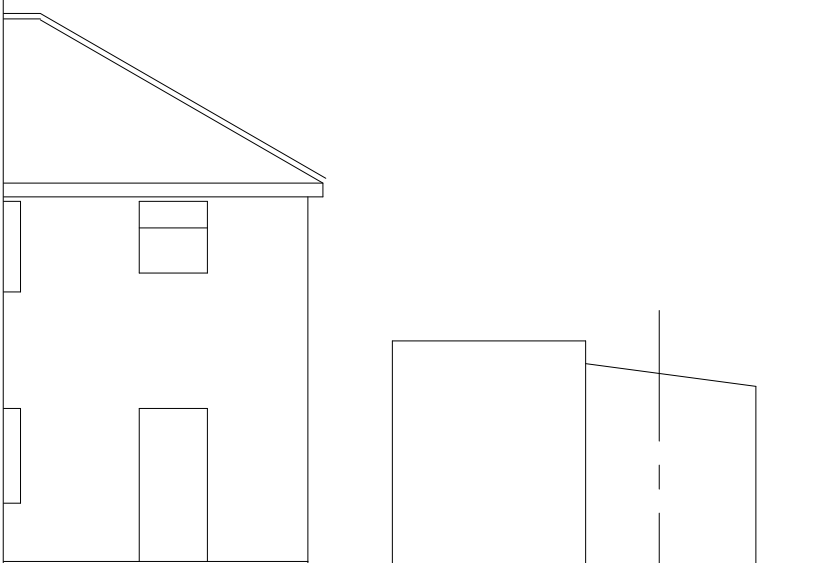

existing front elevation

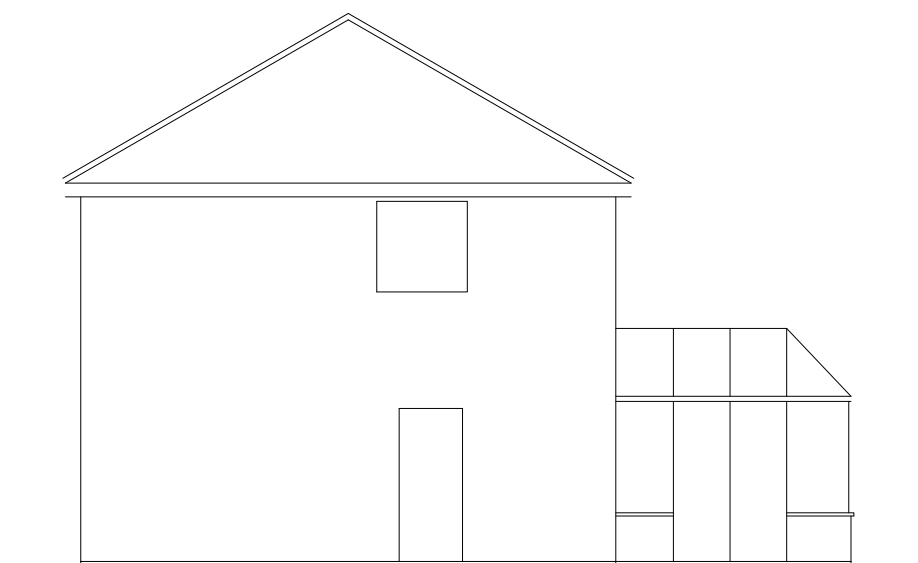

existing side elevation

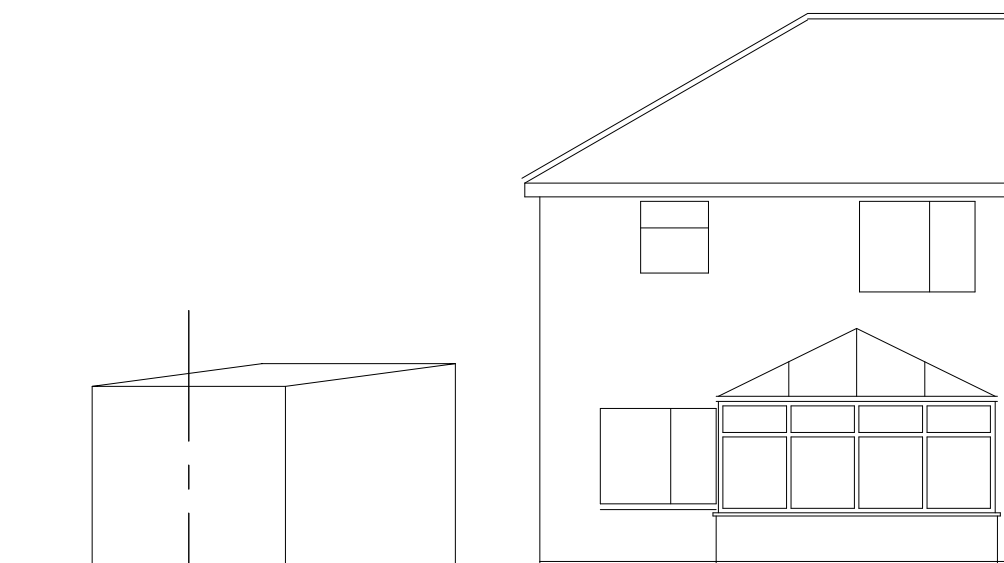

existing rear elevation



Proposed ground floor extension to side and rear
11 Woodnewton Way, Corby, NN17 2NS
Proposed and existing elevations
Scale 1:100 @ A3
Drawing No Woodnewton 1110