


Asda

USE OF DRAWINGS

DO NOT SCALE FROM THIS DRAWING. USE WRITTEN DIMENSIONS AND CHECK ON SITE. THIS DRAWING IS BASED ON SITE INFORMATION SUPPLIED BY THIRD PARTIES AND ACCURACY OF EXISTING FEATURES IS NOT GUARANTEED. ANY ERROR, OMISSION OR DISCREPANCY NOTED ON OR BETWEEN DRAWINGS AND OTHER DOCUMENTS MUST BE REPORTED IN WRITING IMMEDIATELY. ALL MECHANICAL, ELECTRICAL AND STRUCTURAL LAYOUTS / COMPONENTS ARE INDICATIVE AND MUST BE DESIGNED AND CHECKED BY SPECIALISTS. DO NOT START WORK ON SITE BEFORE CONFIRMING THAT ALL NECESSARY STATUTORY AND OTHER CONSENTS HAVE BEEN OBTAINED. THIS DRAWING IS COPYRIGHT AND MUST NOT BE DISTRIBUTED WITHOUT PERMISSION. ELECTRONIC CAD FILES MUST NOT BE ALTERED OR COPIED.

REVISIONS

REV	DATE	DESCRIPTION	CHECKED
-	29.01.2021	ISSUED FOR PLANNING	BG SB

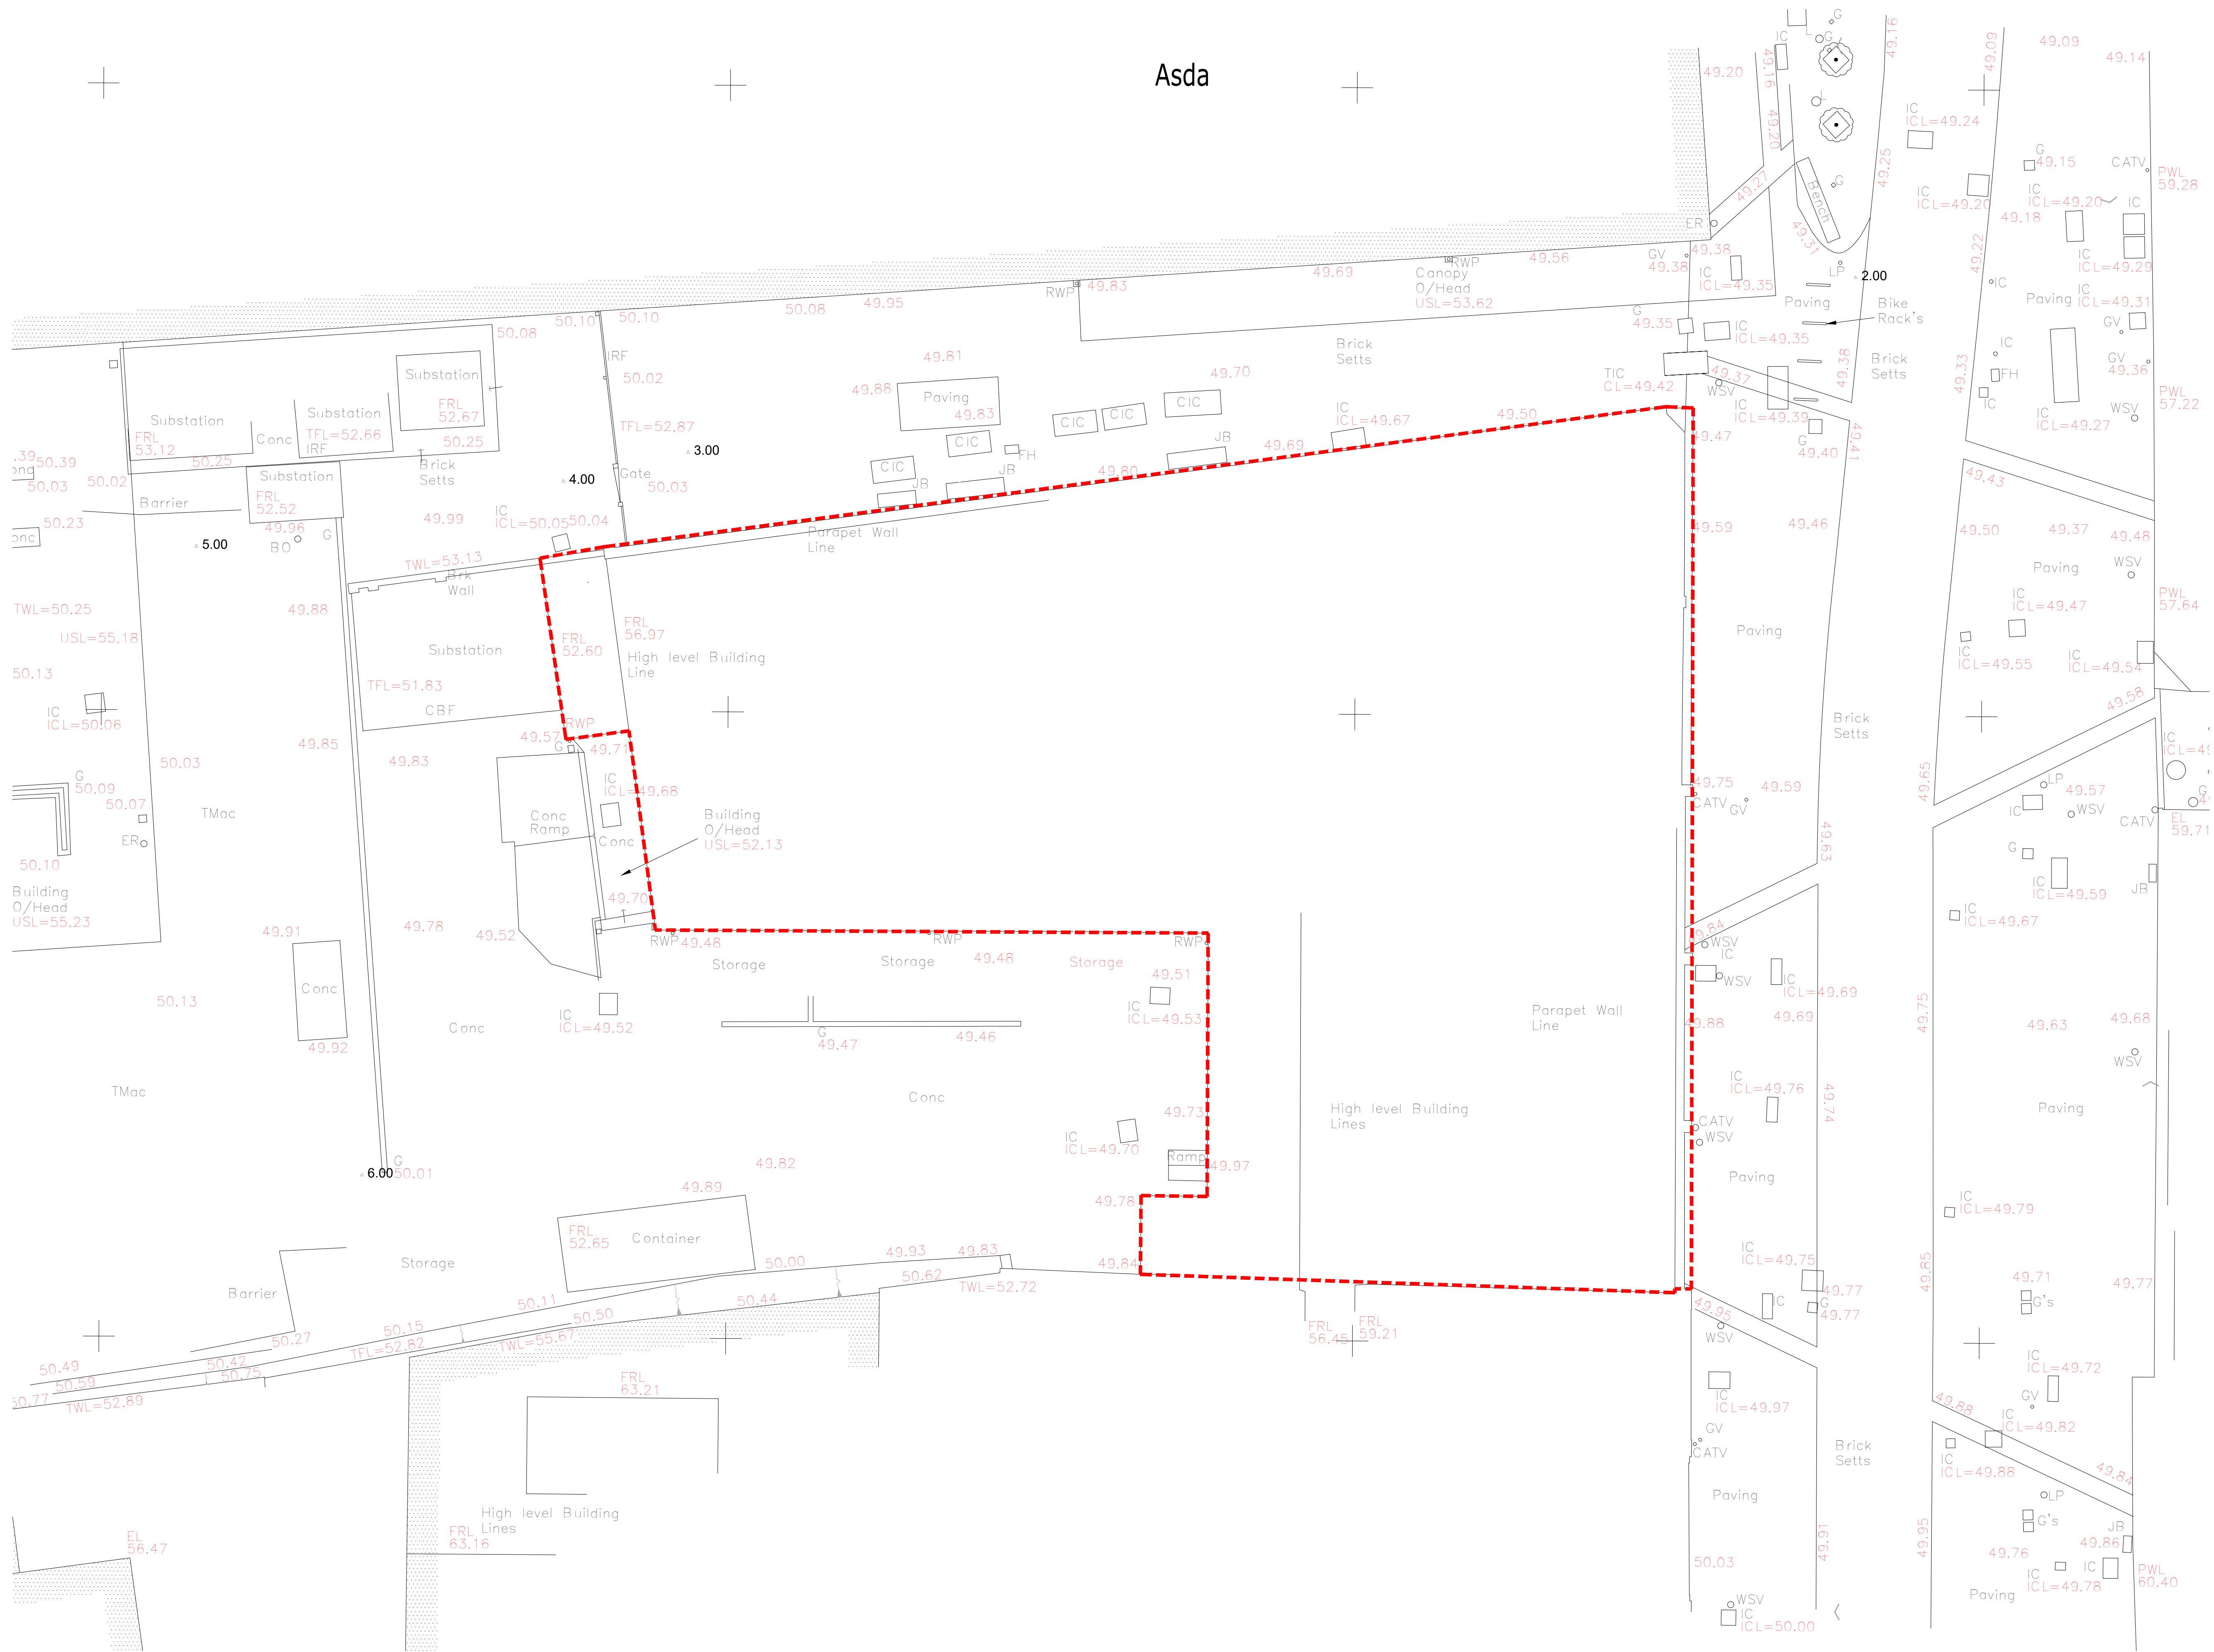

client  
REID HOMES

project  
219-227 SUTTON HIGH STREET

drawing title  
EXISTING SITE PLAN  
SITE LEVELS

sheet size scale  
A1 1:100@A1, 1:200@A3

status  
PLANNING

drawing no. revision  
1957-A-0020 -

LOM architecture and design  
The Glass House 5 Sciator Street London E1 6JY UK  
Phone +44(0)20 8444 2999 Email mail@lom-arch.com  
Web www.lom-architecture.com

