


Existing Front Elevation (Scale 1:100)

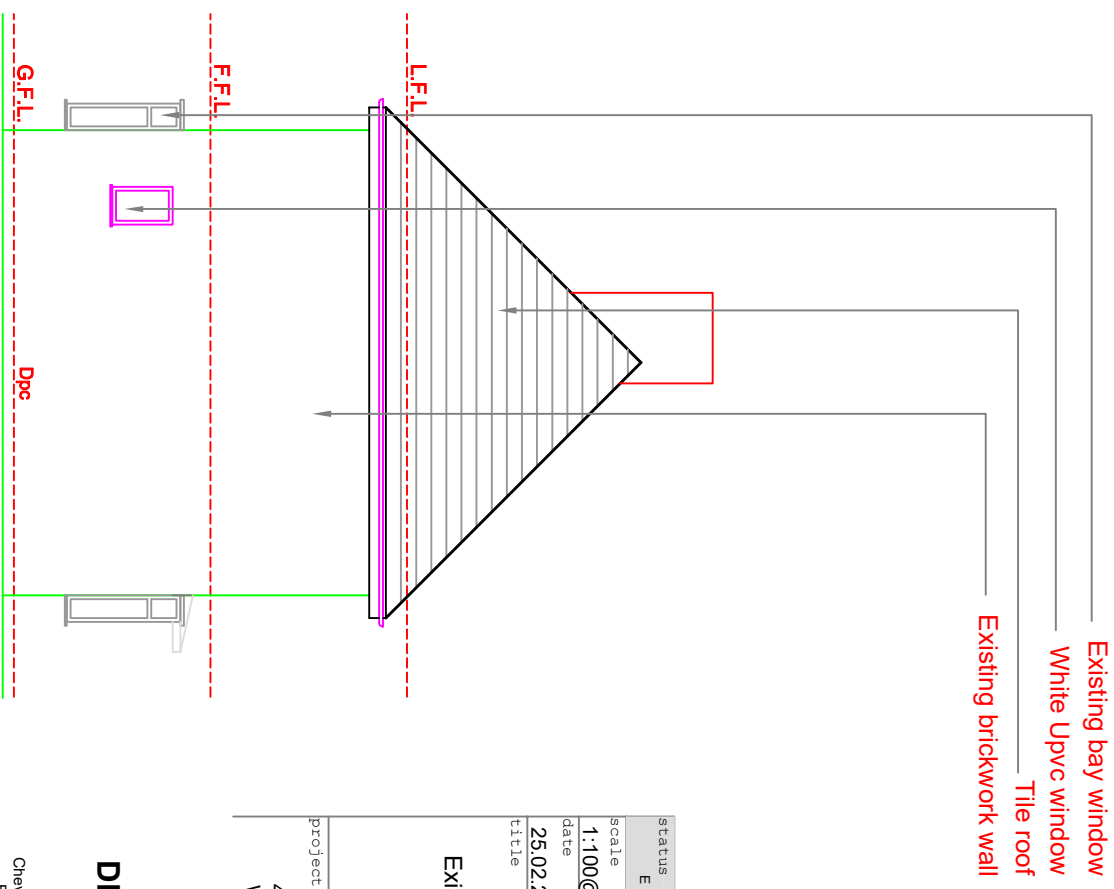

Existing Side Elevation (Scale 1:100)

| | | |
|---------------------------------------------------------|----------|---------------------|
| status | | EXISTING SURVEY |
| scale | drawn | AA |
| 1:100@A4 | date | 25.02.21 |
| date | approved | MA |
| 25.02.21 | title | Existing Elevations |
| project 47 Milton Street West Bromwich B71 1NU | | |

DESIGN-EX

Chevation Road, Northfield,
 Birmingham B31 1RT
 Telephone: 07989 288996
 WWW.DESIGN-EX.COM