

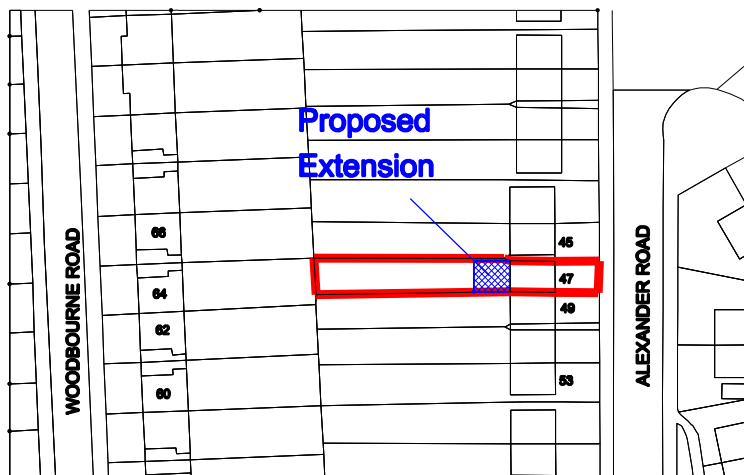


SITE PLAN scale 1:500

 

LOCATION PLAN scale 1:1250

 

**Drawing no 1
on A4**