

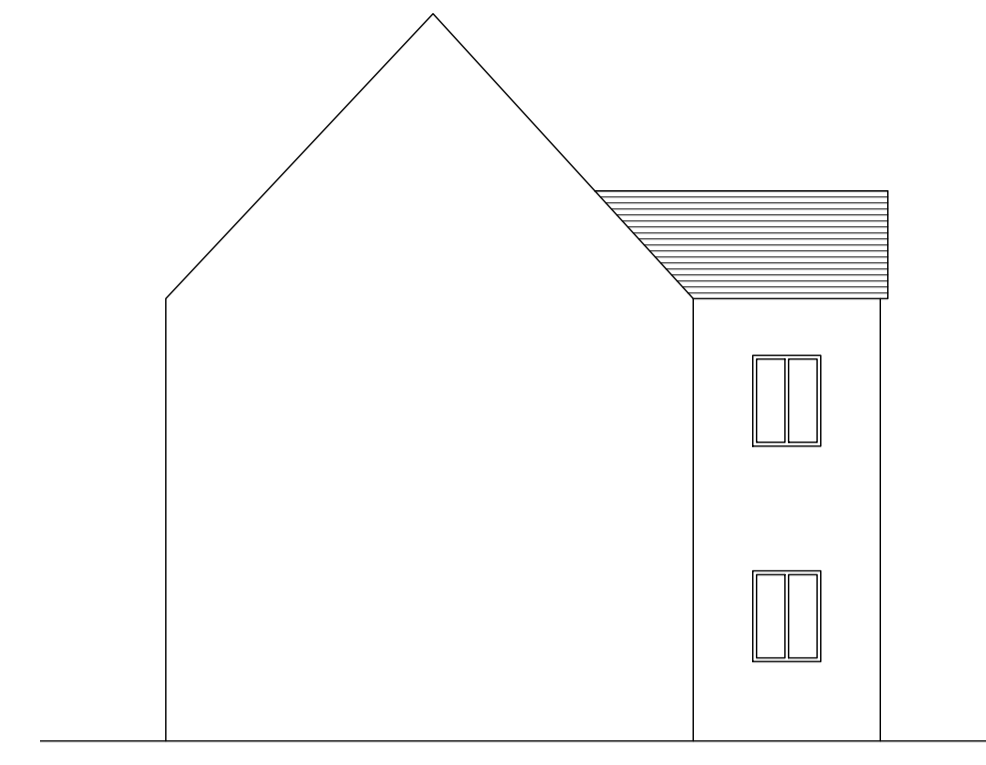



**GROUND FLOOR PLAN
 EXISTING
 1:50**

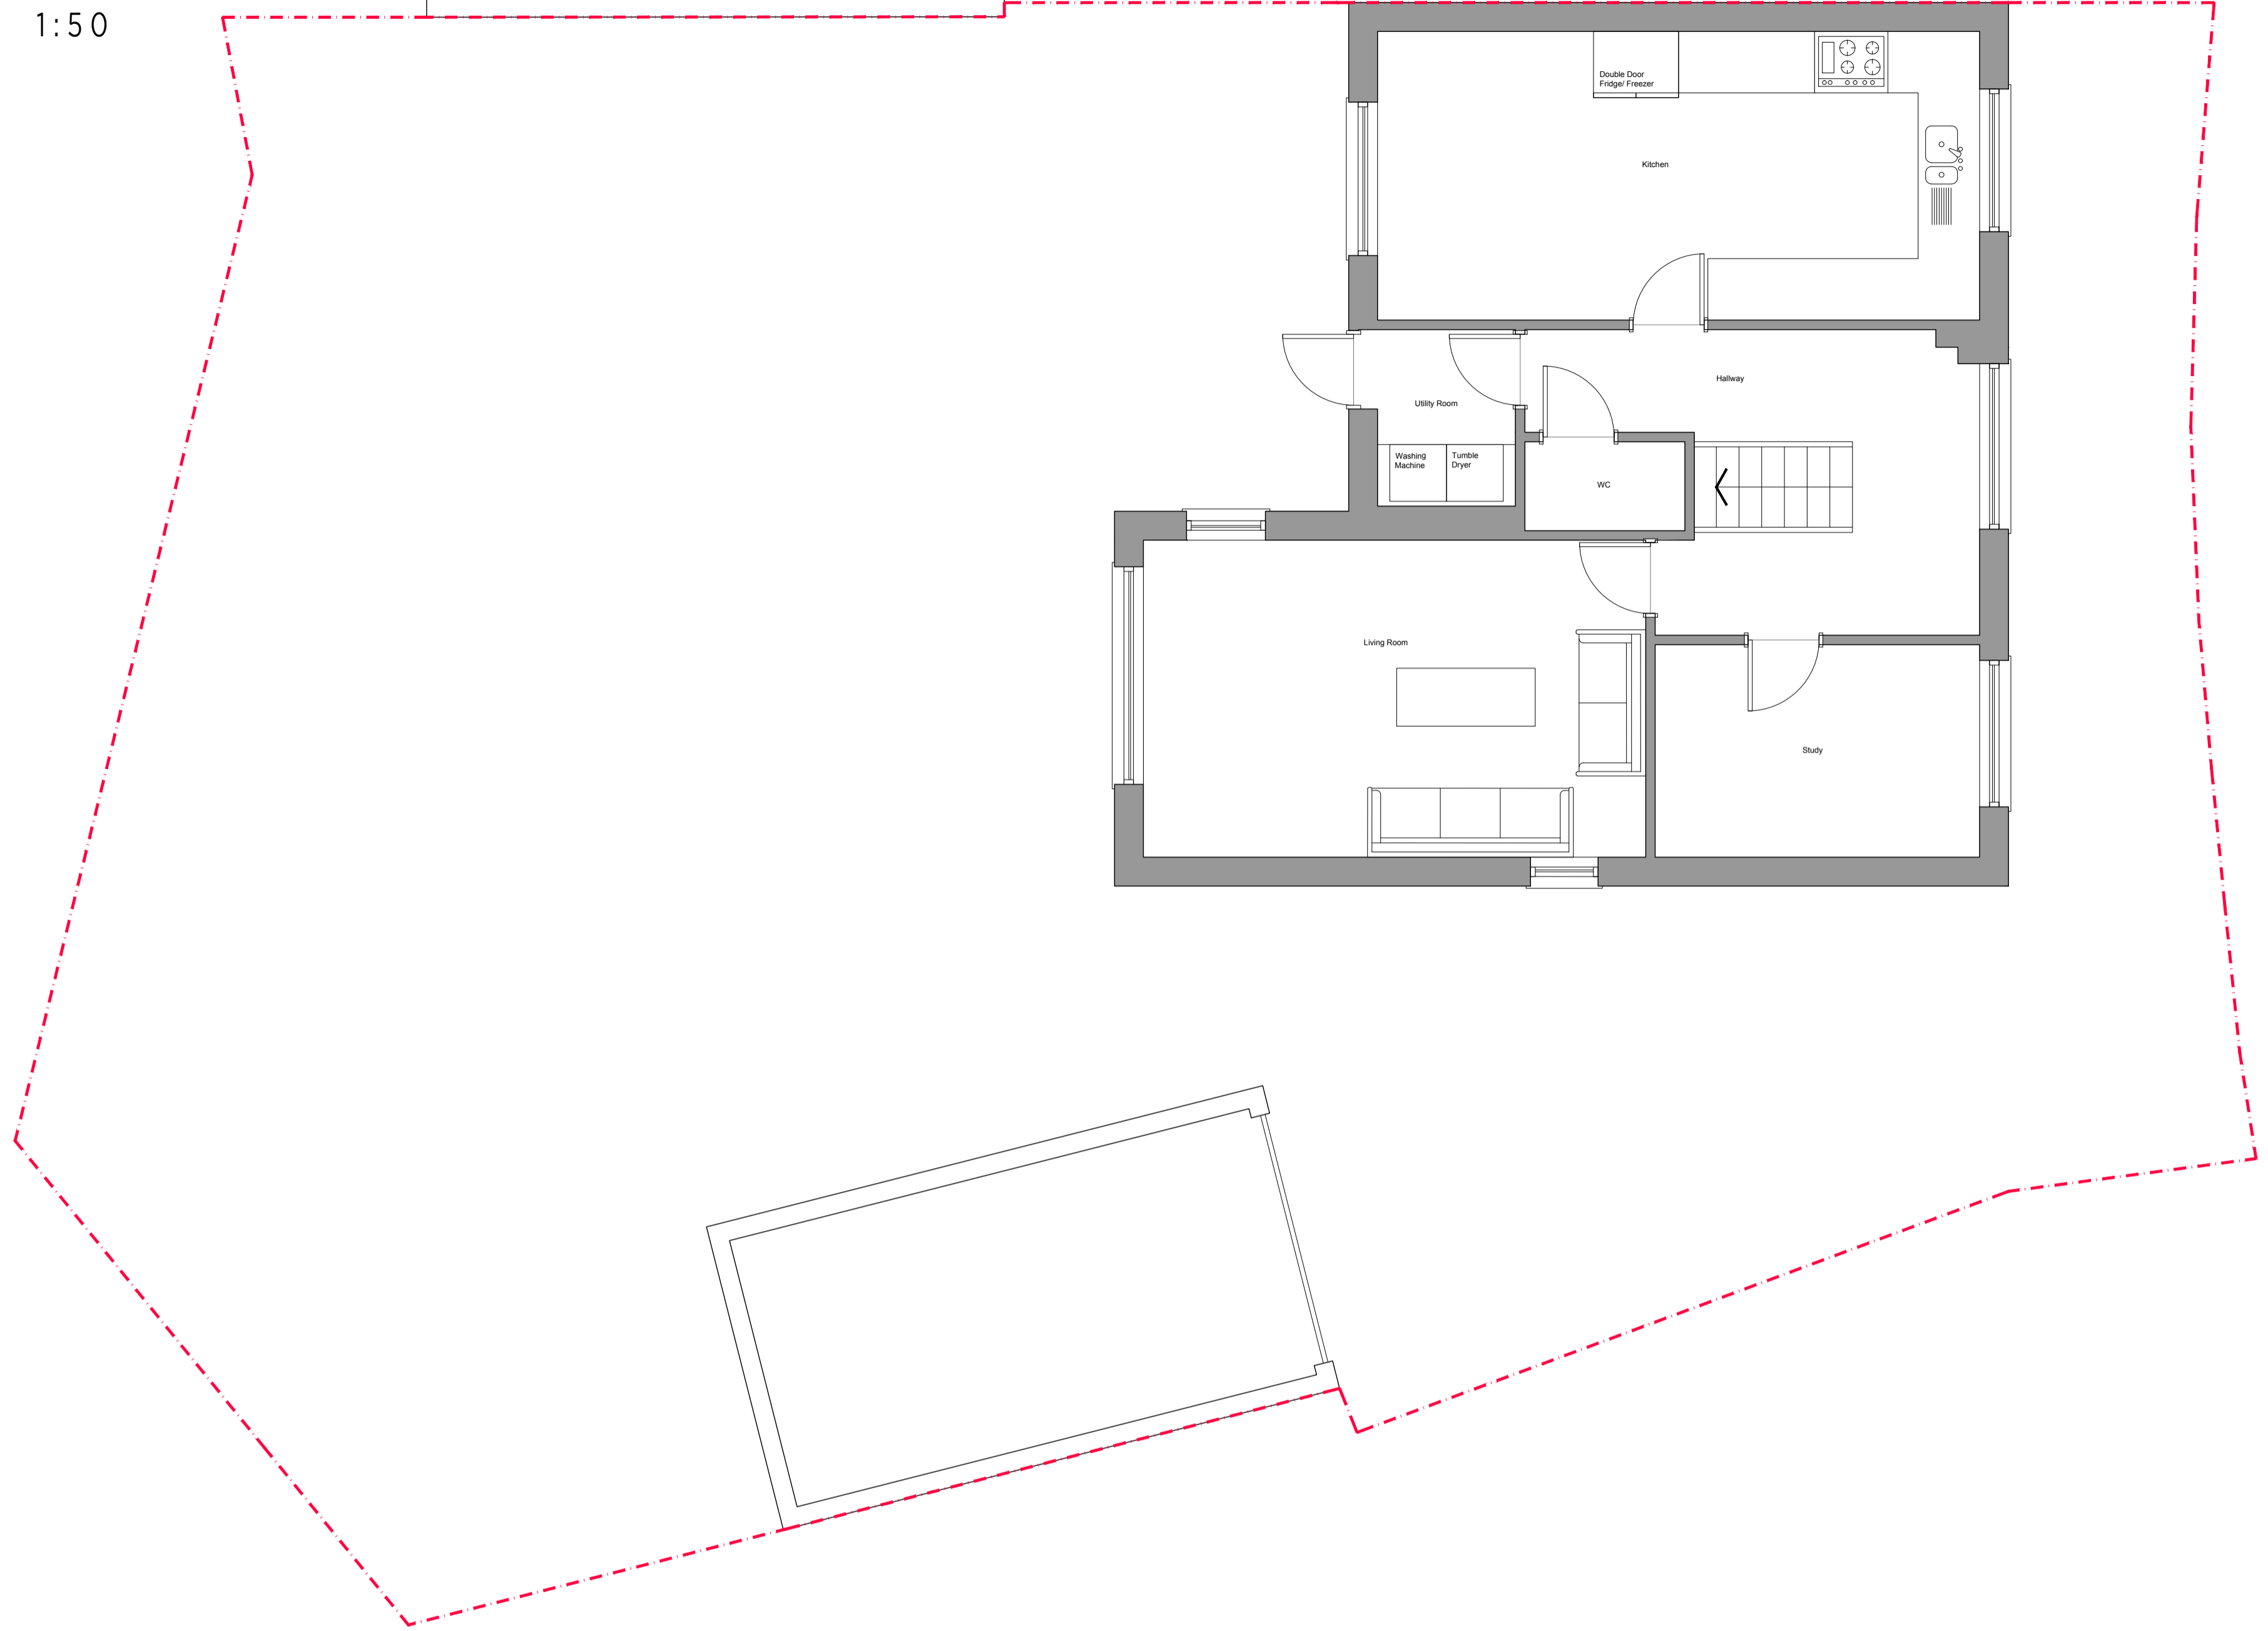

**SIDE ELEVATION
 EXISTING
 1:100**

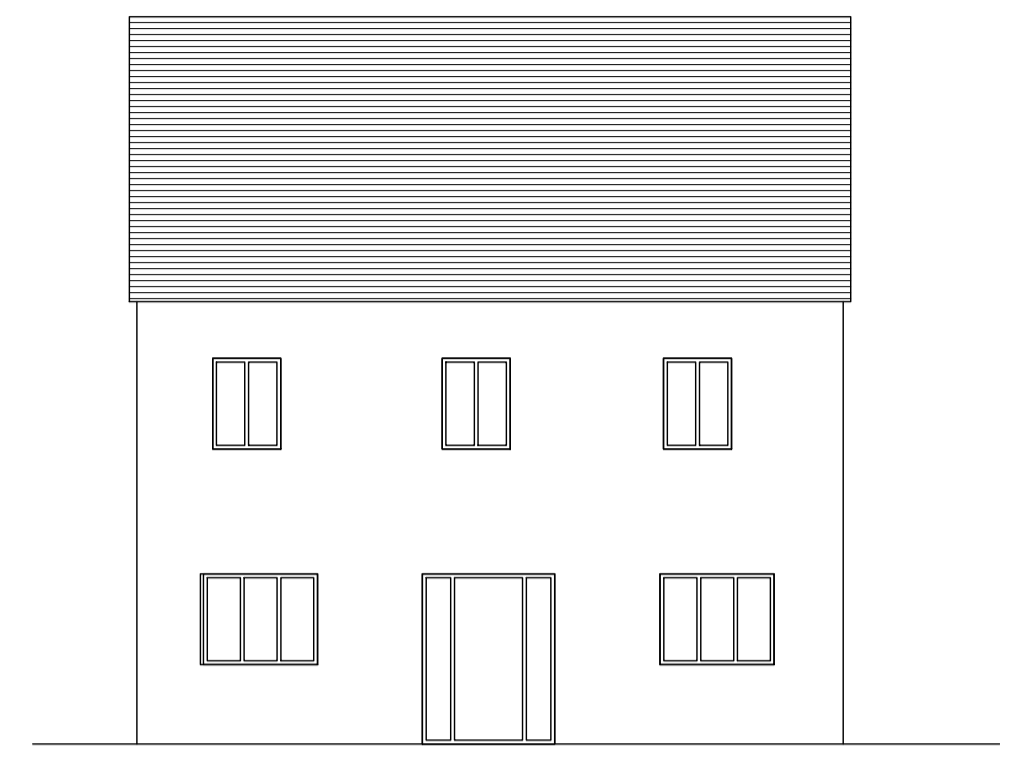

**FRONT ELEVATION
 EXISTING
 1:100**

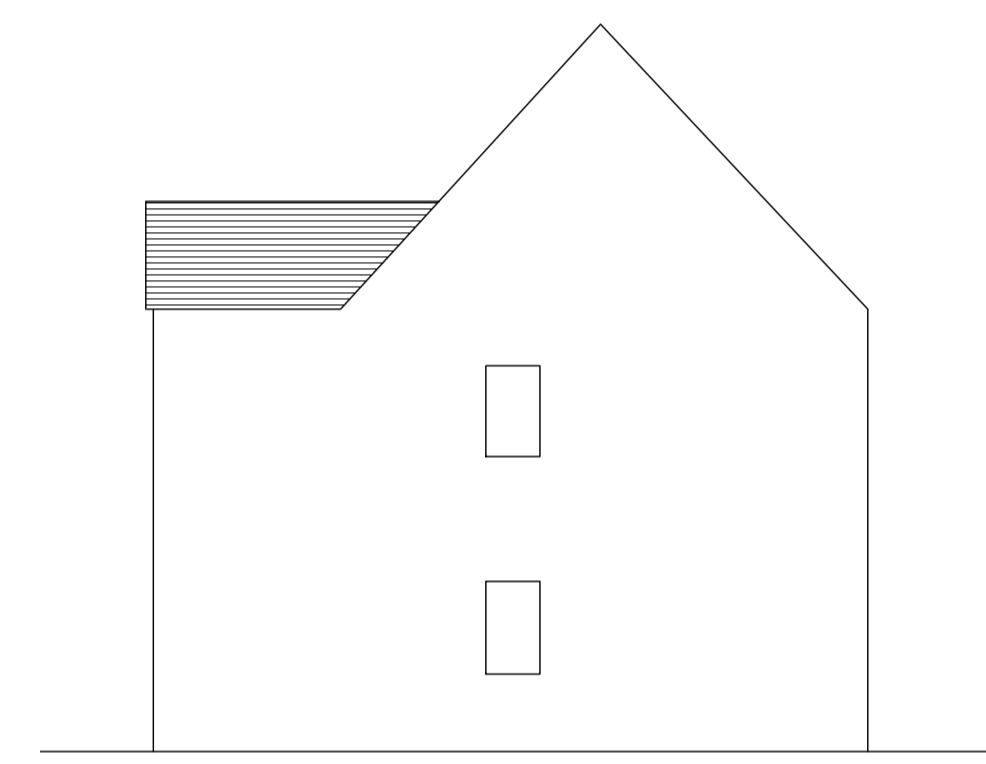


**SIDE ELEVATION
 EXISTING
 1:100**






**REAR ELEVATION
 EXISTING
 1:100**

**FIRST FLOOR PLAN
 EXISTING
 1:50**

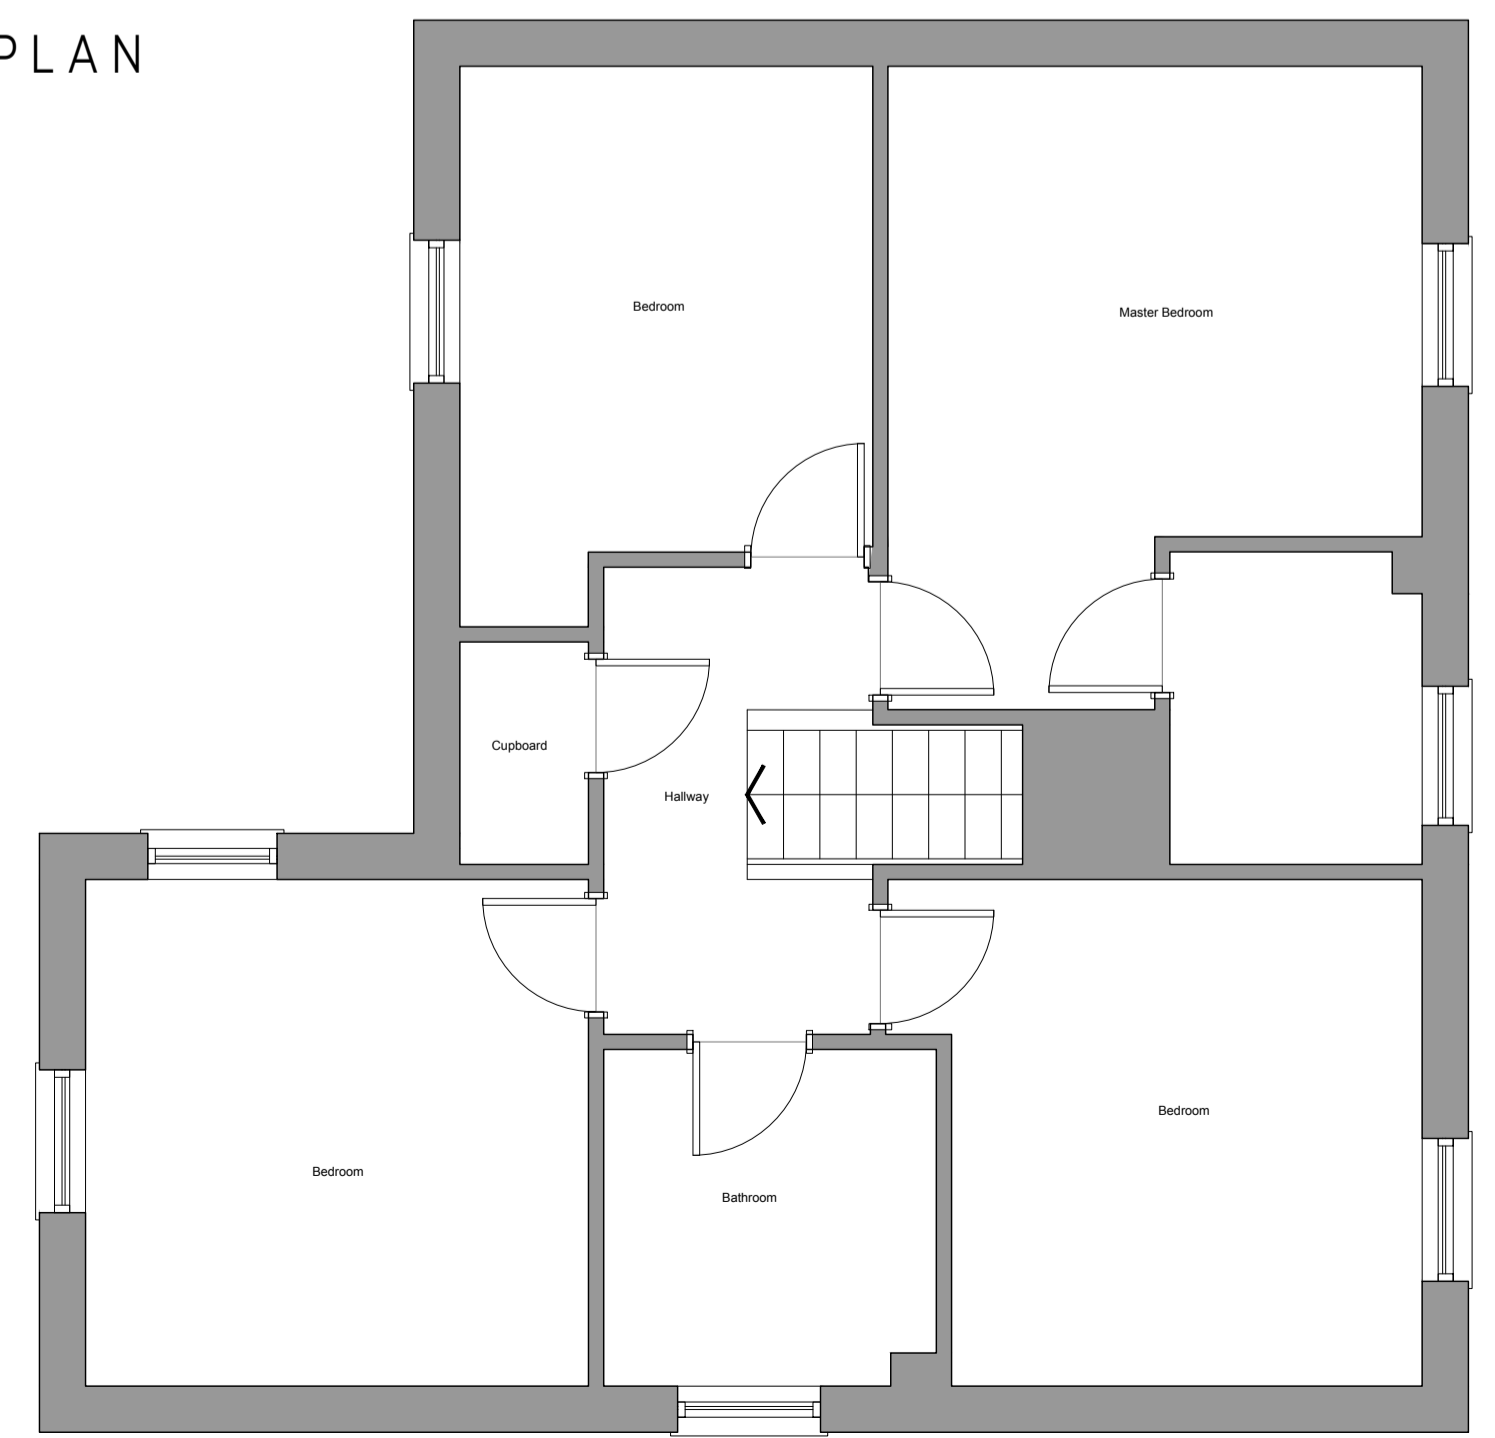

**ROOF PLAN
 EXISTING
 1:50**

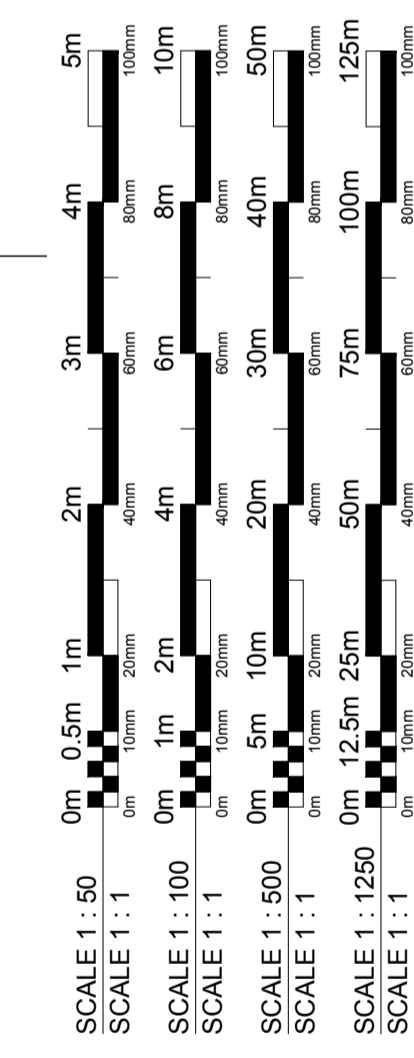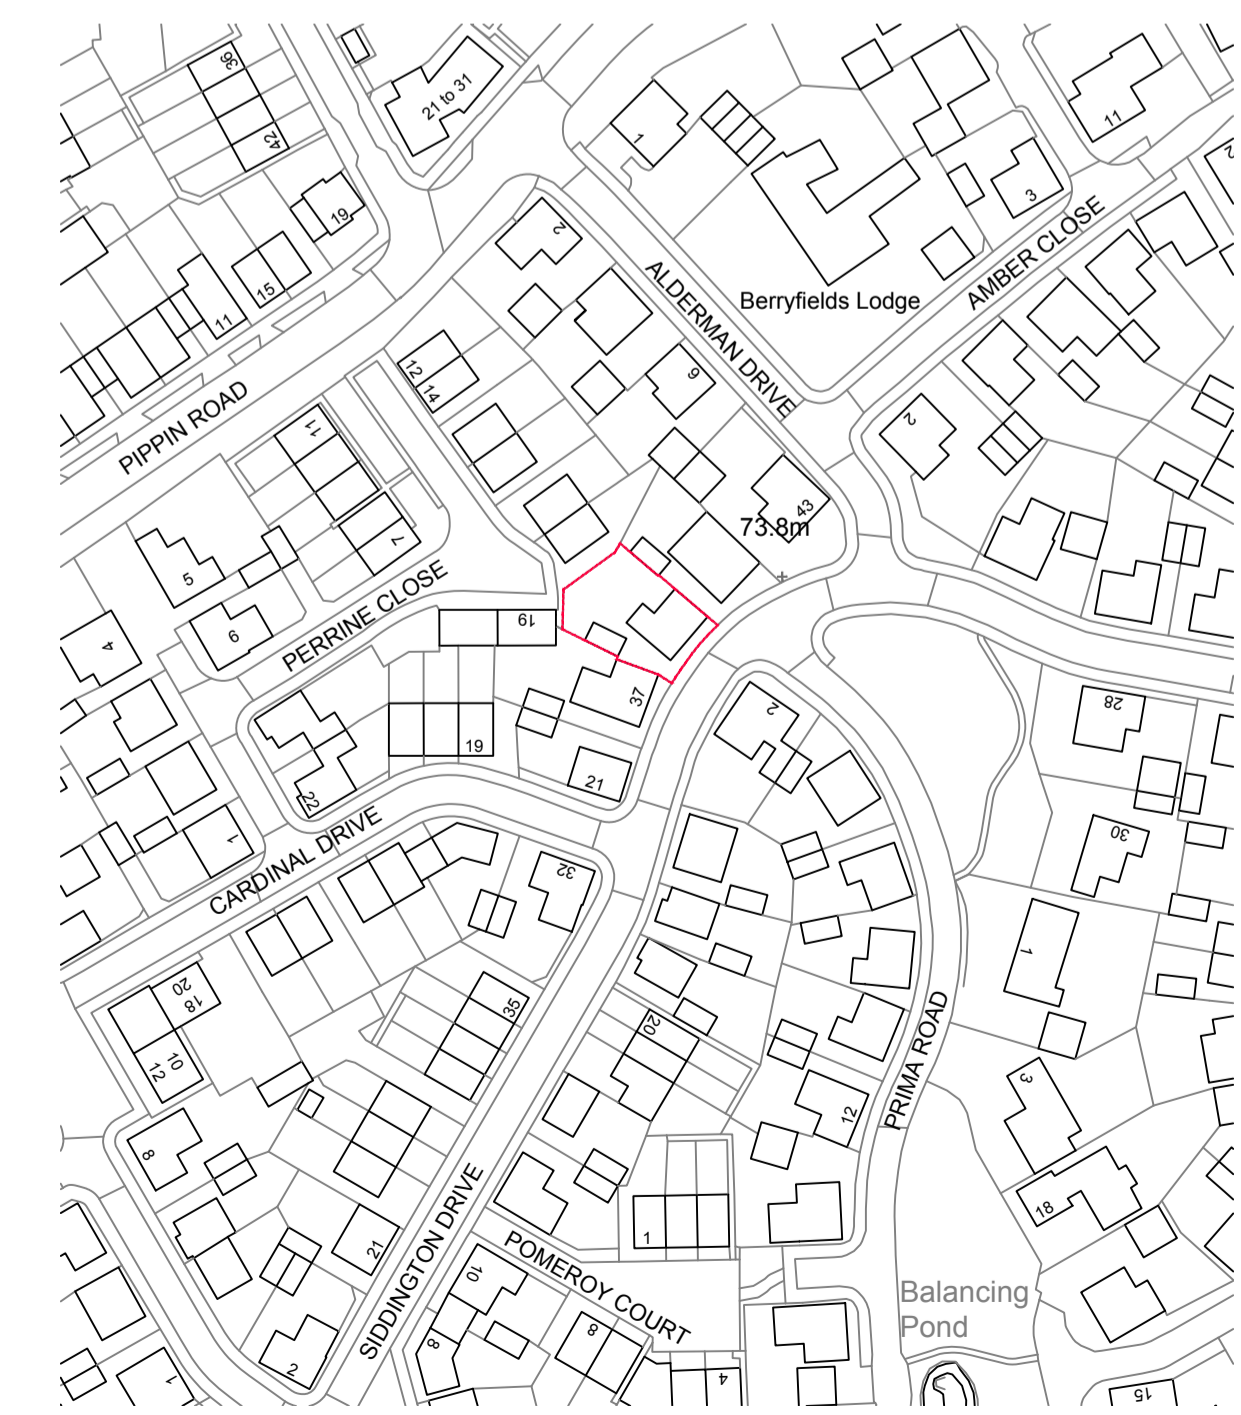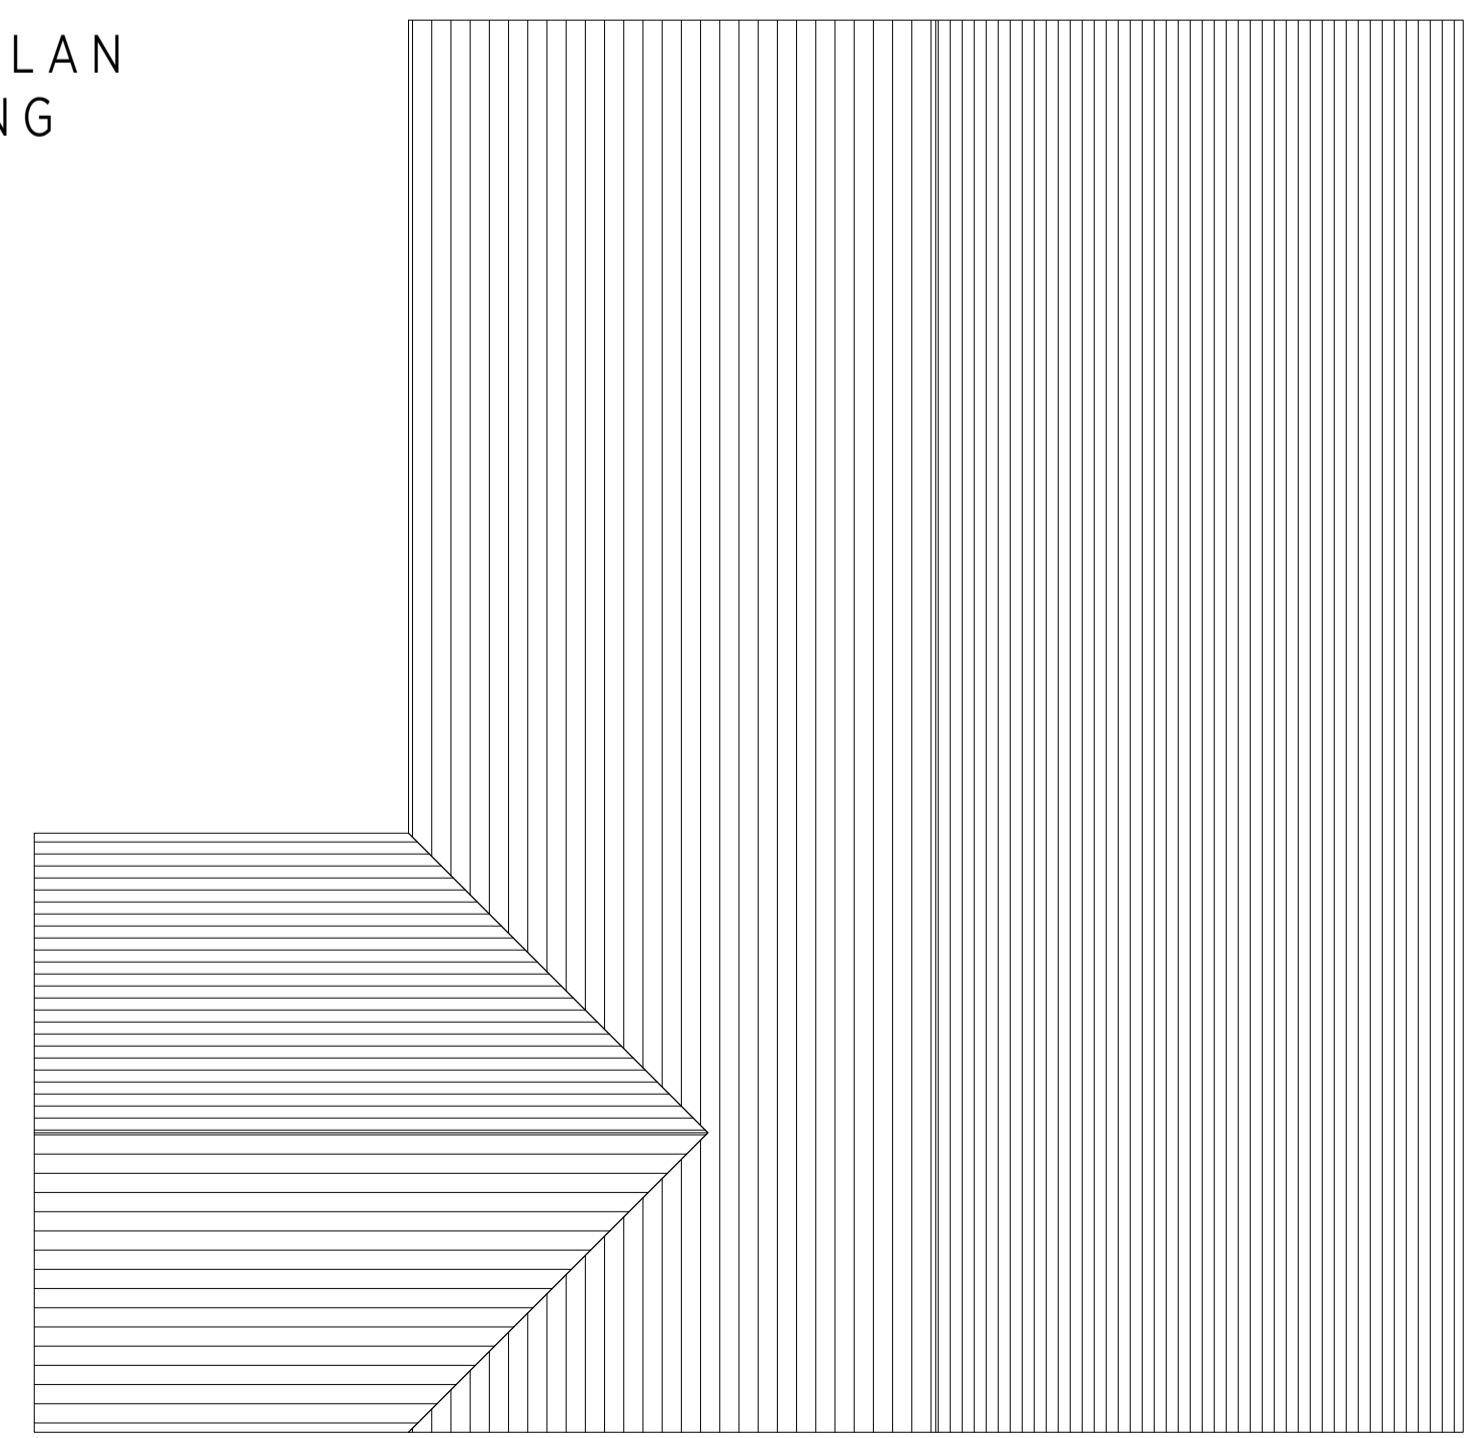

Rev	Date	Description	By
A00	28/03/19	Preliminary Issue	SP

Parkes Poole
 architecture

Client:
**Rachid and Shazia
 Zine El Abdine**

Project:
**39 Siddington Drive
 Aylesbury**

Drawing Title:
**Plan options
 Existing**

Drawn By: SP
 Checked By: SP

Scale:
1:50 @ A2

Date:
MAR 2019

Project No.: 033
 Drawing No.: PPA
 Revision: 01 0001 A00

Status:
FOR INFORMATION