



SIDE ELEVATION  
1:50

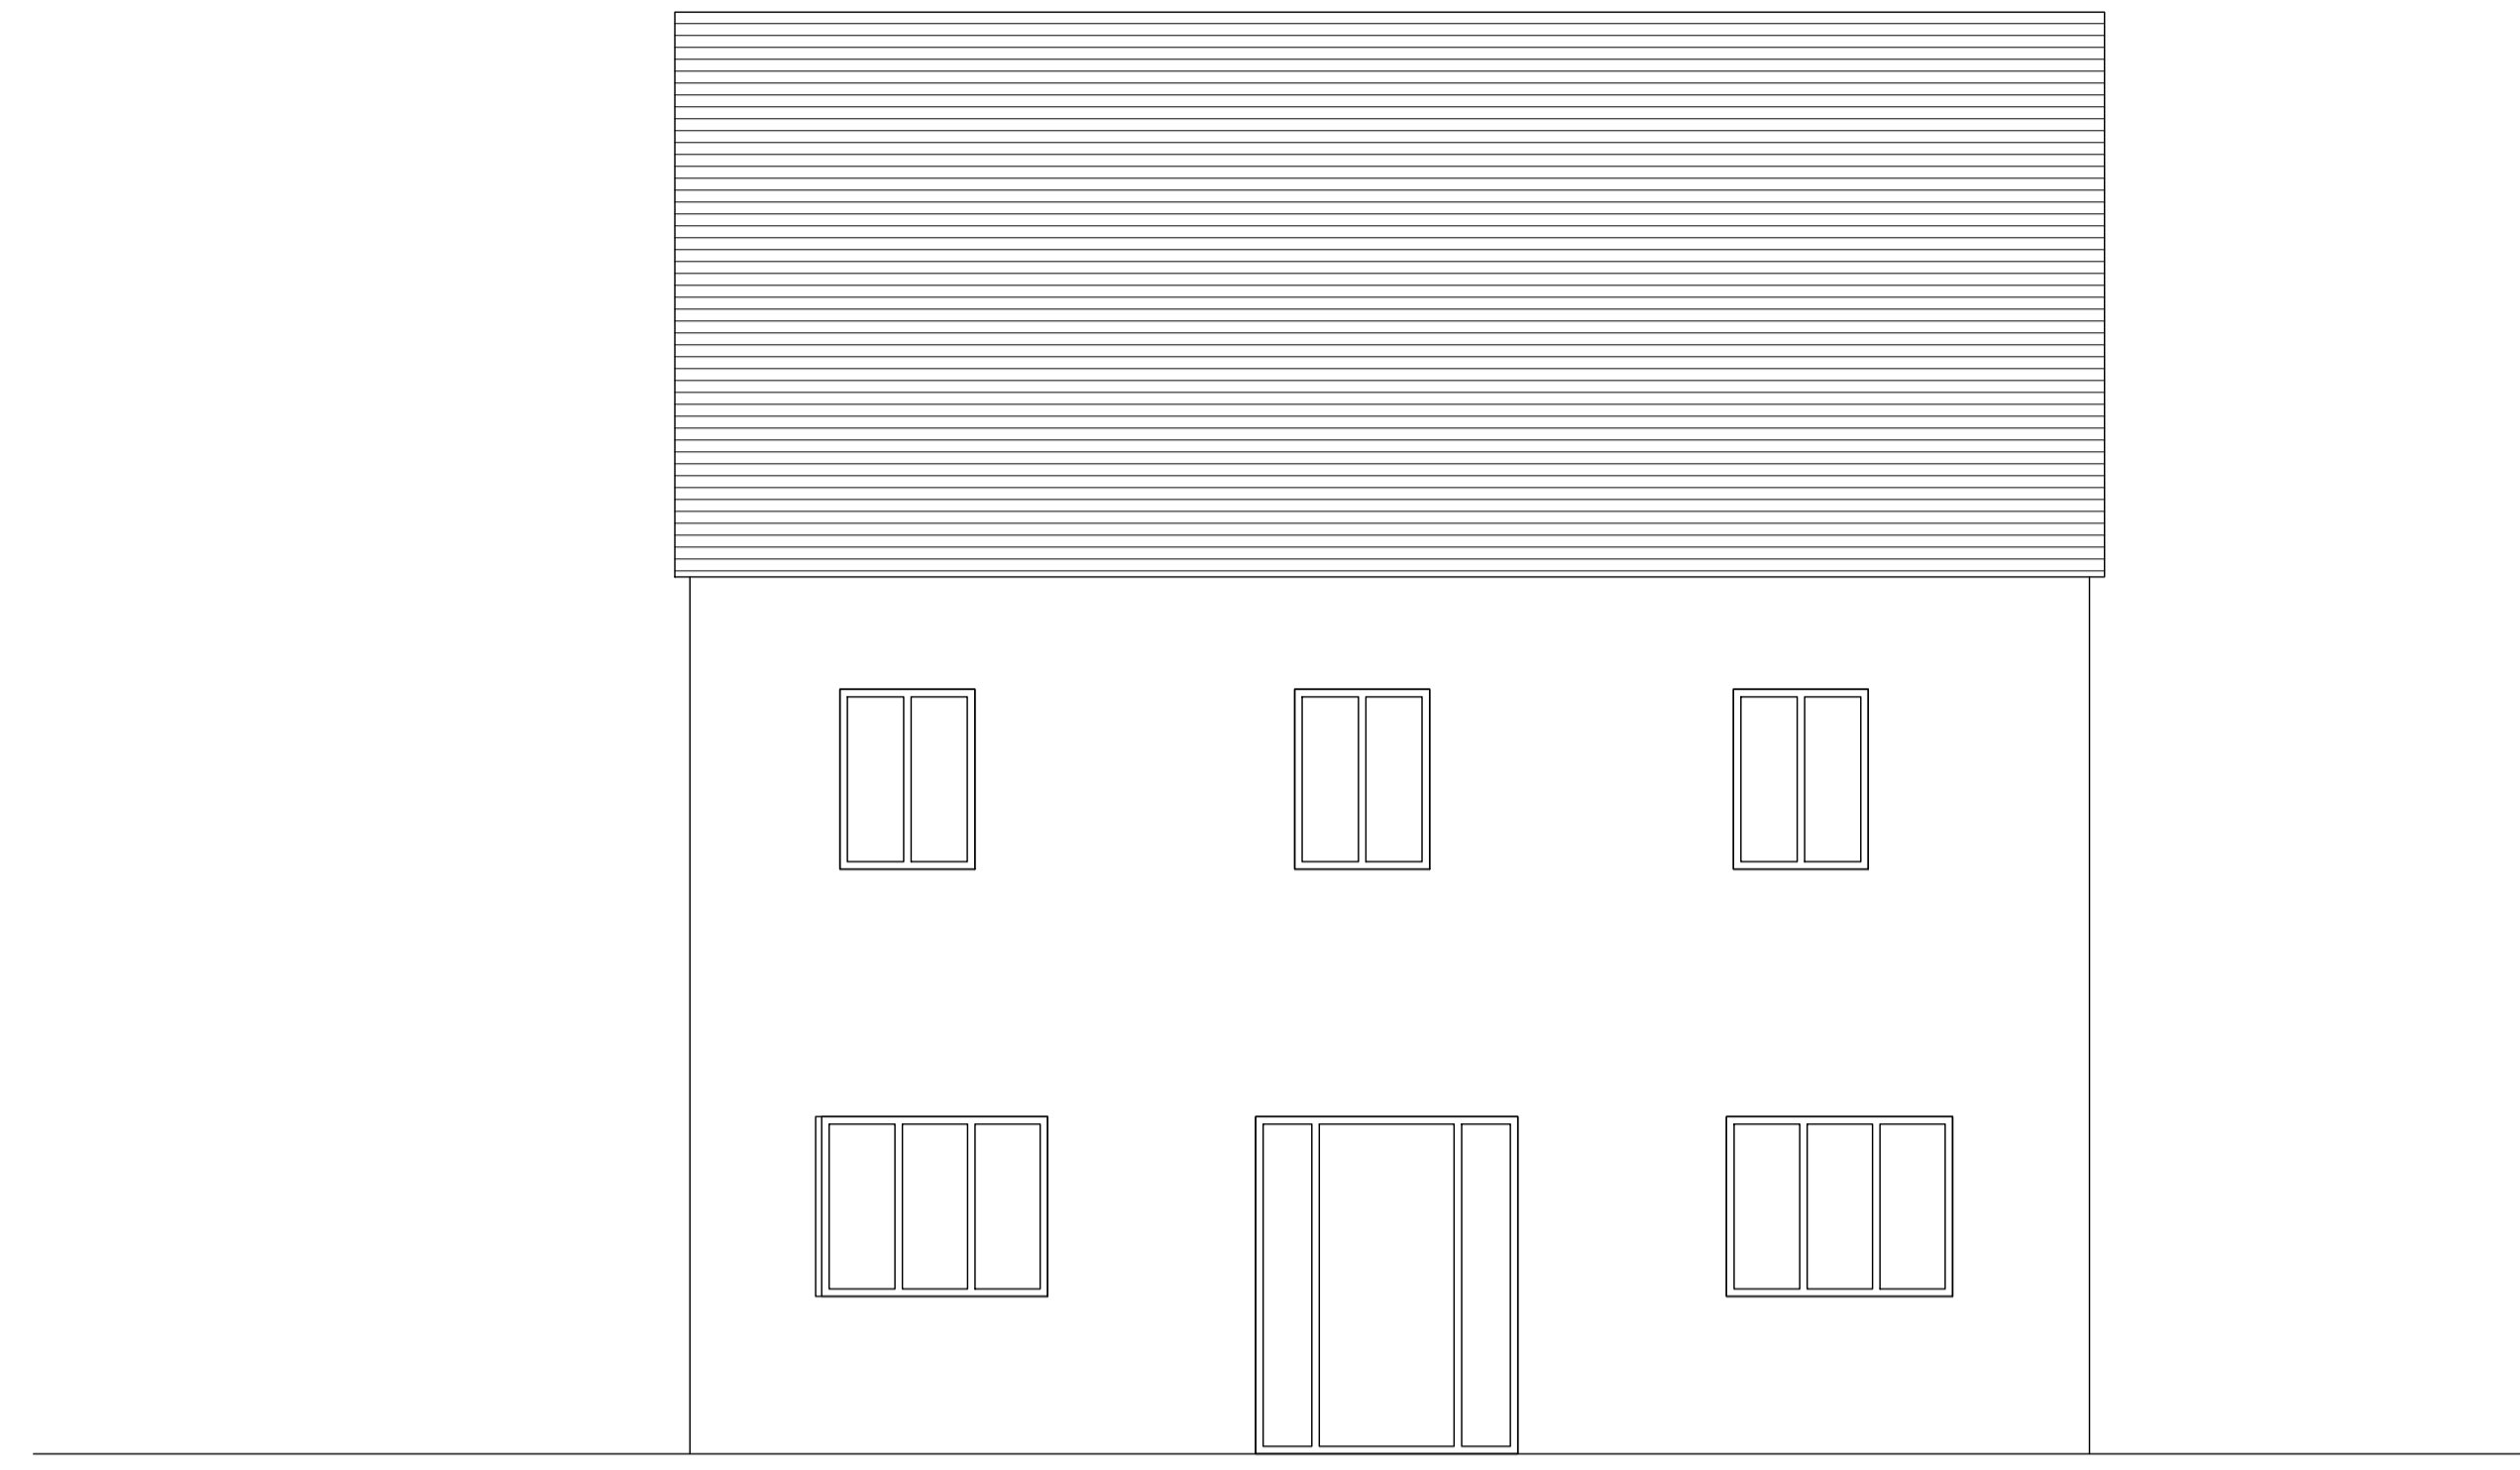


FRONT ELEVATION  
1:50

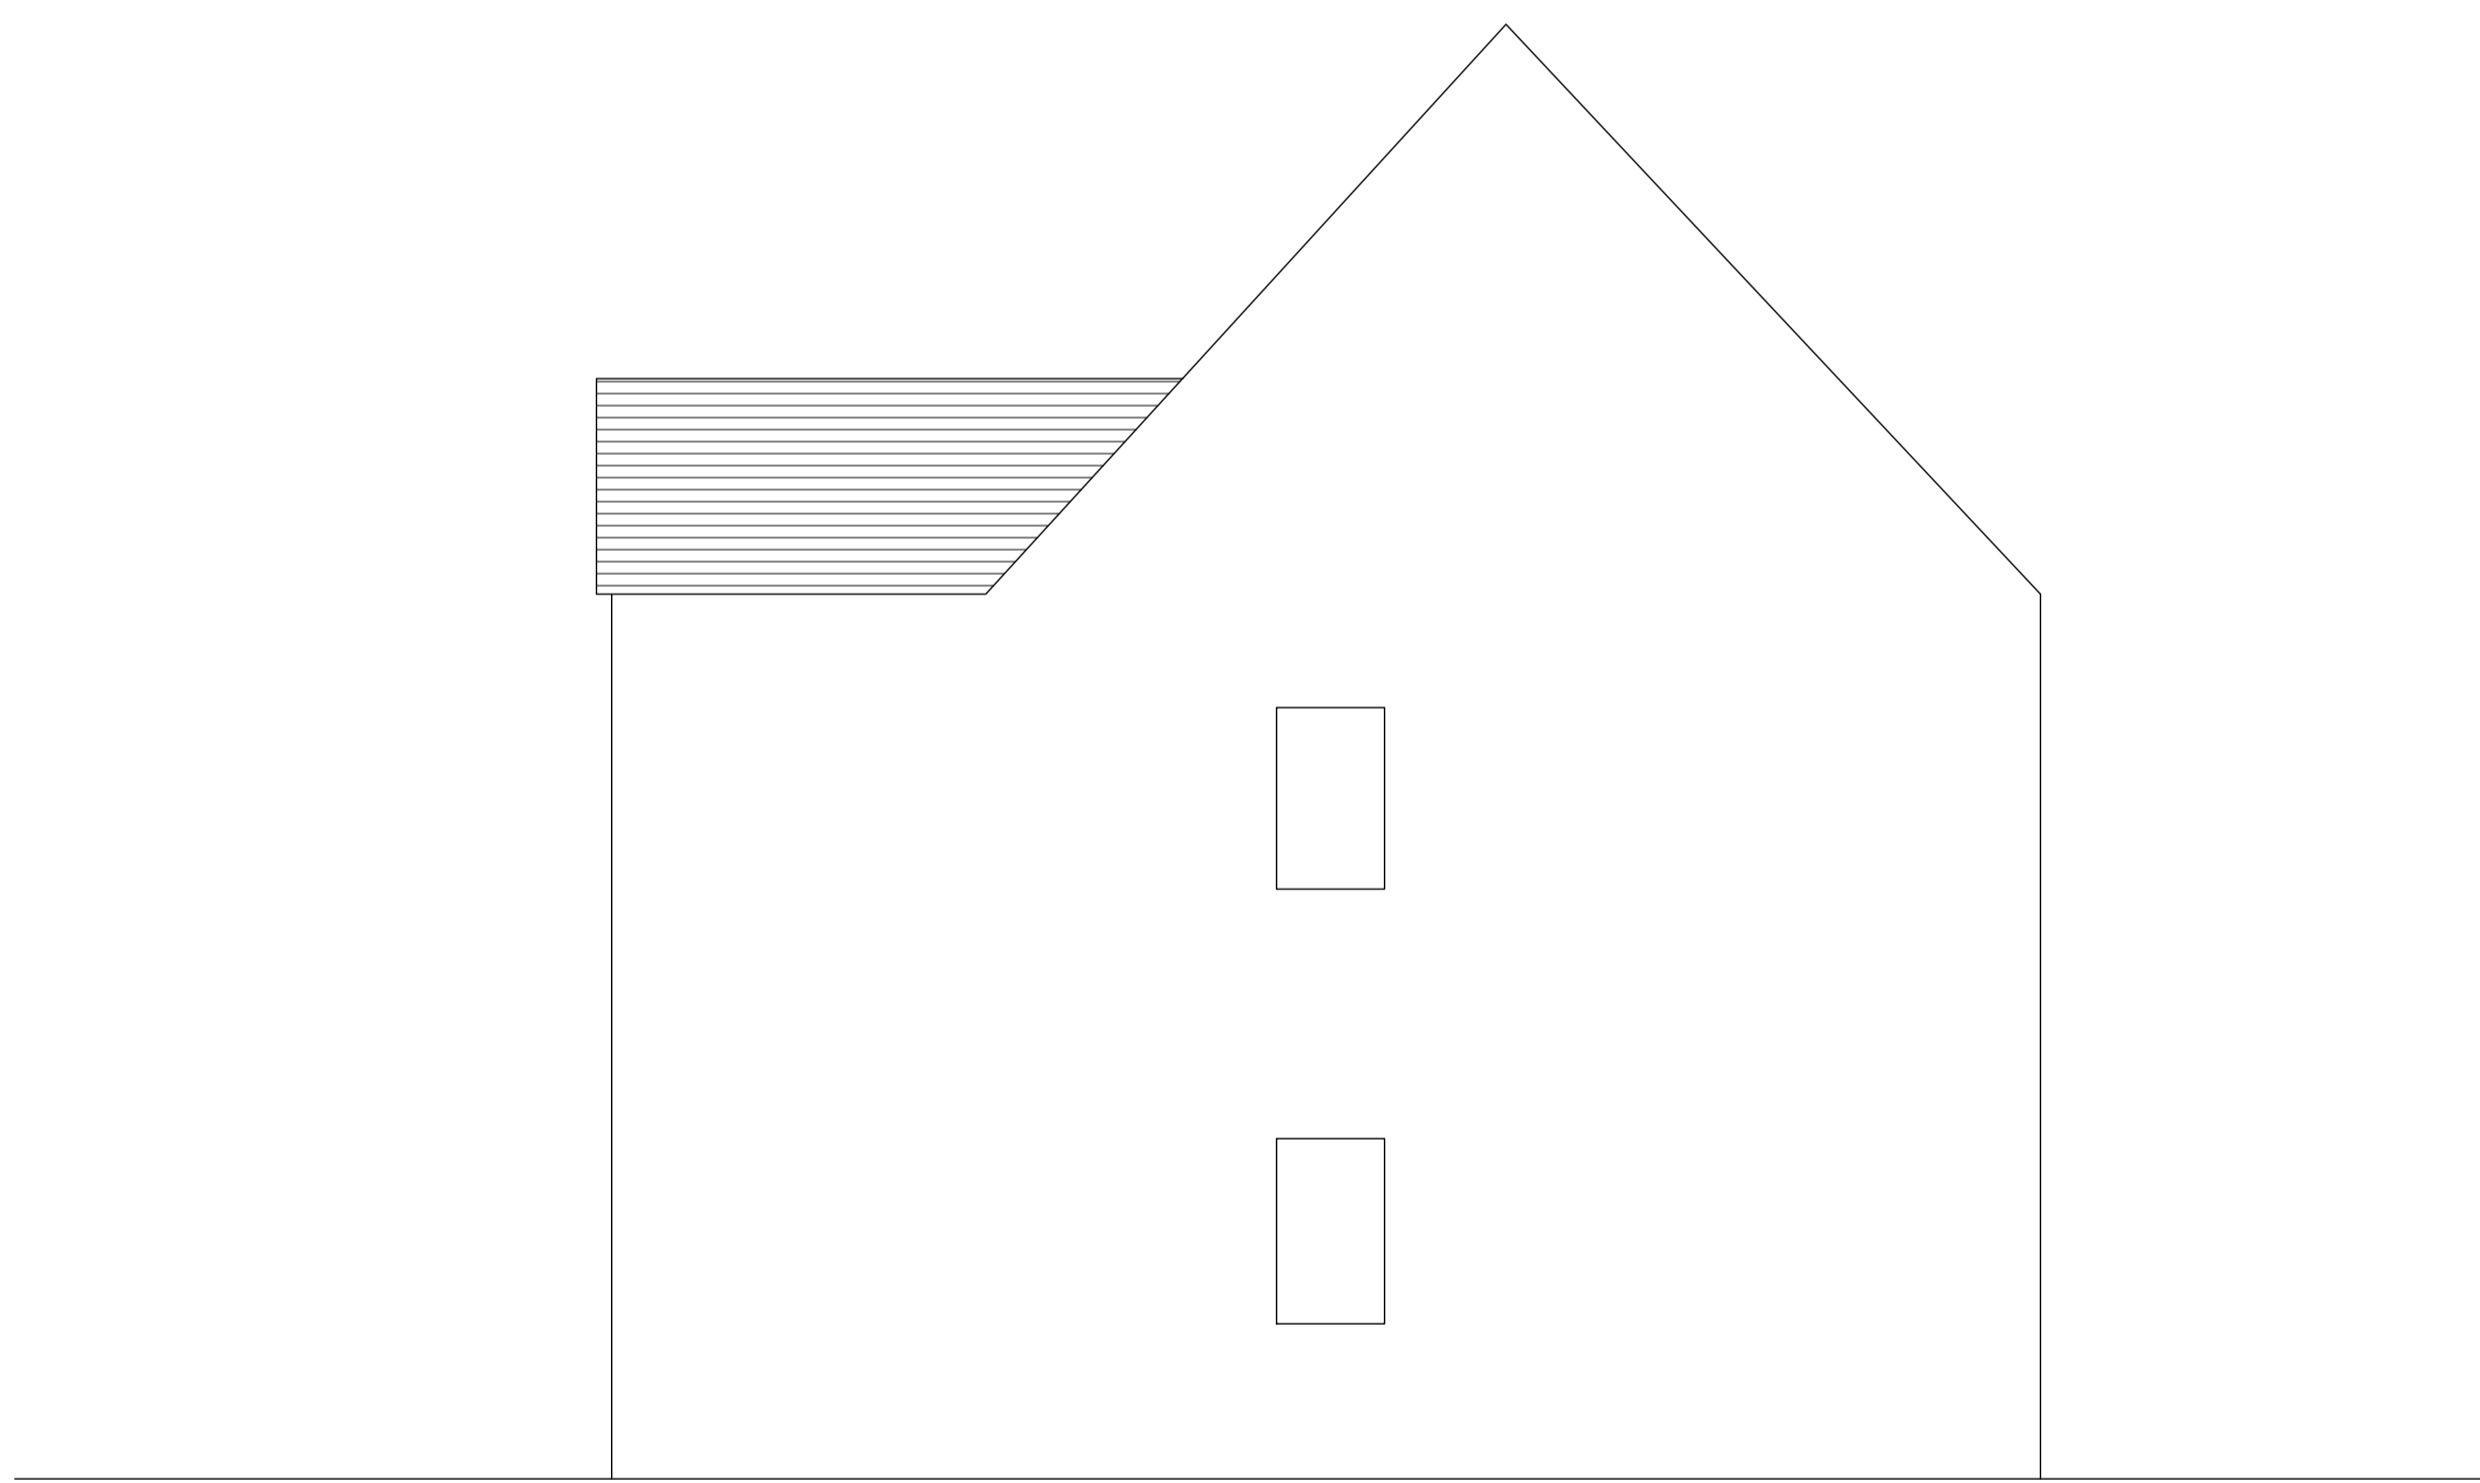


SIDE ELEVATION  
1:50




REAR ELEVATION  
1:50

 


SIDE ELEVATION  
1:50

 

SIDE ELEVATION  
1:50

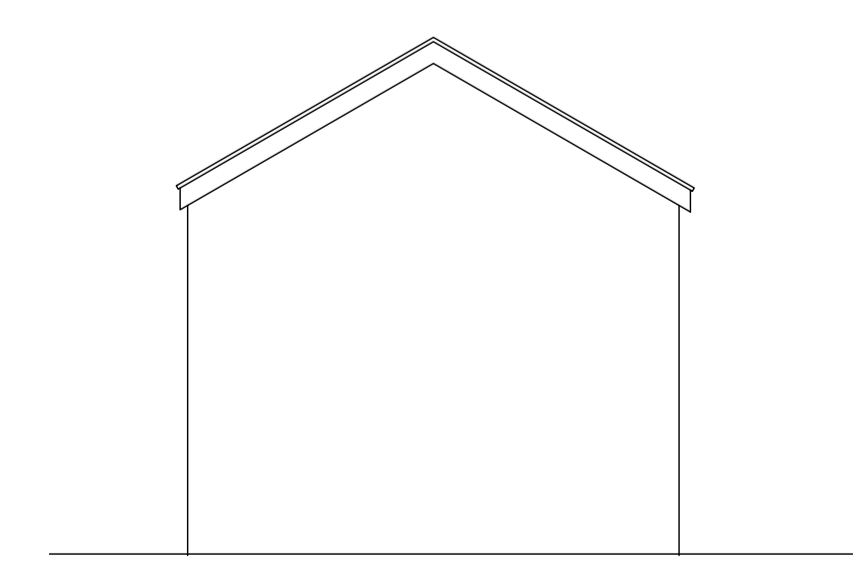

REAR ELEVATION  
1:50

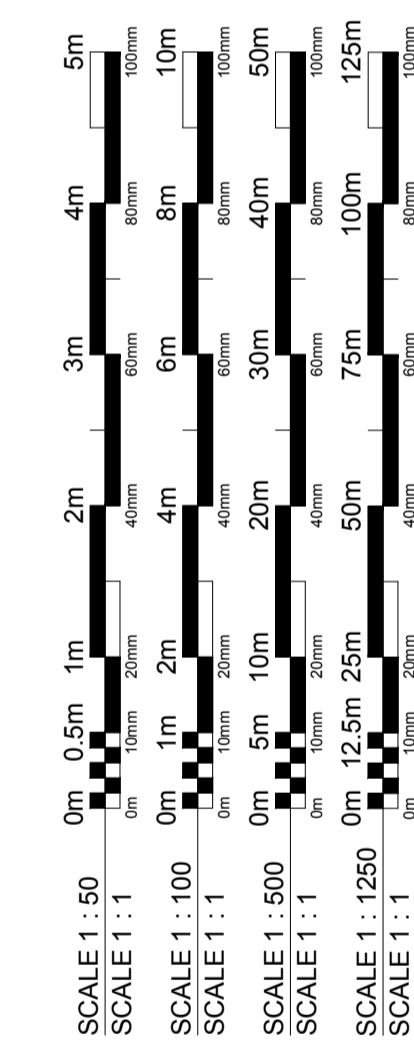

Rev	Date	Description	By
A00	01/02/21	Preliminary Issue	SP



Client:  
Rachid and Shazia  
Zine El Abidine

Project:  
39 Siddington Drive  
Aylesbury

Drawing Title:  
Elevations

Drawn By: SP  
Checked By: ..

Scale: 1:50 @ A1  
Date: MAR 2020

Project No: 033  
Drawing No: PPA 01 0002  
Revision: A00

Status: FOR INFORMATION  
 Tel: +44 (0) 1295 621111  
 Email: info@parkespoolearchitects.com  
 Website: www.parkespoolearchitects.com