


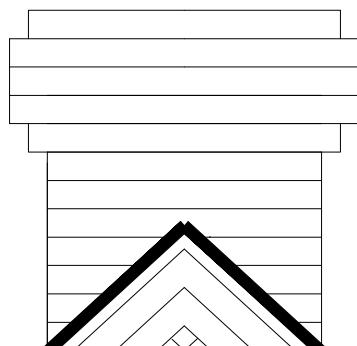


Example of brick detail to be used on gable wall




Drawing to be read in conjunction with drawing 725/01/018

1. Proposed Bat Box location - Istock bat box type C 215 x 215  
See attached specification - Istock eco habitats

2. Proposed Swift Box - 'The S Brick'  
See attached specification - Action for swifts

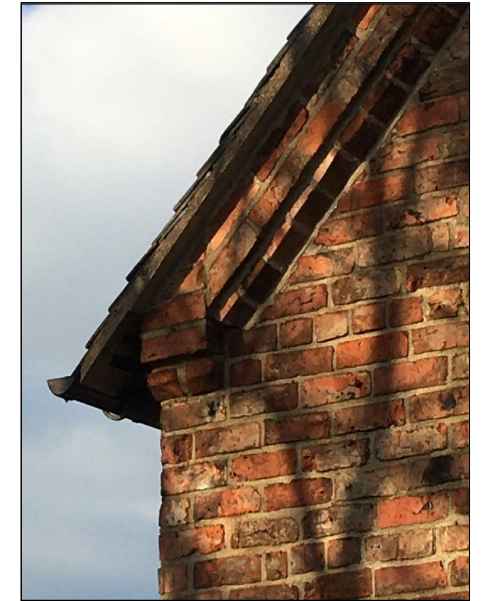

Example of brick detail to be used on verge

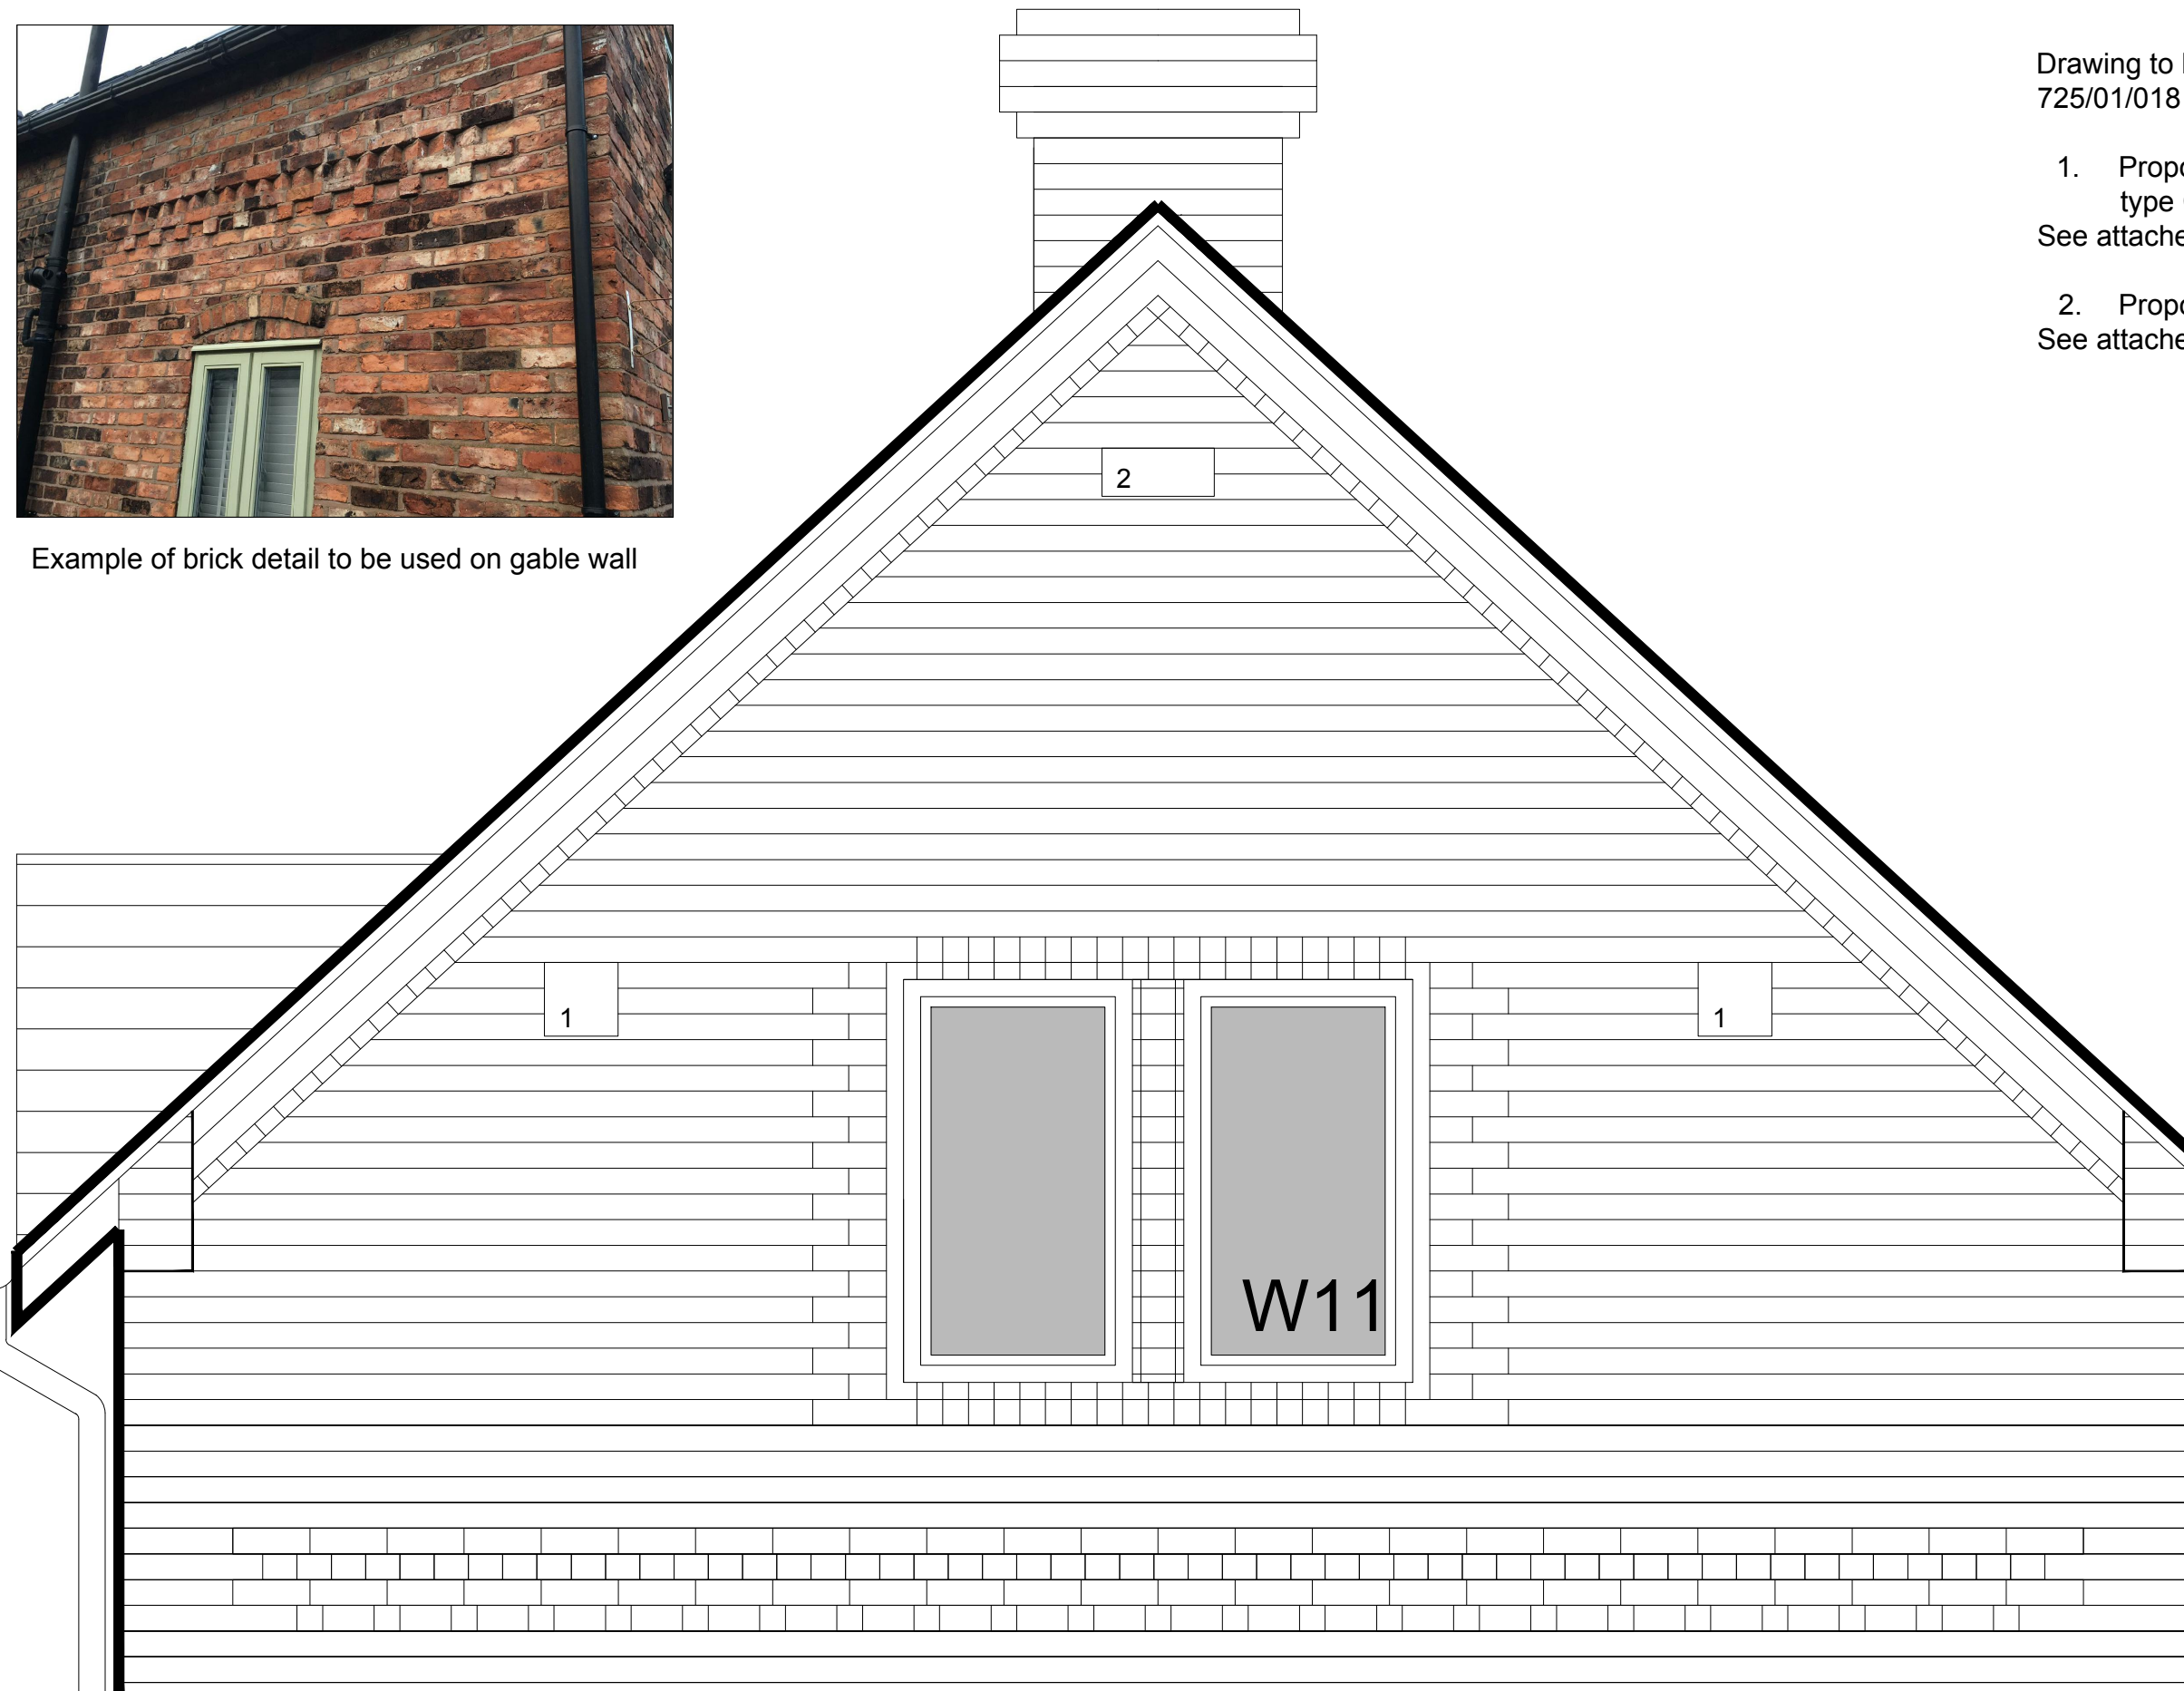

North East Elevation  
Scale 1:20



**AGATHOCLIS  
BECKMANN**  
Landscape Architects  
Onion Farm  
Warburton Lane  
Lymm, Cheshire  
WA13 9TW  
Tel: 01925 75 3403

Onion Farm Cottage

North East Elevation  
Proposed Swift and Bat Boxes

KB / CK	1:20 @ A3	725/01/27