
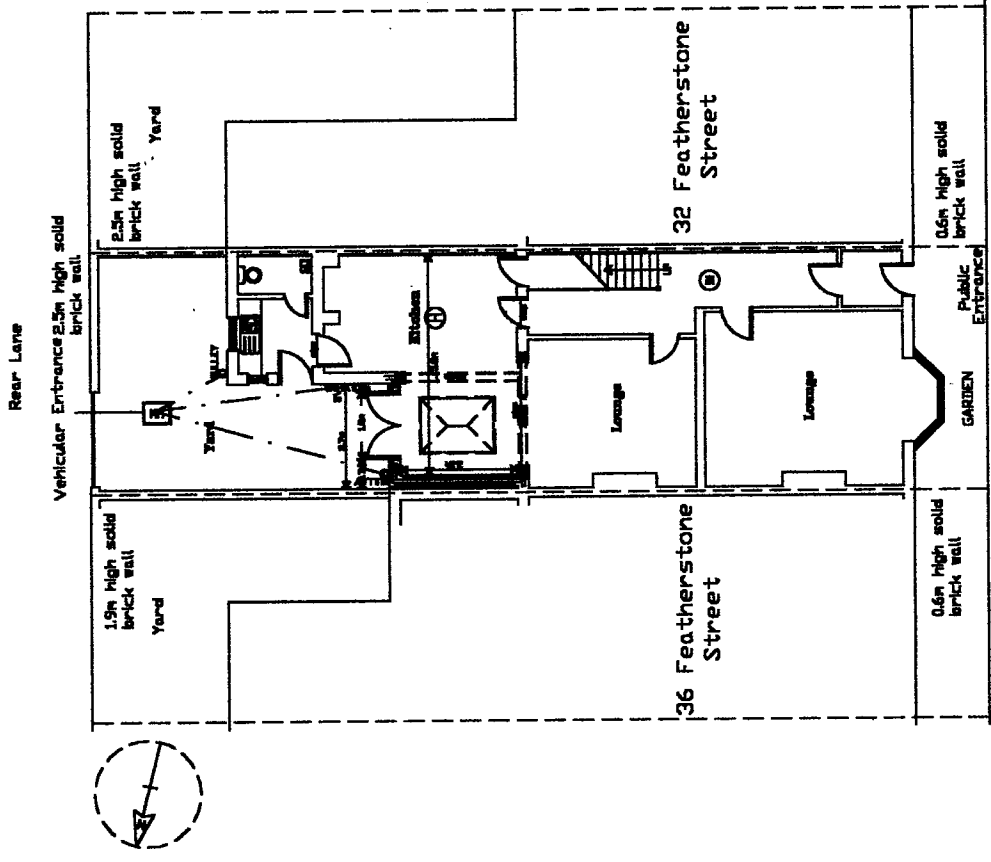


PROPOSED ROOF PLAN

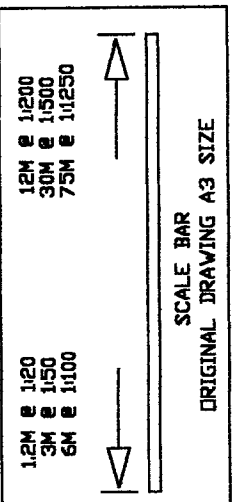

PROPOSED SITE PLAN 1:200

34 Featherstone Street, Sunderland,  
Tyne & Wear, SR6 0PE.  
Single Storey Rear Extension  
Drawing No. F22C  
Scale 1:100  
Date 24/12/2020  
Mr AM Watt  
20 Alpine Way Sunderland SR3 1TN  
Tel No. 0191 5226401  
078116 050 33