


Notes

This drawing is Copyright ©

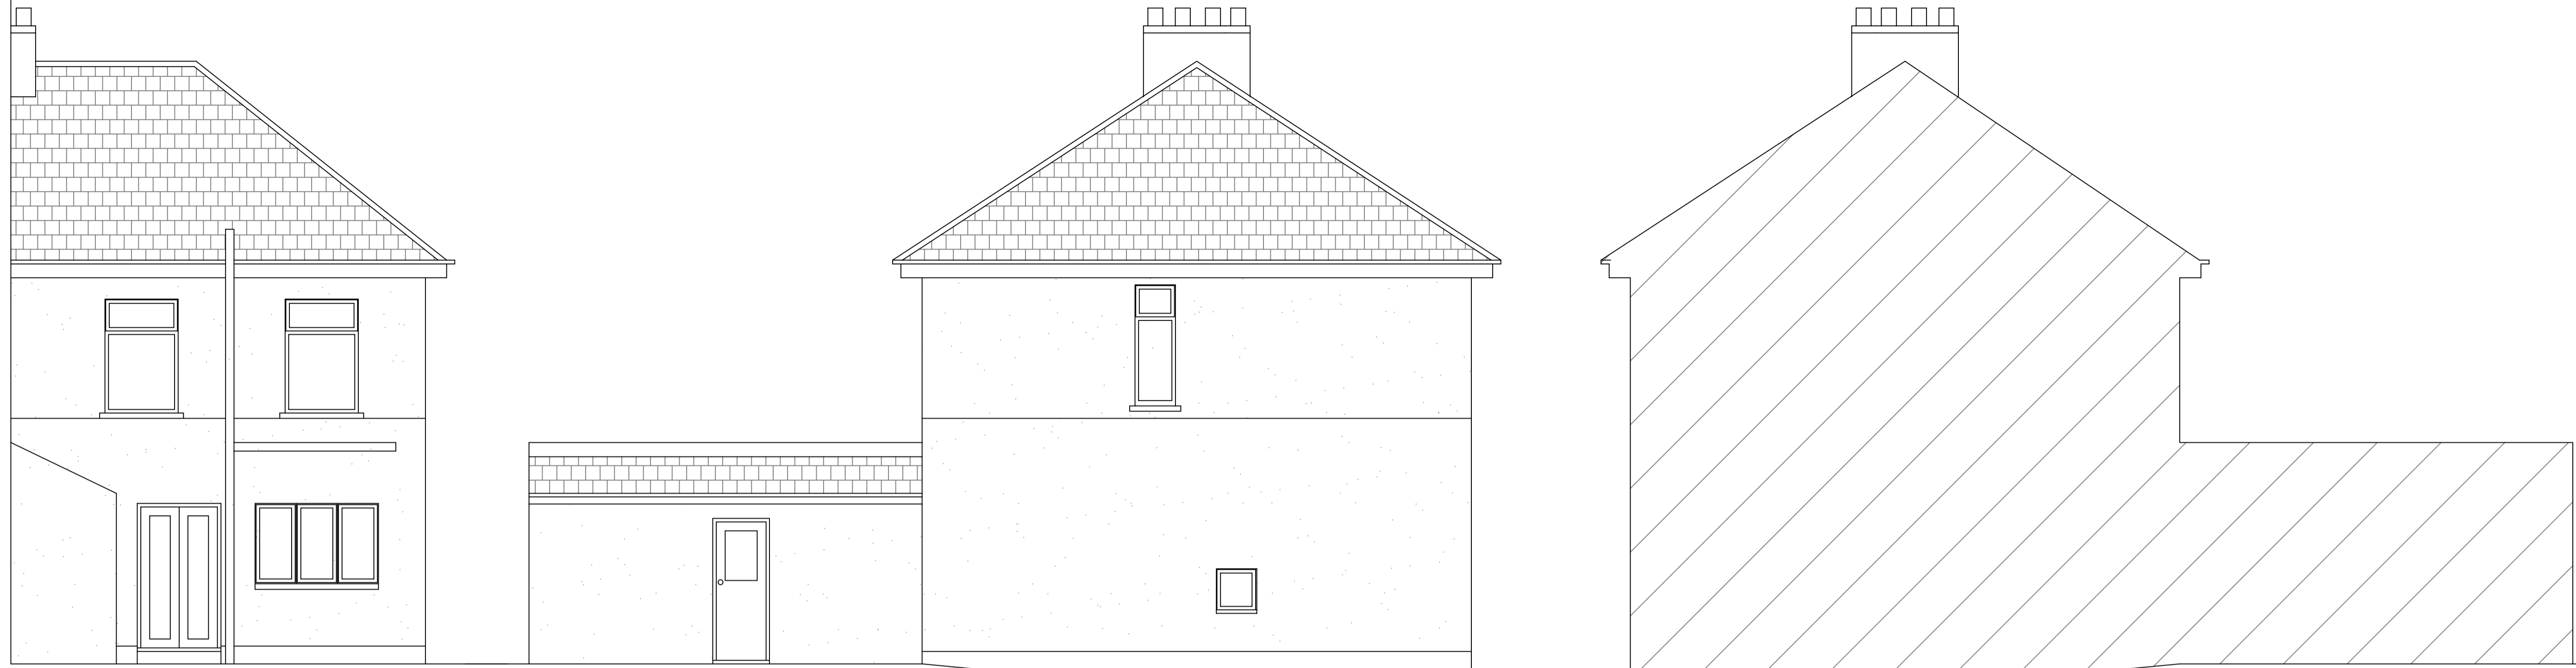


NORTH ELEVATION

WEST ELEVATION

EAST ELEVATION

EXISTING

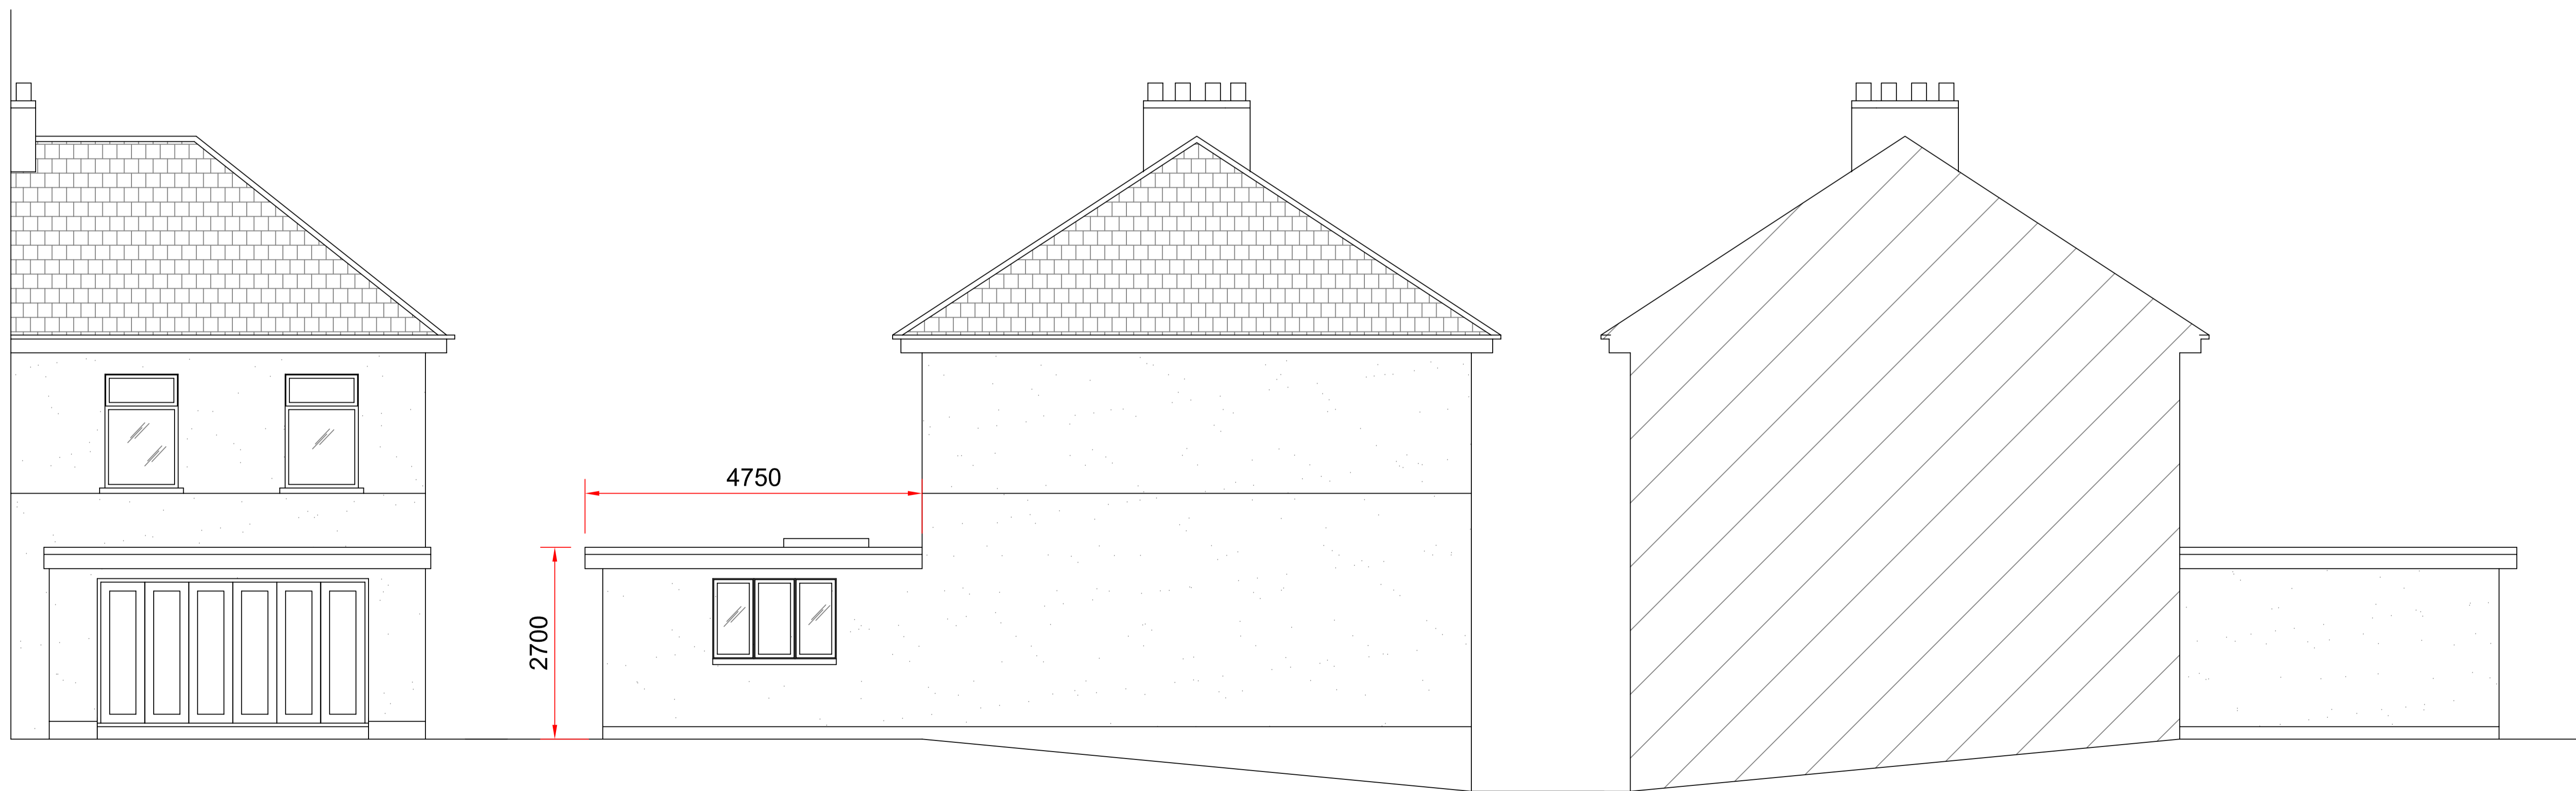

NORTH ELEVATION

WEST ELEVATION

EAST ELEVATION

PROPOSED

No.	Date	Details
-----	------	---------

REVISIONS

STATUS **PLANNING**

Project Design Consultancy
 Mobile No: 07846005285 Office No: 01579 321772
 Email: ray@projectdesignconsultancy.com
 Website: www.projectdesignconsultancy.com

The Old School,
 School Hill
 St. Neot
 Liskeard
 PL14 6NG

JOB TITLE
**35, SOUTH DOWN ROAD,
 PLYMOUTH,
 DEVON,
 PL2 3HW**

DRAWING TITLE
**EXISTING & PROPOSED
 ELEVATIONS**

Drawn	RTC	Original drawing size	A1
Checked		Date	March 2021
Scale	1:50		
Project Number	35SDR/2021		
Drawing Number	35SDR/2021/02	Revision	-