


PROPOSED SINGLE STOREY FRONT & REAR EXTENSIONS & DOUBLE STOREY SIDE EXTENSION  
55 JELlicoe AVENUE  
GOSPORT

THIS IS NOT A SPECIFICATION OF WORK & IS FOR TOWN PLANNING & BUILDING REGULATIONS ONLY. ALL DIMENSIONS TO BE CHECKED ON SITE BY CONTRACTOR PRIOR TO COMMENCEMENT OF WORK. LOCATION & LAYOUT PLANS HAVE BEEN DEVELOPED WITHOUT THE USE OF ANY COPYRIGHT MATERIAL.

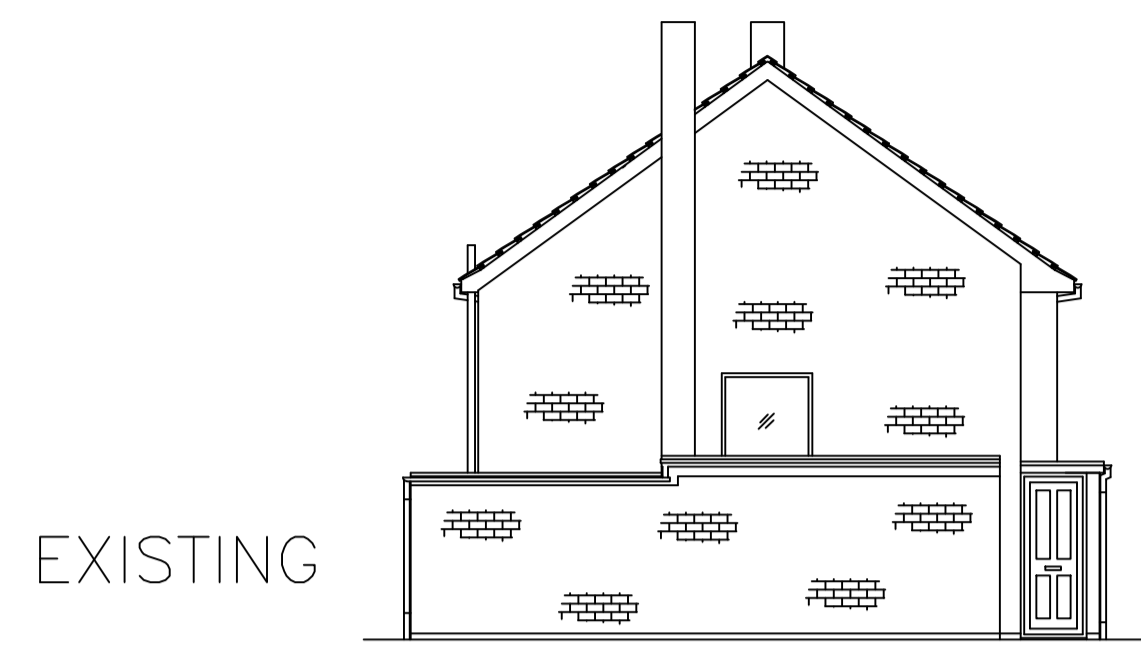


EXISTING


SIDE ELEVATION




FRONT ELEVATION

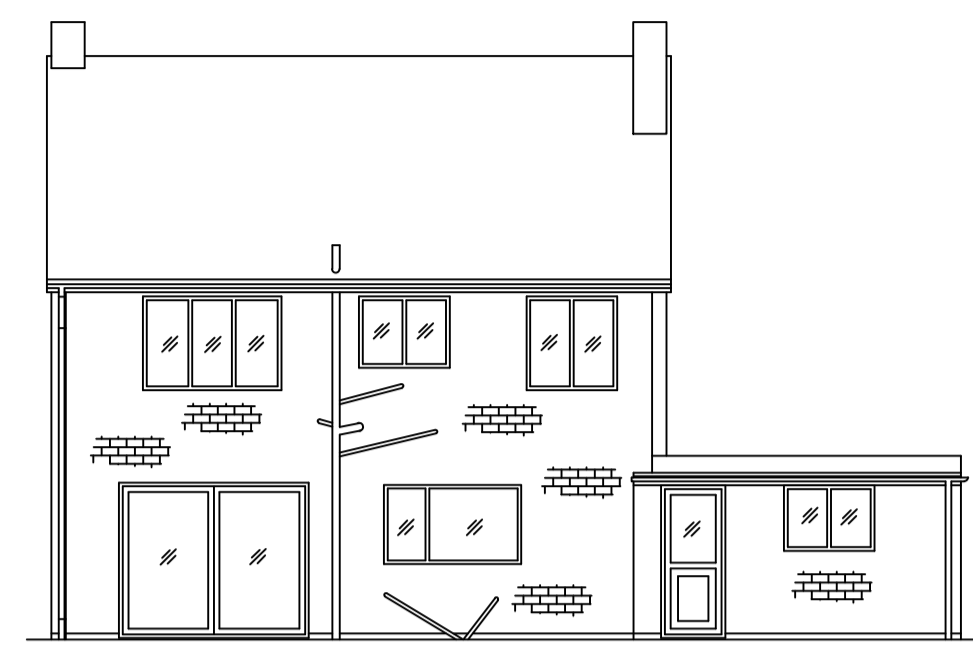

REAR ELEVATION

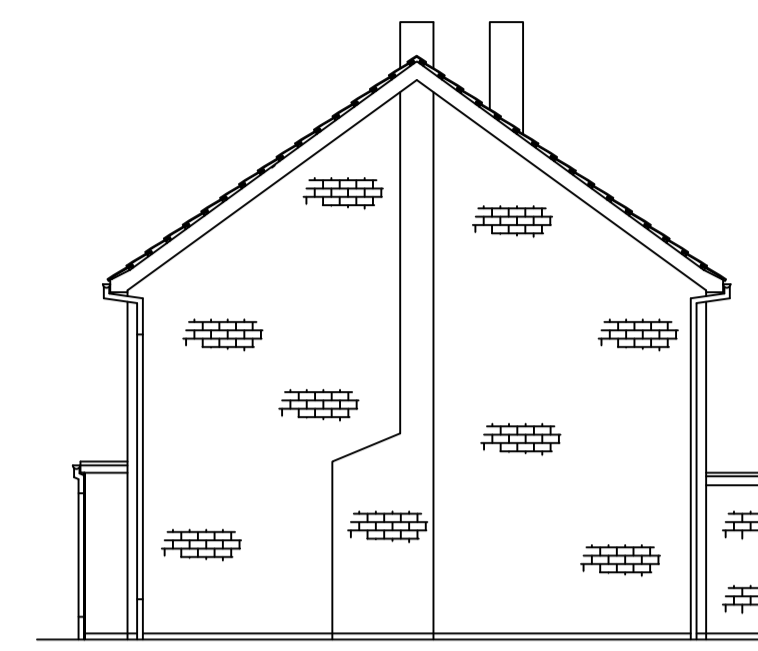


SIDE ELEVATION

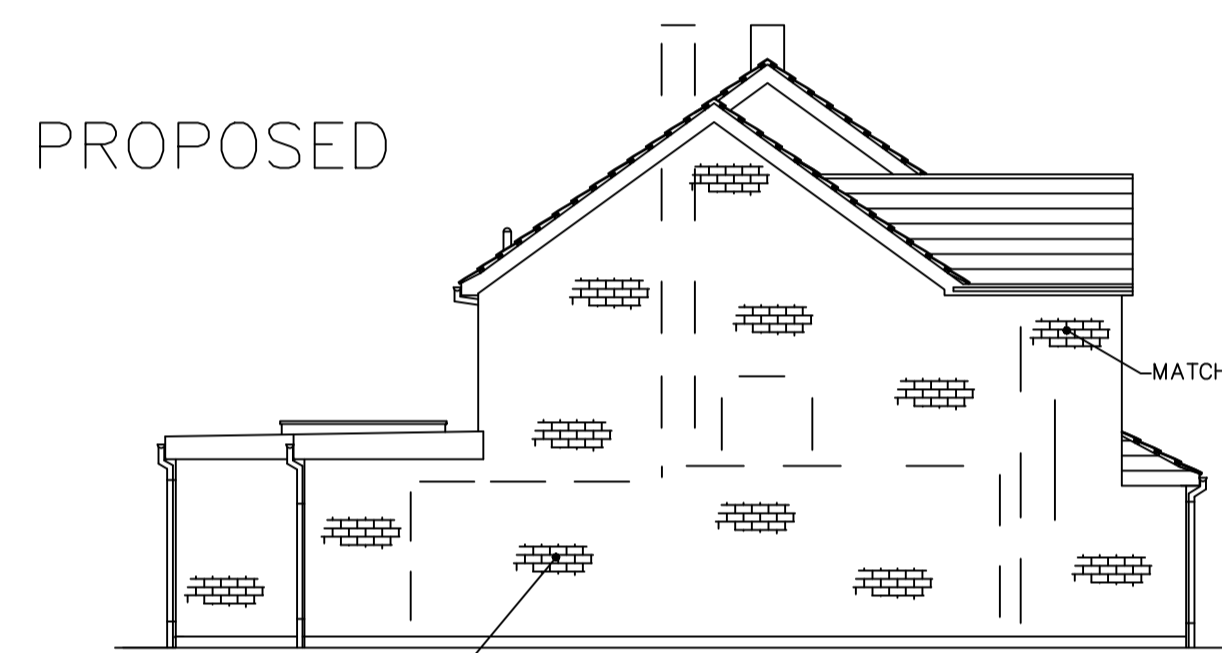


PROPOSED


SIDE ELEVATION

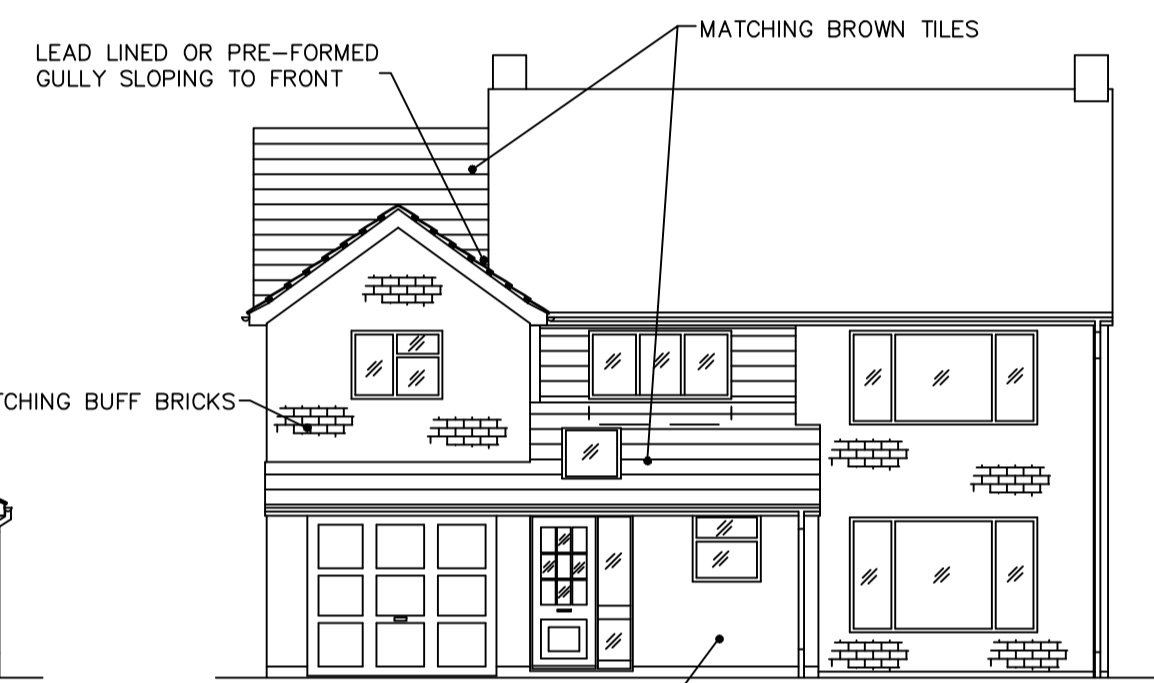


FRONT ELEVATION

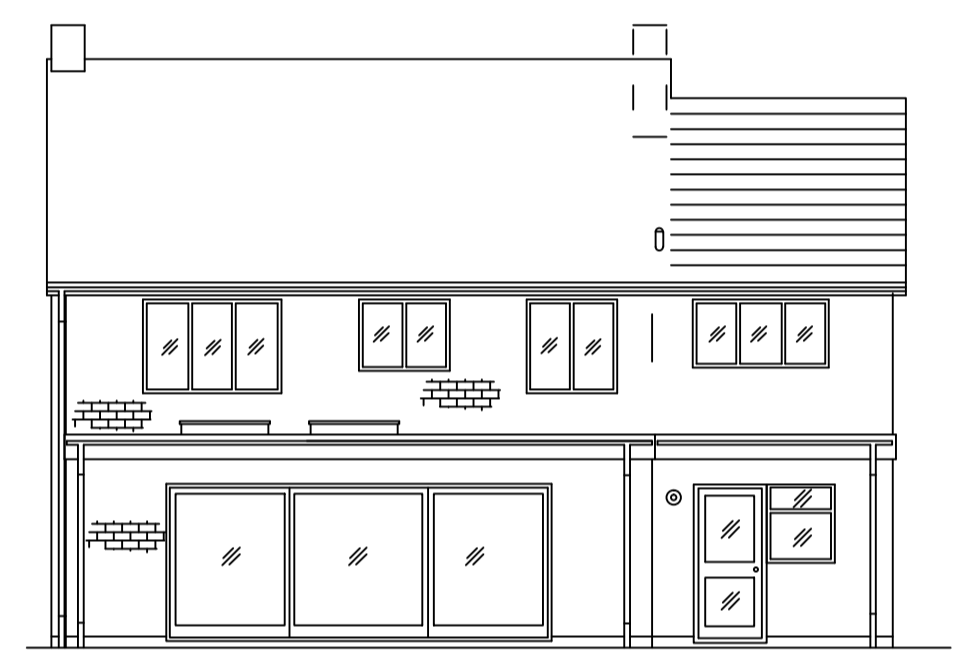

REAR ELEVATION

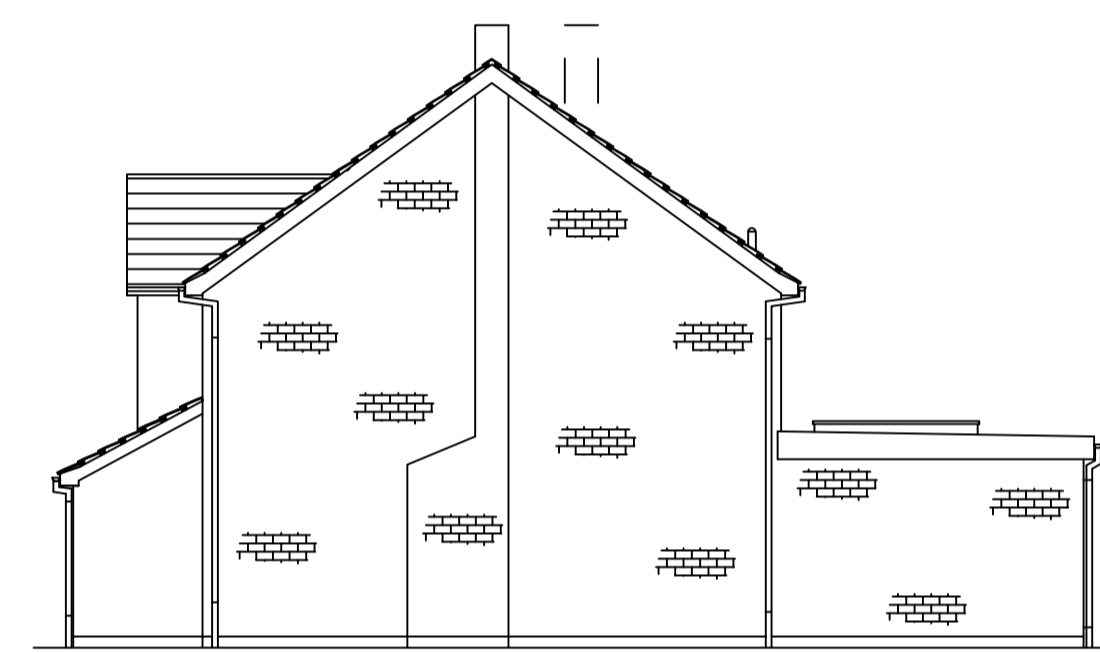

SIDE ELEVATION

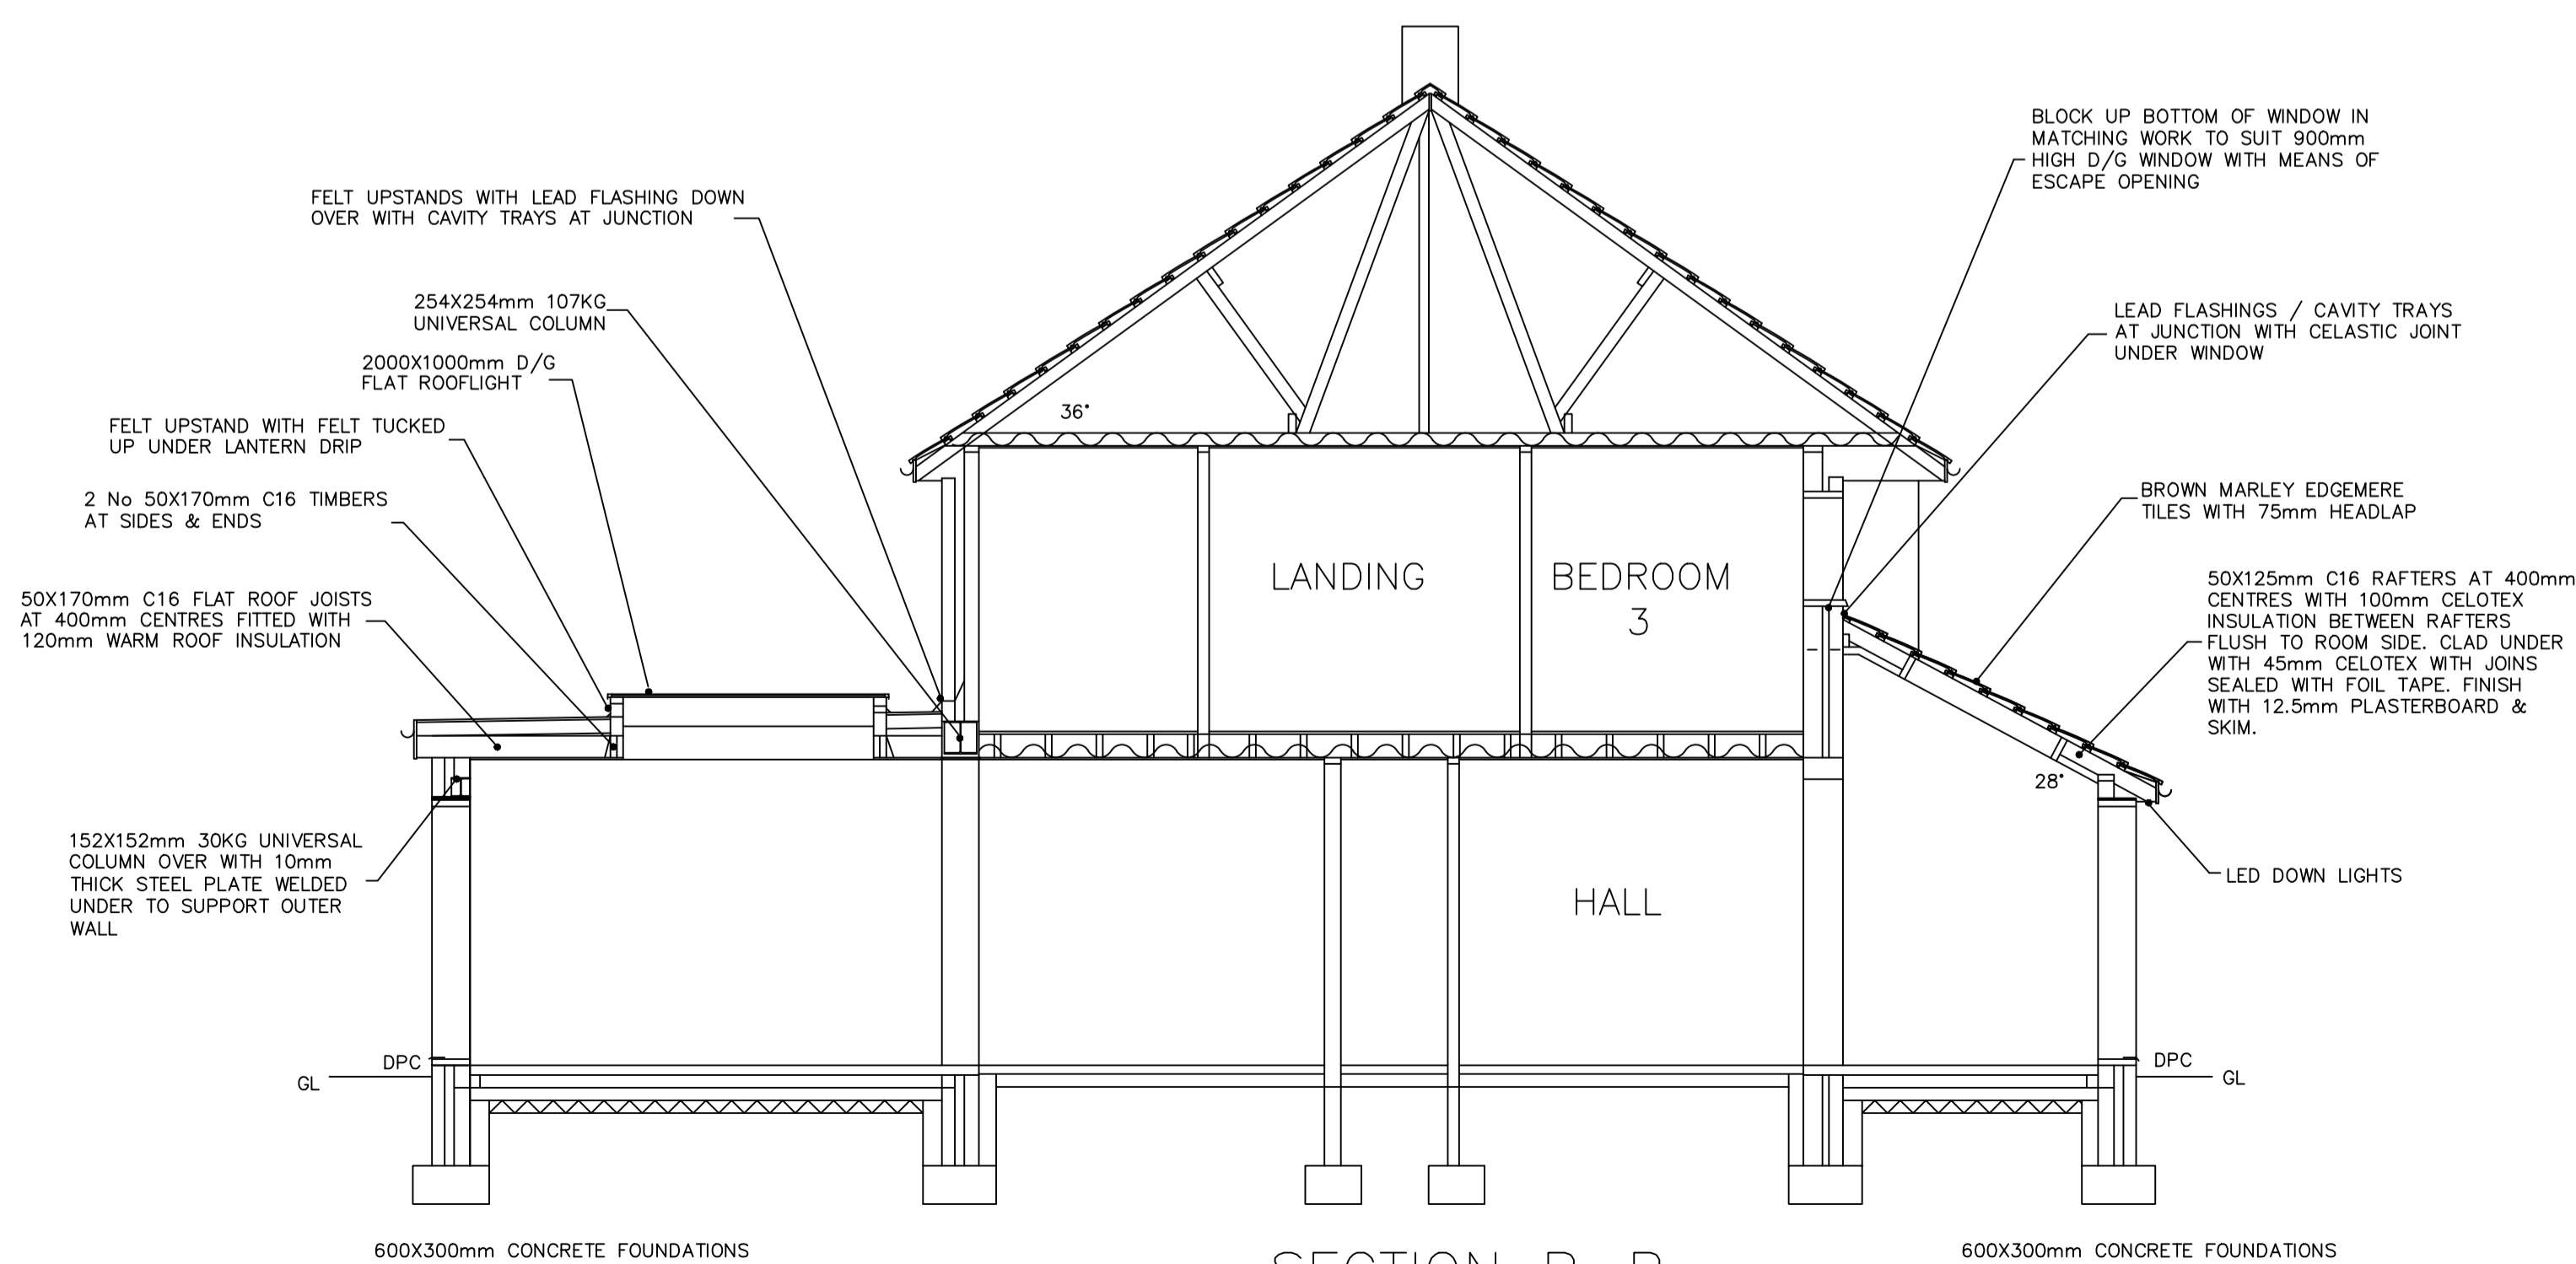

FOR: MR & MRS ANDERSON.  
DATE: 1-4-21  
SCALES 1-50 1-100  
DRAWN BY J. K. WARBURTON.  
TELEPHONE 023-92349420.