


500_002
01 Elevation D
1:20



500_002
02 Elevation A
1:20

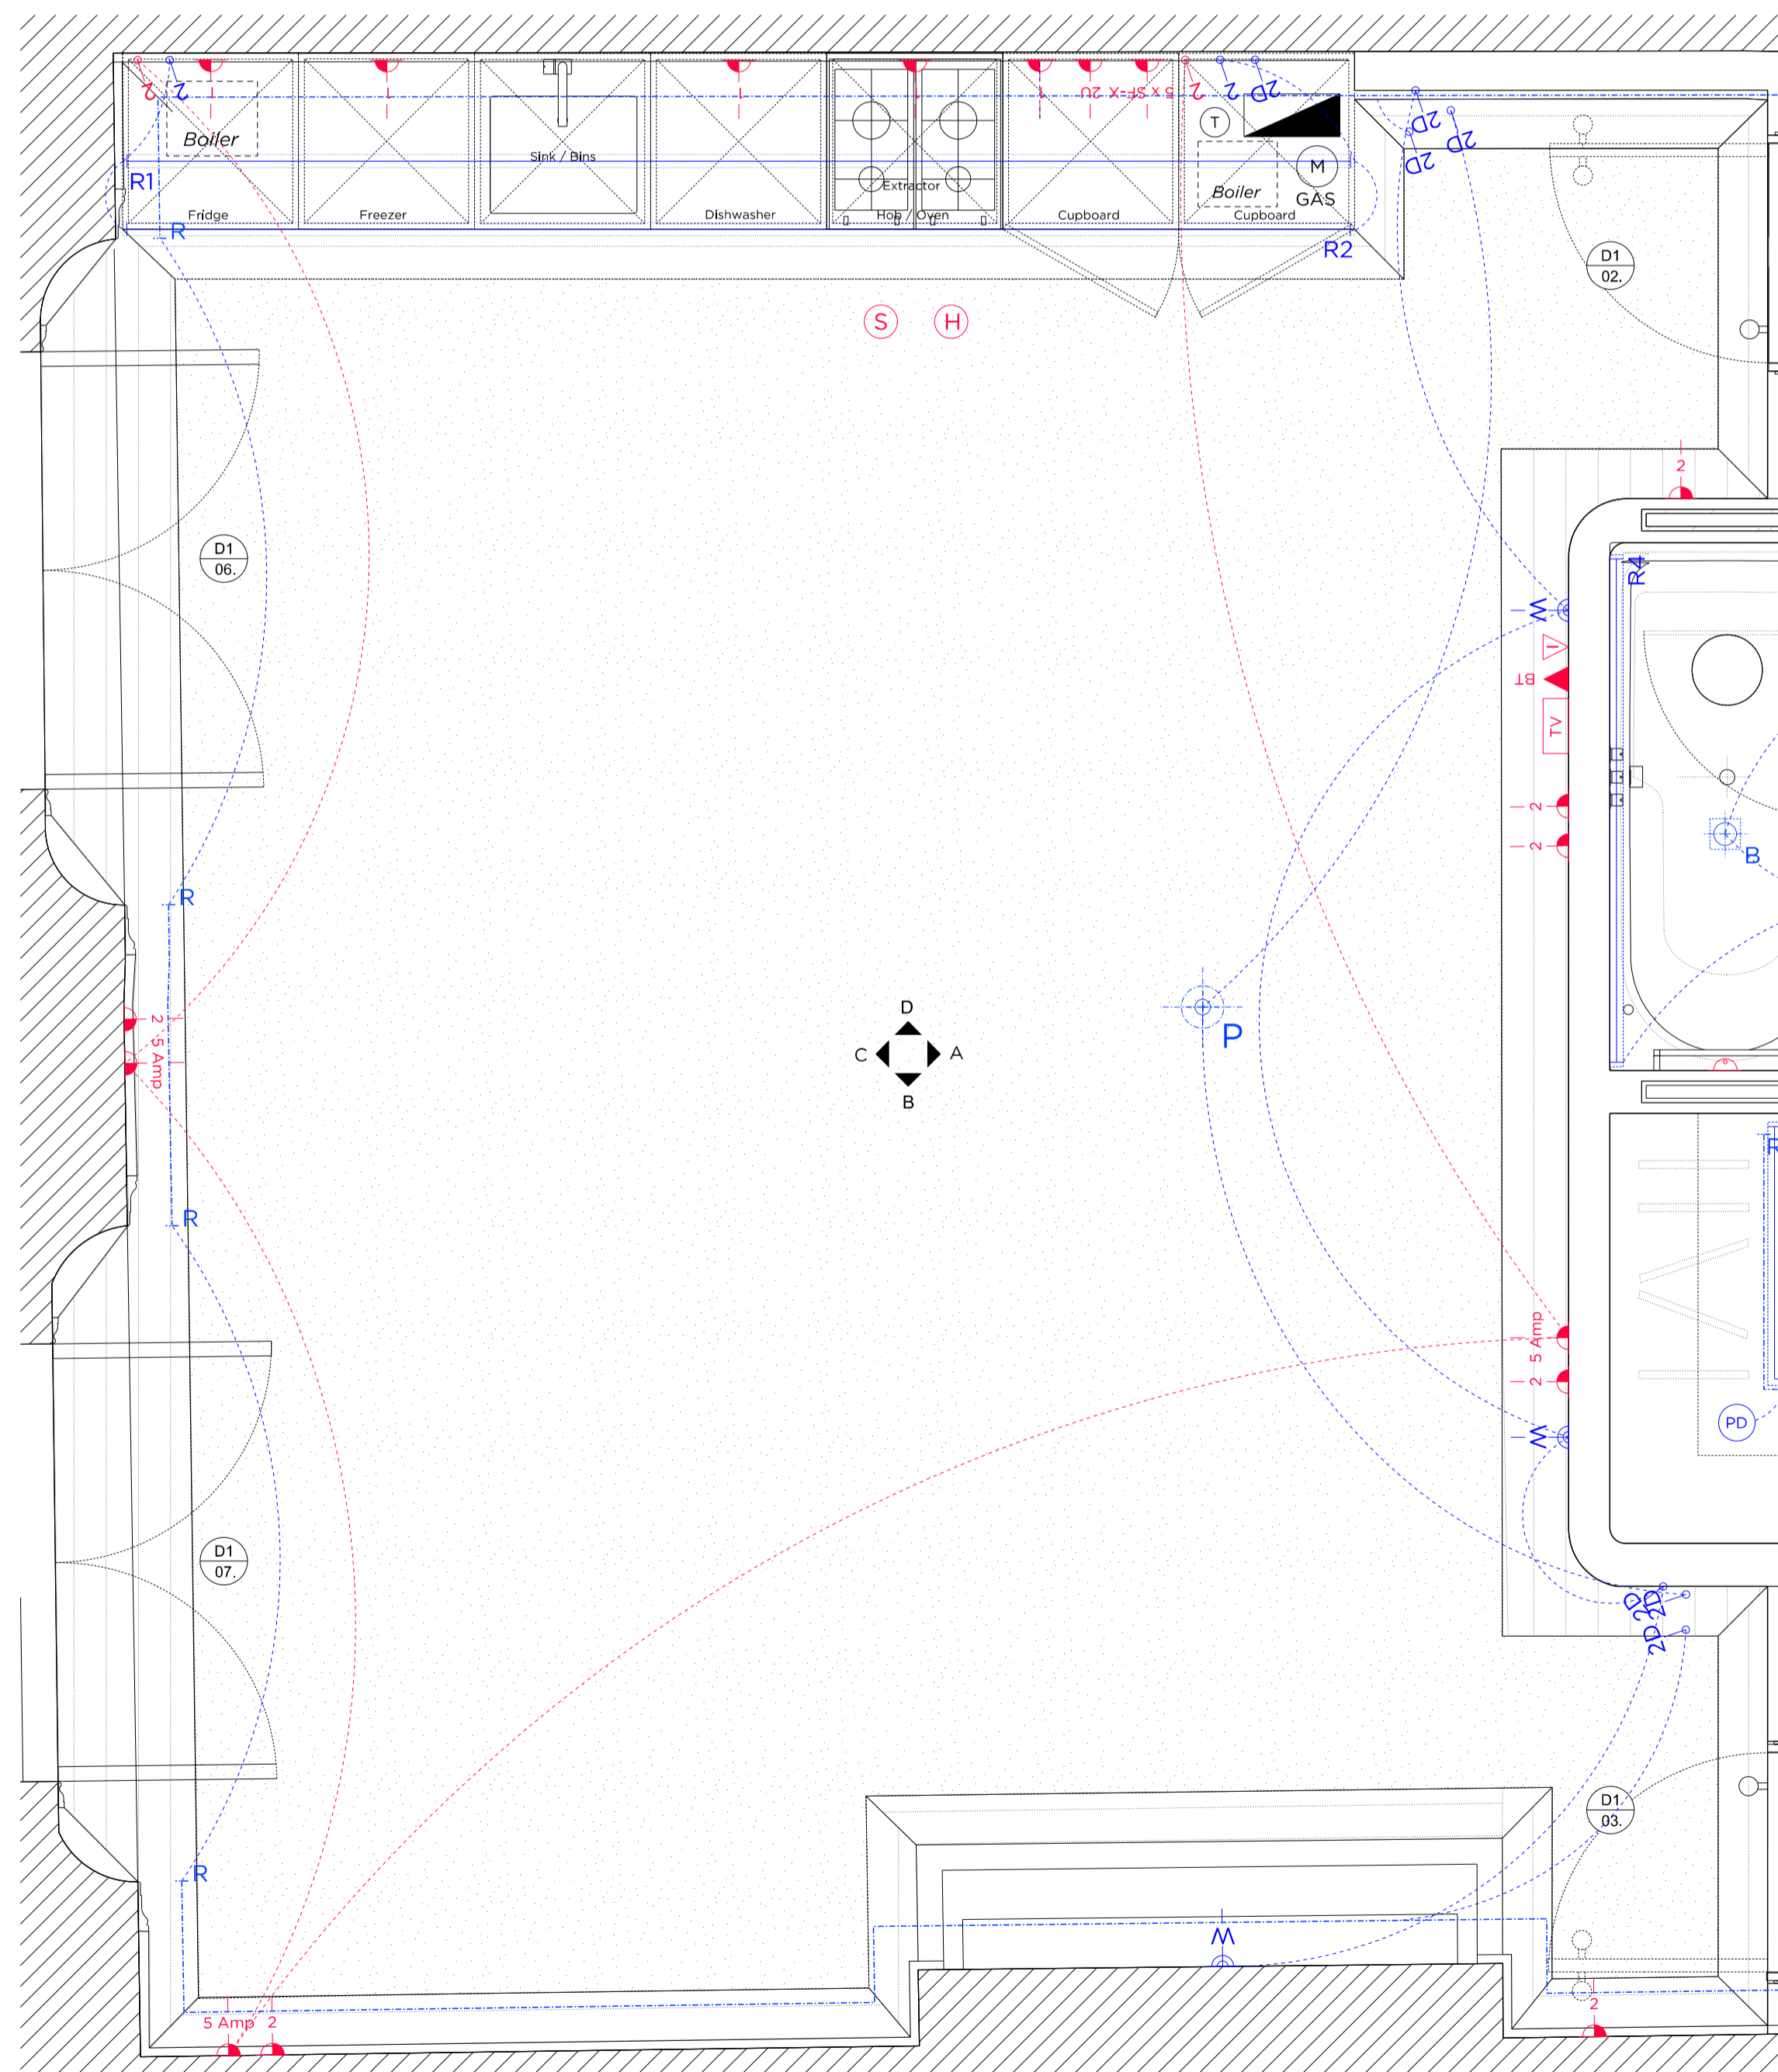

500_002
03 Plan
1:20

Key Site Plan 1:250

Legend (Plan):

- Existing structure / earth
- Proposed straight-plank hardwood floor finish on plywood laid over existing floorboards.
- Proposed natural stone floor finish on plywood laid over existing floorboards.
- Proposed carpet finish on plywood laid over existing floorboards.
- Proposed coil matt

Legend (Elevation):

- Paint
- Mirror
- Glass
- Timber Veneer
- Natural Stone

Light Fittings:

- R LED strip light at high level, fitted on wall fixed picture rail
- R1 LED strip light below wall units
- R2 LED strip light (joinery)
- R3 IP rated vertical LED light in joinery (bathrooms)
- R4 LED strip light at high level IP rated (bathrooms)

Elevation Key:

DRAFT

Rev. 23.12.19 Issued for Planning

PLANNING

Project No.	19051	
Client	Private	
Date	December 2019	
Scale	1:20 @ A1	
Project	19 Warrington Crescent	
Drawing Title:	Proposed r1.02 Living Room Elevations (1 of 2)	
Drawing No.	500_002	
Drawn	Approved	Signed
MT	PB	AA



66 - 68 Margaret Street WIV 8SR T. 020 7580 9336 www.mwa.co.uk

Copyright Marek Wojciechowski Architects. No limited liability exists. This drawing should not be used to calculate areas for the purposes of valuation. All dimensions to be checked on site by the contractor and such dimensions to be their responsibility. Do not scale drawings. All work must comply with relevant British Standards and Building Regulations requirements. Drawing errors and omissions to be reported to the architect.

