


Key Site Plan 12500

Legend:

- Existing ceiling finish
- Ceiling finish / fitting removed

Notes:

- All light fittings and detectors' positions are indicative.

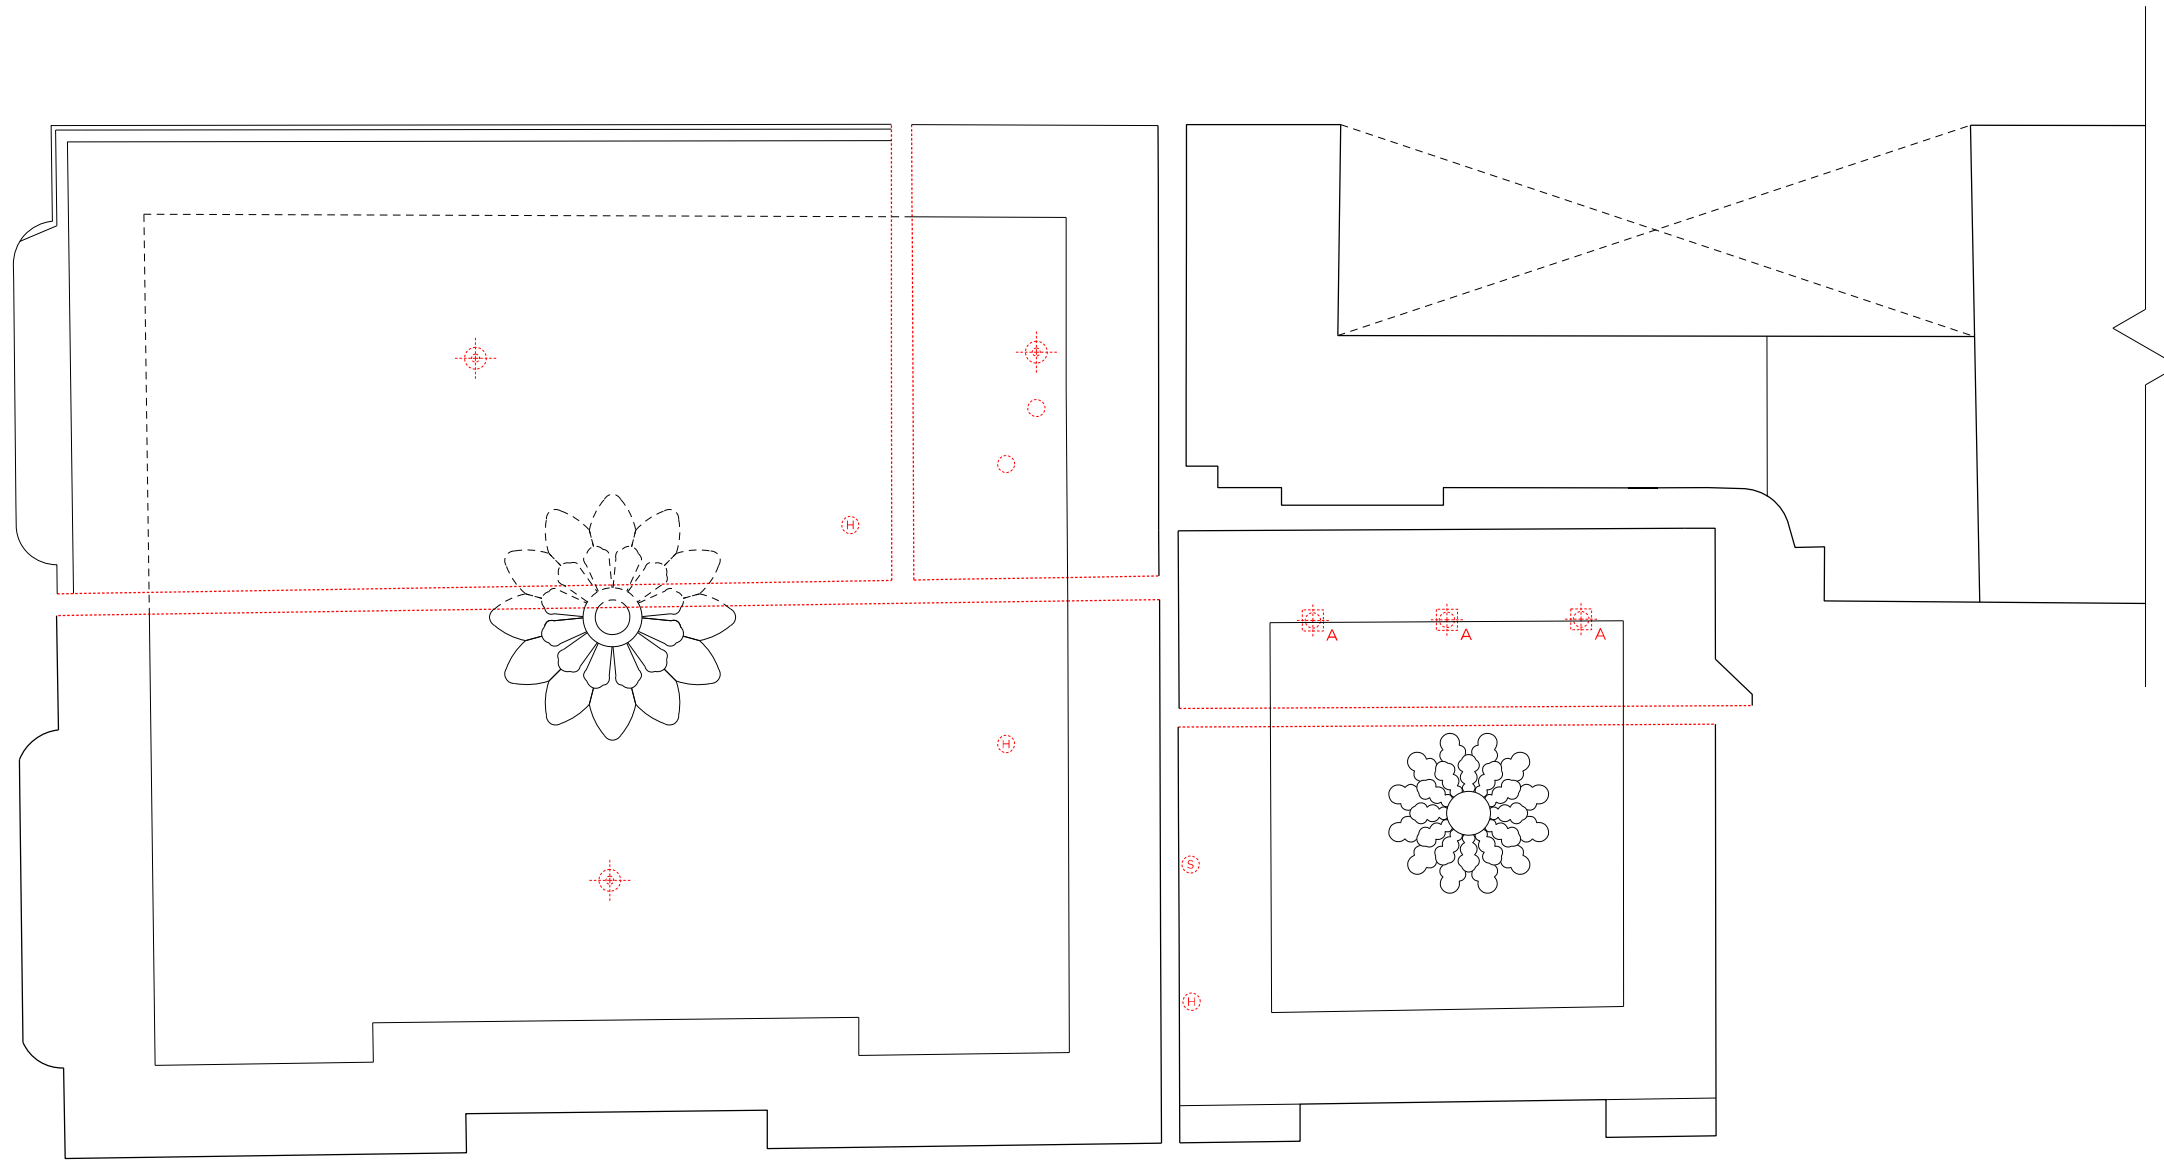

# DRAFT

Rev. 23.12.19 Issued for Planning

<b>PLANNING</b>			
Project No.	19051		
Date	February 2020		
Client	Private		
Scale	1:50@A3		
Project	19 Warrington Crescent		
Drawing Title:	Demolition First Floor RCP		
Drawing No.	100_002		
Drawn	Approved	Signed	Rev.
MT	PB	AA	-

**Marek Wojciechowski Architects Ltd.**

66 - 68 Margaret Street W1W 9SR T. 020 7580 9336 www.mwa.co.uk

Copyright Marek Wojciechowski Architects. No liability for errors. This drawing should not be used to calculate areas for the purposes of valuation. All dimensions to be checked on site by the contractor and such dimensions to be their responsibility. Do not scale drawings. All work must comply with relevant British Standards and Building Regulations requirements. Drawing errors and omissions to be reported to the architect.