




000\_003  
01 Front Elevation  
1:50

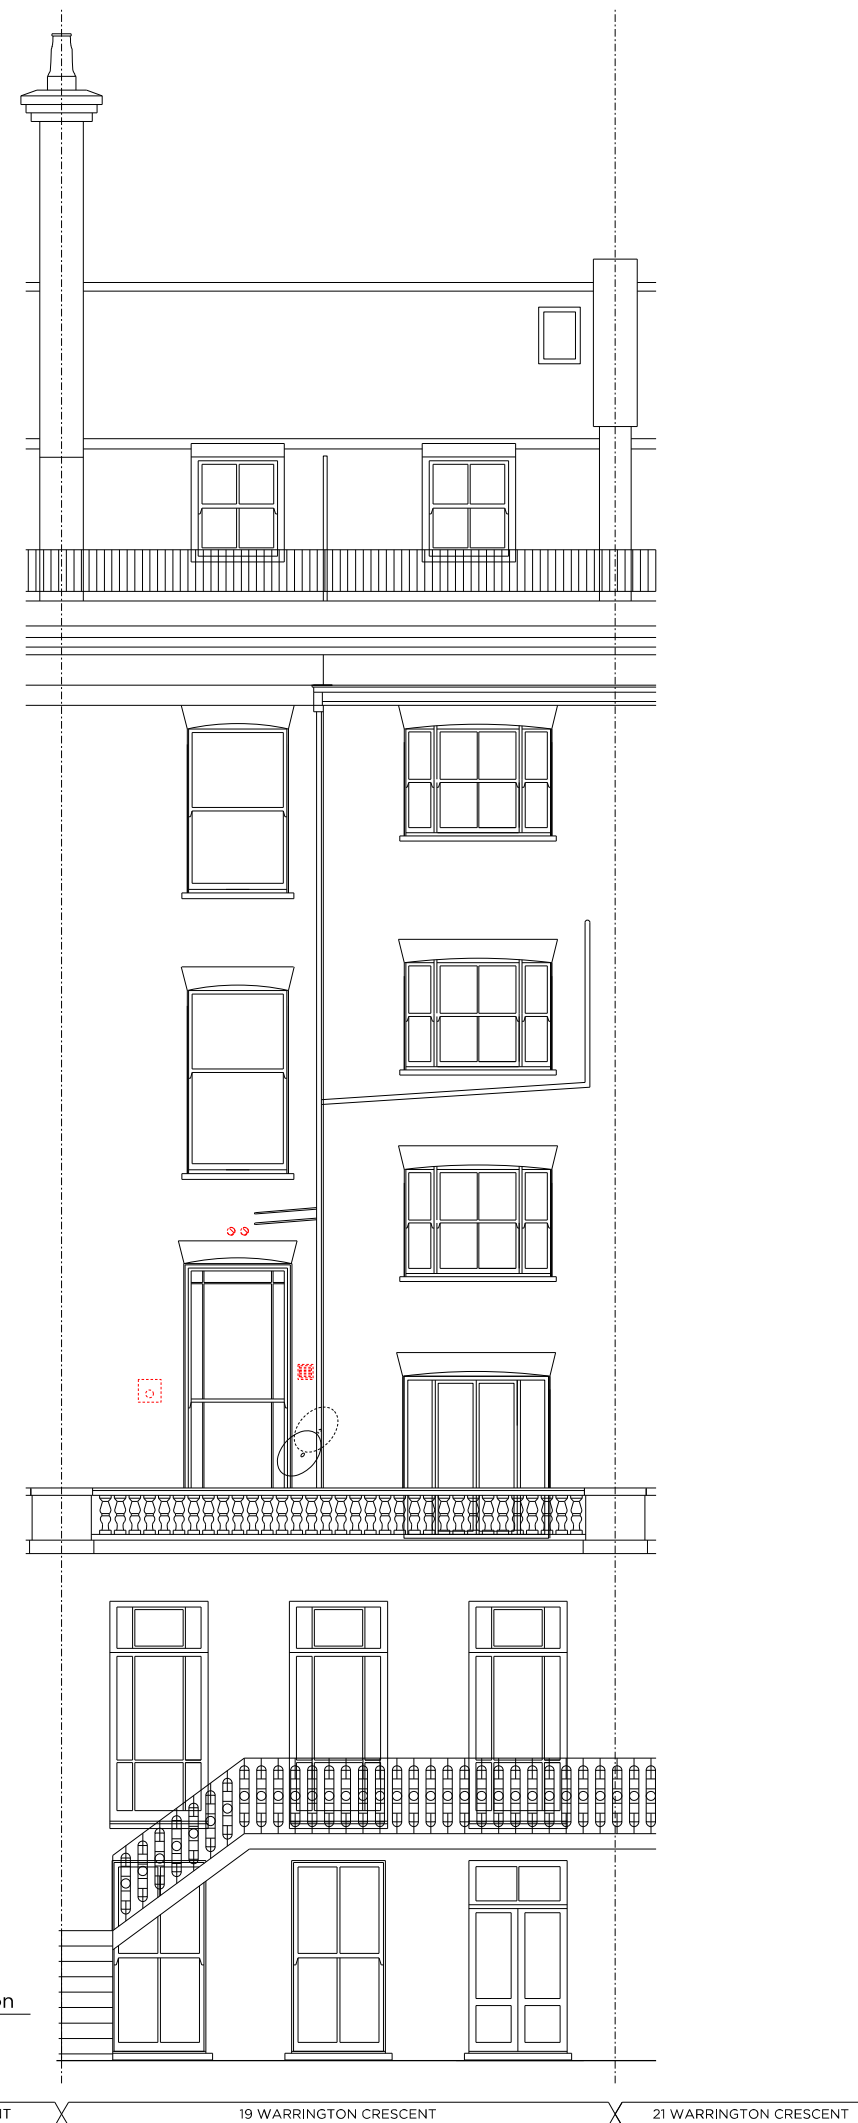

000\_003  
02 Rear Elevation  
1:50

Key Site Plan 1:2500

Legend:

- Existing structure / earth
- Existing structure to be demolished
- Existing floor finishes to be removed
- Line denotes removal of existing structure
- Denotes existing fittings to be removed
- Existing radiators and boxing to be removed

Notes:

1. All existing power and data and existing wiring to be removed back to electrical head.

DRAFT

Rev. 23.12.19 Issued for Planning

PLANNING

Project No.	19051		
Date	February 2020		
Client	Private		
Scale	1:50@A3		
Project	19 Warrington Crescent		
Drawing Title:	Demolition Front and Rear Elevations		
Drawing No.	100_003		
Drawn	Approved	Signed	Rev.
MT	PB	AA	

Marek Wojciechowski Architects Ltd.

66 - 68 Margaret Street W1W 9SR T. 020 7580 9336 www.mwa.co.uk

Copyright Marek Wojciechowski Architects. No liability for errors. This drawing should not be used to calculate areas for the purposes of valuation. All dimensions to be checked on site by the contractor and such dimensions to be their responsibility. Do not scale drawings. All work must comply with relevant British Standards and Building Regulations requirements. Drawing errors and omissions to be reported to the architect.

