

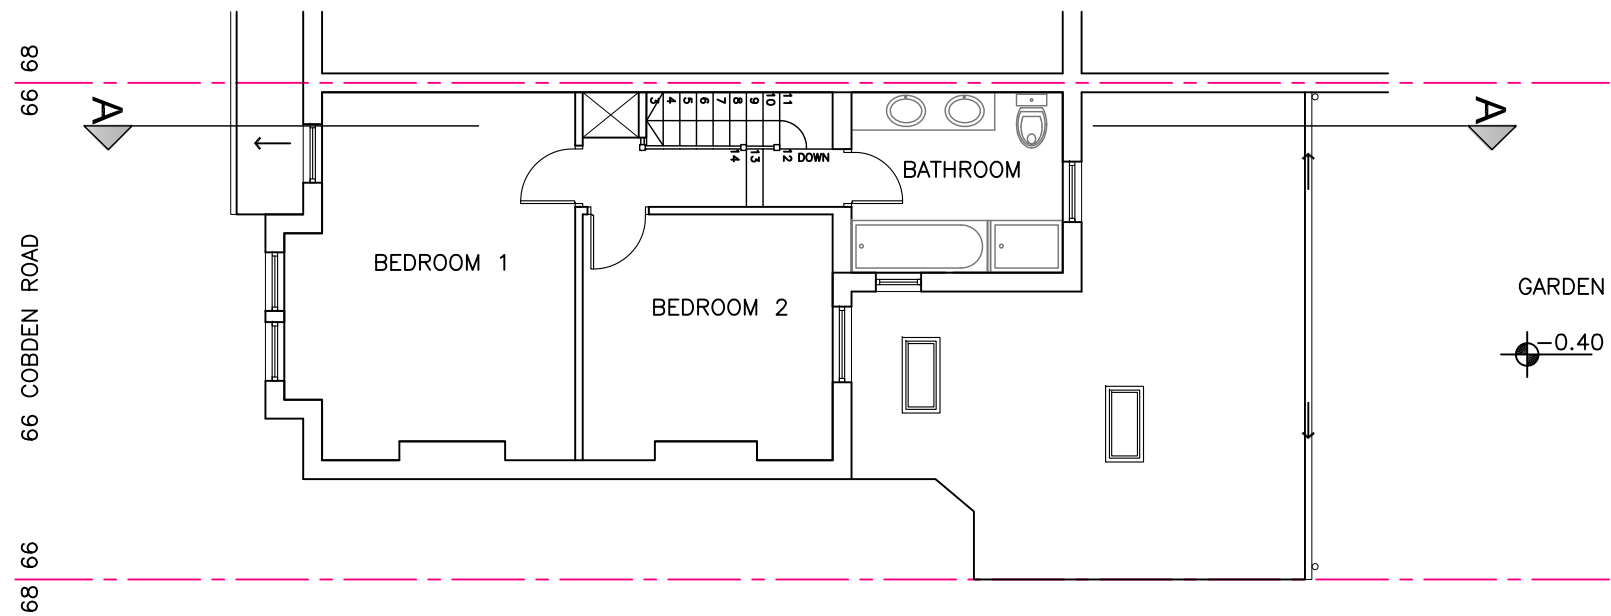


**EXISTING GROUND FLOOR PLAN**

 

**EXISTING FIRST FLOOR PLAN**

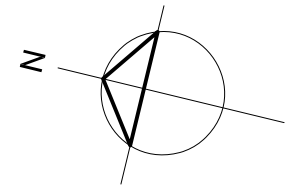

Rev	Date	Description
A	15/03/2021	Issued for review




www.designnote.co.uk  
info@designnote.co.uk  
mobile: 07952648241

PROJECT NAME  
Conversion to 3 flats,  
66 Cobden Road, South Norwood, SE25 5RD


CLIENT Alex Adeyemo	DRAWN SP
------------------------	-------------

DRAWING NAME  
**EXISTING GROUND AND FIRST FLOOR PLAN**



DWG No 663/30	SCALE 1:75@ A3	REV A
------------------	-------------------	----------

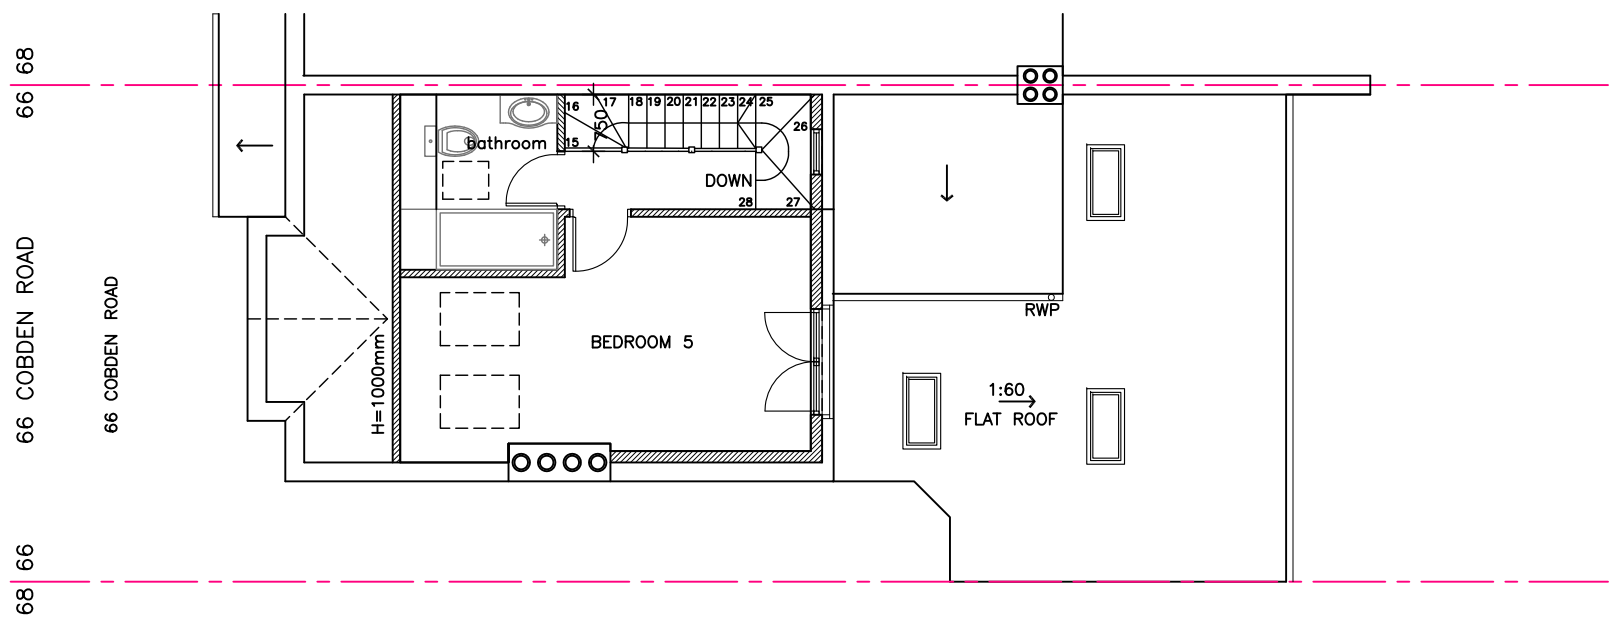

**EXISTING LOFT PLAN**

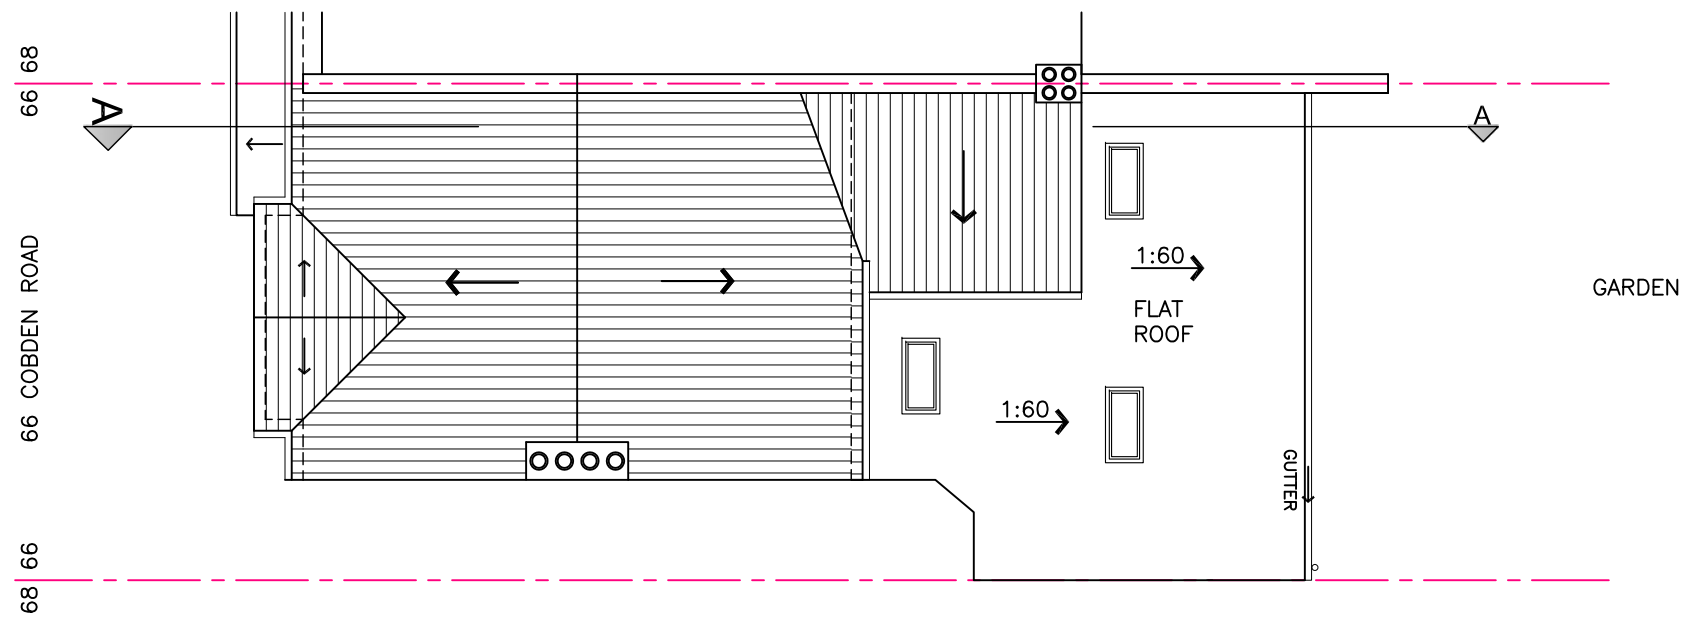

**EXISTING ROOF PLAN**

 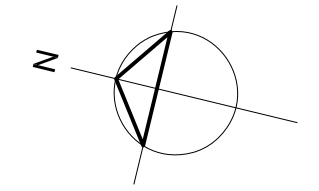

A	15/03/2021	Issued for review
Rev	Date	Description


 www.designnote.co.uk  
 info@designnote.co.uk  
 mobile: 07952648241

**PROJECT NAME**  
 Conversion to 3 flats,  
 66 Cobden Road, South Norwood, SE25 5RD


<b>CLIENT</b> Alex Adeyemo	<b>DRAWN</b> SP
-------------------------------	--------------------

**DRAWING NAME**  
 EXISTING LOFT AND ROOF PLAN


<b>DWG No</b> 663/31	<b>SCALE</b> 1:75@ A3	<b>REV</b> A
-------------------------	--------------------------	-----------------




**EXISTING FRONT ELEVATION**

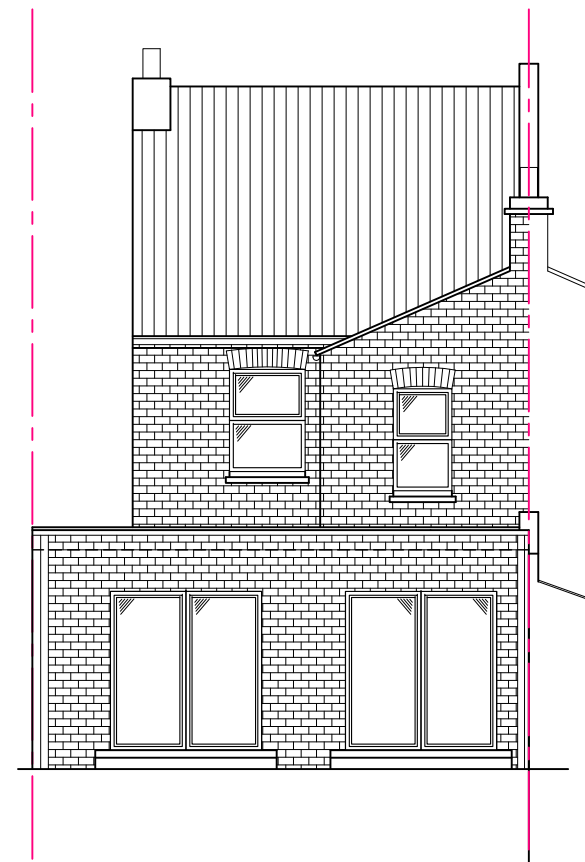

**EXISTING REAR ELEVATION**

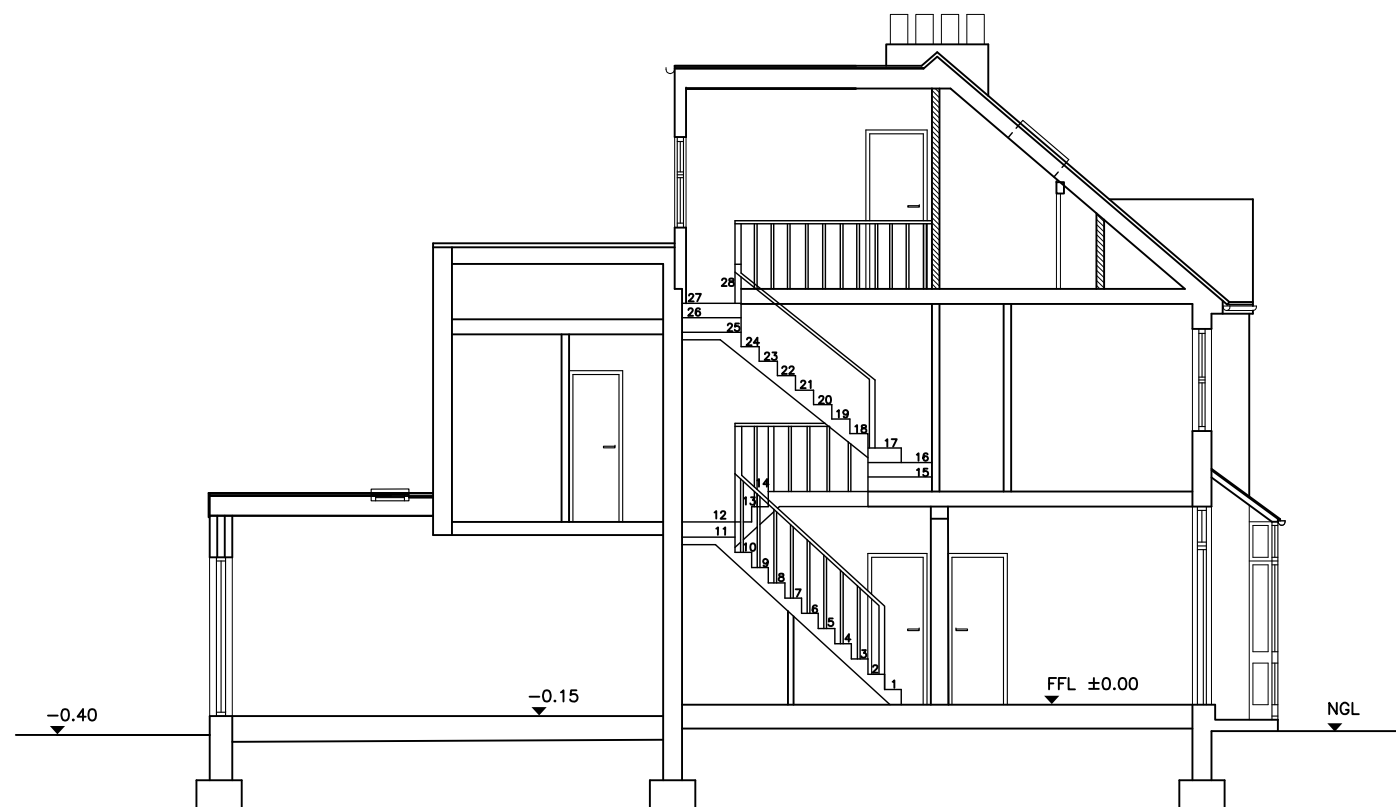

**EXISTING SECTION A-A**

 

A	15/03/2021	Issued for review
Rev	Date	Description




www.designnote.co.uk  
info@designnote.co.uk  
mobile: 07952648241

PROJECT NAME  
Conversion to 3 flats,  
66 Cobden Road, South Norwood, SE25 5RD




CLIENT Alex Adeyemo	DRAWN SP
------------------------	-------------

DRAWING NAME  
EXISTING FRONT AND REAR  
ELEVATIONS AND SECTION A-A

DWG No 663/32	SCALE 1:75@ A3	REV A
------------------	-------------------	----------

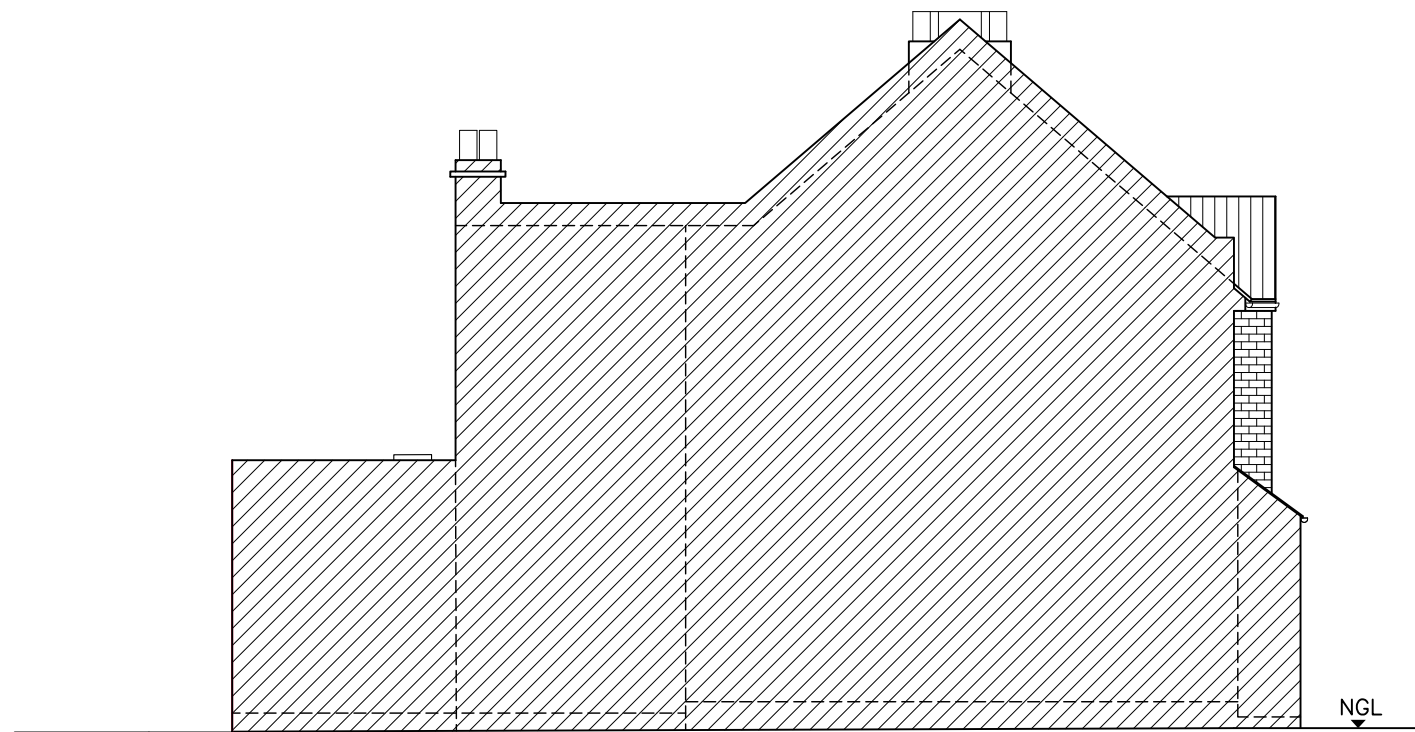

EXISTING SIDE ELEVATION

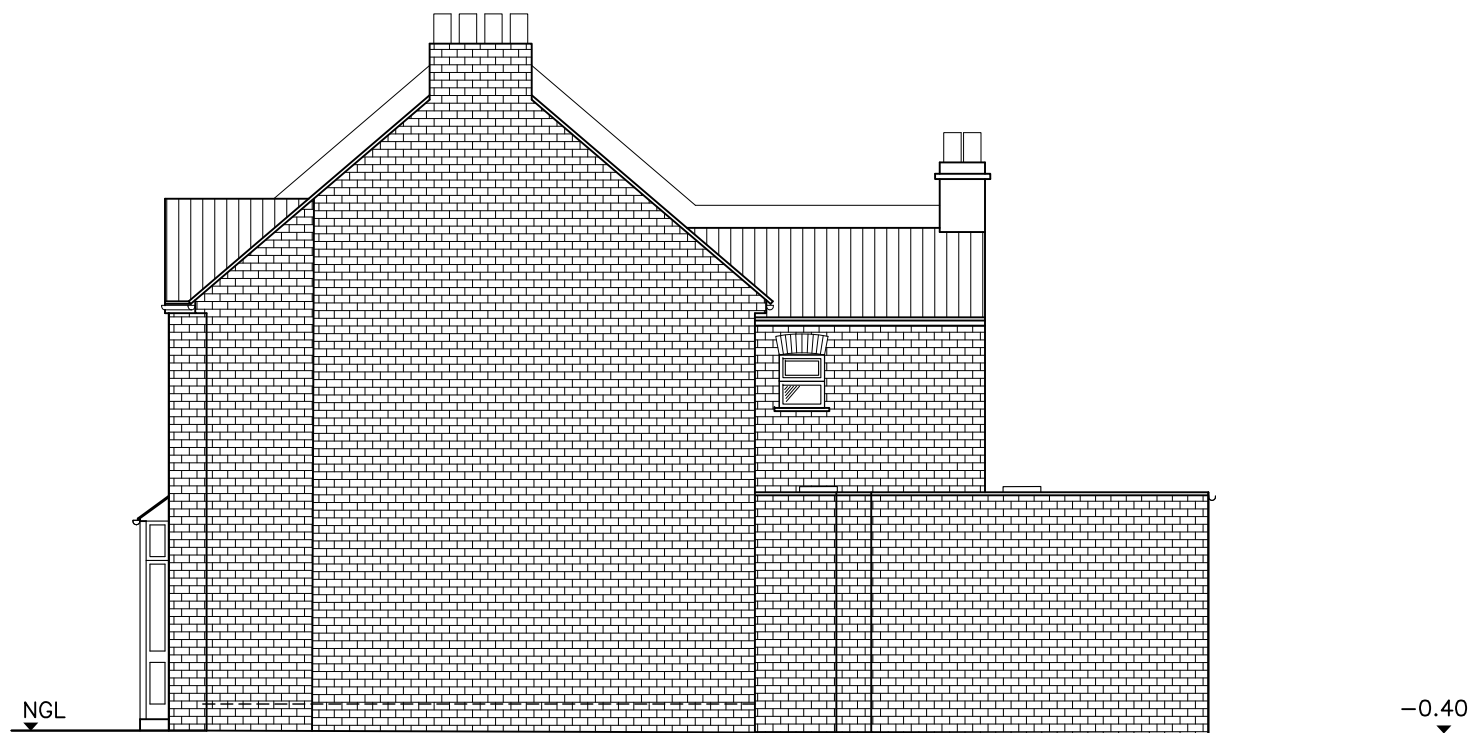 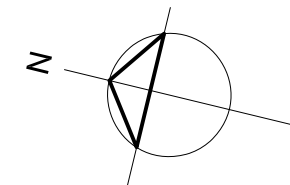

EXISTING SIDE ELEVATION

A	15/03/2021	Issued for review
Rev	Date	Description



www.designnote.co.uk  
info@designnote.co.uk  
mobile: 07952648241

PROJECT NAME  
Conversion to 3 flats,  
66 Cobden Road, South Norwood, SE25 5RD

CLIENT  
Alex Adeyemo

DRAWN  
SP


DRAWING NAME  
EXISTING SIDE ELEVATIONS

DWG No  
663/33

SCALE  
1:75@ A3


REV  
A

Bins along street edge in timber store with sedum green roof.  
 Bins to meet local authority requirements – Shared bin store area for 3 flats:  
 - 2 x landfill bins,  
 - 2 x recycling bins,  
 - 1 x 480mm x 540mm food recycling bin.  
 150mm clearance around and between each bin.

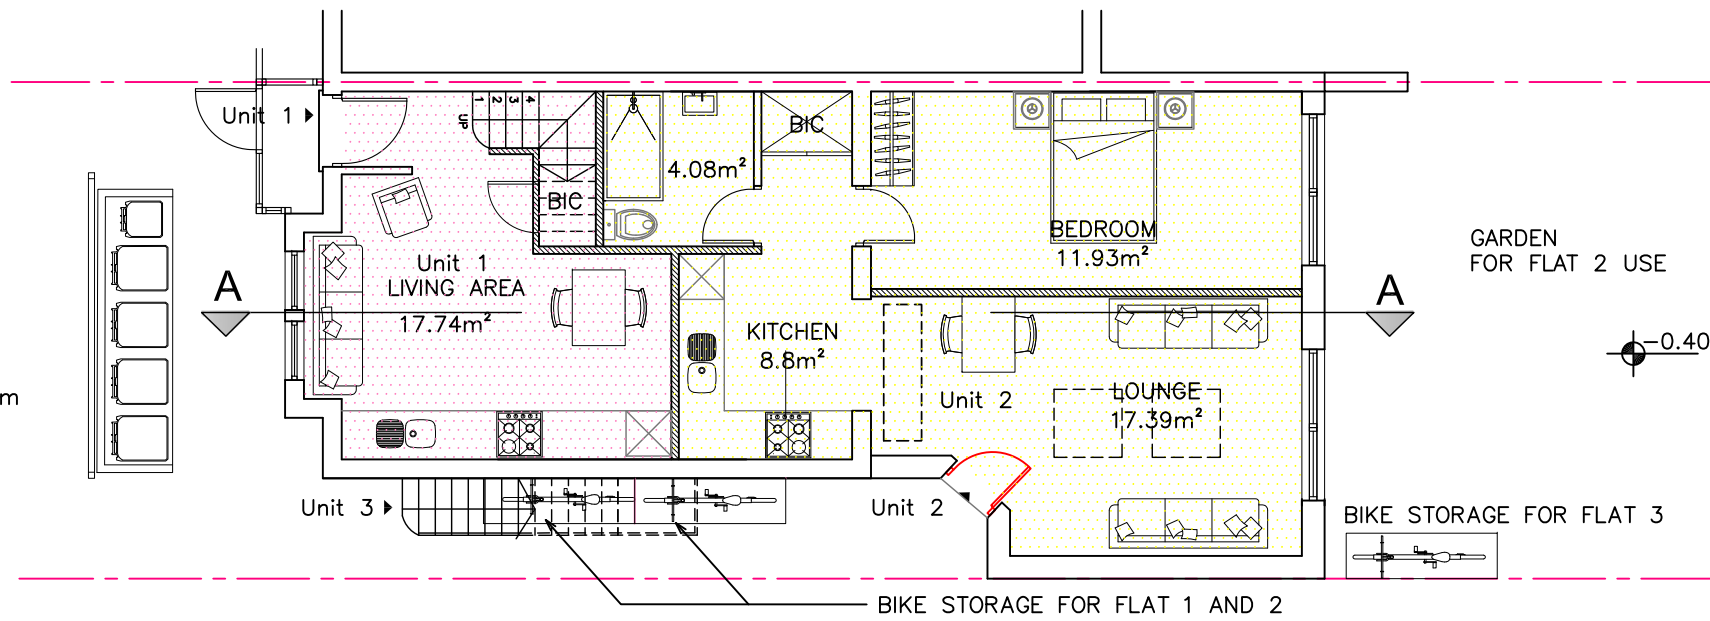

- UNIT 1  
1 BEDROOM / 1 PERSON  
GIA 37.60m<sup>2</sup> (min 37m<sup>2</sup>)
- UNIT 2  
1 BEDROOM / 1 PERSON  
GIA 47.25m<sup>2</sup> (min 37m<sup>2</sup>)

### PROPOSED GROUND FLOOR PLAN

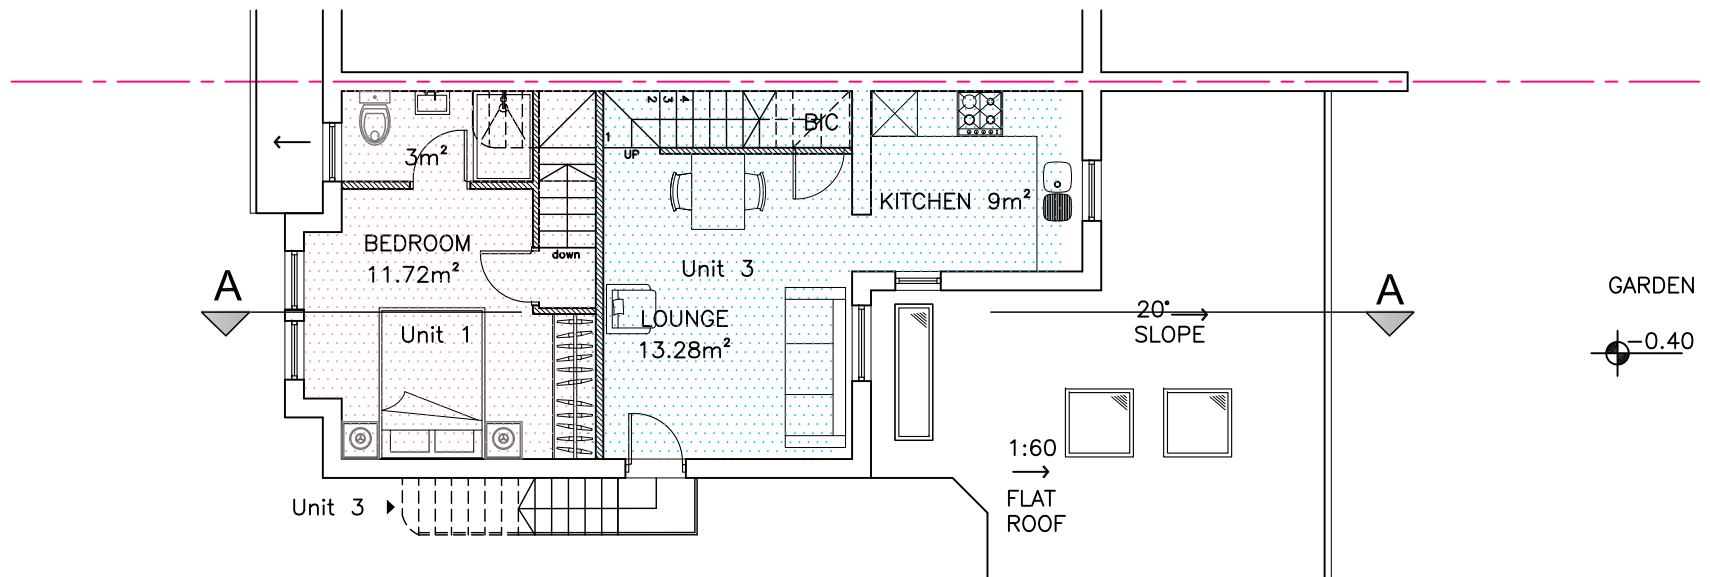

- UNIT 3  
1 BEDROOM / 1 PERSON  
GIA 48.96m<sup>2</sup> (min 37m<sup>2</sup>)

### PROPOSED FIRST FLOOR PLAN

UNIT 1: 1B 1 PERSON (min 37m<sup>2</sup>)



GIA - 37.60m<sup>2</sup>  
 Living: 17.74m<sup>2</sup>  
 Bedroom : 11.72m<sup>2</sup>  
 Shower room: 3m<sup>2</sup>  
 Storage: 1m<sup>2</sup>

UNIT 2: 1B 1PERSON (min 37m<sup>2</sup>)

GIA - 47.25m<sup>2</sup>  
 Living: 17.39m<sup>2</sup>  
 Kitchen: 8.8m<sup>2</sup>  
 Bedroom: 11.93m<sup>2</sup>  
 Shower room: 4.08m<sup>2</sup>  
 Storage: 1m<sup>2</sup>

UNIT 3: 1B 1PERSON (min 37m<sup>2</sup>)

GIA - 48.96m<sup>2</sup>  
 Living: 13.28m<sup>2</sup>  
 Kitchen: 9m<sup>2</sup>  
 Bedroom: 16.25m<sup>2</sup>  
 Shower room: 4.8m<sup>2</sup>  
 Storage: 1m<sup>2</sup>

 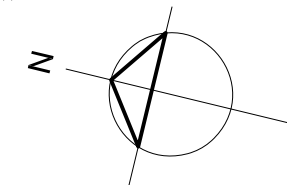

A	15/03/2021	Issued for review
Rev	Date	Description


**Design Note Consultants**  
 www.designnote.co.uk  
 info@designnote.co.uk  
 mobile: 07952648241

PROJECT NAME  
 Conversion to 3 flats,  
 66 Cobden Road, South Norwood, SE25 5RD

CLIENT Alex Adeyemo	DRAWN SP
------------------------	-------------


DRAWING NAME  
**PROPOSED GROUND AND FIRST FLOOR PLAN**

DWG No 663/34	SCALE 1:75@ A3	REV A
------------------	-------------------	----------


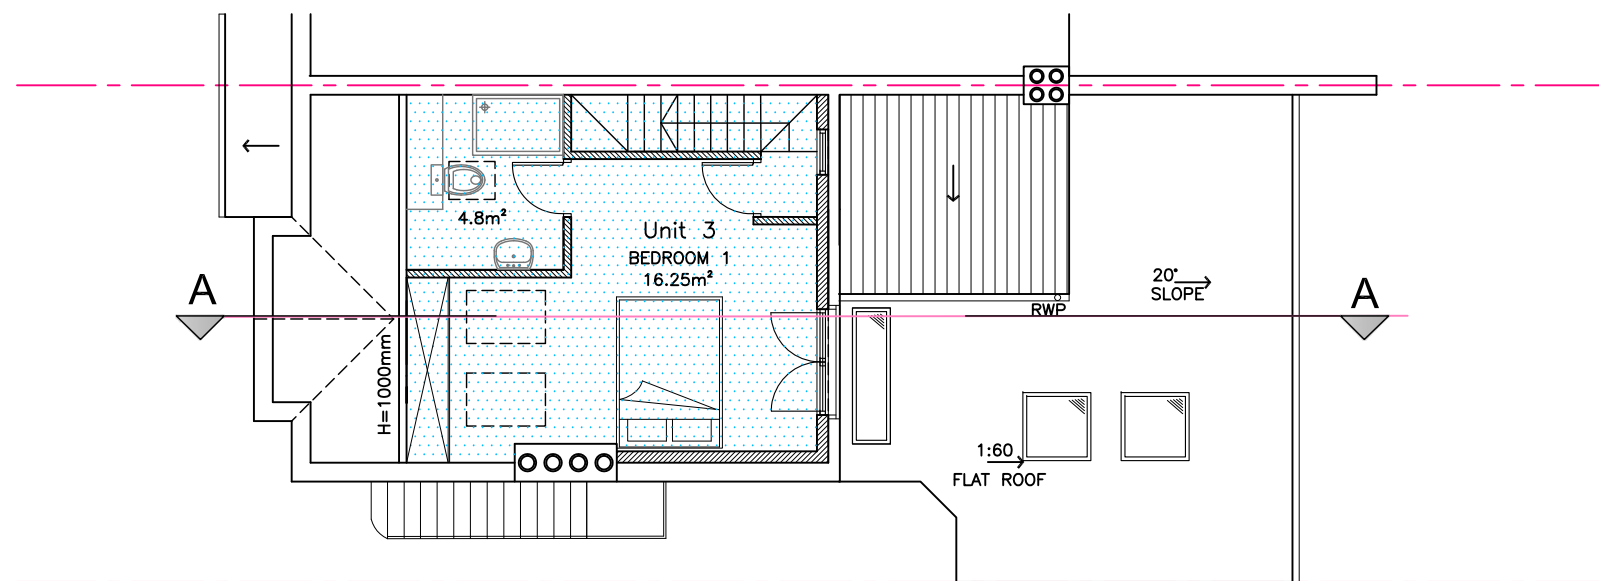


UNIT 3

**PROPOSED LOFT PLAN**

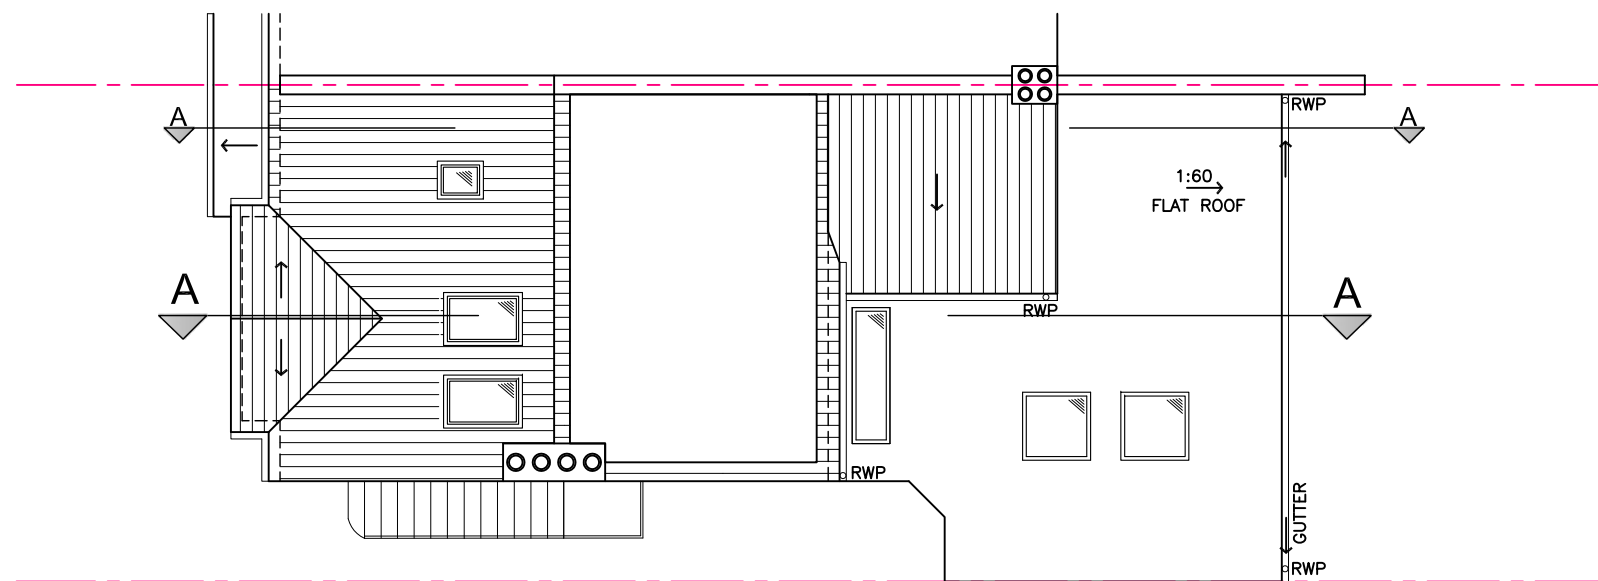

**PROPOSED ROOF PLAN**

 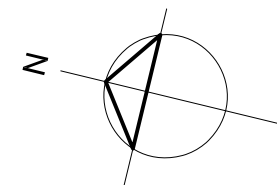

Rev	Date	Description
A	15/03/2021	Issued for review



www.designnote.co.uk  
info@designnote.co.uk  
mobile: 07952648241

PROJECT NAME  
Conversion to 3 flats,  
66 Cobden Road, South Norwood, SE25 5RD

CLIENT  
Alex Adeyemo




DRAWN  
SP

DRAWING NAME  
**PROPOSED LOFT AND ROOF PLAN**

DWG No  
663/35

SCALE  
1:75@ A3

REV  
A

 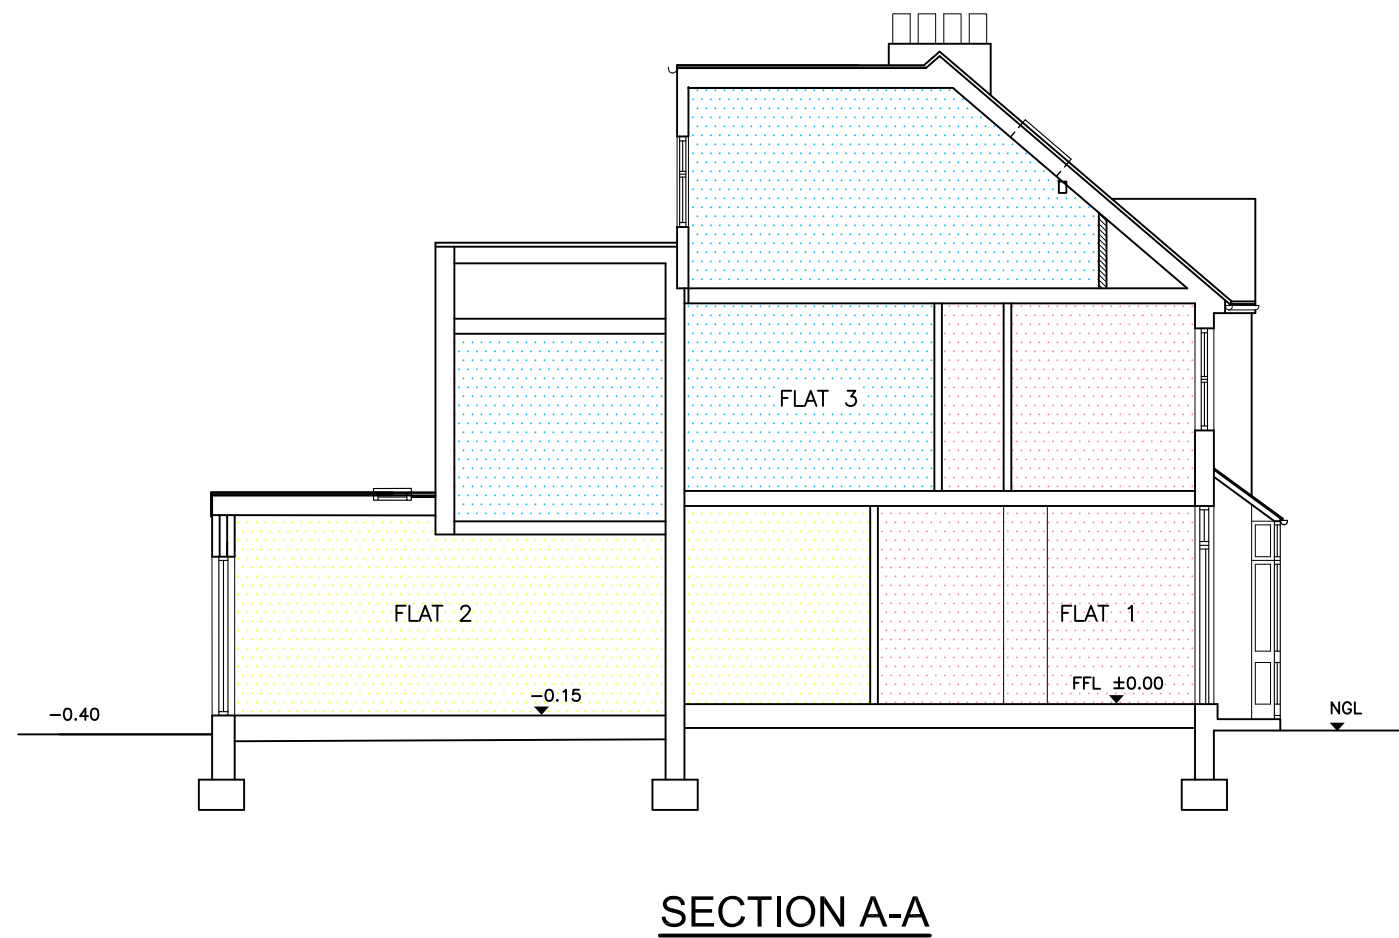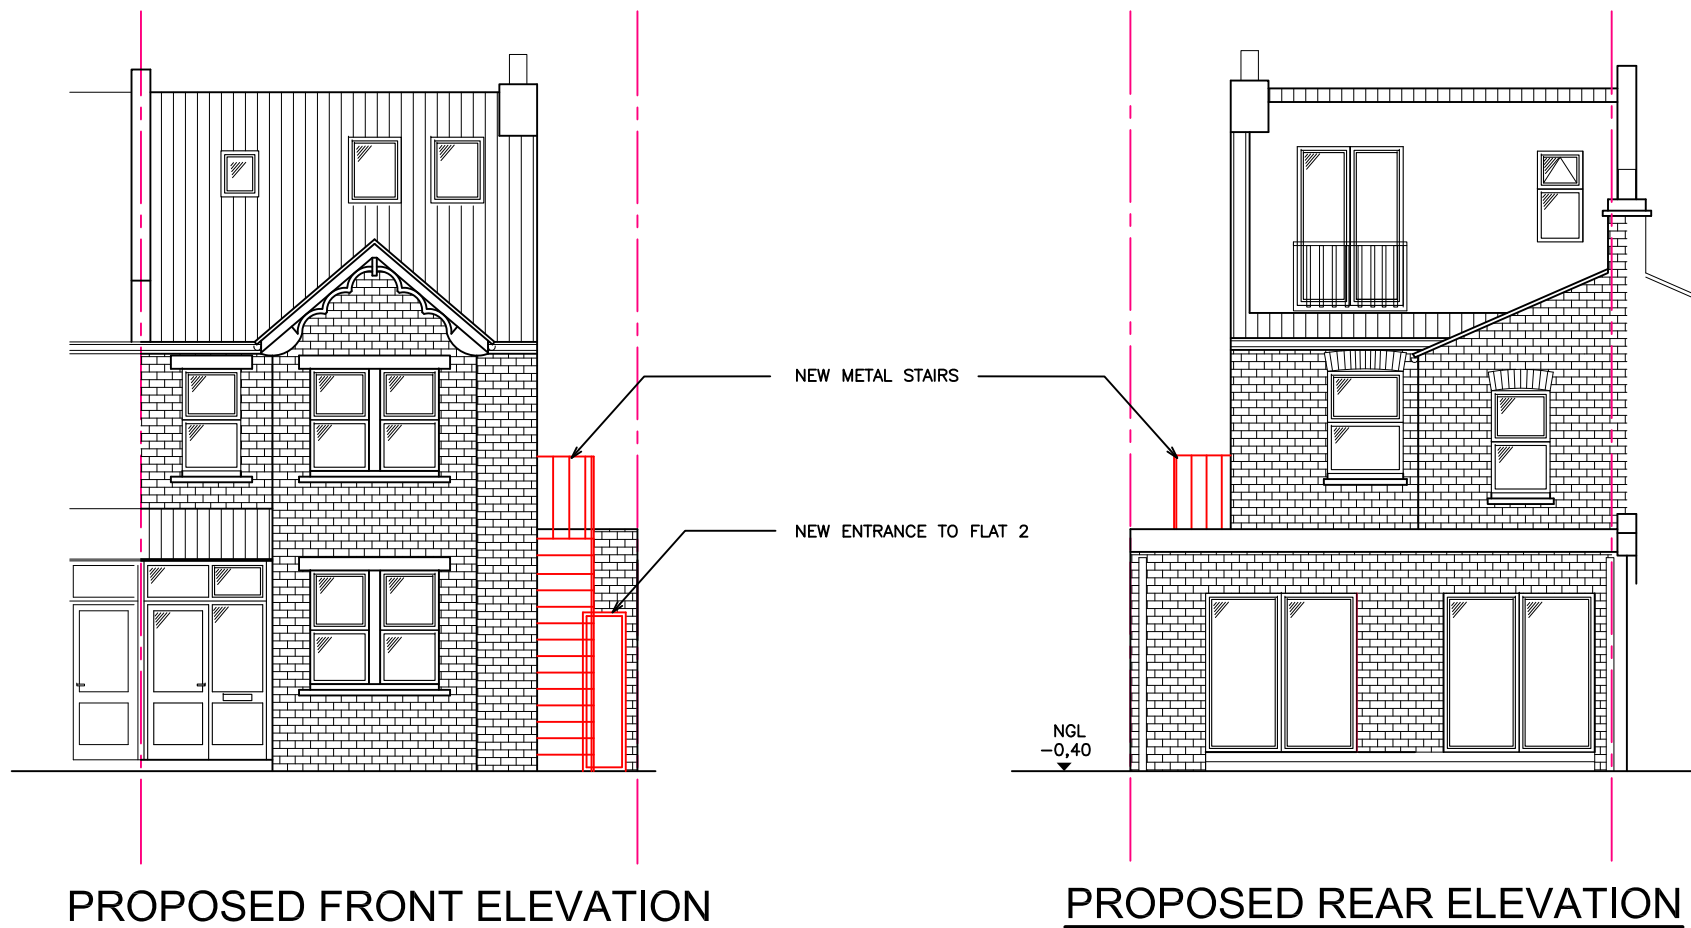

A	15/03/2021	Issued for review
Rev	Date	Description



www.designnote.co.uk  
info@designnote.co.uk  
mobile: 07952648241

PROJECT NAME  
Conversion to 3 flats,  
66 Cobden Road, South Norwood, SE25 5RD

CLIENT  
Alex Adeyemo


DRAWN  
SP

DRAWING NAME  
**PROPOSED FRONT & REAR  
ELEVATION & SECTION A-A**


DWG No  
663/36

SCALE  
1:75@ A3

REV  
A

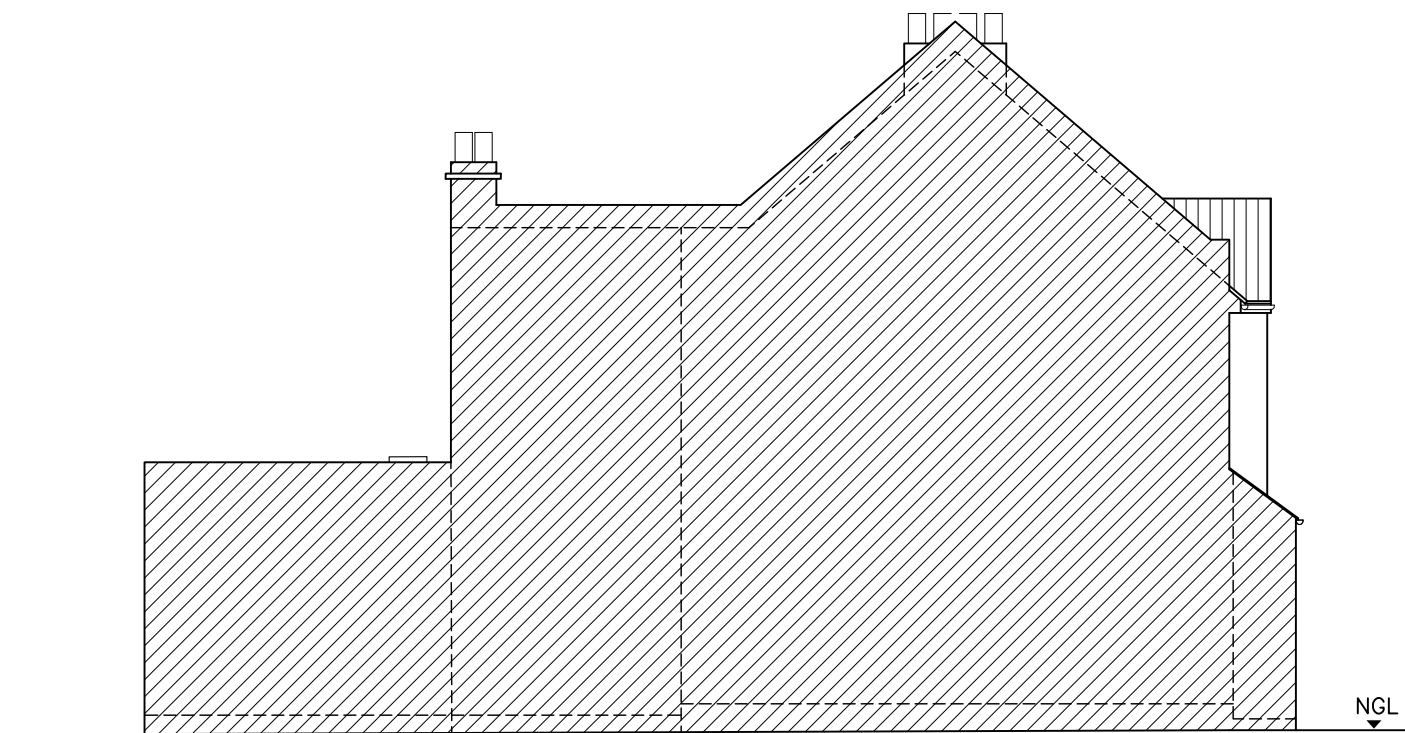

**PROPOSED SIDE ELEVATION**

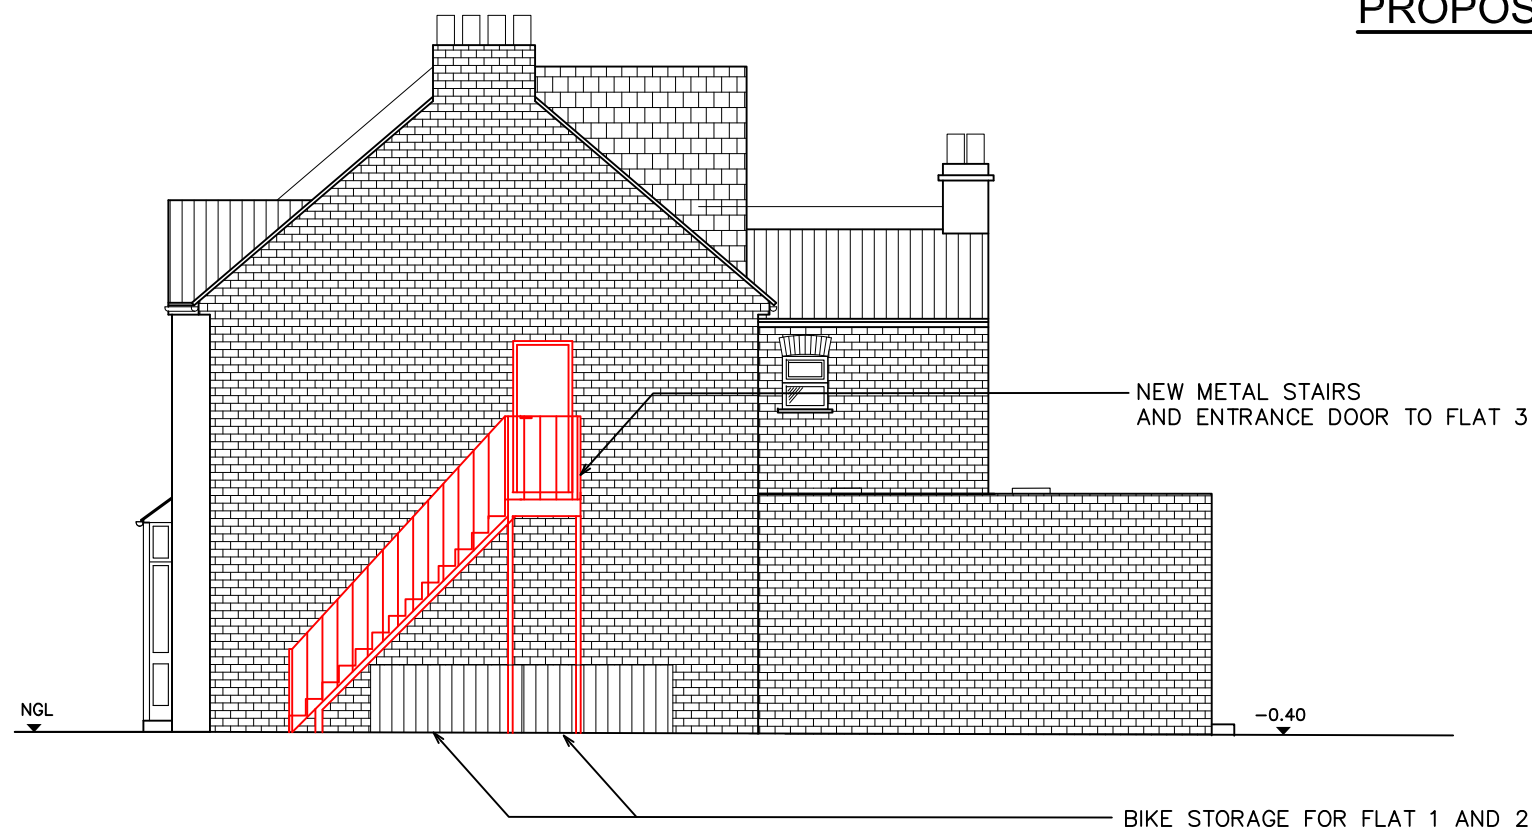

**PROPOSED SIDE ELEVATION**

A	15/03/2021	Issued for review
Rev	Date	Description



www.designnote.co.uk  
info@designnote.co.uk  
mobile: 07952648241

PROJECT NAME  
Conversion to 3 flats,  
66 Cobden Road, South Norwood, SE25 5RD

CLIENT  
Alex Adeyemo

DRAWN  
SP

DRAWING NAME  
PROPOSED SIDE ELEVATIONS

DWG No  
663/37

SCALE  
1:75@ A3

REV  
A