
 


Hampden House - Site Plan

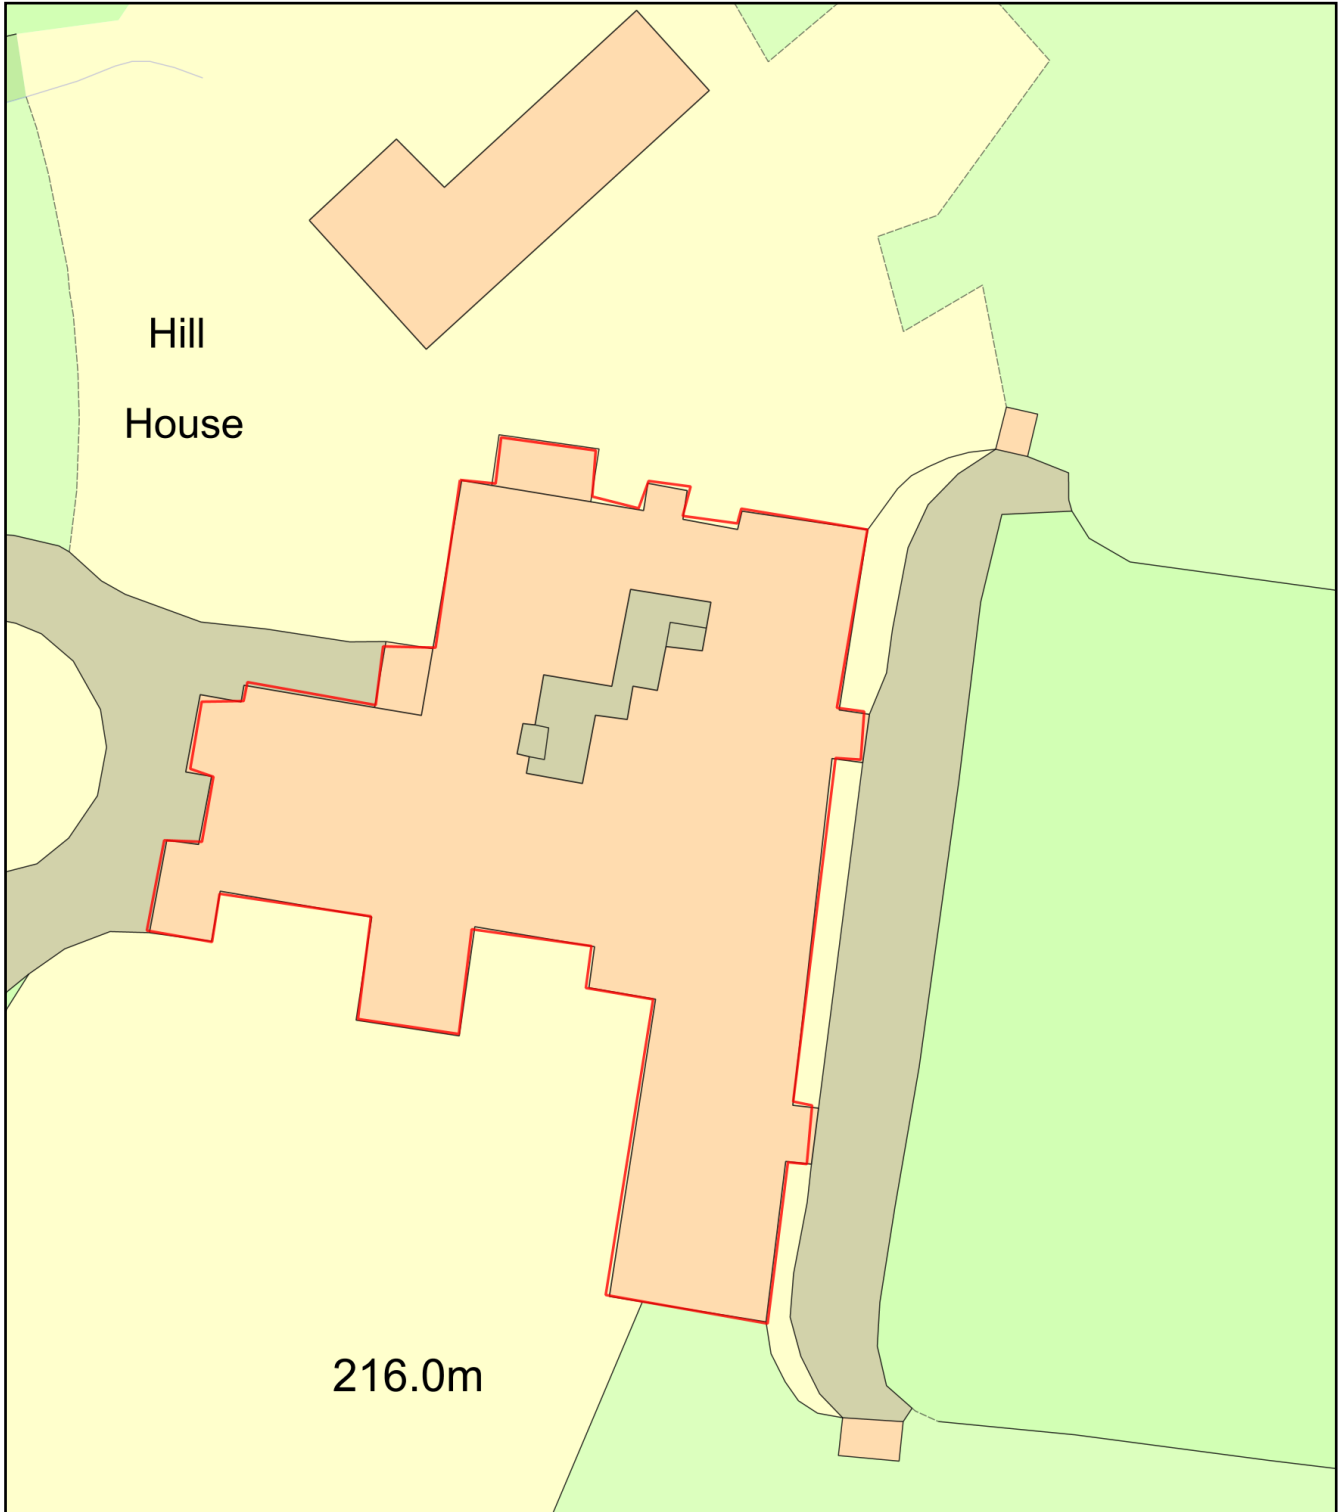

Plan Produced for: Hampden Insurance Holdings

Date Produced: 29 Mar 2021

Plan Reference Number: TQRQM21088120108849

Scale: 1:500 @ A4