


SECTION  
SCALE: 1:20

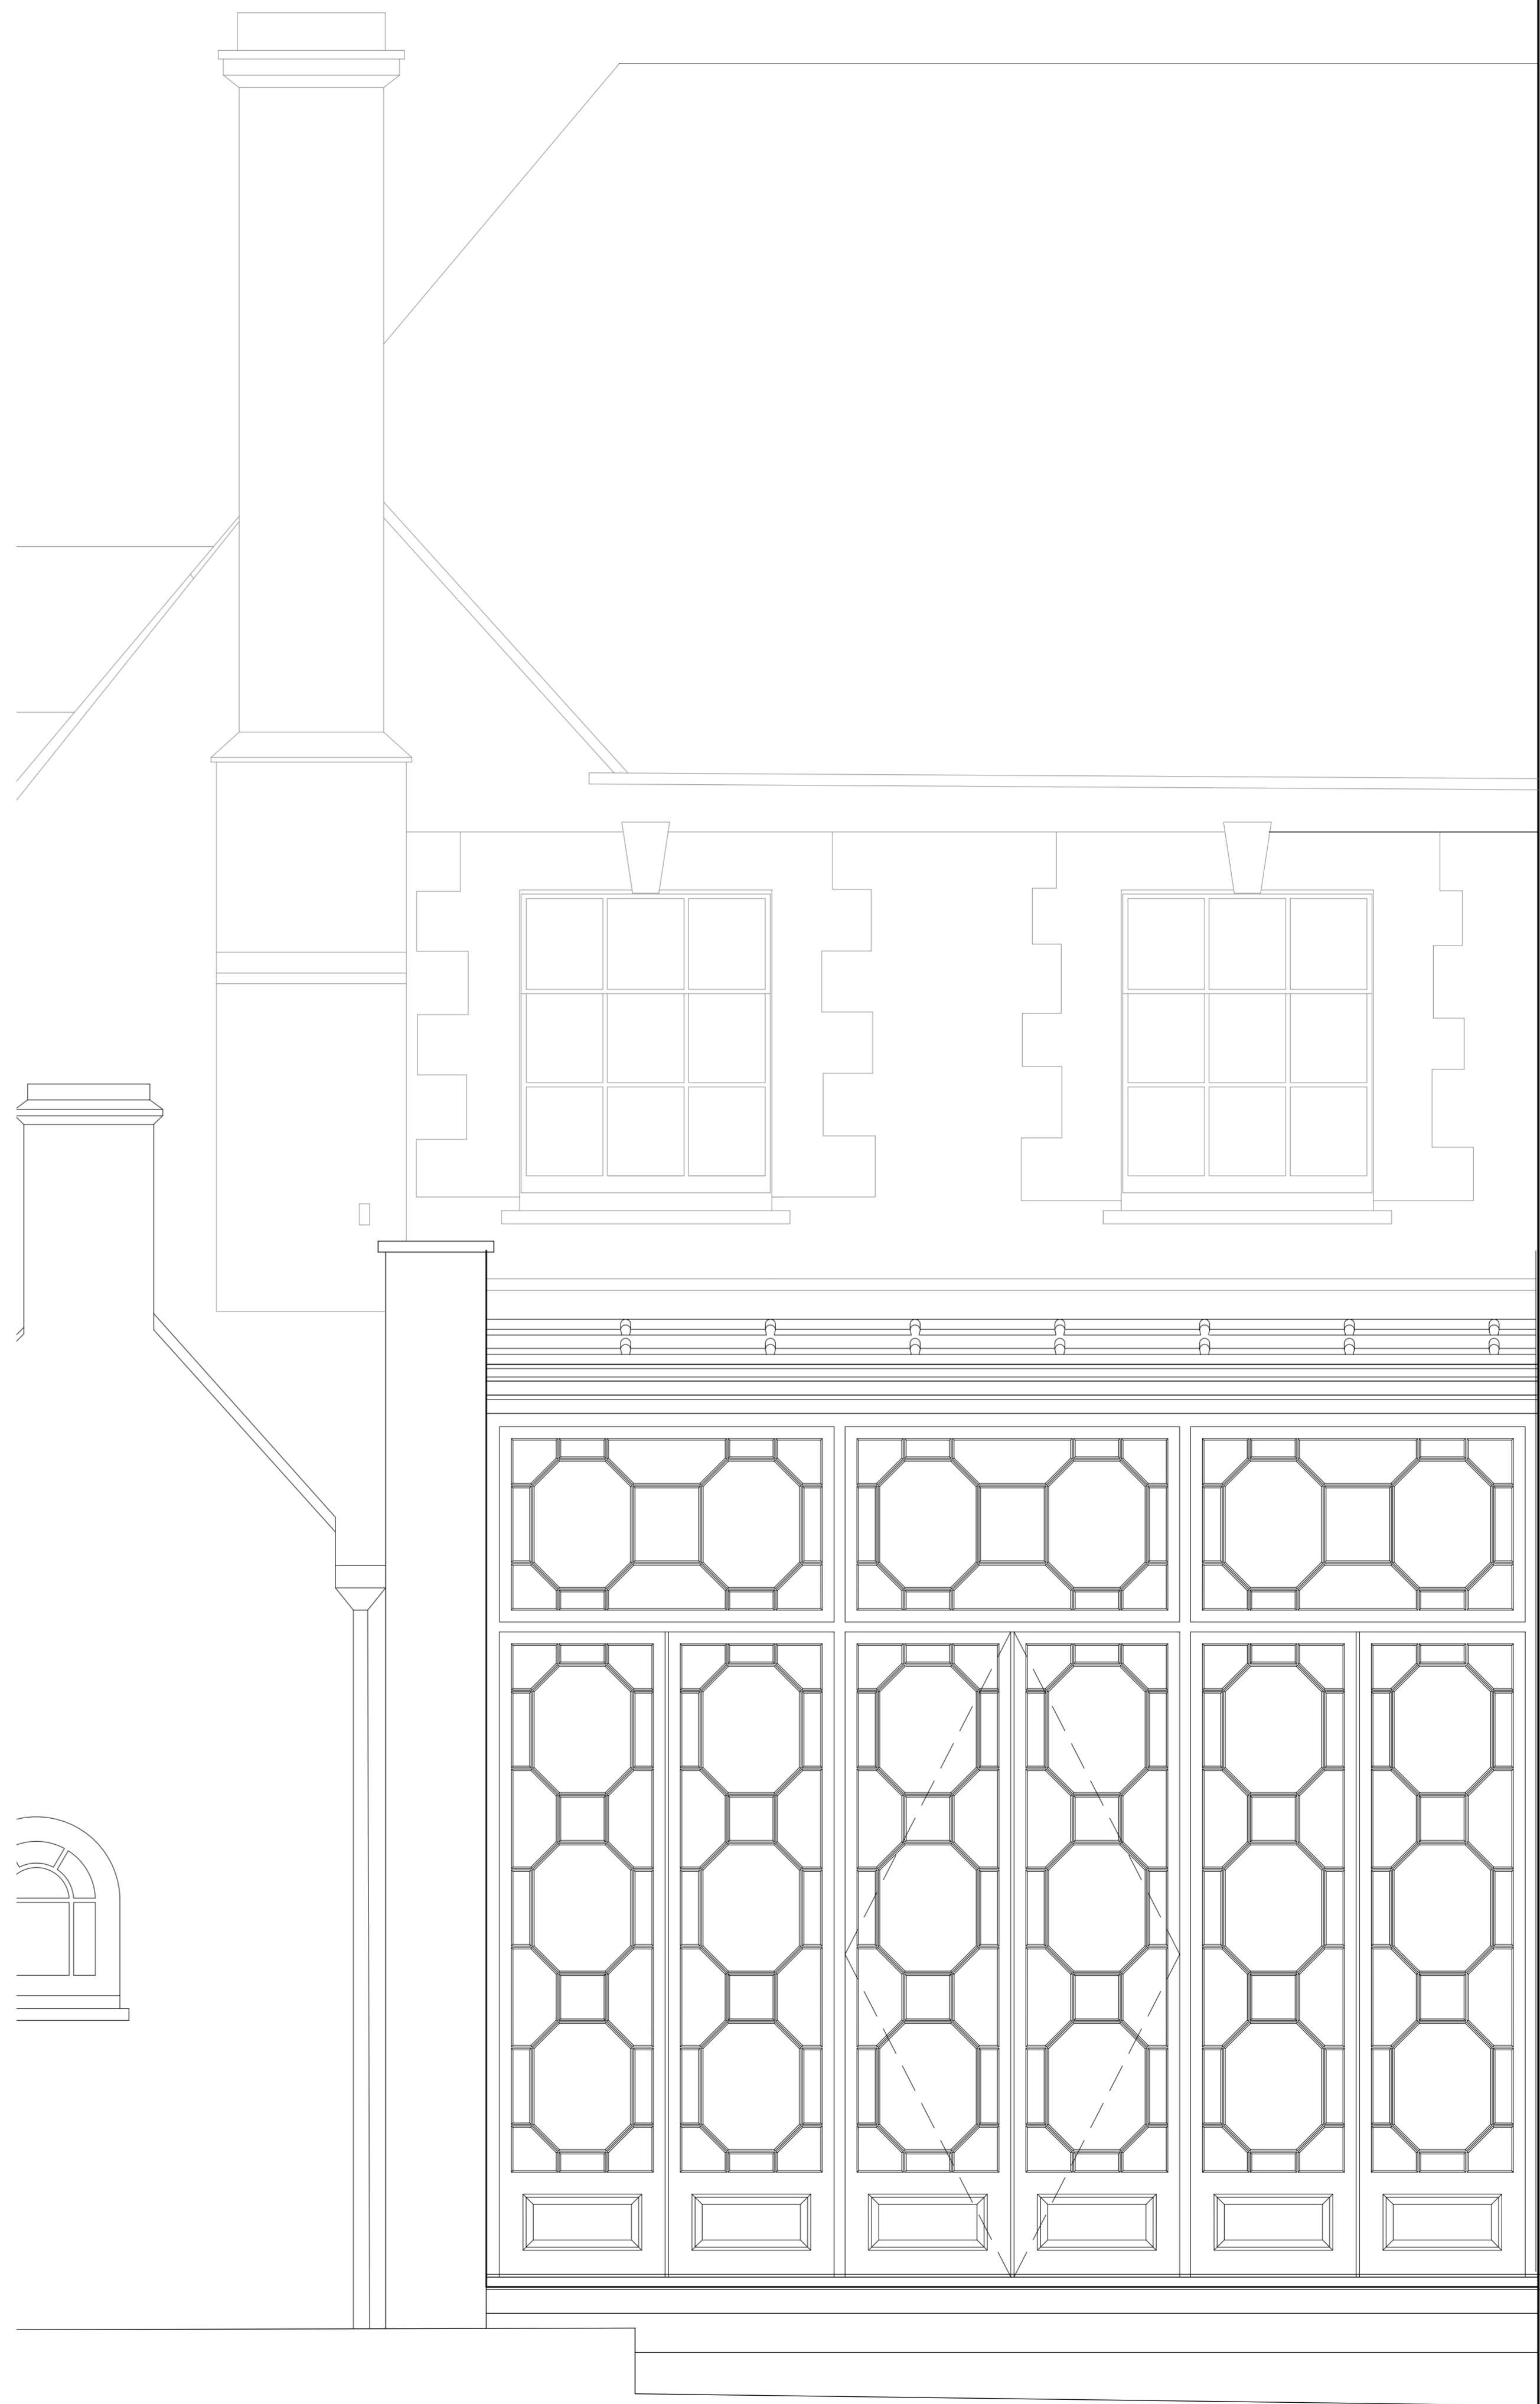

SOUTH ELEVATION  
SCALE: 1:20

SCALE 1:50 0.5 1 1.5 2 2.5

FOR PLANNING

REV. DATE REVISIONS

**F&G S**  
FALCONER & GILBERT SCOTT ARCHITECTS

 45 Rodney Road, Cheltenham, GL50 1HX  
t / 01242 582 362 e / info@fgs.archi  
www.fgs.archi

CLIENT:  
**MR & MRS ALASDAIR MACLEOD**

JOB TITLE:  
**MANOR FARM  
LITTLE ROLLRIGHT, OXON.**

DRAWING TITLE:  
**AS EXISTING  
CONSERVATORY  
ELEVATIONS & SECTION**

SCALE: 1:20 @ A1  
1:40 @ A3  
DATE: 10/02/2021 DRAWN BY: JR

DRAWING No.: 1532 - 103 REV.: -