


WEST ELEVATION
SCALE: 1:100





SOUTH ELEVATION
SCALE: 1:100



EAST ELEVATION
SCALE: 1:100

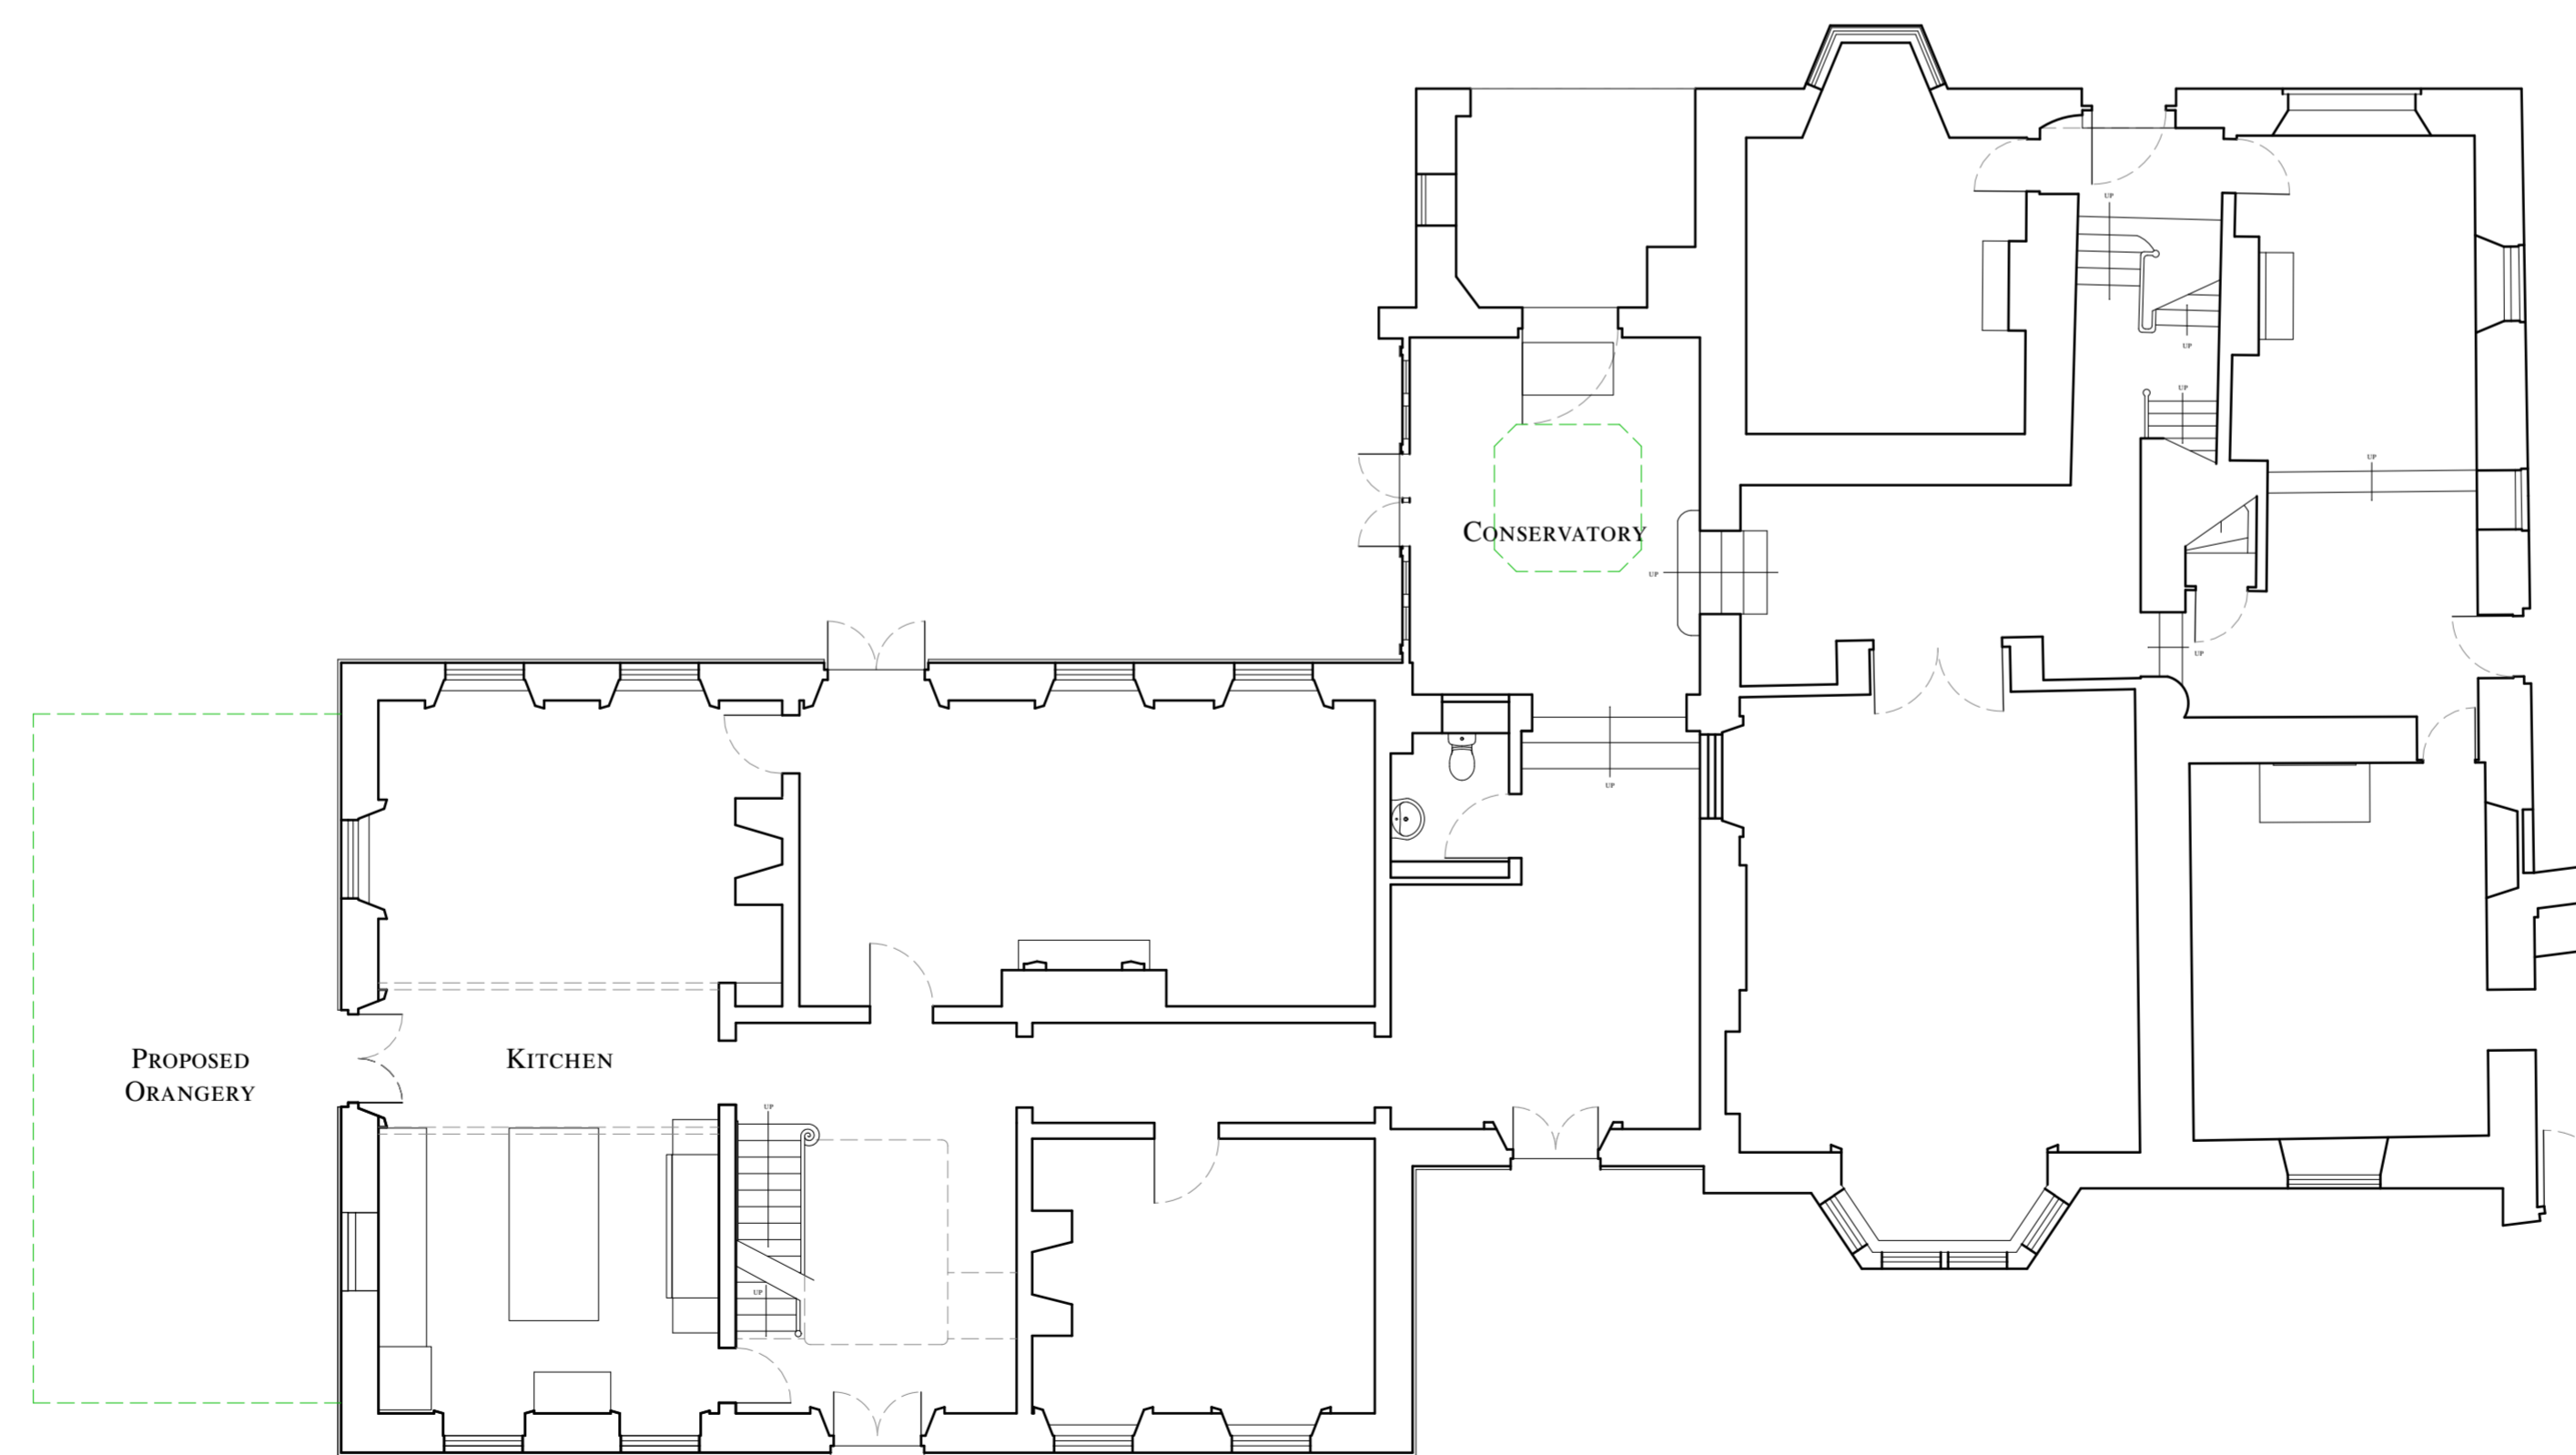

FLOOR PLAN
SCALE: 1:100

 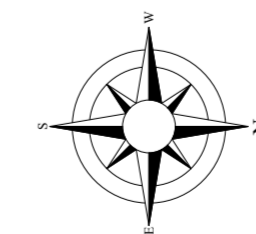

FOR PLANNING

REV. DATE REVISIONS.



45 Rodney Road, Cheltenham, GL50 1HX
t / 01242 582 362 e / info@fgs.archi
www.fgs.archi
Toby Falconer Architects Ltd trading as Falconer & Gilbert Scott Architects
Registered in England No. 10129121

CLIENT:
MR & MRS ALASDAIR MACLEOD

JOB TITLE:
**MANOR FARM
LITTLE ROLLRIGHT, OXON.**

DRAWING TITLE:
**AS EXISTING
CONTEXT
PLAN & ELEVATIONS**

SCALE: 1:100 @ A1
1:200 @ A3
DATE: 10/02/2021 DRAWN BY: JR

DRAWING No.: 1532 - 101 REV.: -