

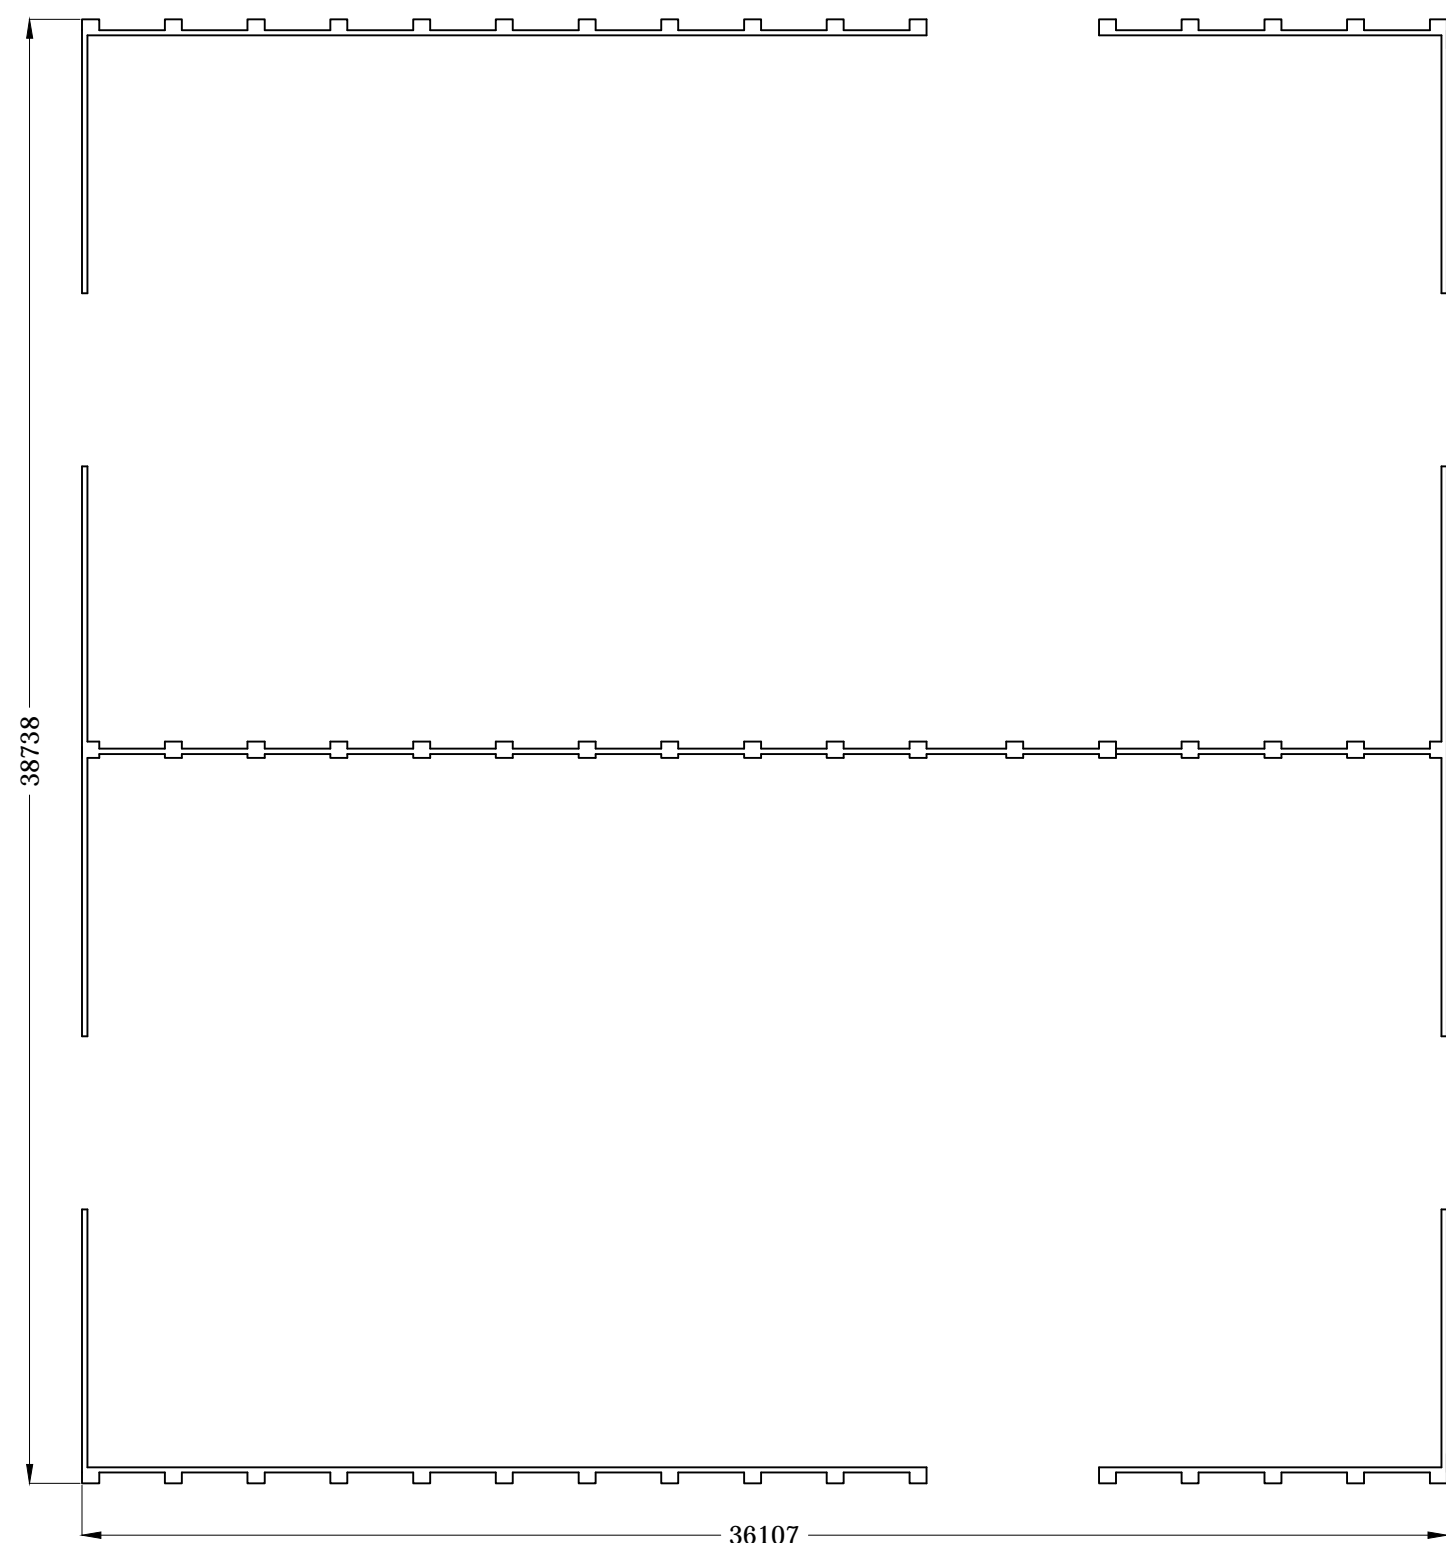



Scale in Metres

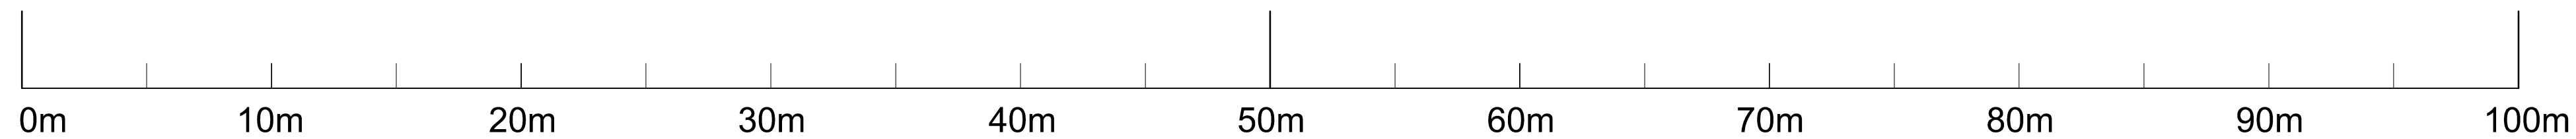


Plan

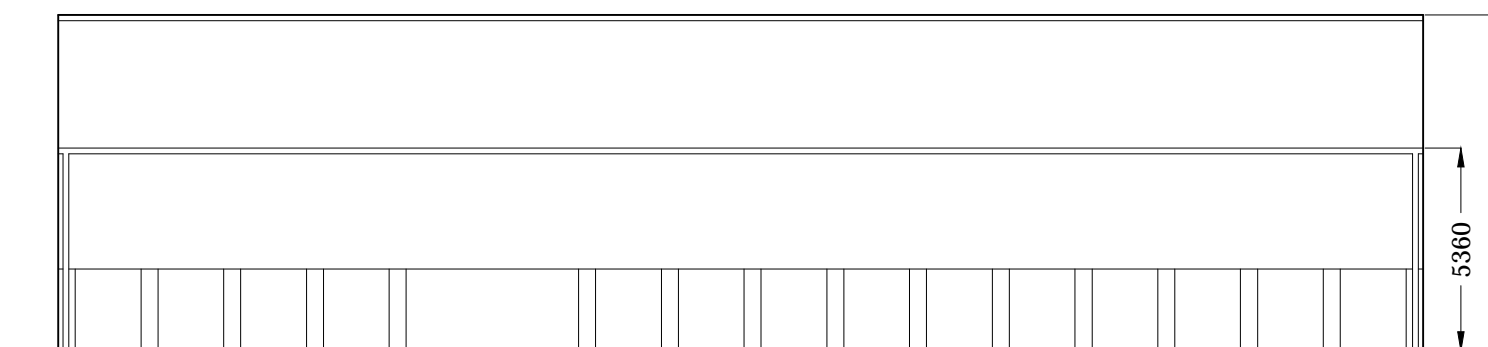


North Elevation

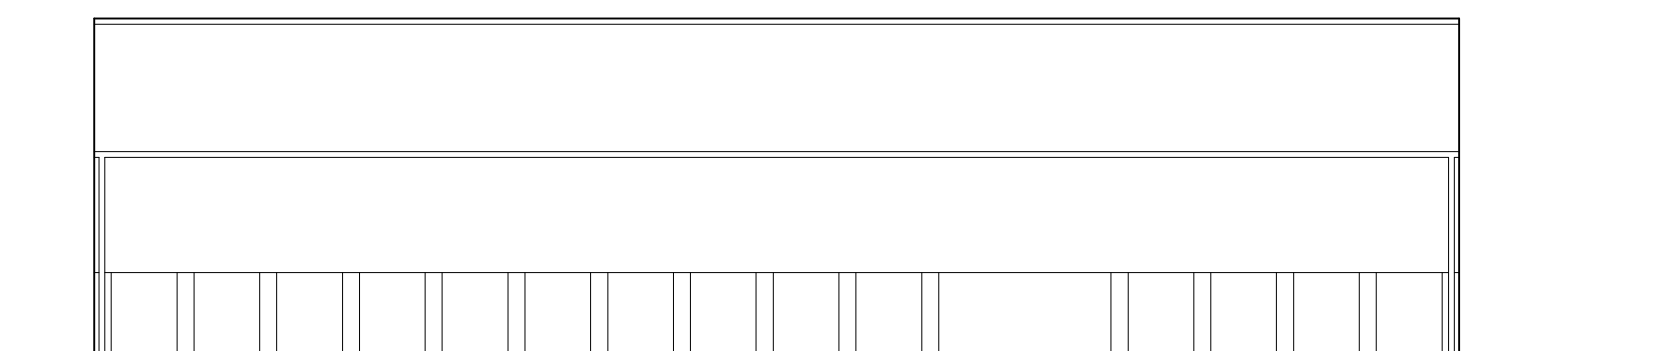

South Elevation

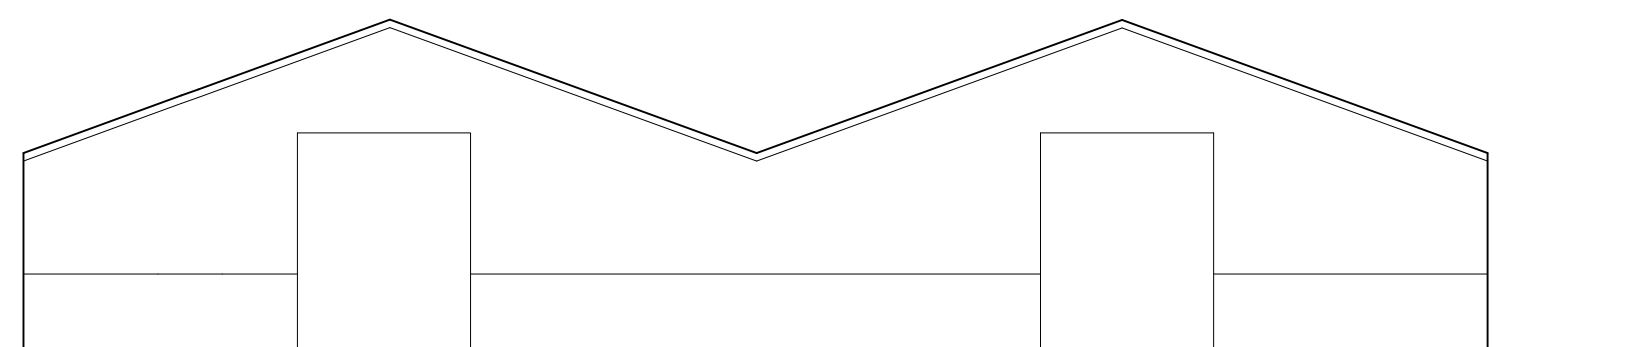

East Elevation

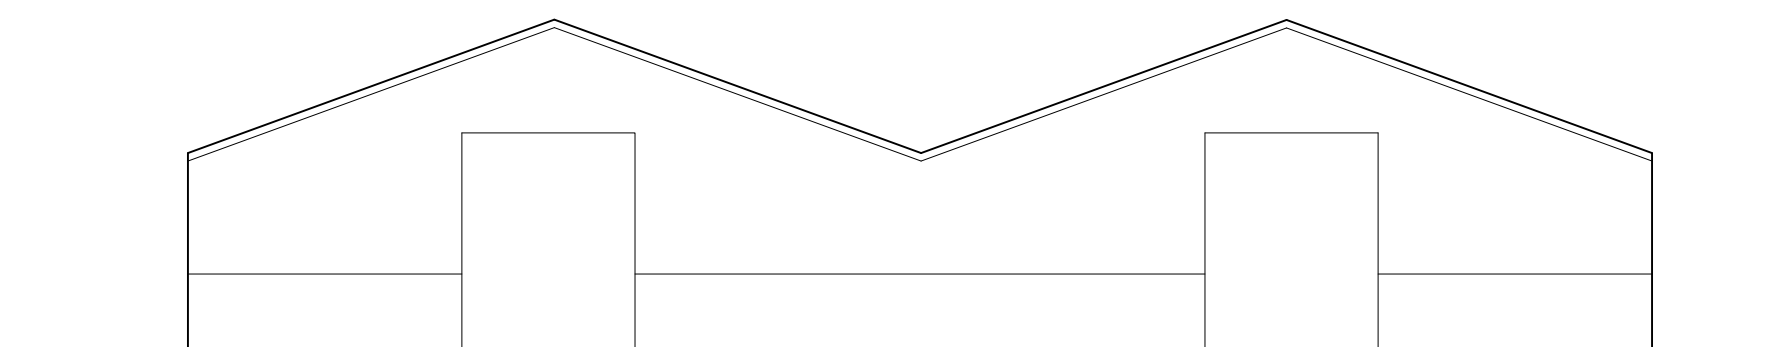

West Elevation

Rev	Date	Description
-----	------	-------------

Revisions

CLIENT:

ADDRESS:

misura
ARCHITECTURALDESIGN

Acorn House, Lindum Business Park
Station Road, North Hykeham
Lincoln LN6 3QX

t: 01522 694 578
m: 07709 492 120
e: info@misuraarchitectural.com

PROJECT: New Bio-mass Bioler, Manor Farm
Poke Holes, Calcethorpe

JOB NO: 2021/0006

DWG TITLE: Existing Plan and Elevations

DWG NO: REVISION

PL-EX-100

DRAWN BY: DaM CHECKED BY:

SCALE: 1:200 @ A2 DATE: March MMXXI

DRAWING STATUS: DRAWING CATEGORY: Full Planning