

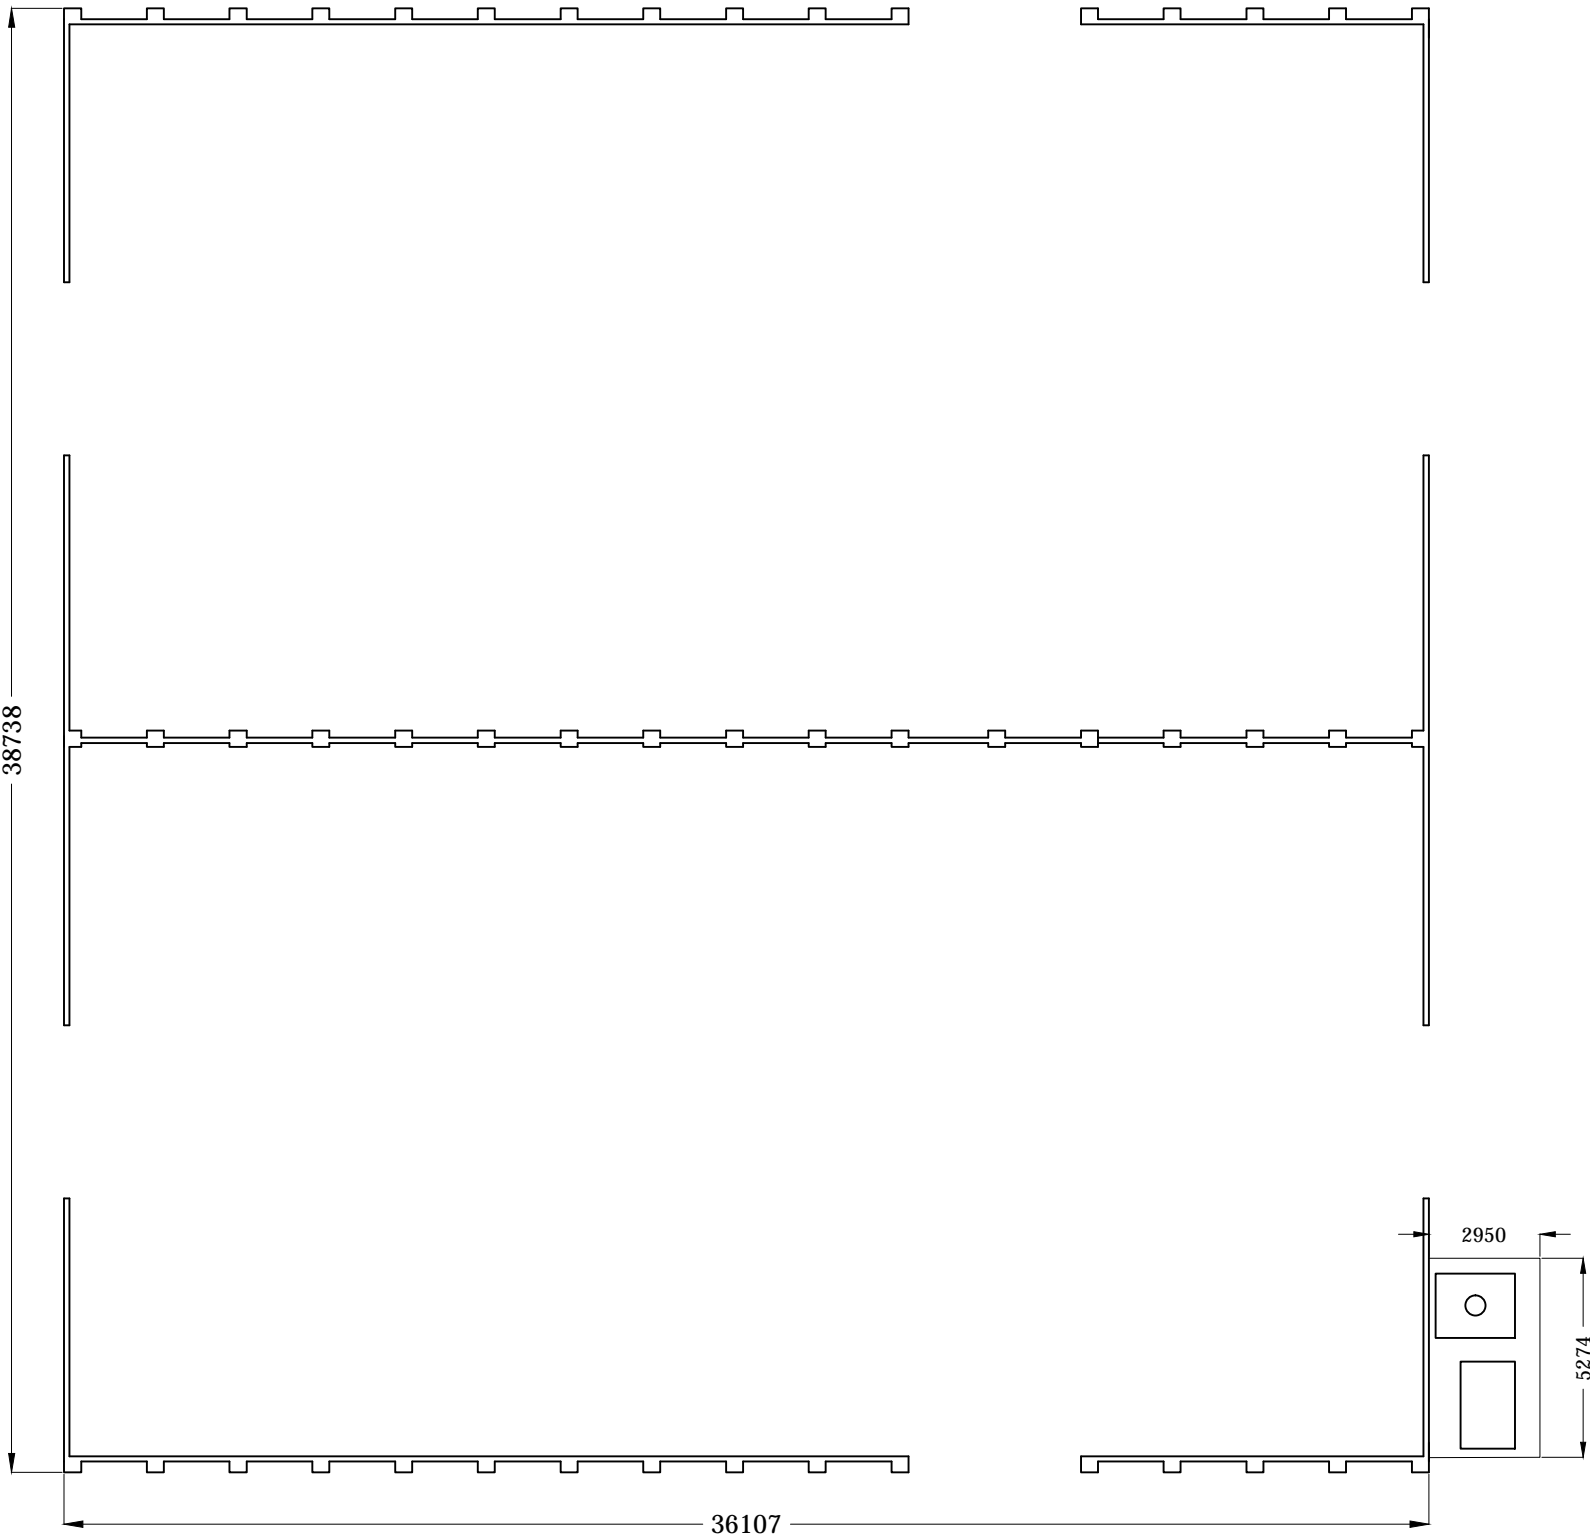



Scale in Metres

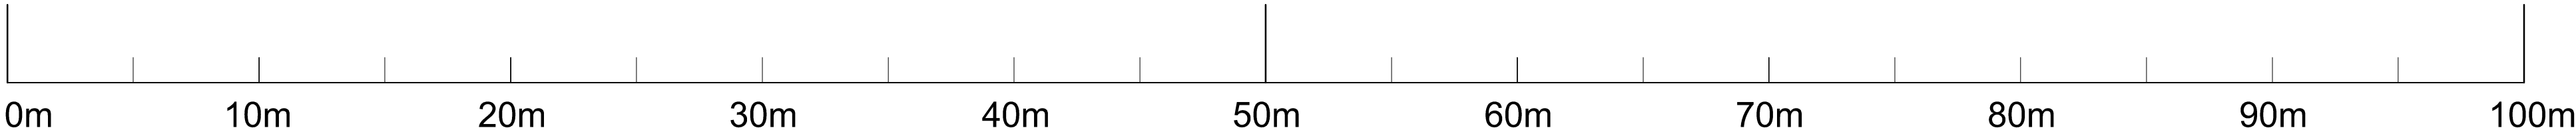


Plan

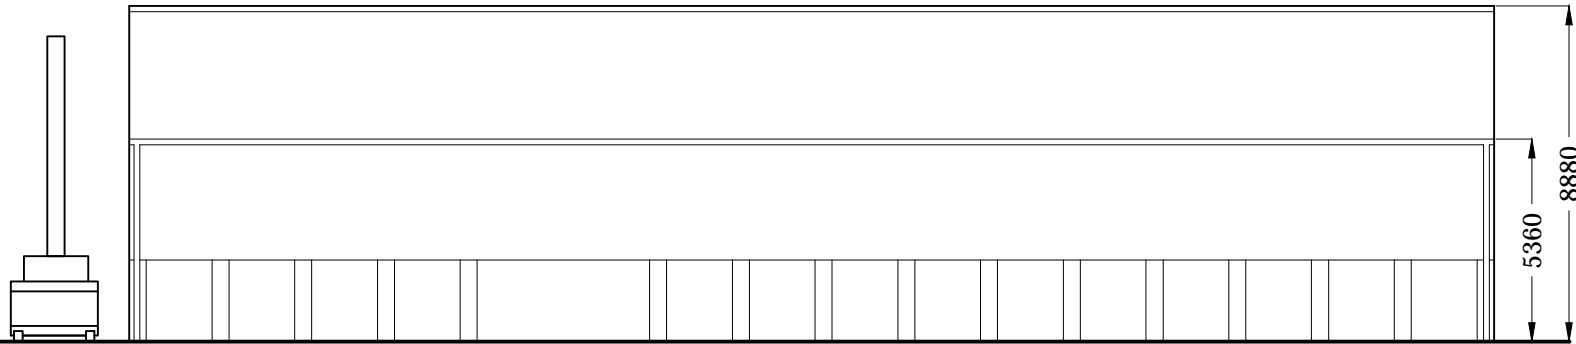


North Elevation

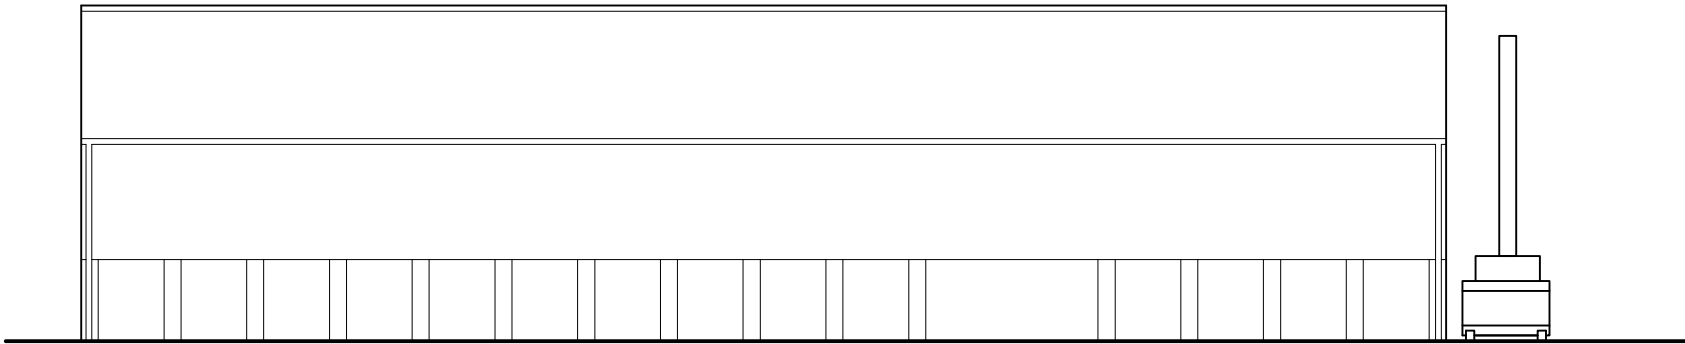

South Elevation

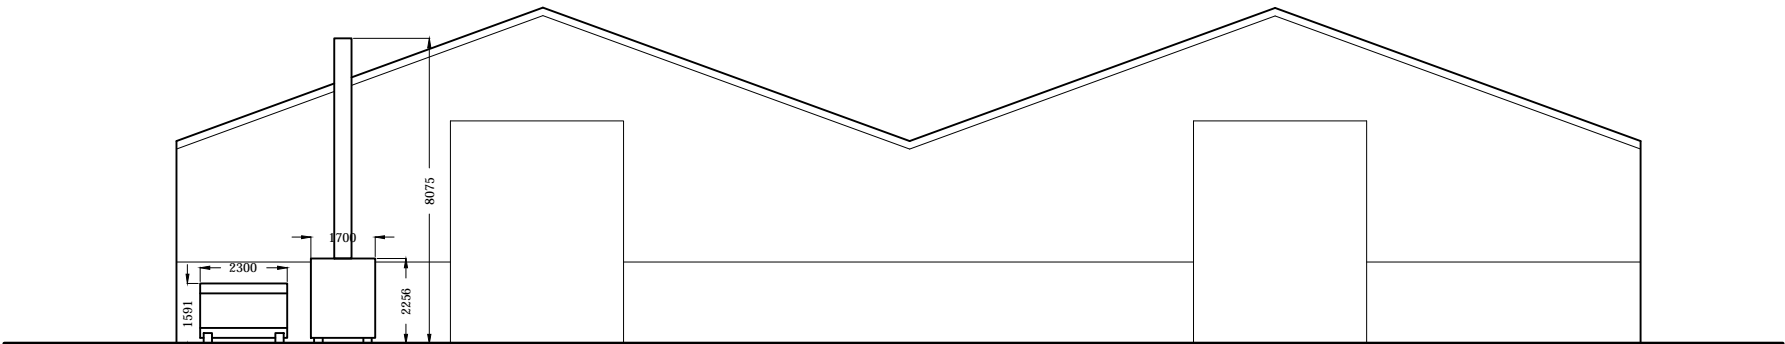

East Elevation

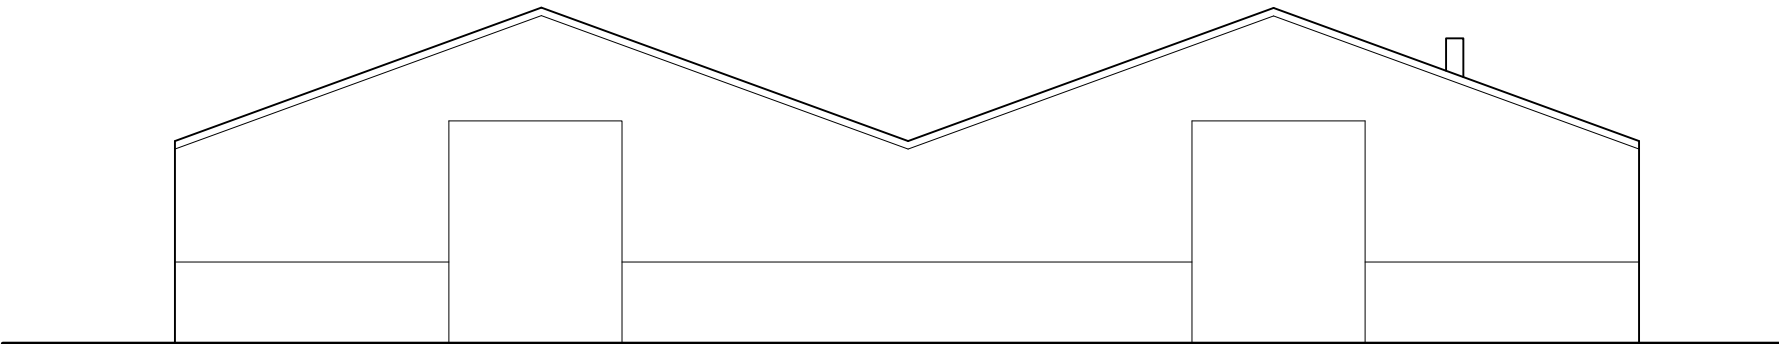

West Elevation

Rev	Date	Description
Revisions		
CLIENT:		
ADDRESS:		

misura
ARCHITECTURALDESIGN
Acorn House, Lindum Business Park
Station Road, North Hykeham
Lincoln LN6 3QX
t: 01522 694 578
m: 07709 492 120
e: info@misuraarchitectural.com

PROJECT: New Bio-mass Bioler, Manor Farm Poke Holes, Calcethorpe	
JOB NO:	2021/0006
DWG TITLE:	Proposed Plan and Elevations
DWG NO:	REVISION
PL-PR-100	
DRAWN BY: DaM	CHECKED BY:
SCALE: 1:200 @ A2	DATE: March MMXXI
DRAWING STATUS:	
DRAWING CATEGORY: Full Planning	