



0 1 2 3 4 5 6 metres

scales 1:50 @ A1
1:100 @ A3

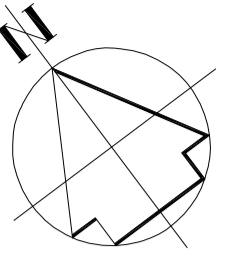

south east elevation

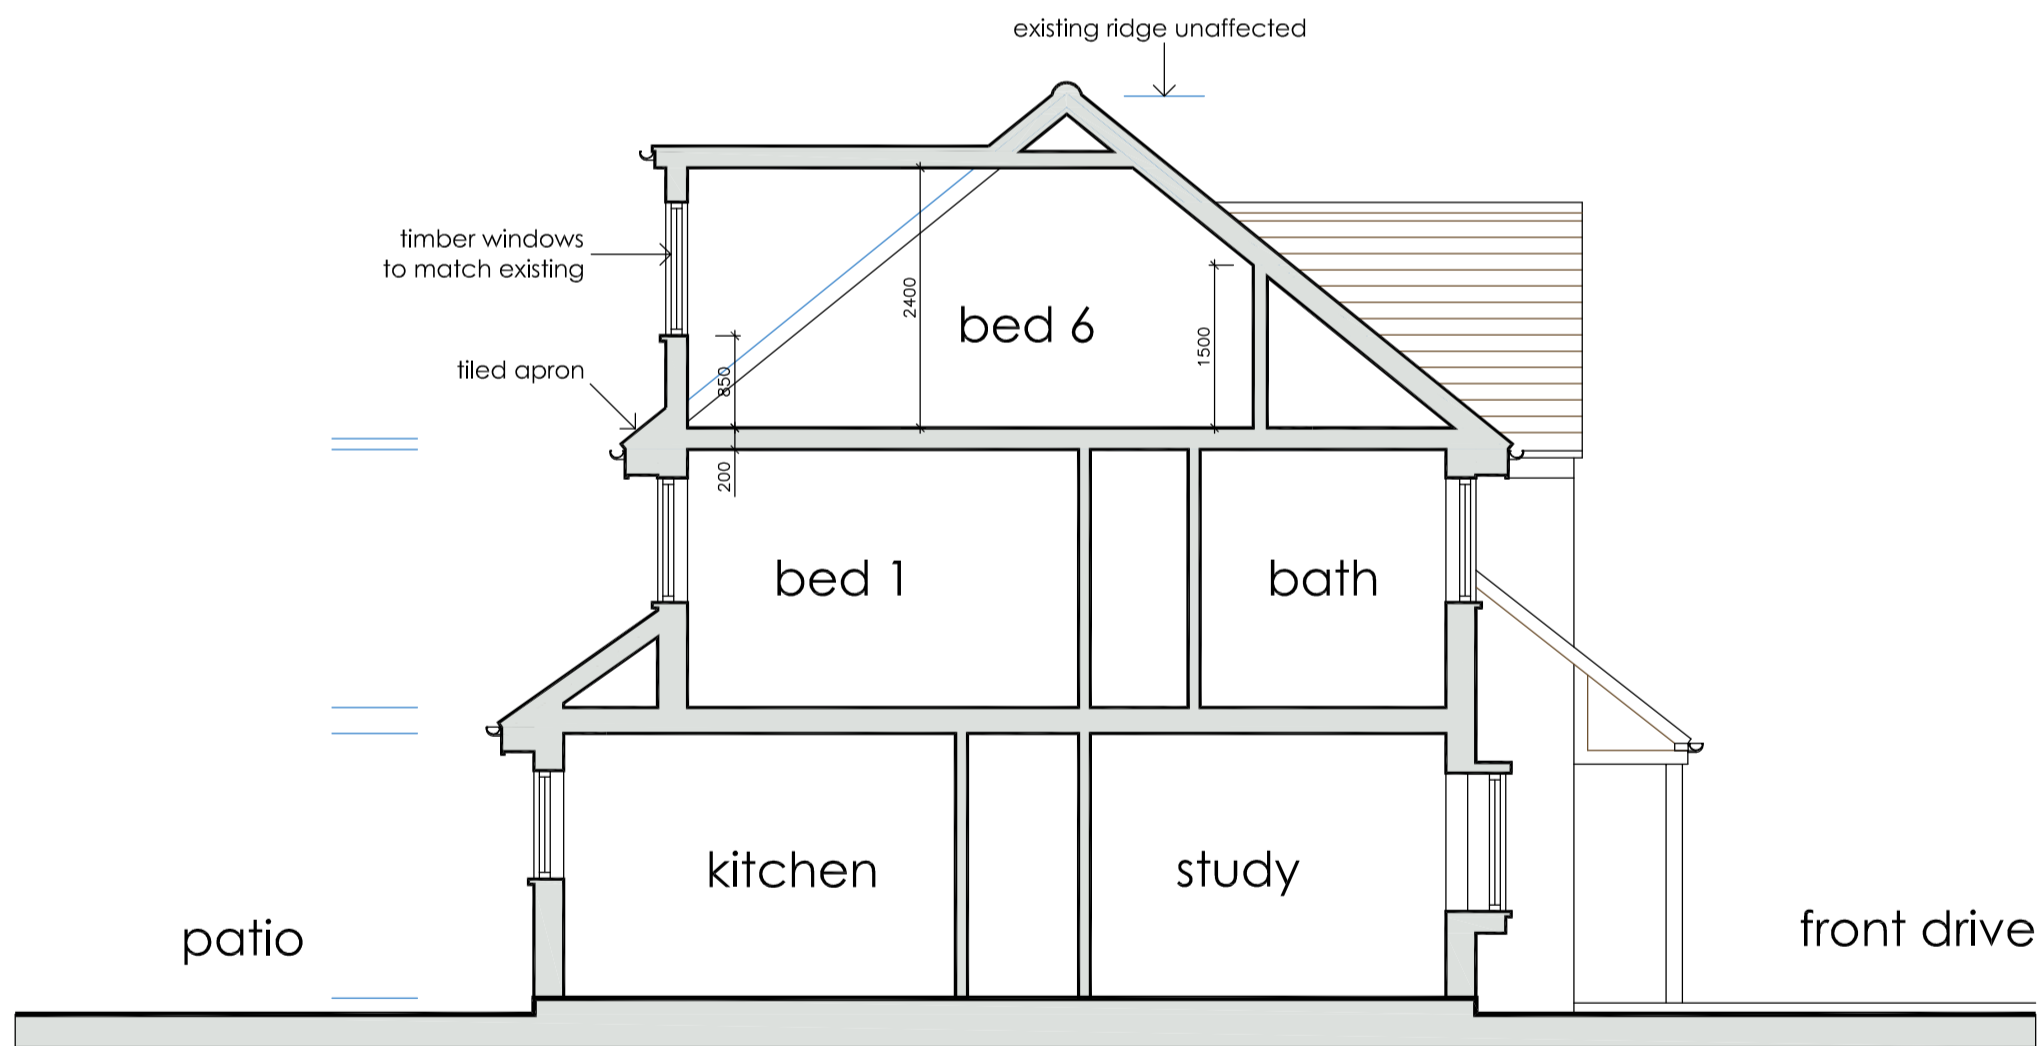

section AA

southeast elevation + section AA as proposed

DVM
ARCHITECTS

4a Murray Street . London . NW1 9RE
Telephone 0207 485 2121 . Facsimile 0207 267 2527
e-mail: studio@dvmarch.com

Client

Baiju Vasani

Project

1 Seven Acres
Northwood HA6 3JZ

Title

Section AA + Southeast
Elevation as Proposed

Scale	Date	Job No.
1:50	15.03.21	1142
Drawing No.	Rev.	
1142-R16		

All dimensions are to be checked on site.
© This drawing is copyright and remains the property of David & Victoria Mercer
at all times and may not be reproduced in part or whole without written consent.