



SECTIONAL ELEVATION C/C. 1:50.

EXISTING GROUND LEVEL SHOWN DOTTED

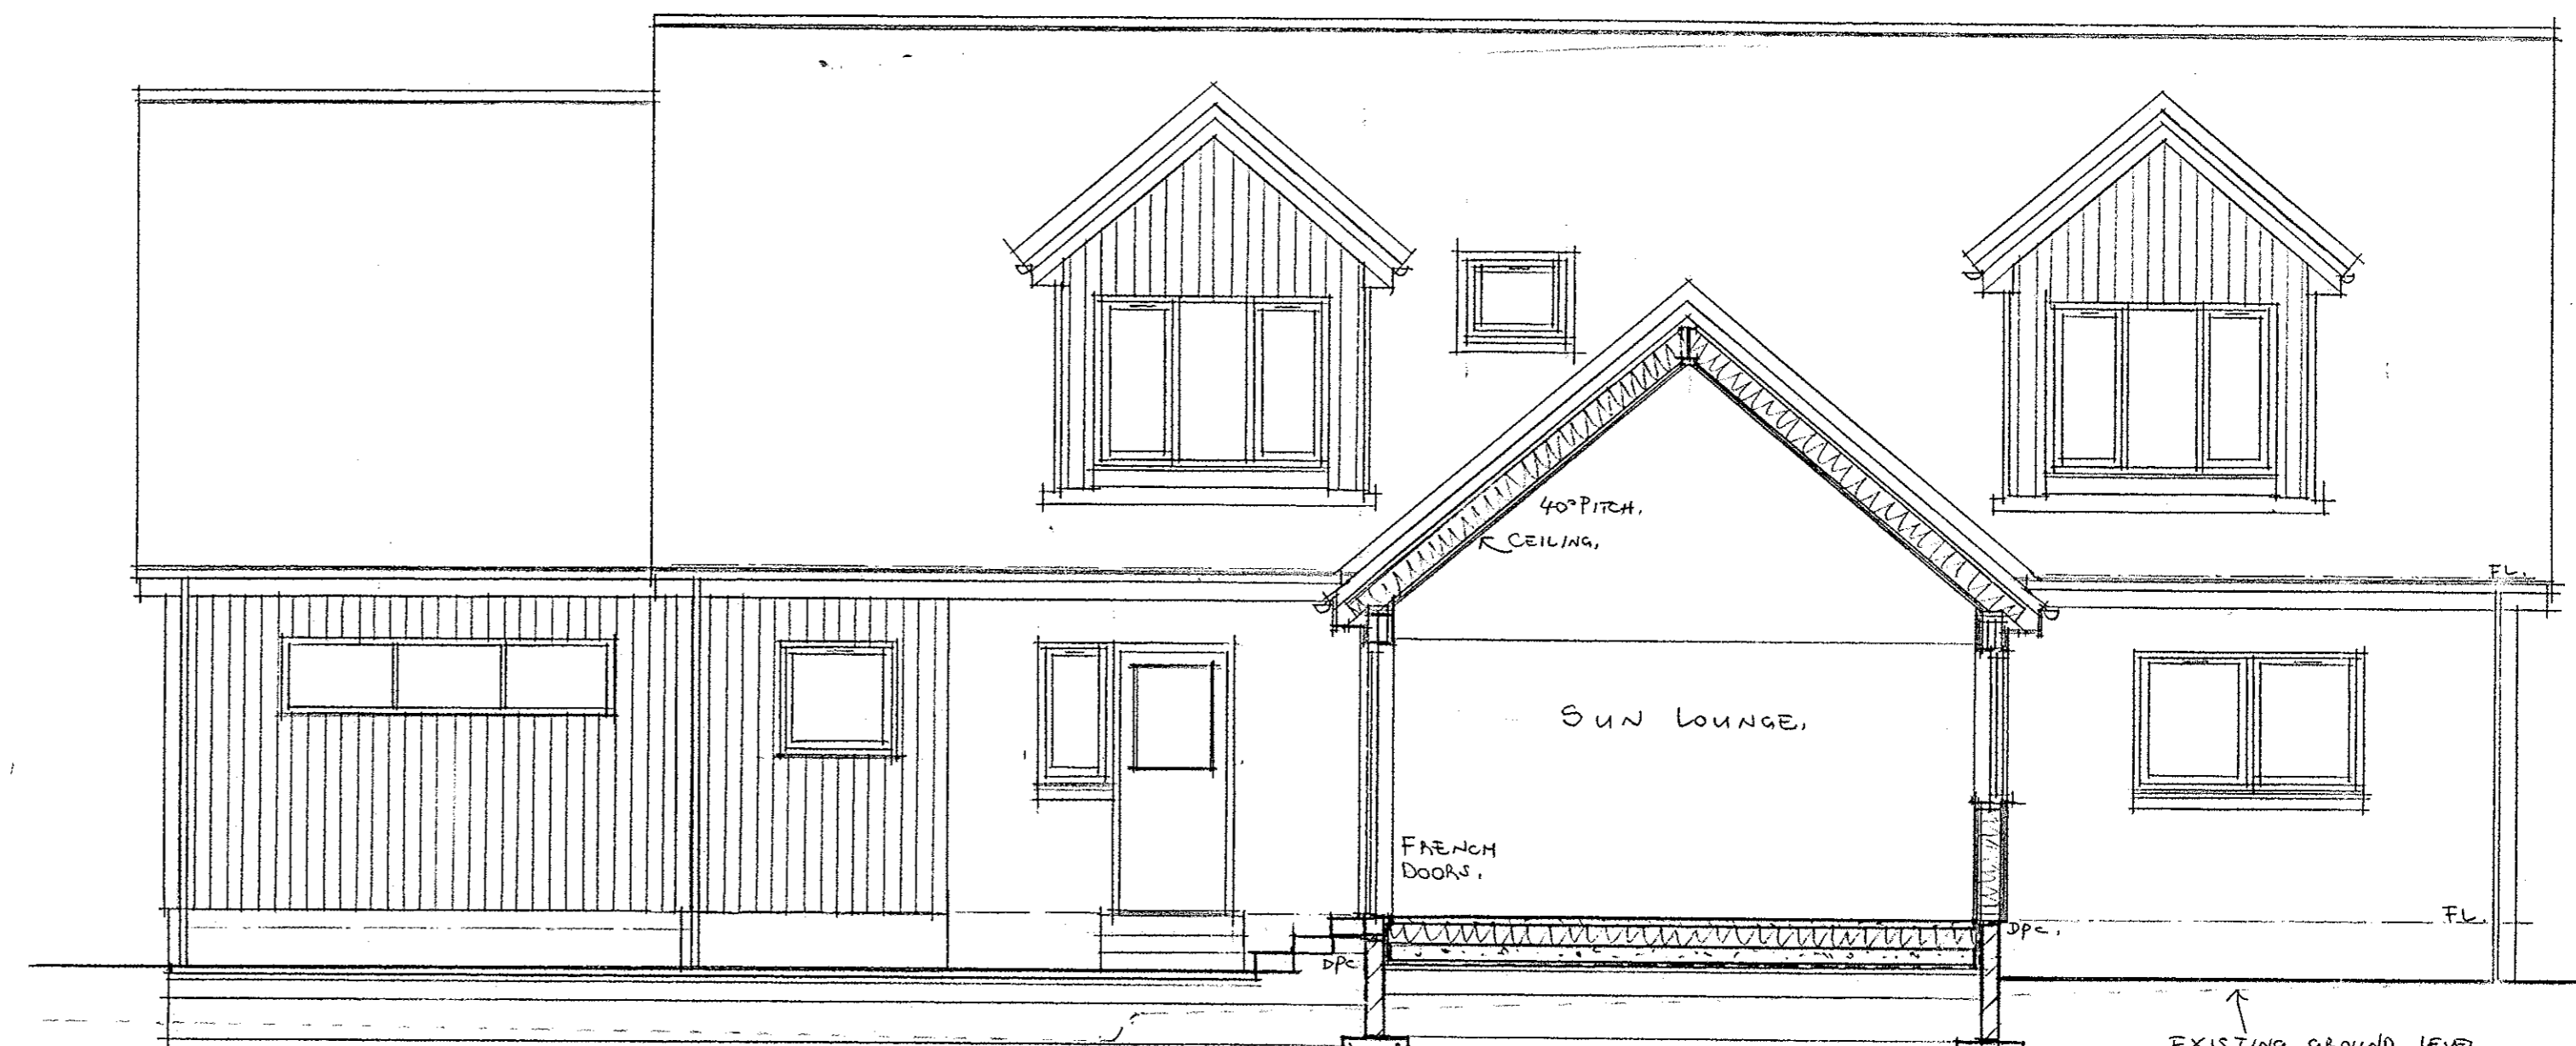


SECTIONAL ELEVATION B/B. 1:50.


EXISTING GROUND LEVEL SHOWN DOTTED

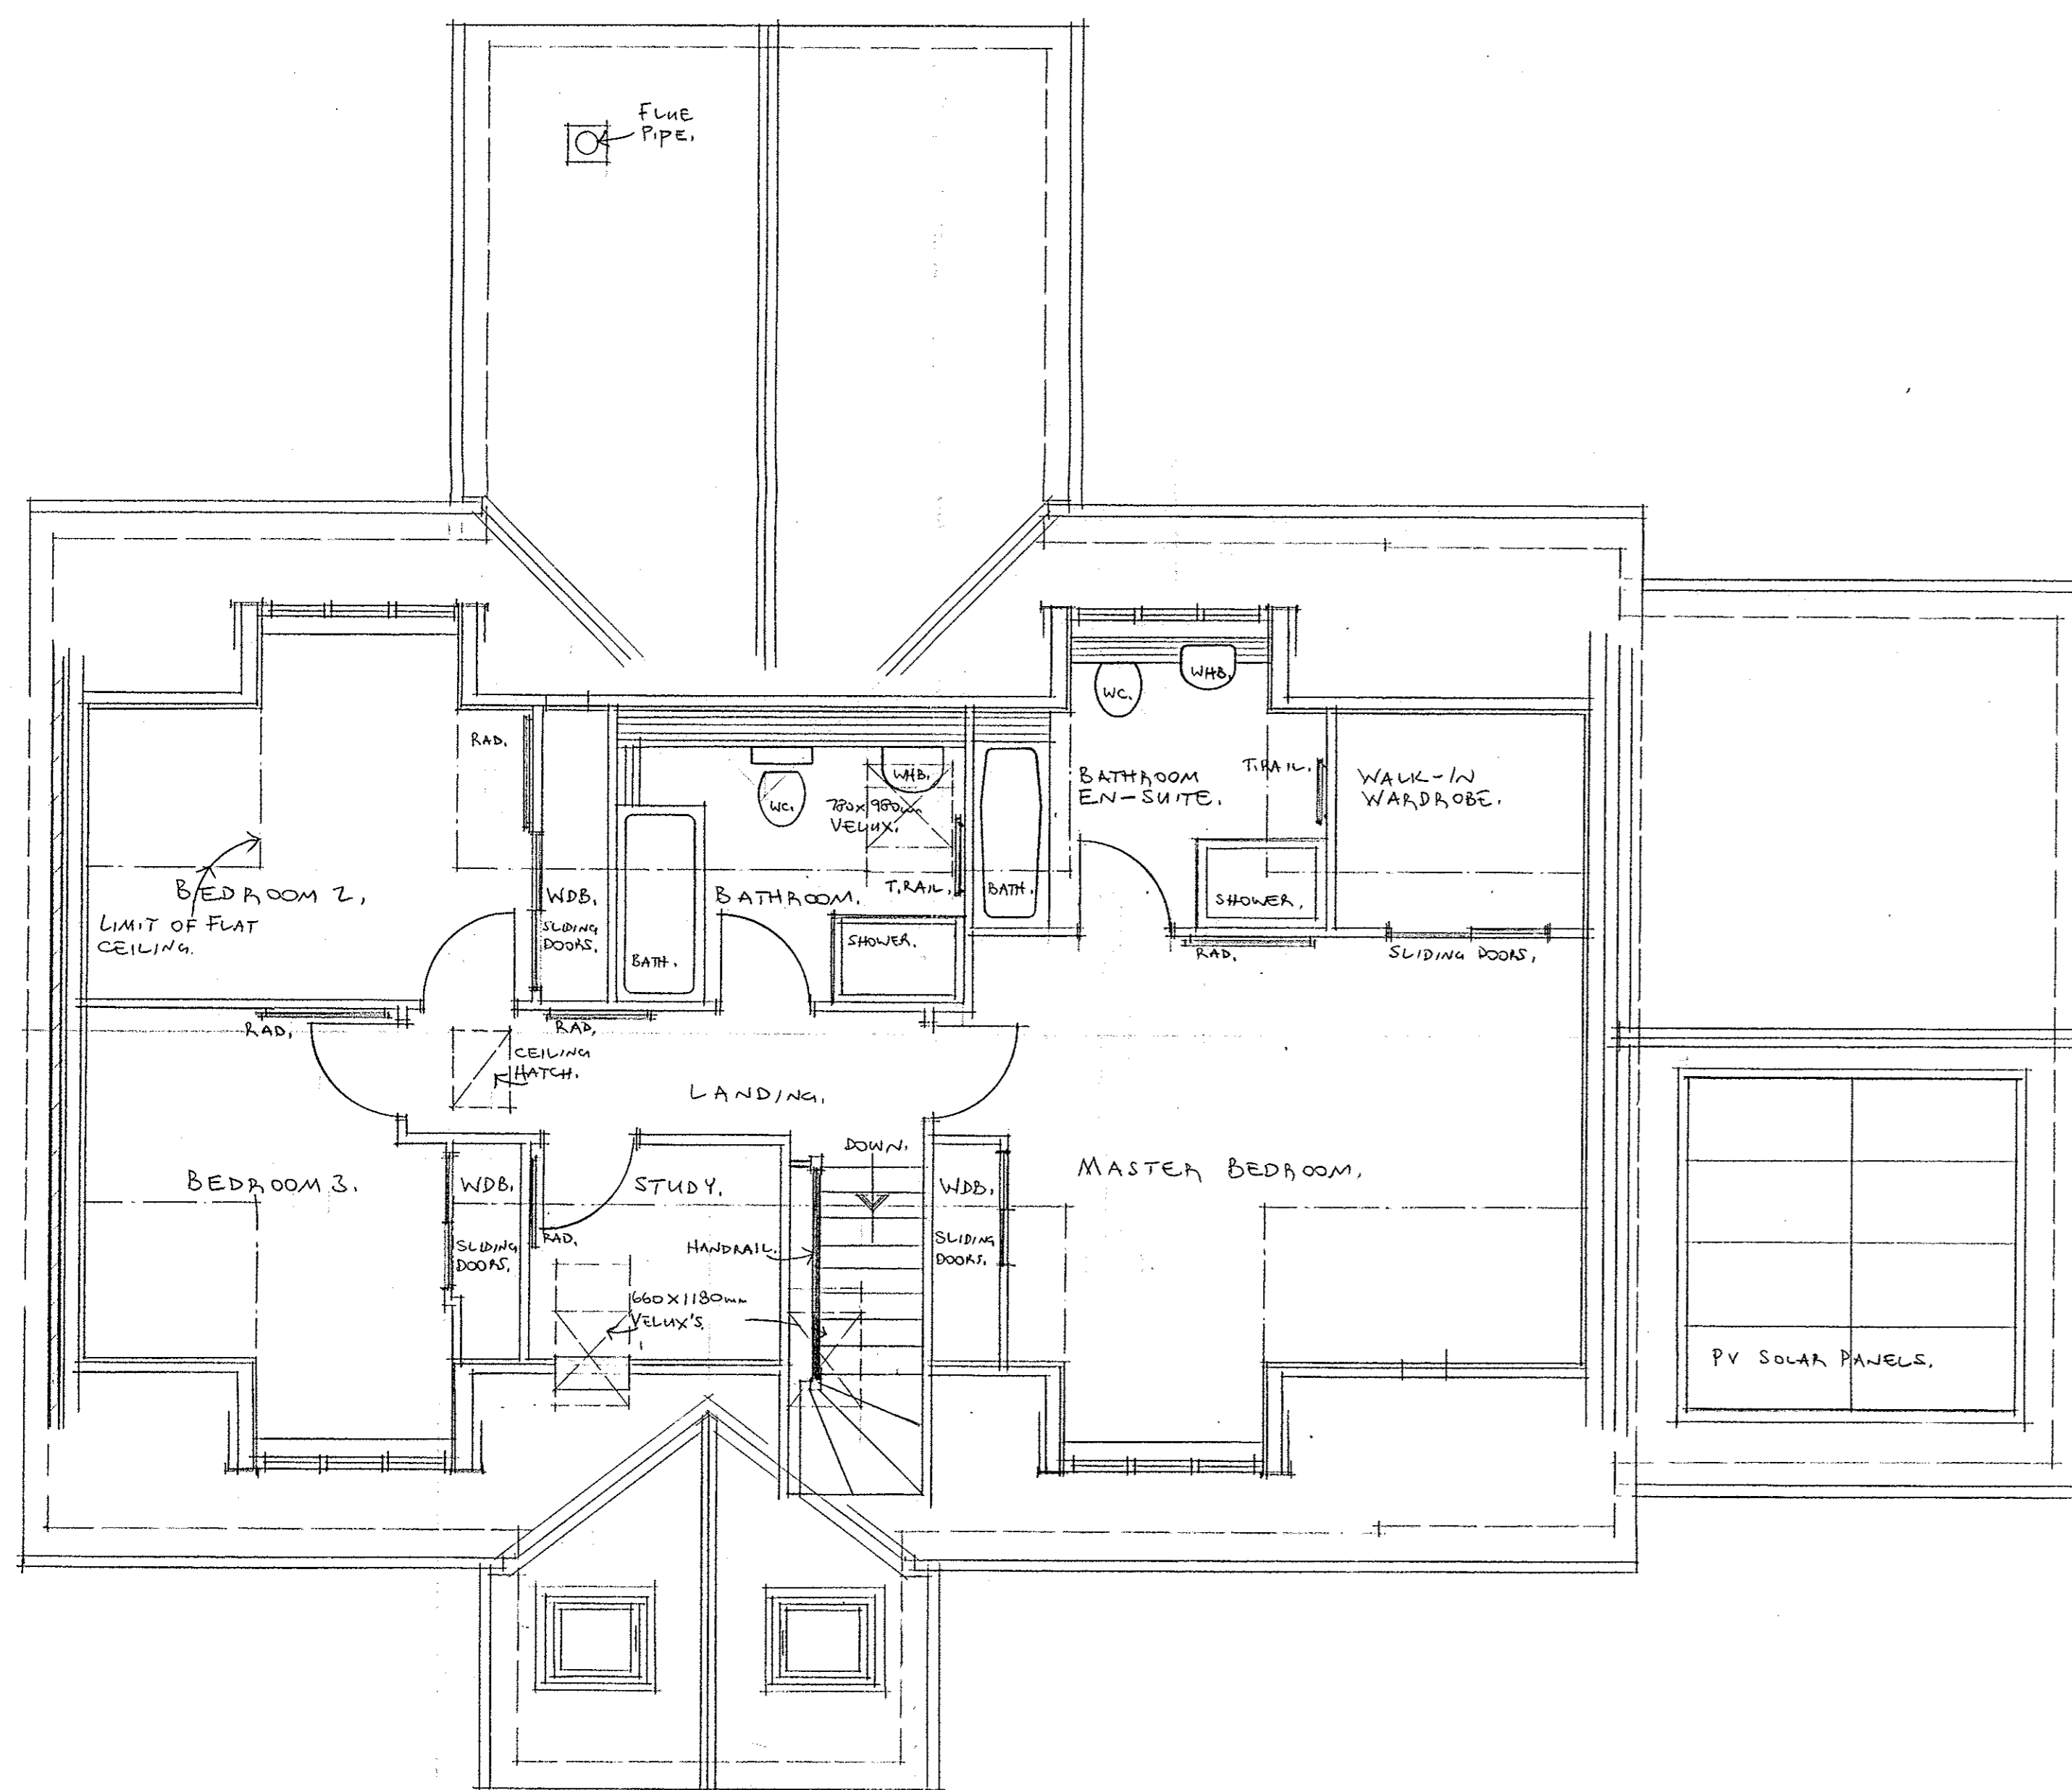

FIRST FLOOR PLAN. 1:50.

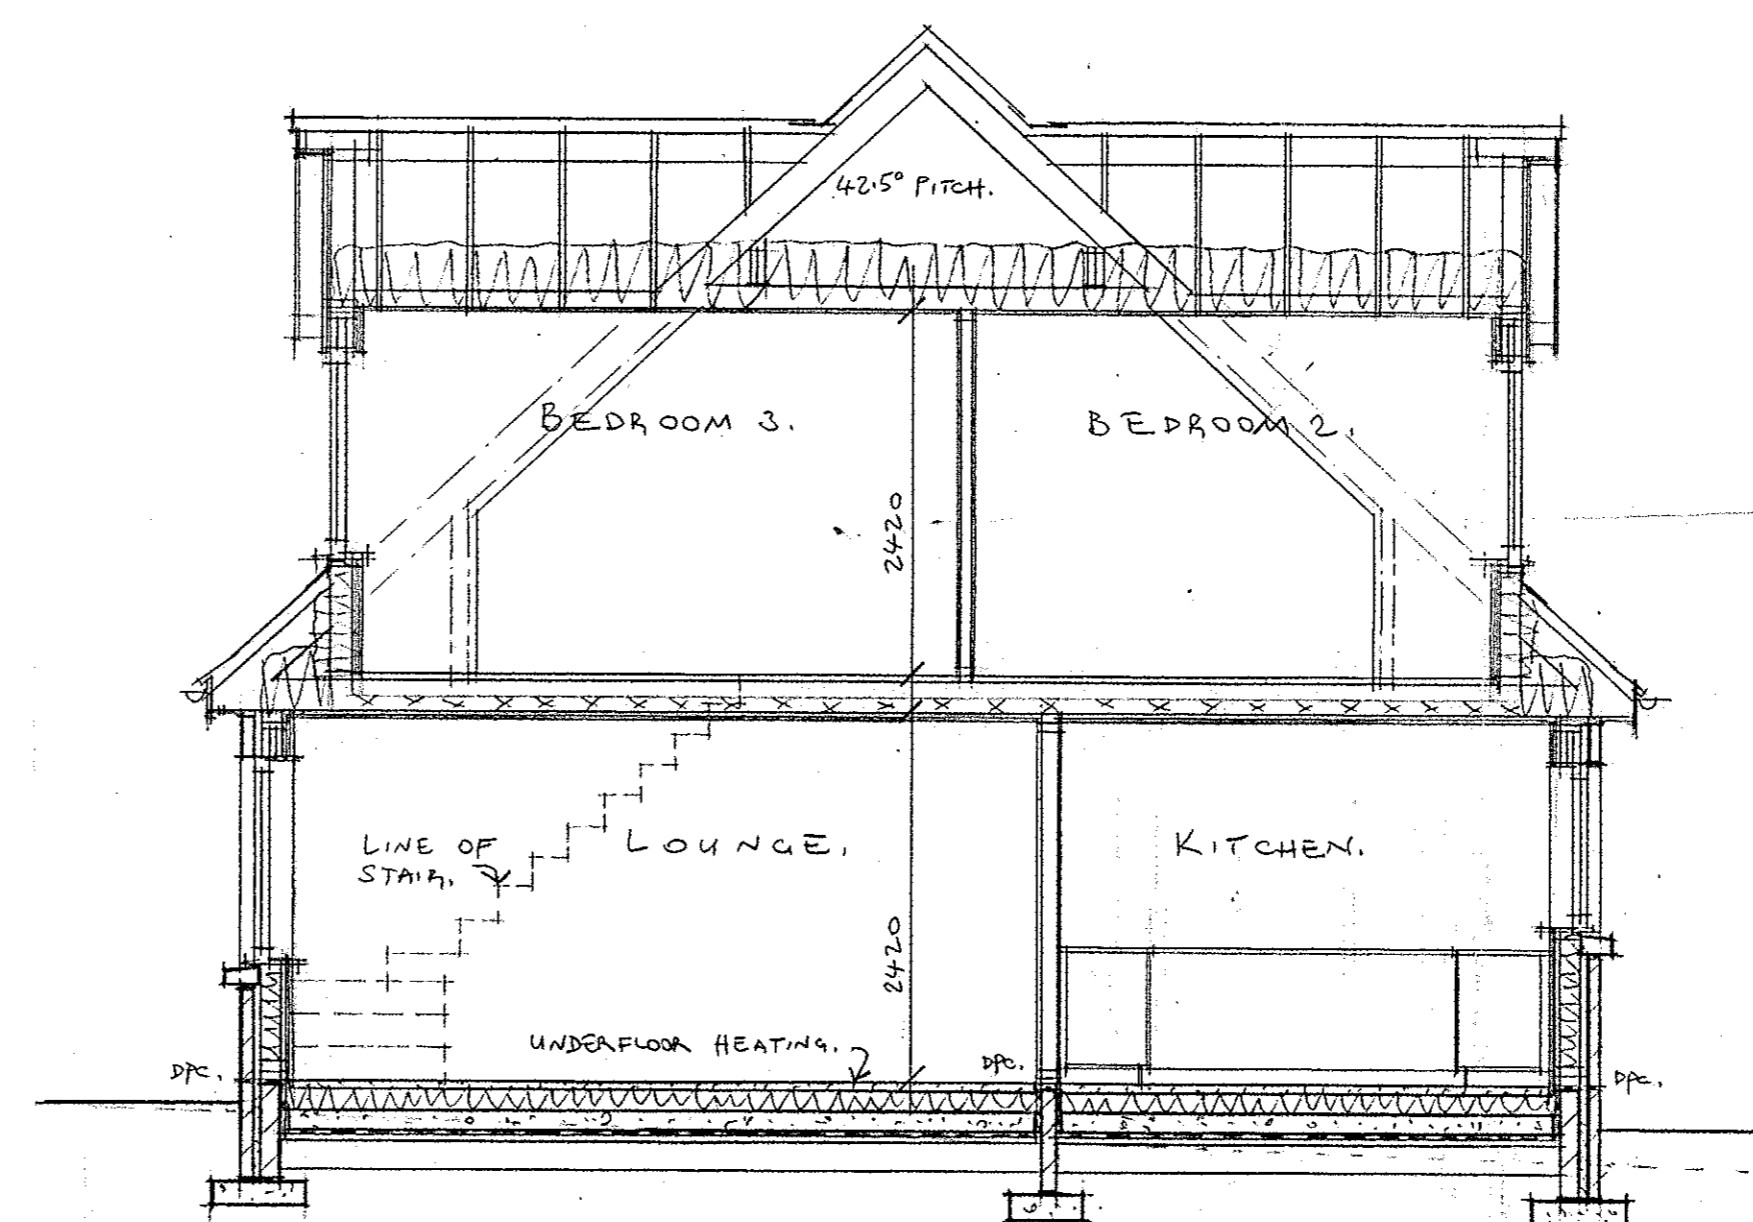

SECTION A/A. 1:50.

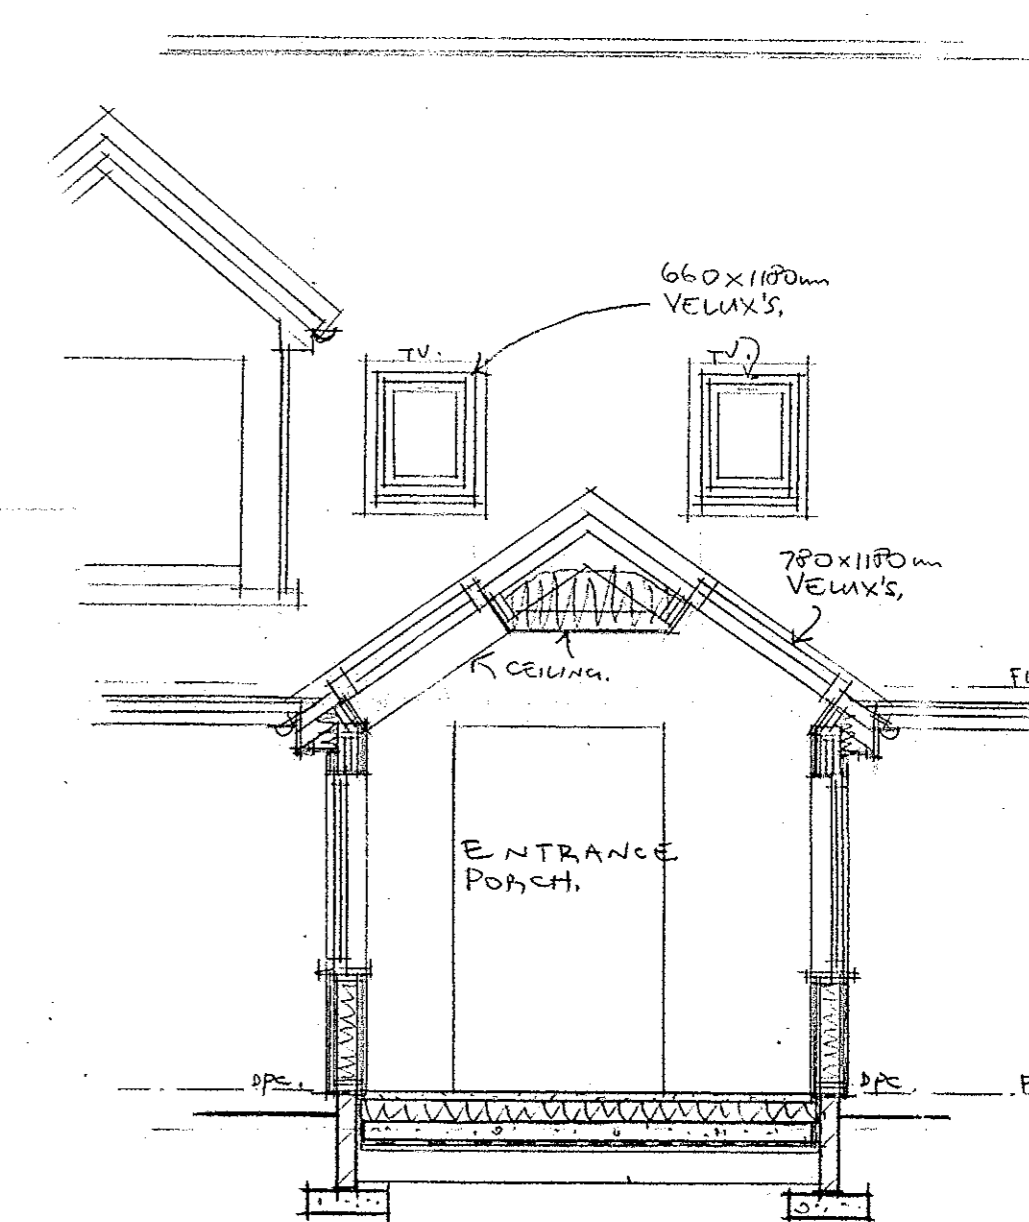

SECTION D/D. 1:50.

PLOT 2 ADJACENT TO THE QUEEN,
MEIKLE WATFLE, INVERURIE
(CHANGE OF HOUSE TYPE)
FOR FGN HOMES LTD.

Robert J. Brand
ARCHITECTURAL TECHNICIAN
BEULAH, BRACO, PITCAPLE, INVERURIE AB51 5JA
Tel: 01467 681560 email: robert.brand1@btinternet.com

SCALE: 1:50

DATE: MARCH 2021

DRAWING NUMBER: RB2101/02