




· This drawing is not to be scaled.
· Contractors must check all dimensions on site, Architect to be notified of any discrepancies in figured dimensions.
· No part of this drawing should be reproduced in any manner without written permission of M P Architects LLP except for the use it was created for.

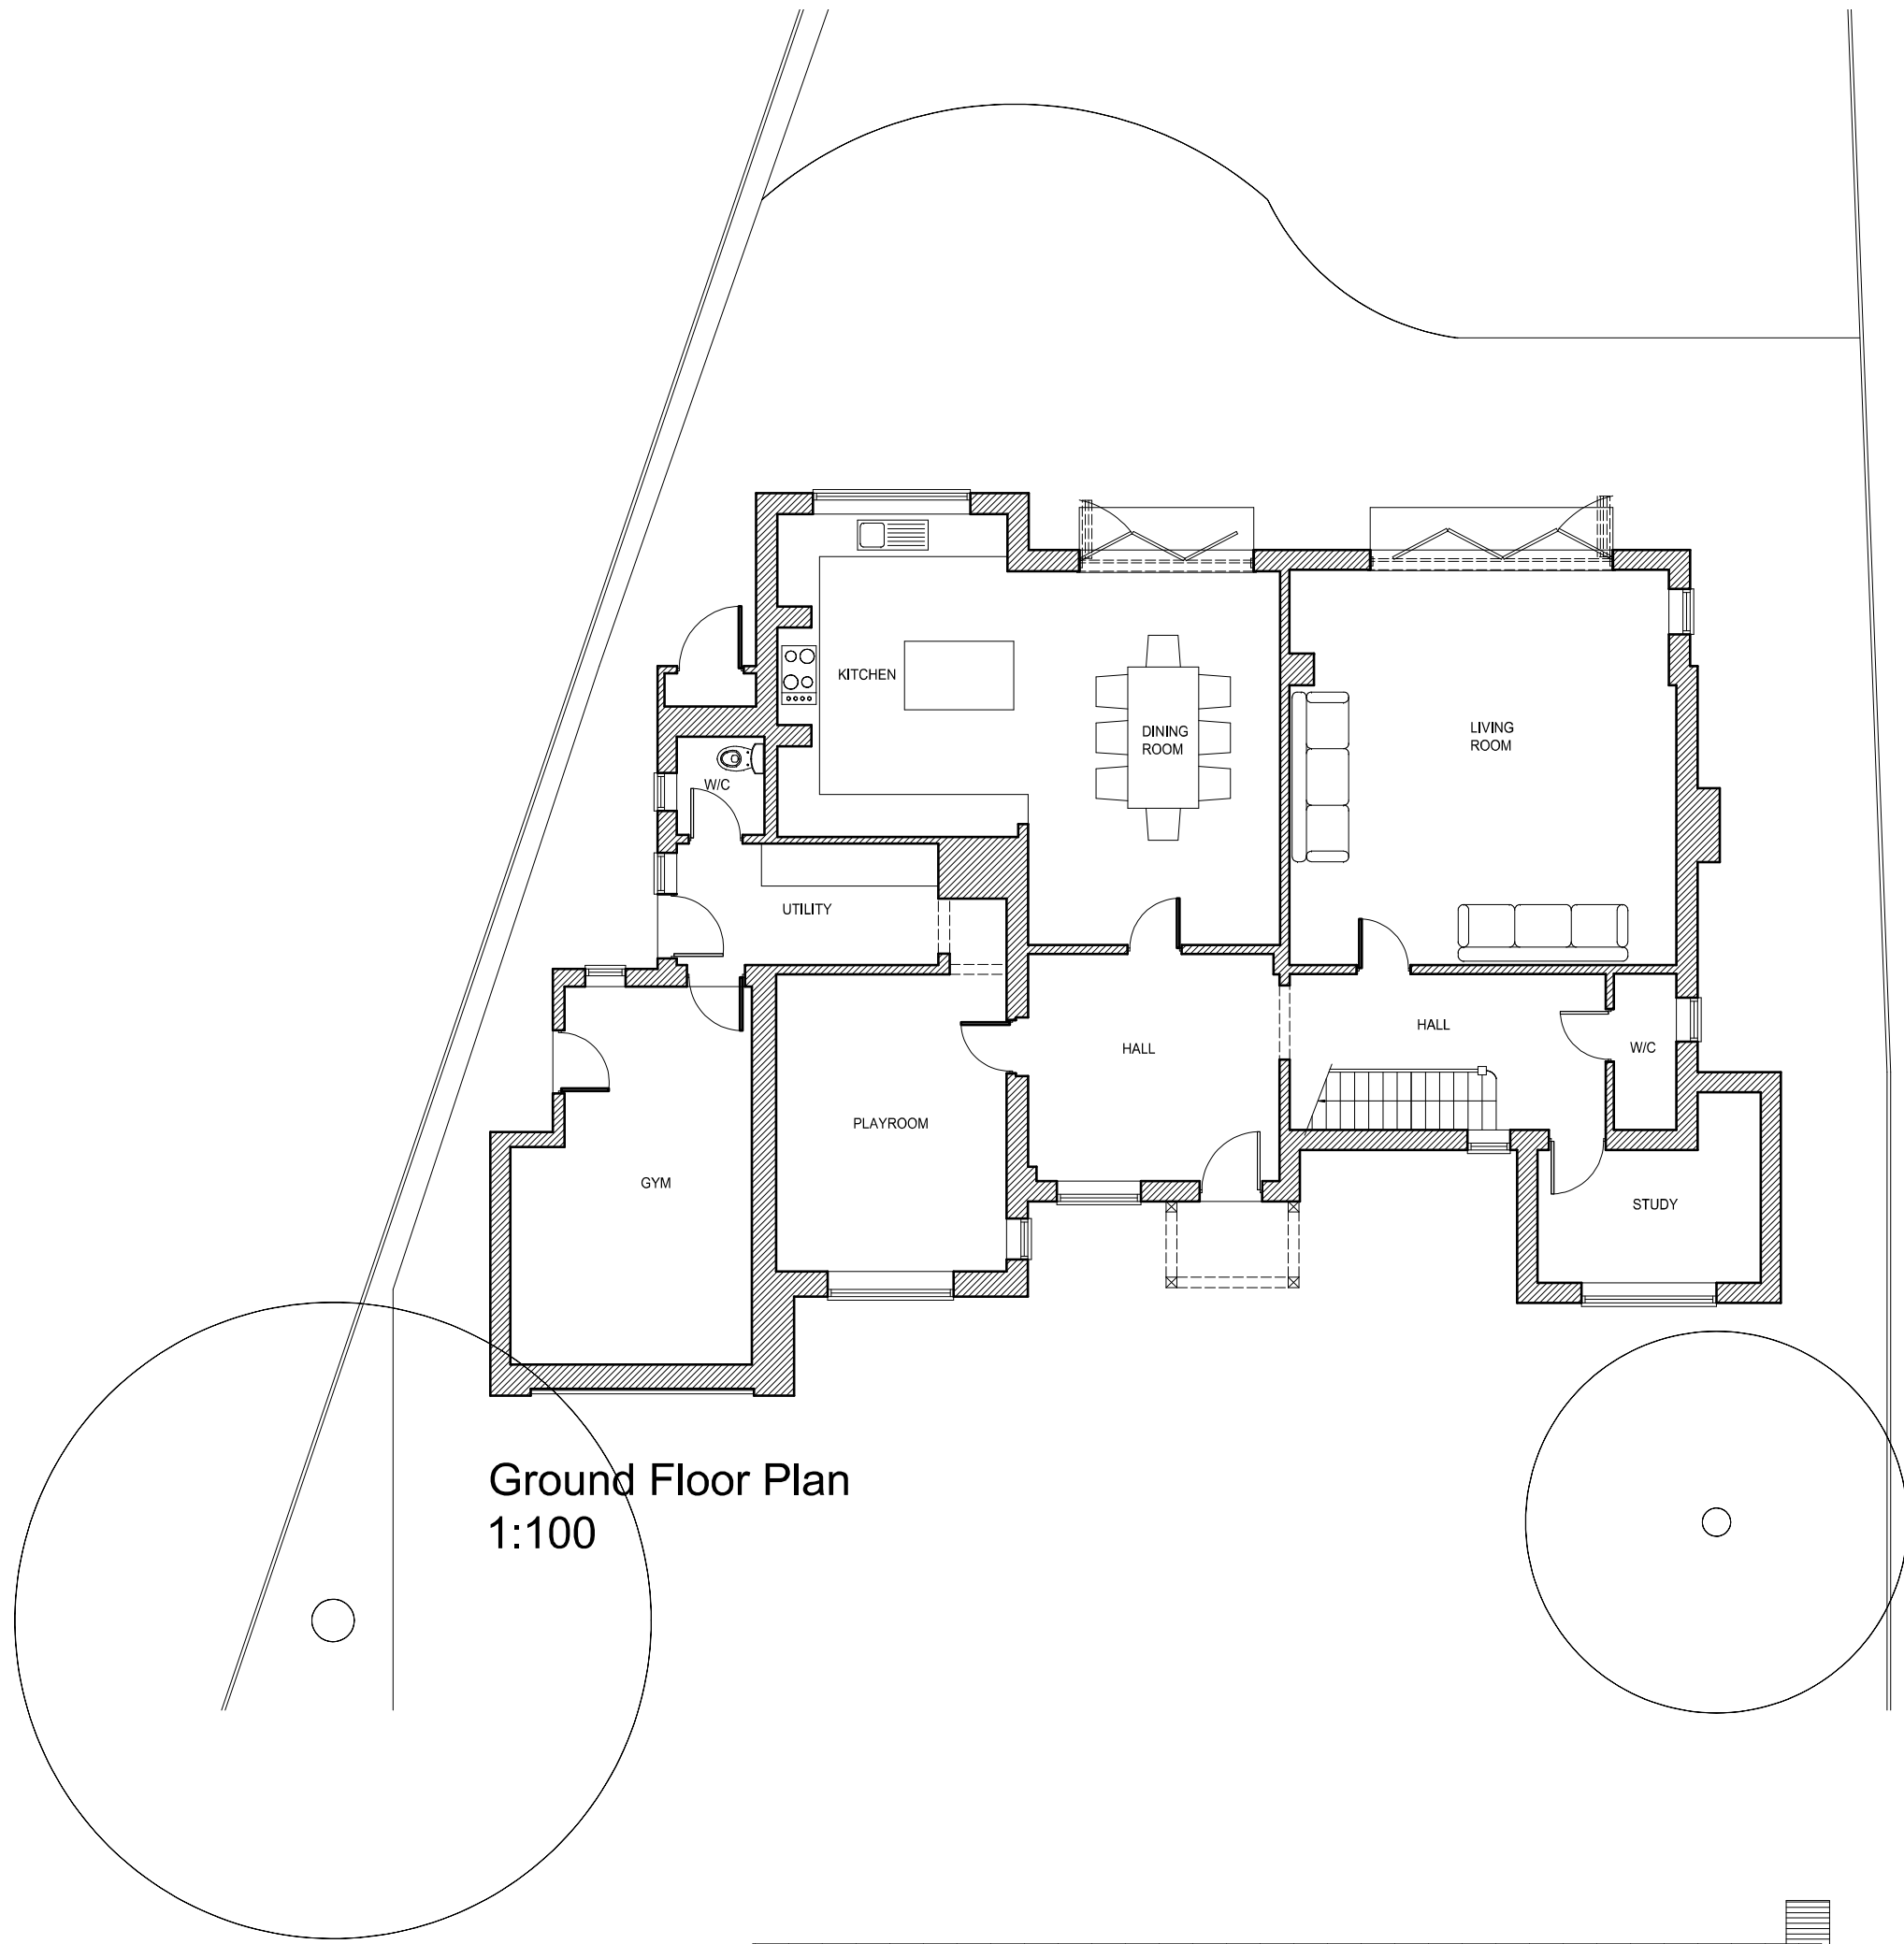

Ground Floor Plan
1:100

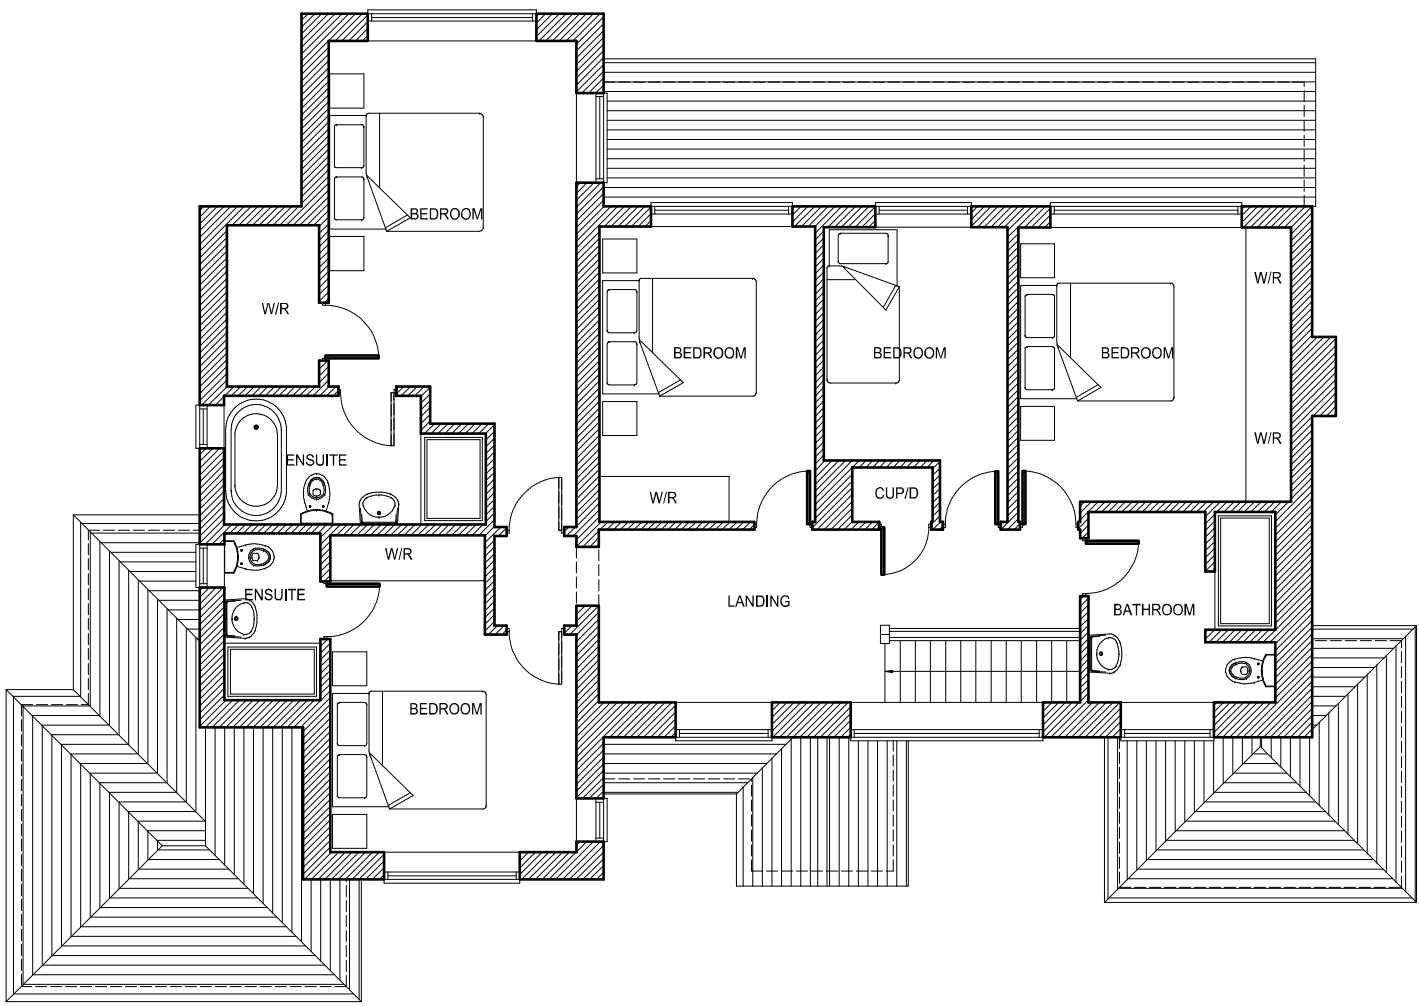

First Floor Plan
1:100

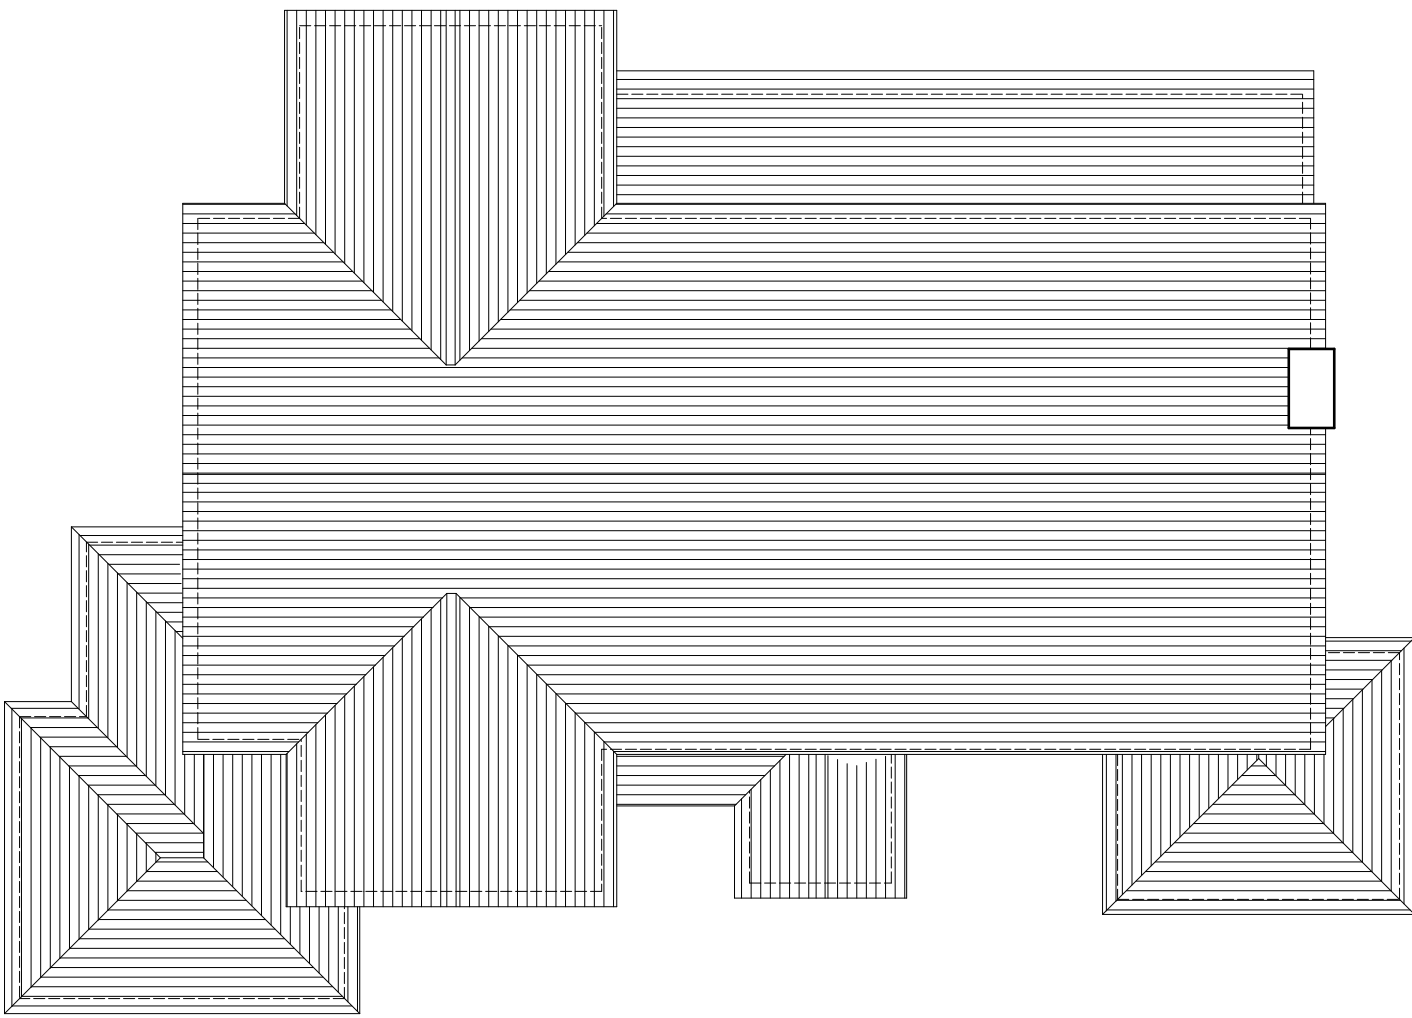

Roof Plan
1:100



Front Elevation
1:100




Rear Elevation
1:100




Side Elevation
1:100




Side Elevation
1:100

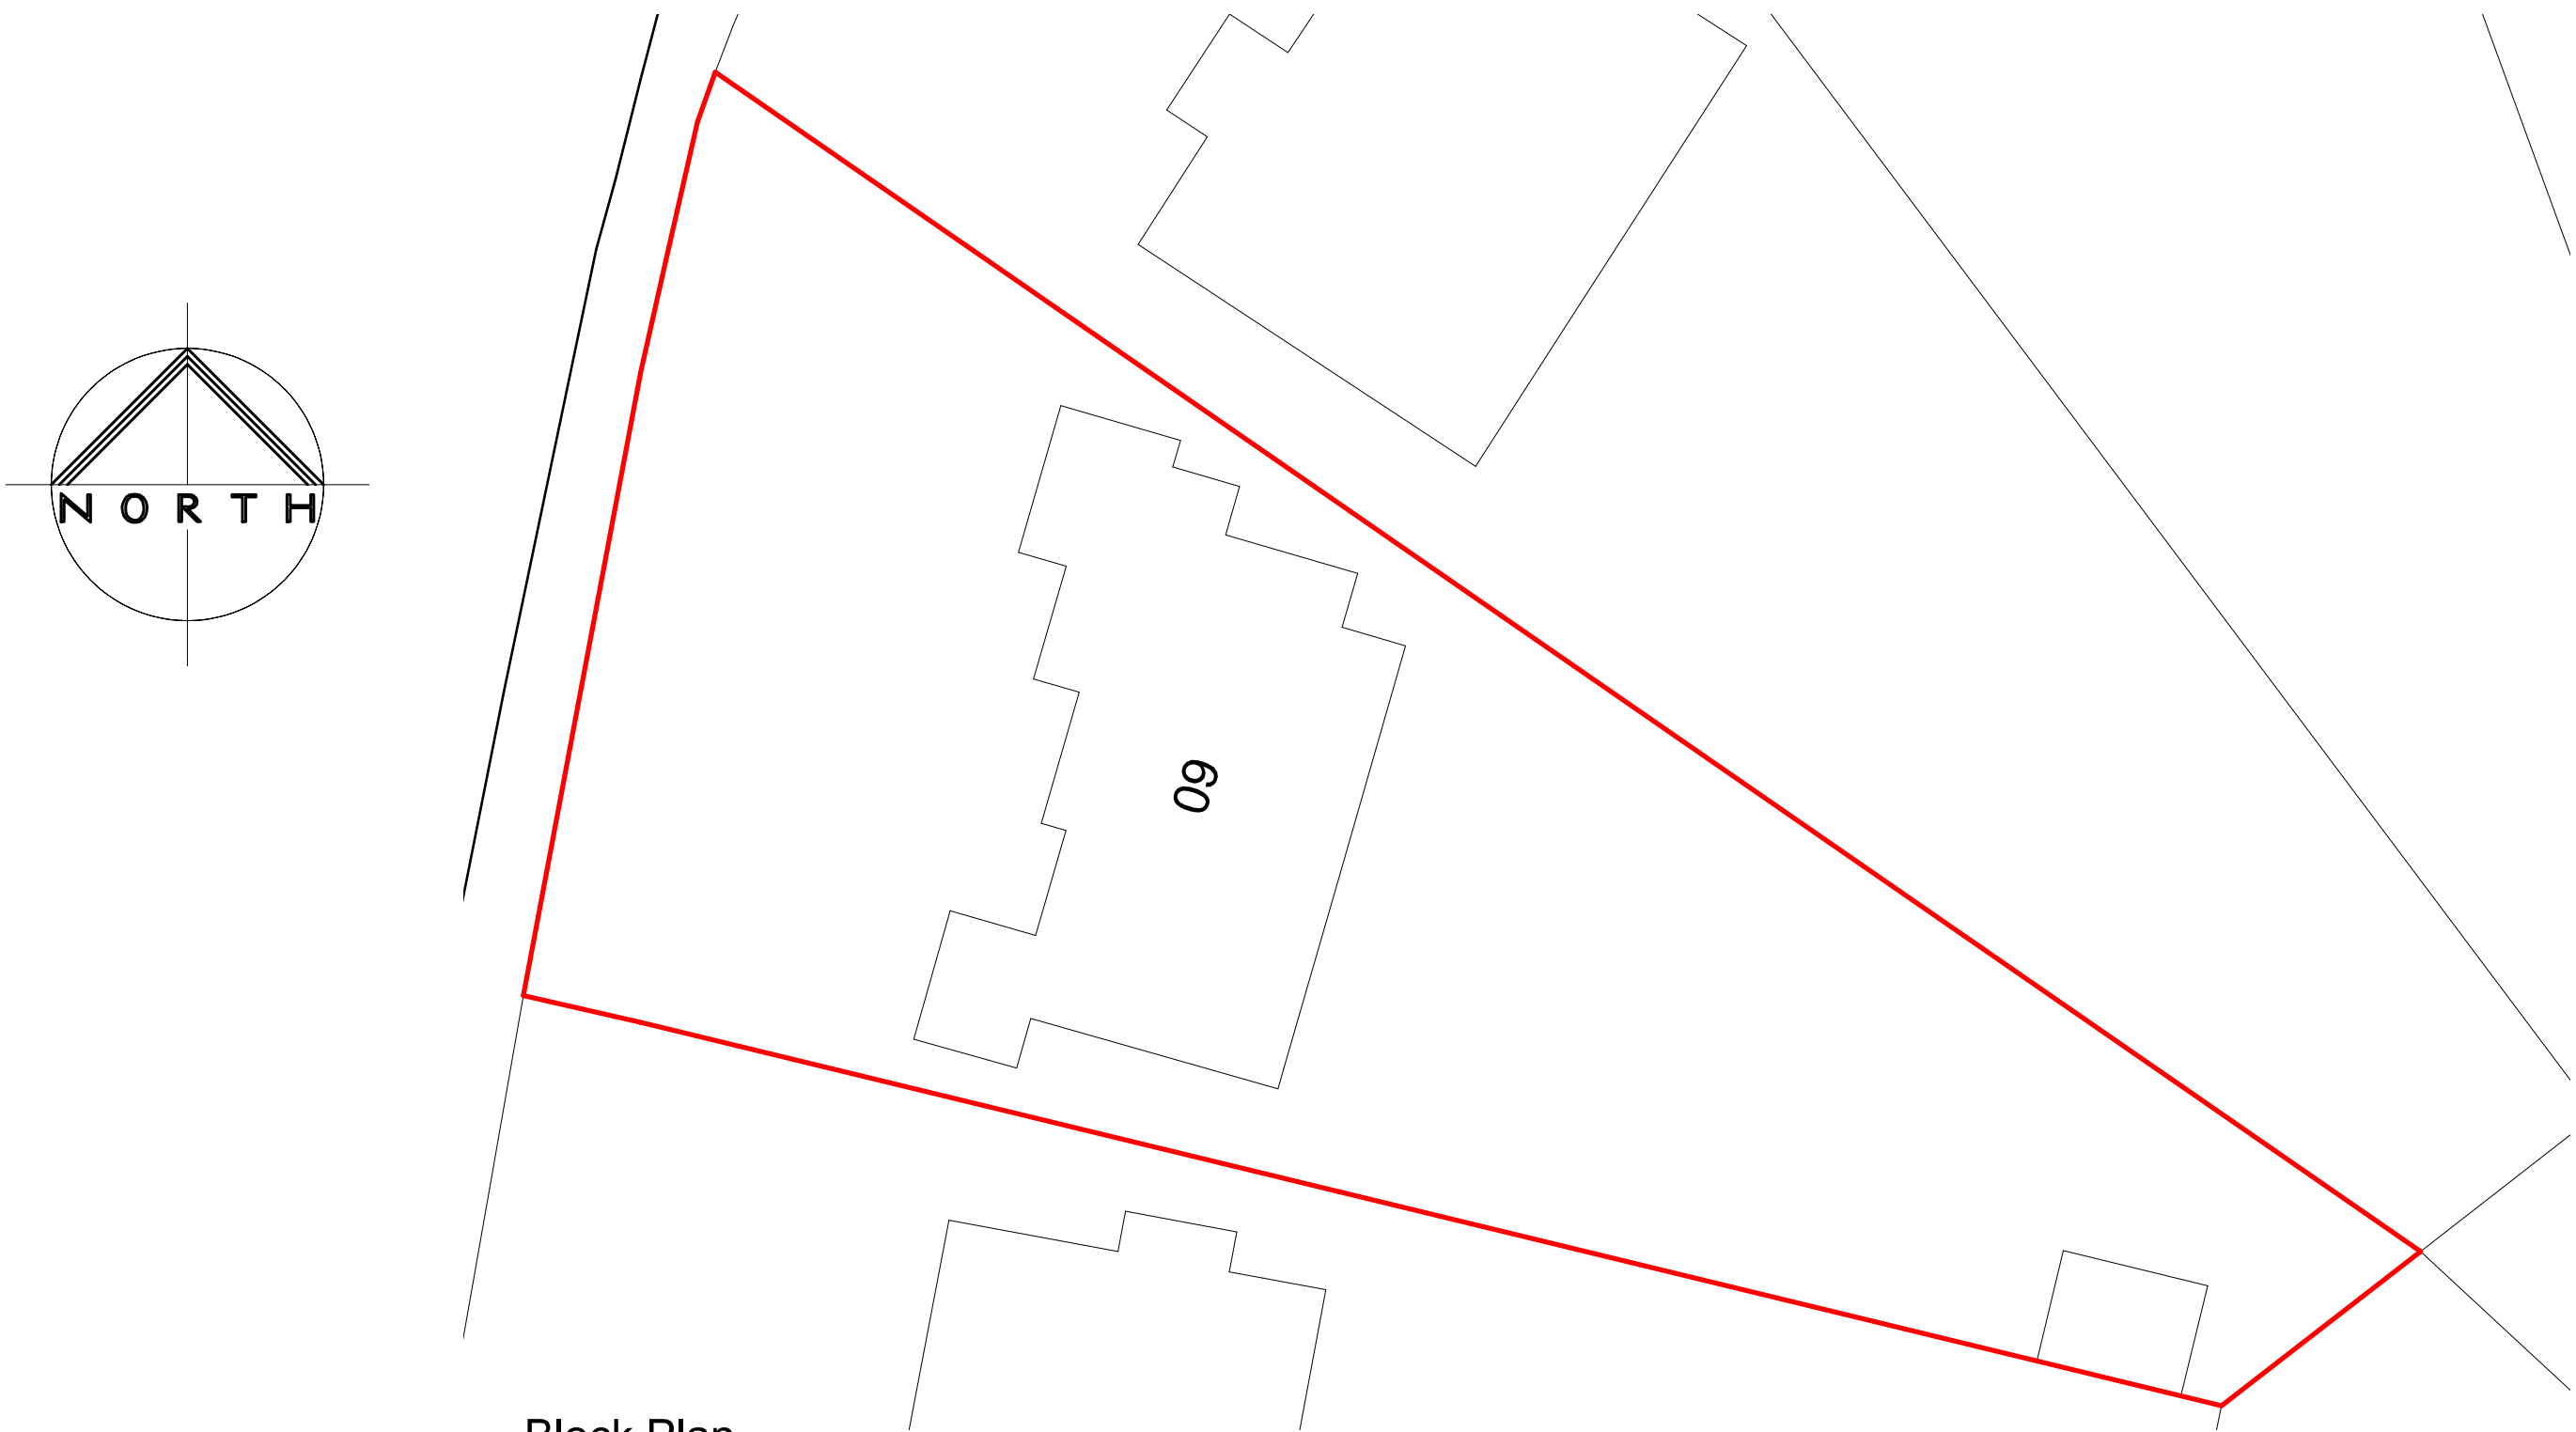

Block Plan
1:200

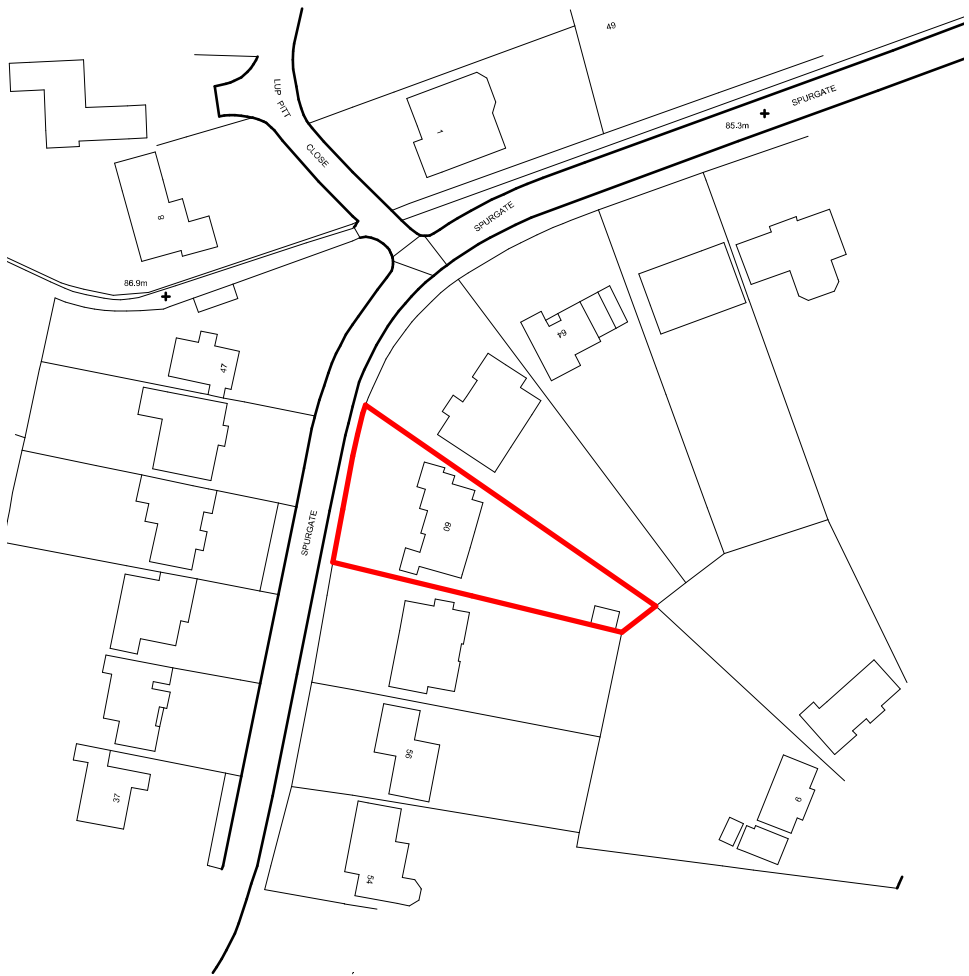

Location Plan
1:1250

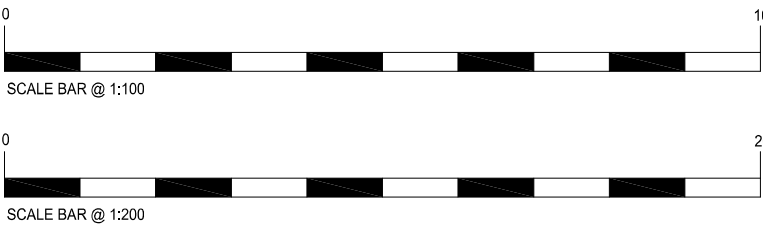

Rev.	Drawn	Description	Date
------	-------	-------------	------

MP ARCHITECTS LLP
CHARTERED ARCHITECTS

Great Bansons, Bansons Lane, Ongar, Essex. CM5 9AR

T: 01277 364979 E: info@mparchitectsllp.co.uk
W: www.mparchitectsllp.co.uk

Status	FOR PLANNING		
Project	60 Spurgate, Hutton Mount, Brentwood, Essex, CM13 2JT		
Drawing	Existing Plans, Elevations and Site Plan		
Scale	As indicated @ A1	Date	March 2021
Drawn by	TW	Project no.	2462
Checked by	-	Drawing no.	01
		Revision	-