



NOTES


- 1) This drawing has been produced/issued for the specific use as stated in the drawing status below. The drawing should only be used therefore for matters concerning the identified use.
- 2) Until technical approval, consents and/or licensing has been obtained from the relevant authority, it should be understood that all drawings issued are preliminary and NOT for construction. Should the contractor commence site work prior to such approval being given, it is entirely at their own risk.
- 3) All dimensions and/or levels to be checked on site prior to works proceeding.

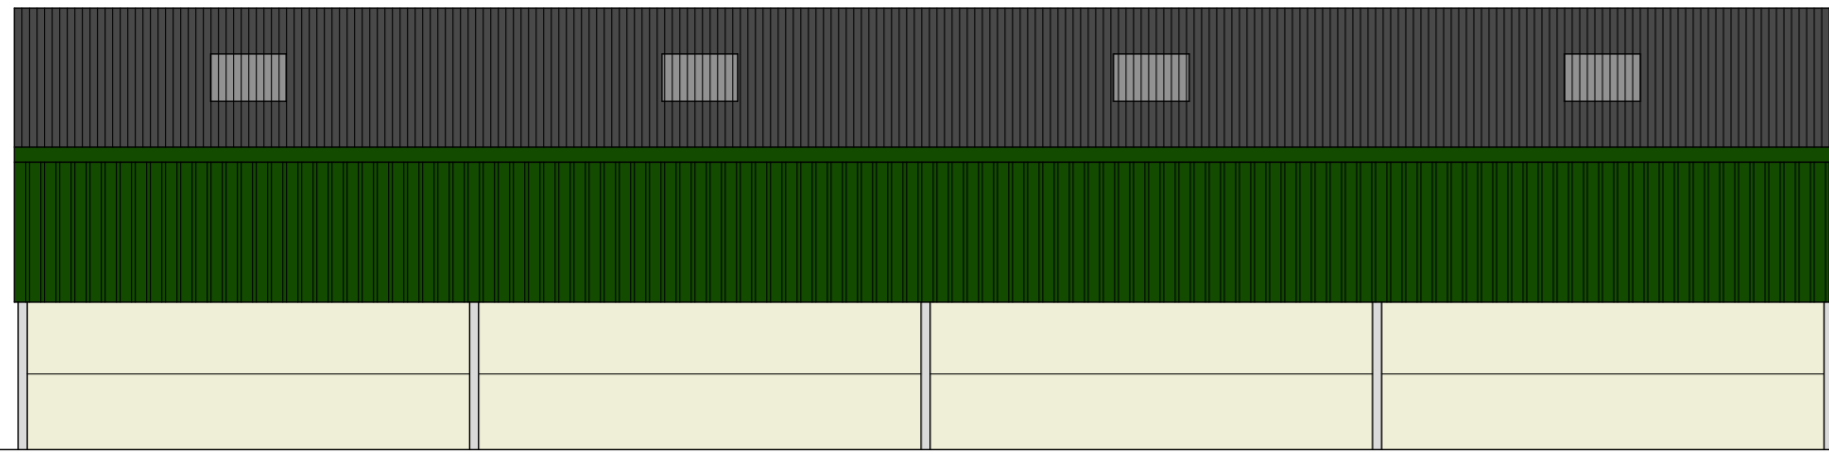


Proposed North Elevation

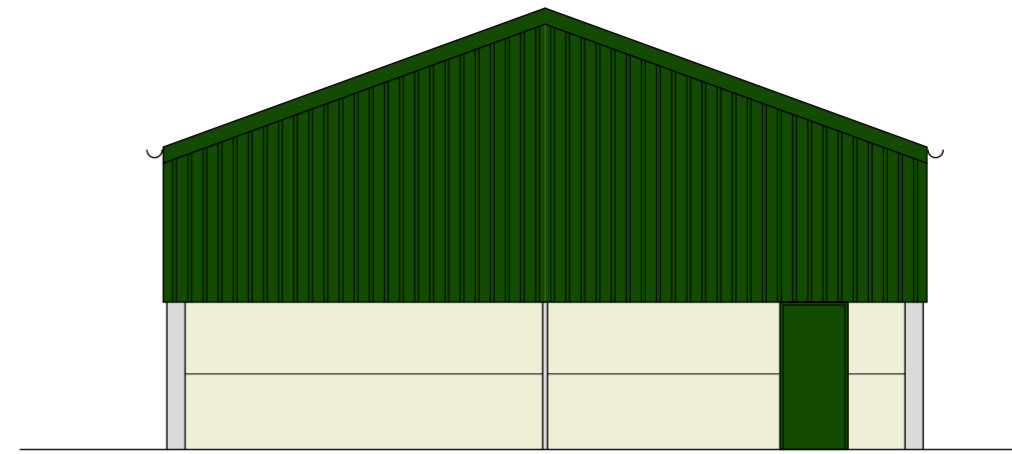


Proposed East Elevation

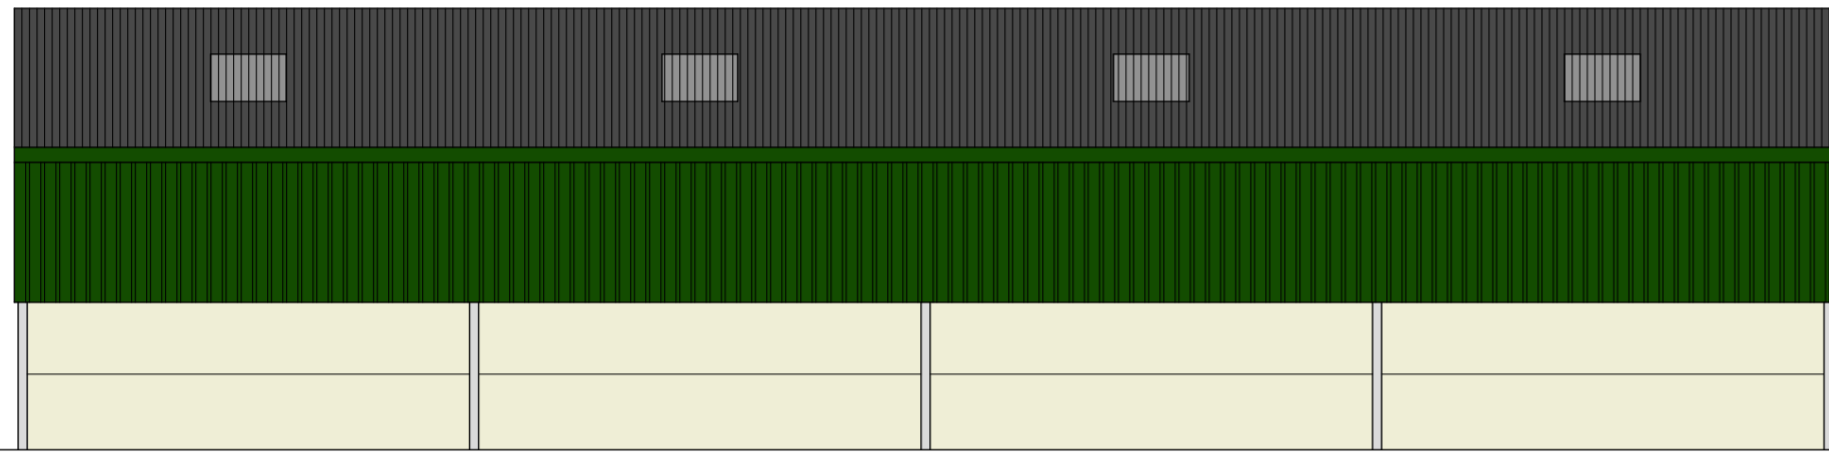


Proposed South Elevation

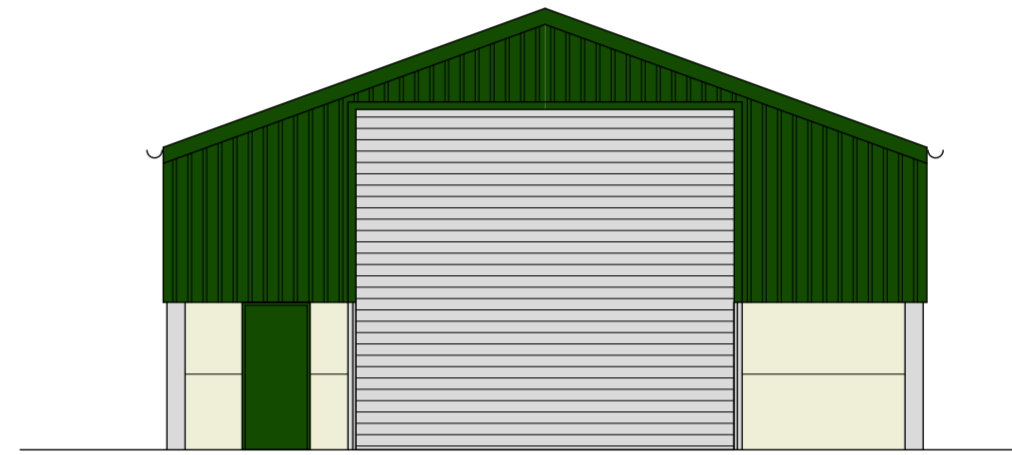


Proposed West Elevation

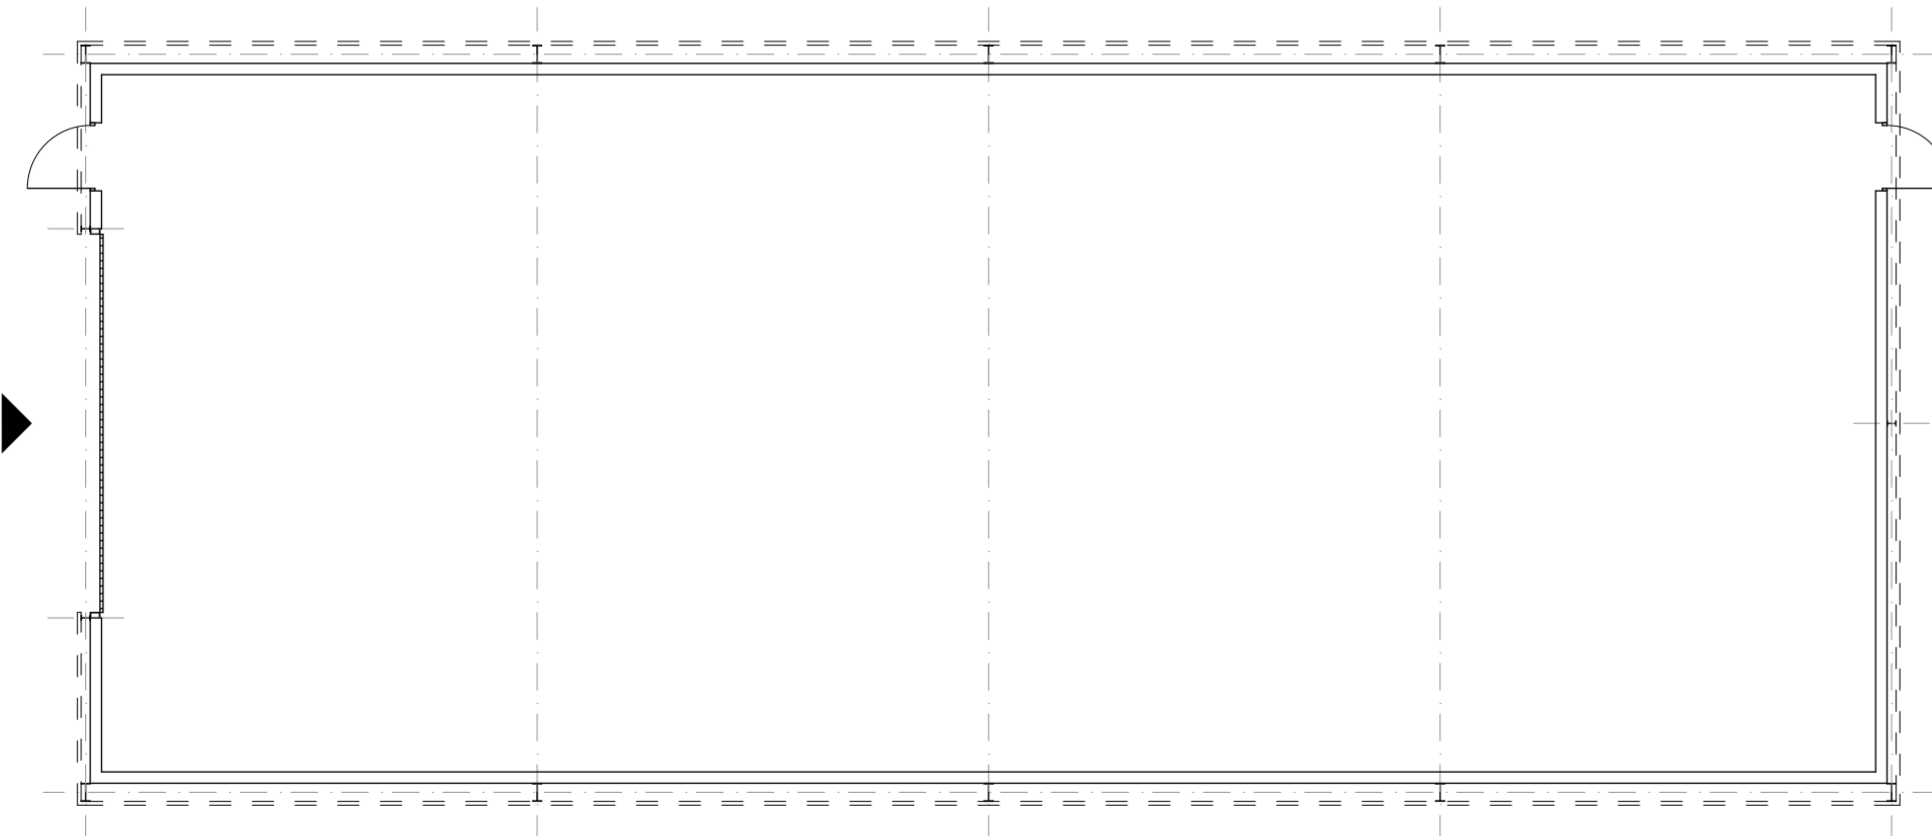

Proposed Floor Plan

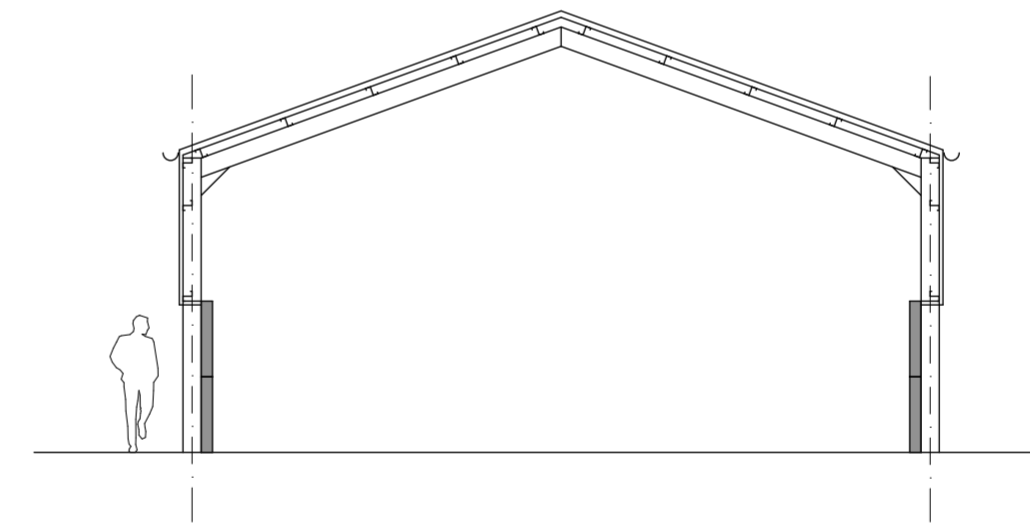

Proposed Typical Section

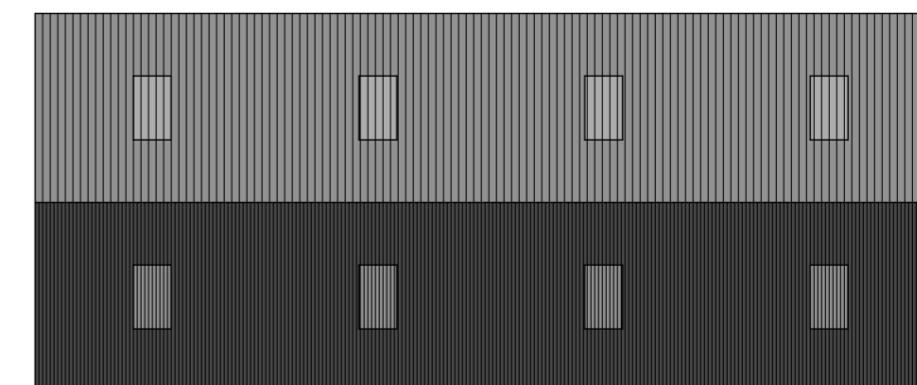

**Proposed Roof Plan
(1:200@A2)**



CHARTERED SURVEYORS
 Treath
 Trewaltha Road
 Praa Sands
 Penzance
 TR20 9ST



Client: **AT BONE & SONS LTD**

Project Ref: **ATBOEF.SB**

Project Title: **'EARLS FARM'**
 Butterfly Lane, Elstree, Borehamwood,
 Hertfordshire, WD6 3AD

Drwg Title: **PROPOSED FLOOR PLAN & ELEVATIONS**

Drawn by: **DJJ** | Drwg No: **ATBOEF.SB-1-2-001**

Date: **17.12.2020** | Scale: **1:100@A2** | Rev:

Registered in England & Wales no: 08018937 | VAT reg no: 127 6836 89

© this drawing and details depicted are the copyright of SBRice Ltd and may not be reproduced in any form except by written permission.