


SITE PLAN
SCALE 1:500



LOCATION PLAN
SCALE 1:1250

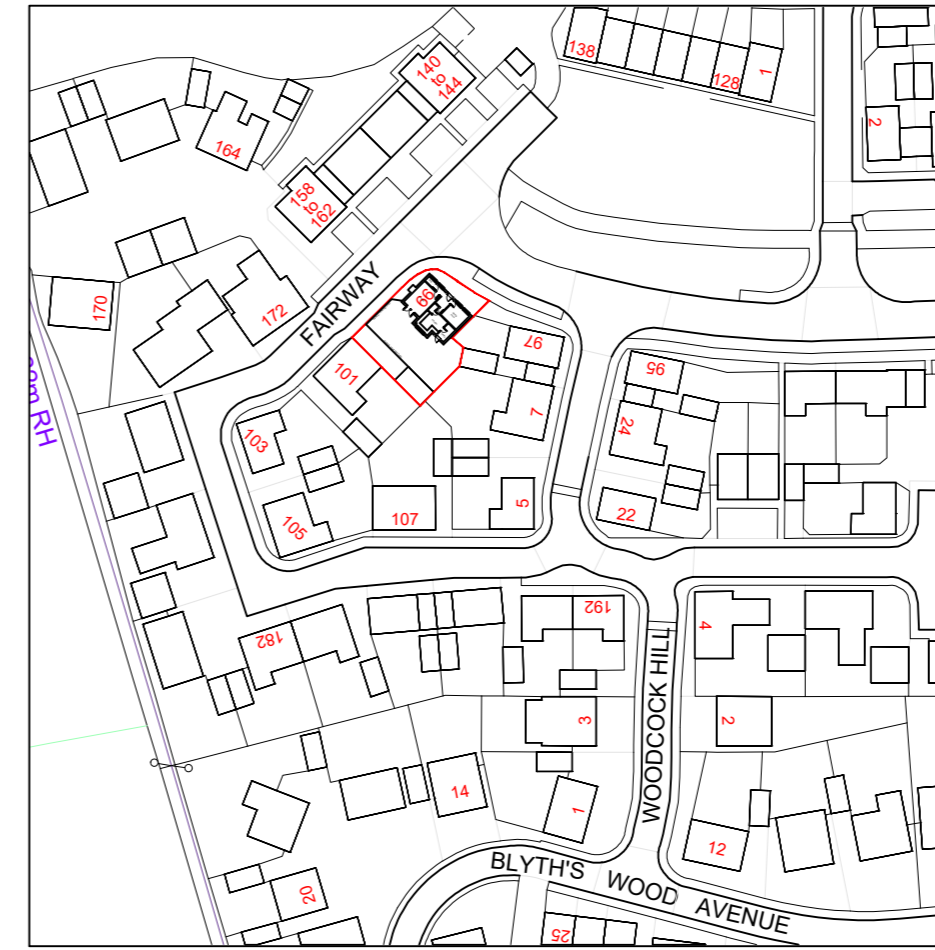

Rev	Date	Description
<p>LISA ALLARD MCIAT CHARTERED ARCHITECTURAL TECHNOLOGIST 27 Dereham Road, Easton, Norwich, NR9 5EH t: 07504678013 e: lisaallard838@gmail.com</p>		
<p>Project Details 99 Fairway, Queens Hill, Norwich - Single Storey Rear Extension</p>		
<p>Client Mrs D Ismail</p>		
<p>Drawing Location/Site Plan</p>		
<p>Date March 2021</p>		
<p>Scales As shown @ A2</p>	<p>Drawn LA Checked</p>	
<p>Drawing No. 028-21-00</p>	<p>Issue PLANNING</p>	
<p>All dimensions must be site checked and not scaled from this drawing</p>		