




GROUND FLOOR PLAN
SCALE 1:100

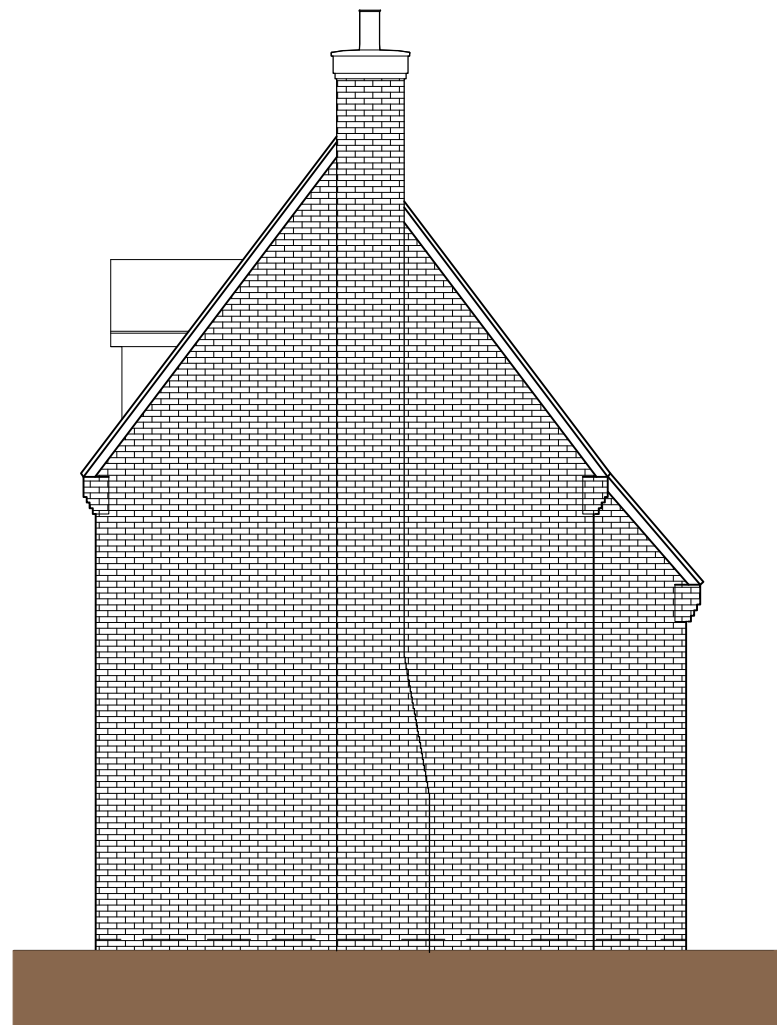

SIDE ELEVATION
SCALE 1:100

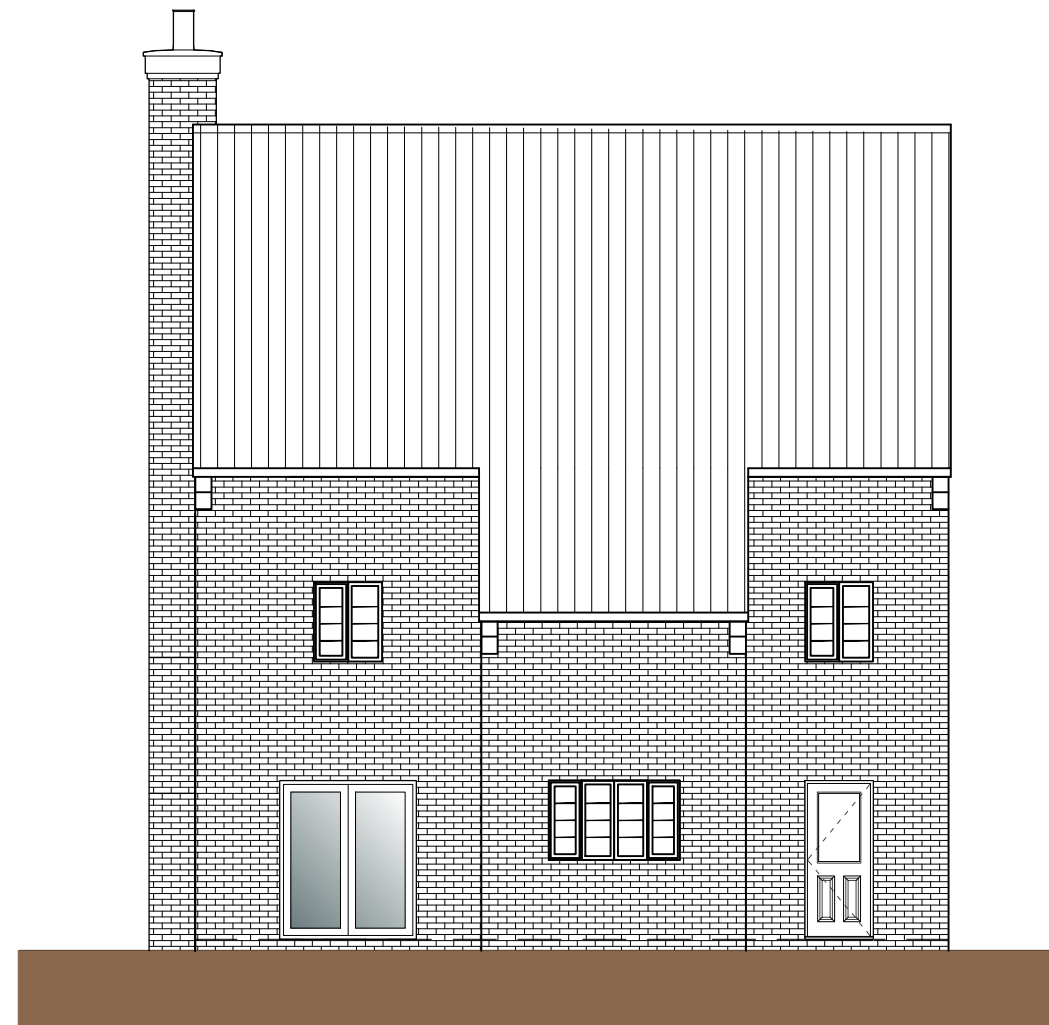

REAR ELEVATION
SCALE 1:100

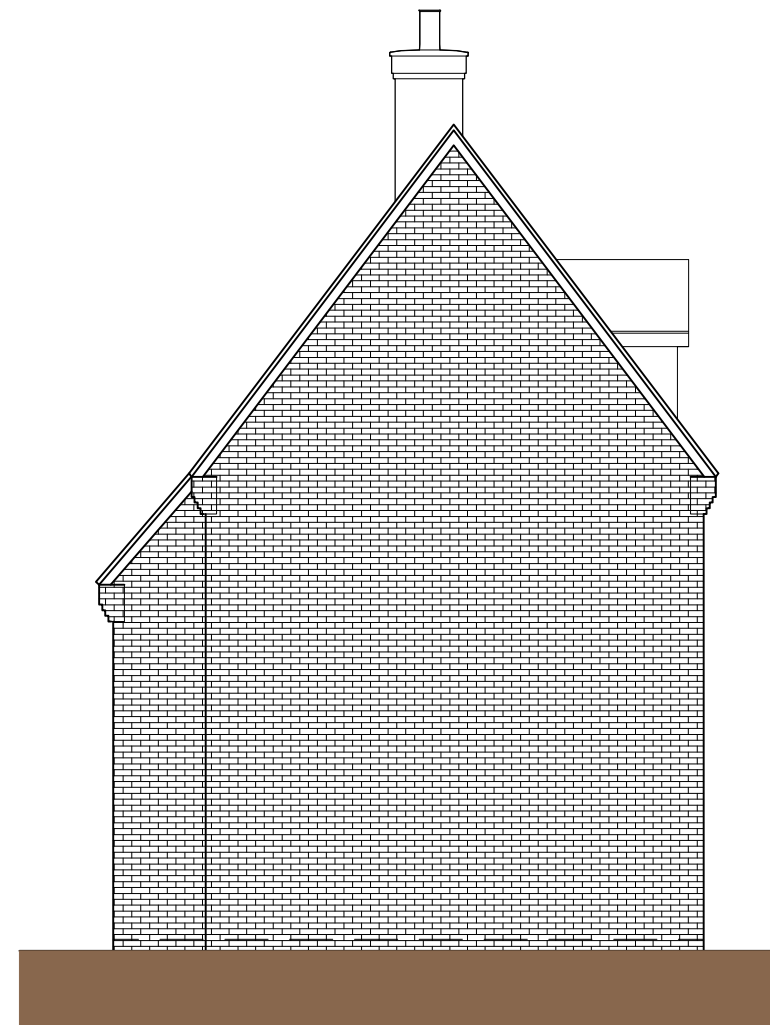

SIDE ELEVATION
SCALE 1:100



Rev	Date	Description
<p>LISA ALLARD MCIAT CHARTERED ARCHITECTURAL TECHNOLOGIST 27 Dereham Road, Easton, Norwich, NR9 5EH t: 07504878013 e: lisallard58@gmail.com</p>		
<p>Project Details 99 Fairway, Queens Hill, Norwich - Single Storey Rear Extension</p>		
<p>Client Mr D Ismail</p>		
<p>Drawing Existing Plan, Elevation & Site Plan</p>		
<p>Date March 2021</p>		
<p>Scales As shown @ A1</p>	<p>Drawn LA Checked</p>	
<p>Drawing No. 028-21-01</p>	<p>Issue PLANNING</p>	
<p>All dimensions must be site checked and not scaled from this drawing</p>		