




**GROUND FLOOR PLAN**  
**SCALE 1:100**

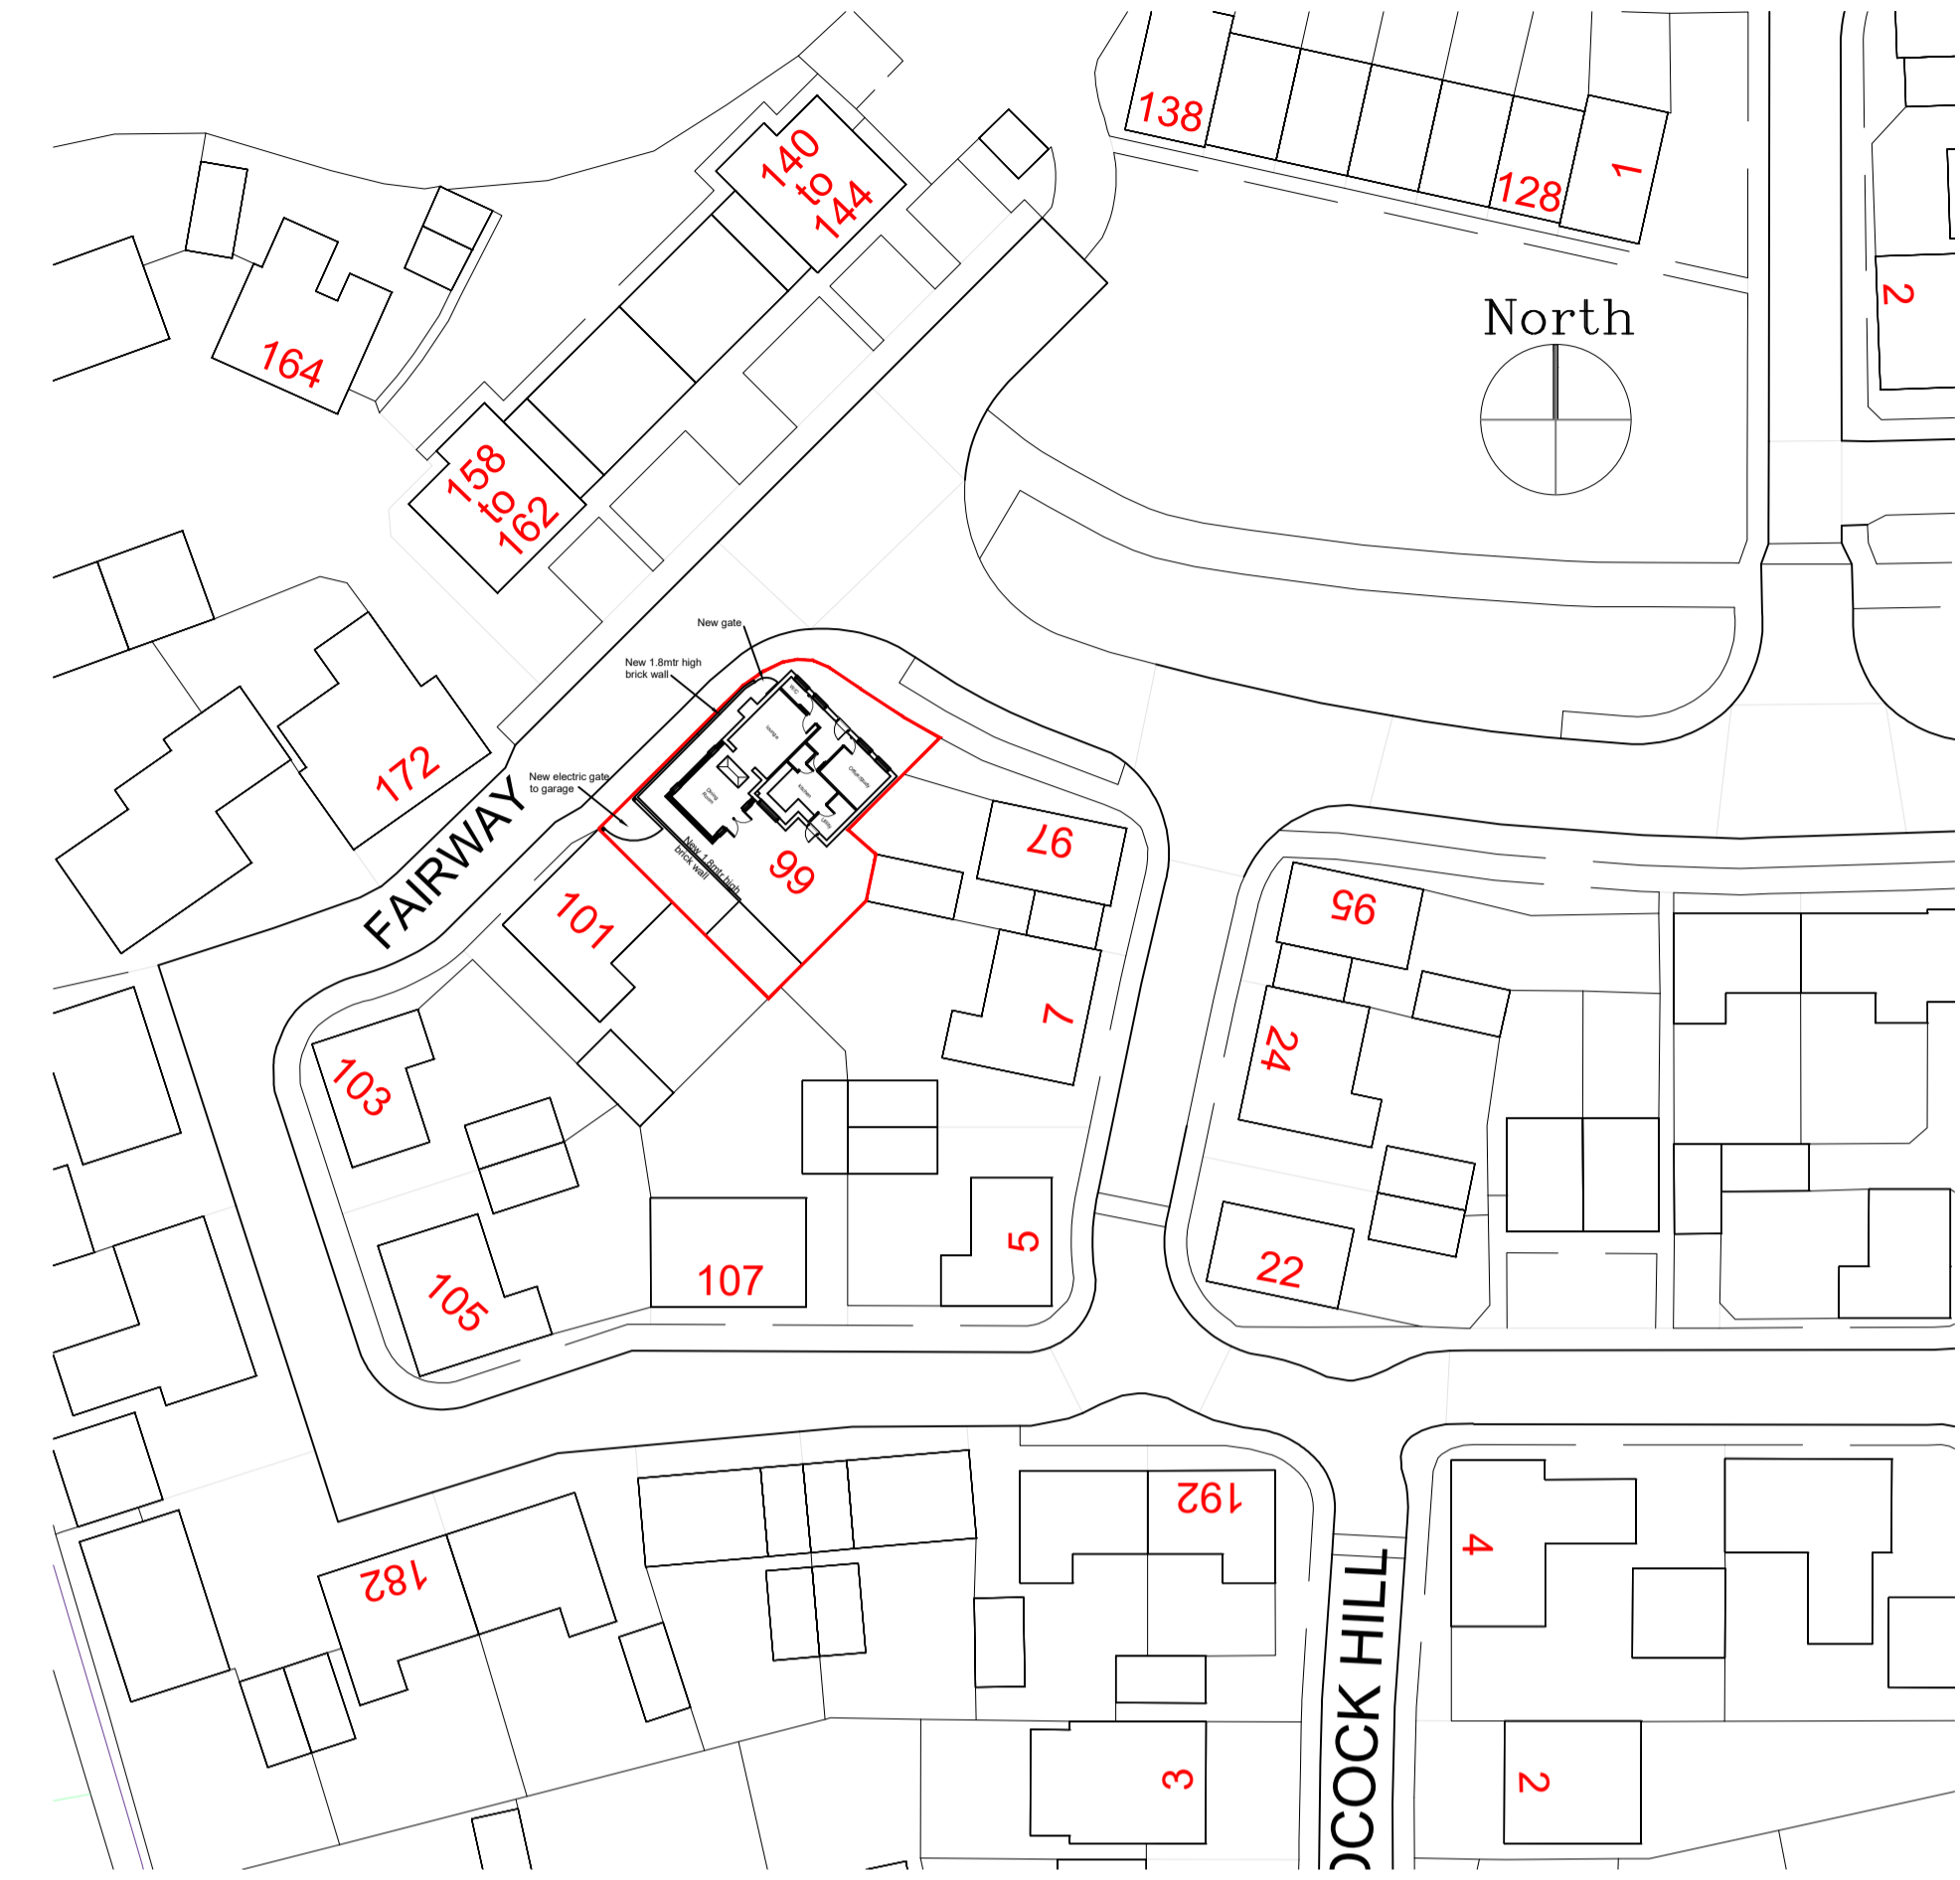


**SITE PLAN**  
**SCALE 1:500**

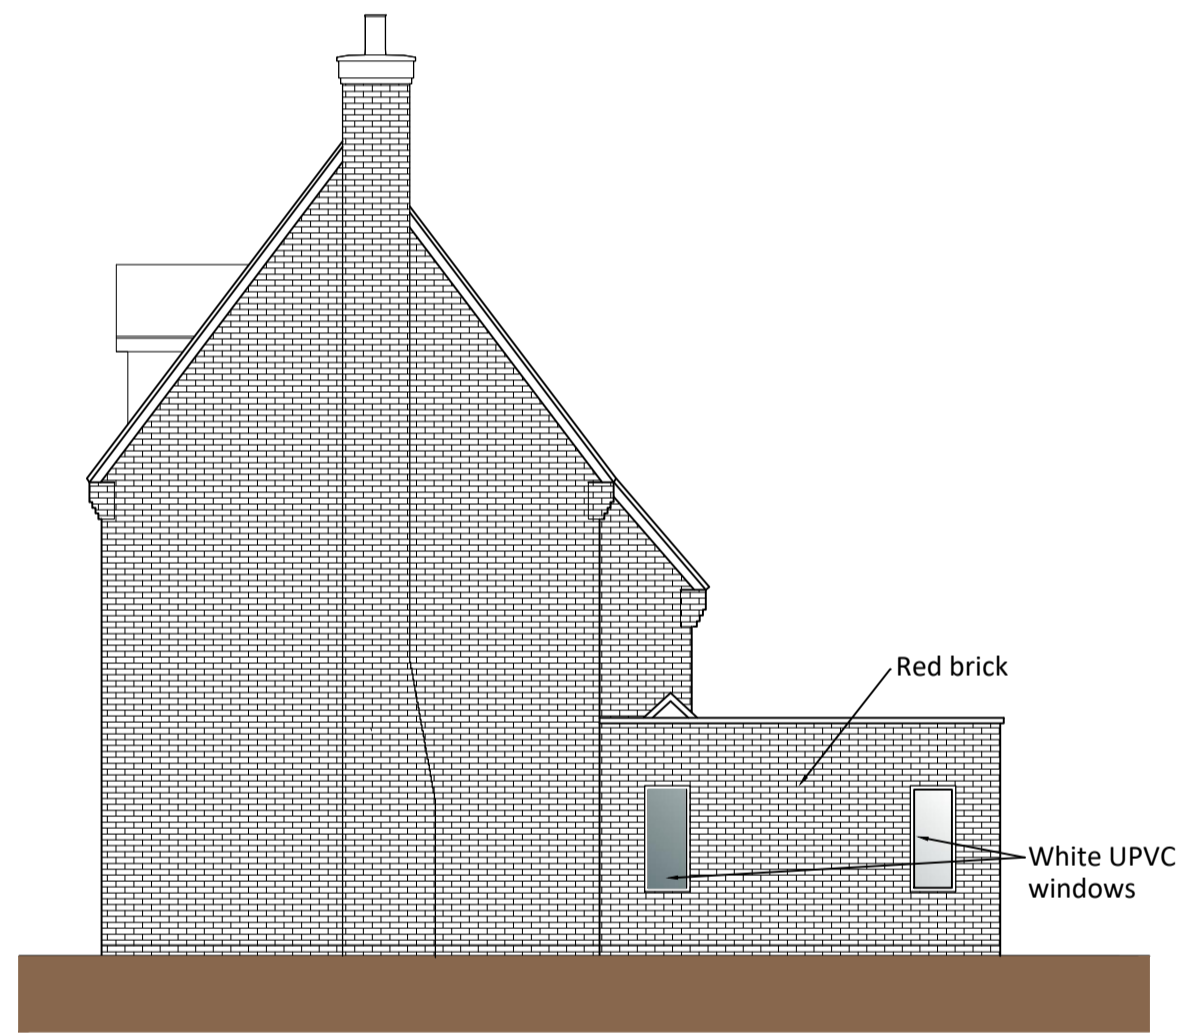

**SIDE ELEVATION**  
**SCALE 1:100**

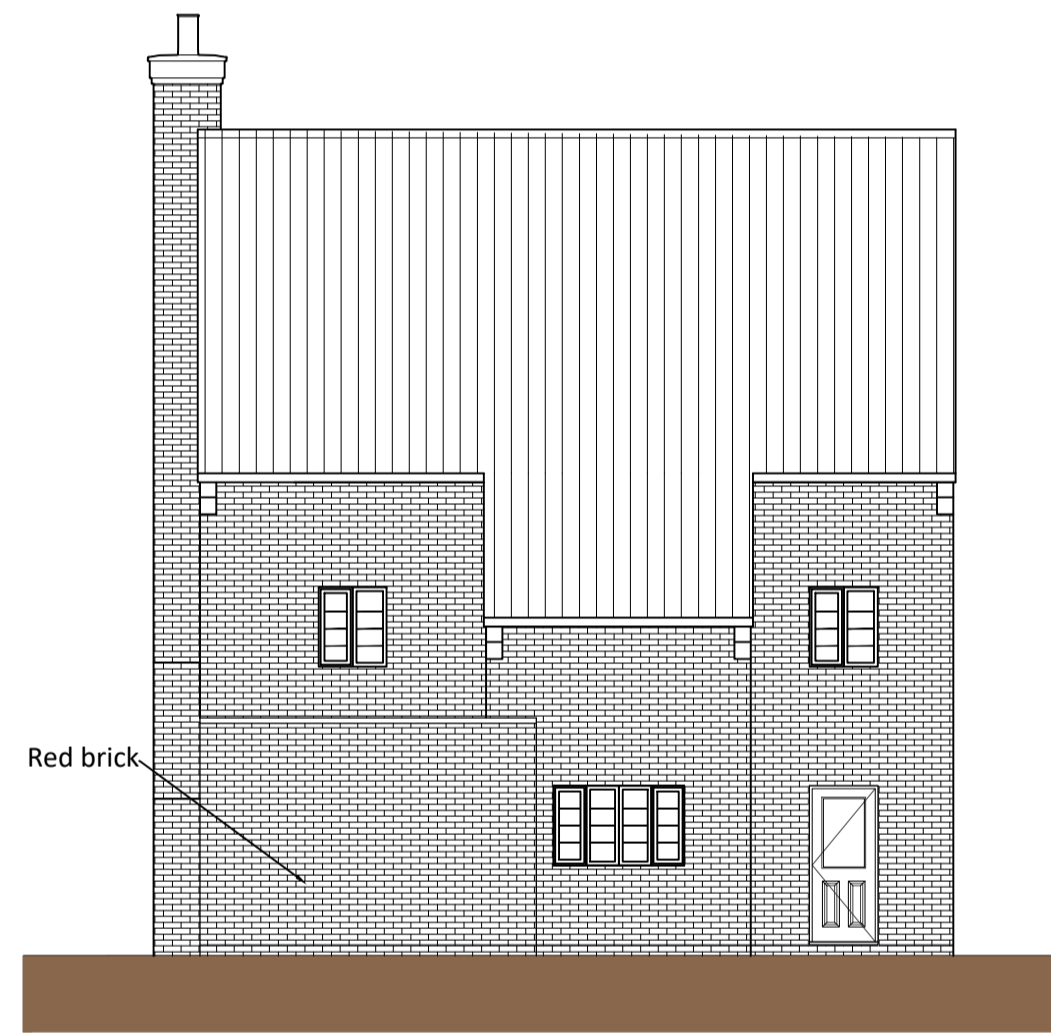

**REAR ELEVATION**  
**SCALE 1:100**

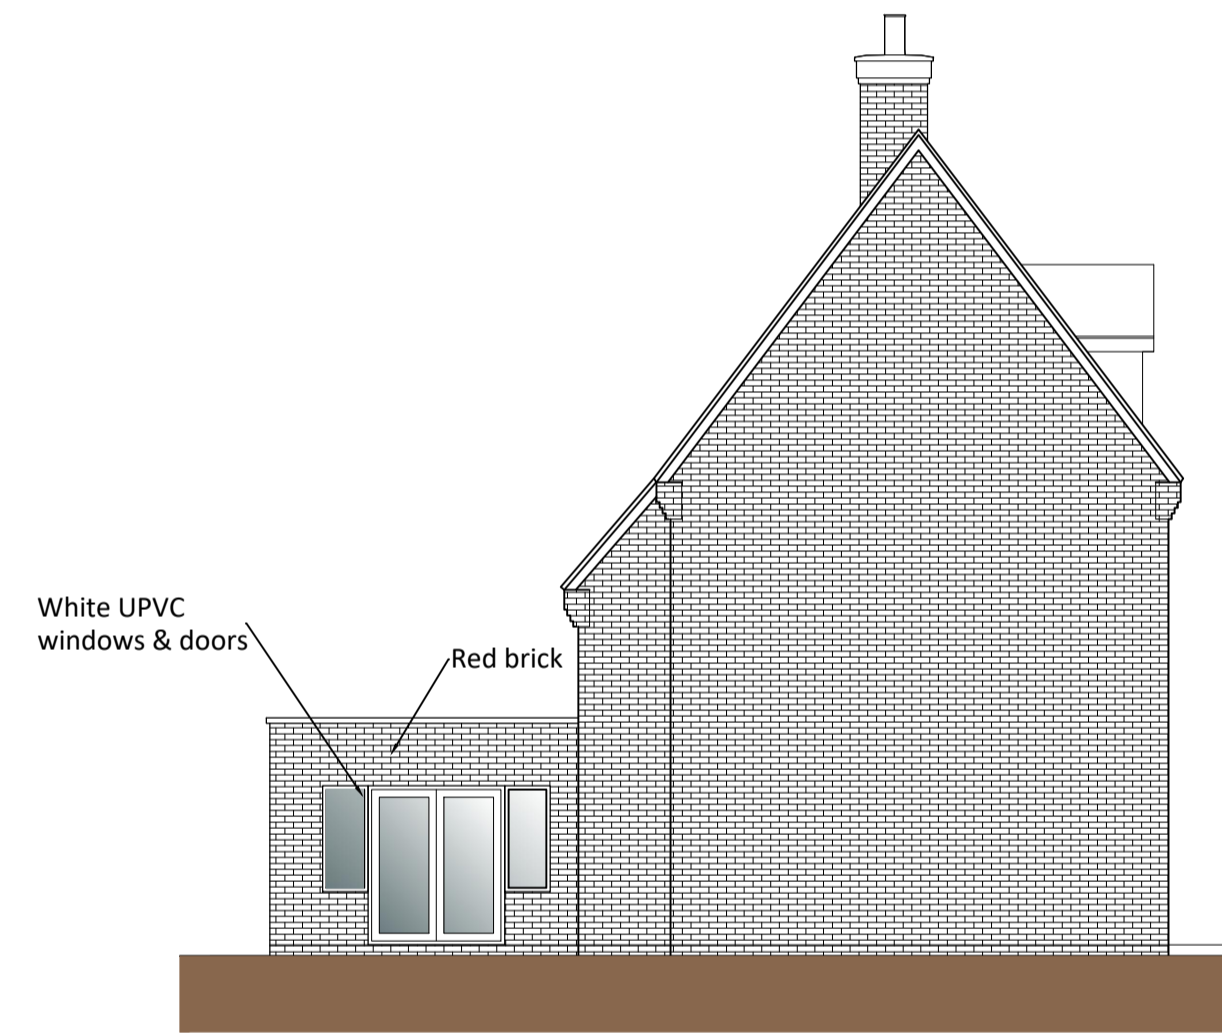

**SIDE ELEVATION**  
**SCALE 1:100**

Rev	Date	Description
LISA ALLARD MCIAT CHARTERED ARCHITECTURAL TECHNOLOGIST 27 Dereham Road, Easton, Norwich, NR9 5EH t: 07504678013 e: lisallard93@gmail.com		
<b>Project Details</b> 99 Fairway, Queens Hill, Norwich - Single Storey Rear Extension		
<b>Client</b> Mr D Ismail		
<b>Drawing</b> Proposed Plan, Elevation & Site Plan		
<b>Date</b> March 2021		
<b>Scales</b> As shown @ A1		<b>Drawn</b> LA Checked
<b>Drawing No.</b> 028-21-02		<b>Issue</b> PLANNING
<small>All dimensions must be site checked            and not scaled from this drawing</small>		