



FLOOR PLAN - SCALE 1:25 (A3 SIZE).


- | NOTES FOR INFORMATION |                                      |
|-----------------------|--------------------------------------|
| 1                     | INTERNAL DOORS 1/2 HR FIRE RATED.    |
| 2                     | WINDOWS - DOUBLE GLAZED UPVC.        |
| 3                     | SIDE + REAR WINDOWS - OBSCURED GLASS |
| 4                     | ROOF COVERING - CONVENTIONAL TILES.  |
| 5                     | FRONT WALL - SILICONE RENDER.        |
| 6                     | SIDE + REAR WALL - SHIP LAP CLADDING |

REAR VIEW C.C.

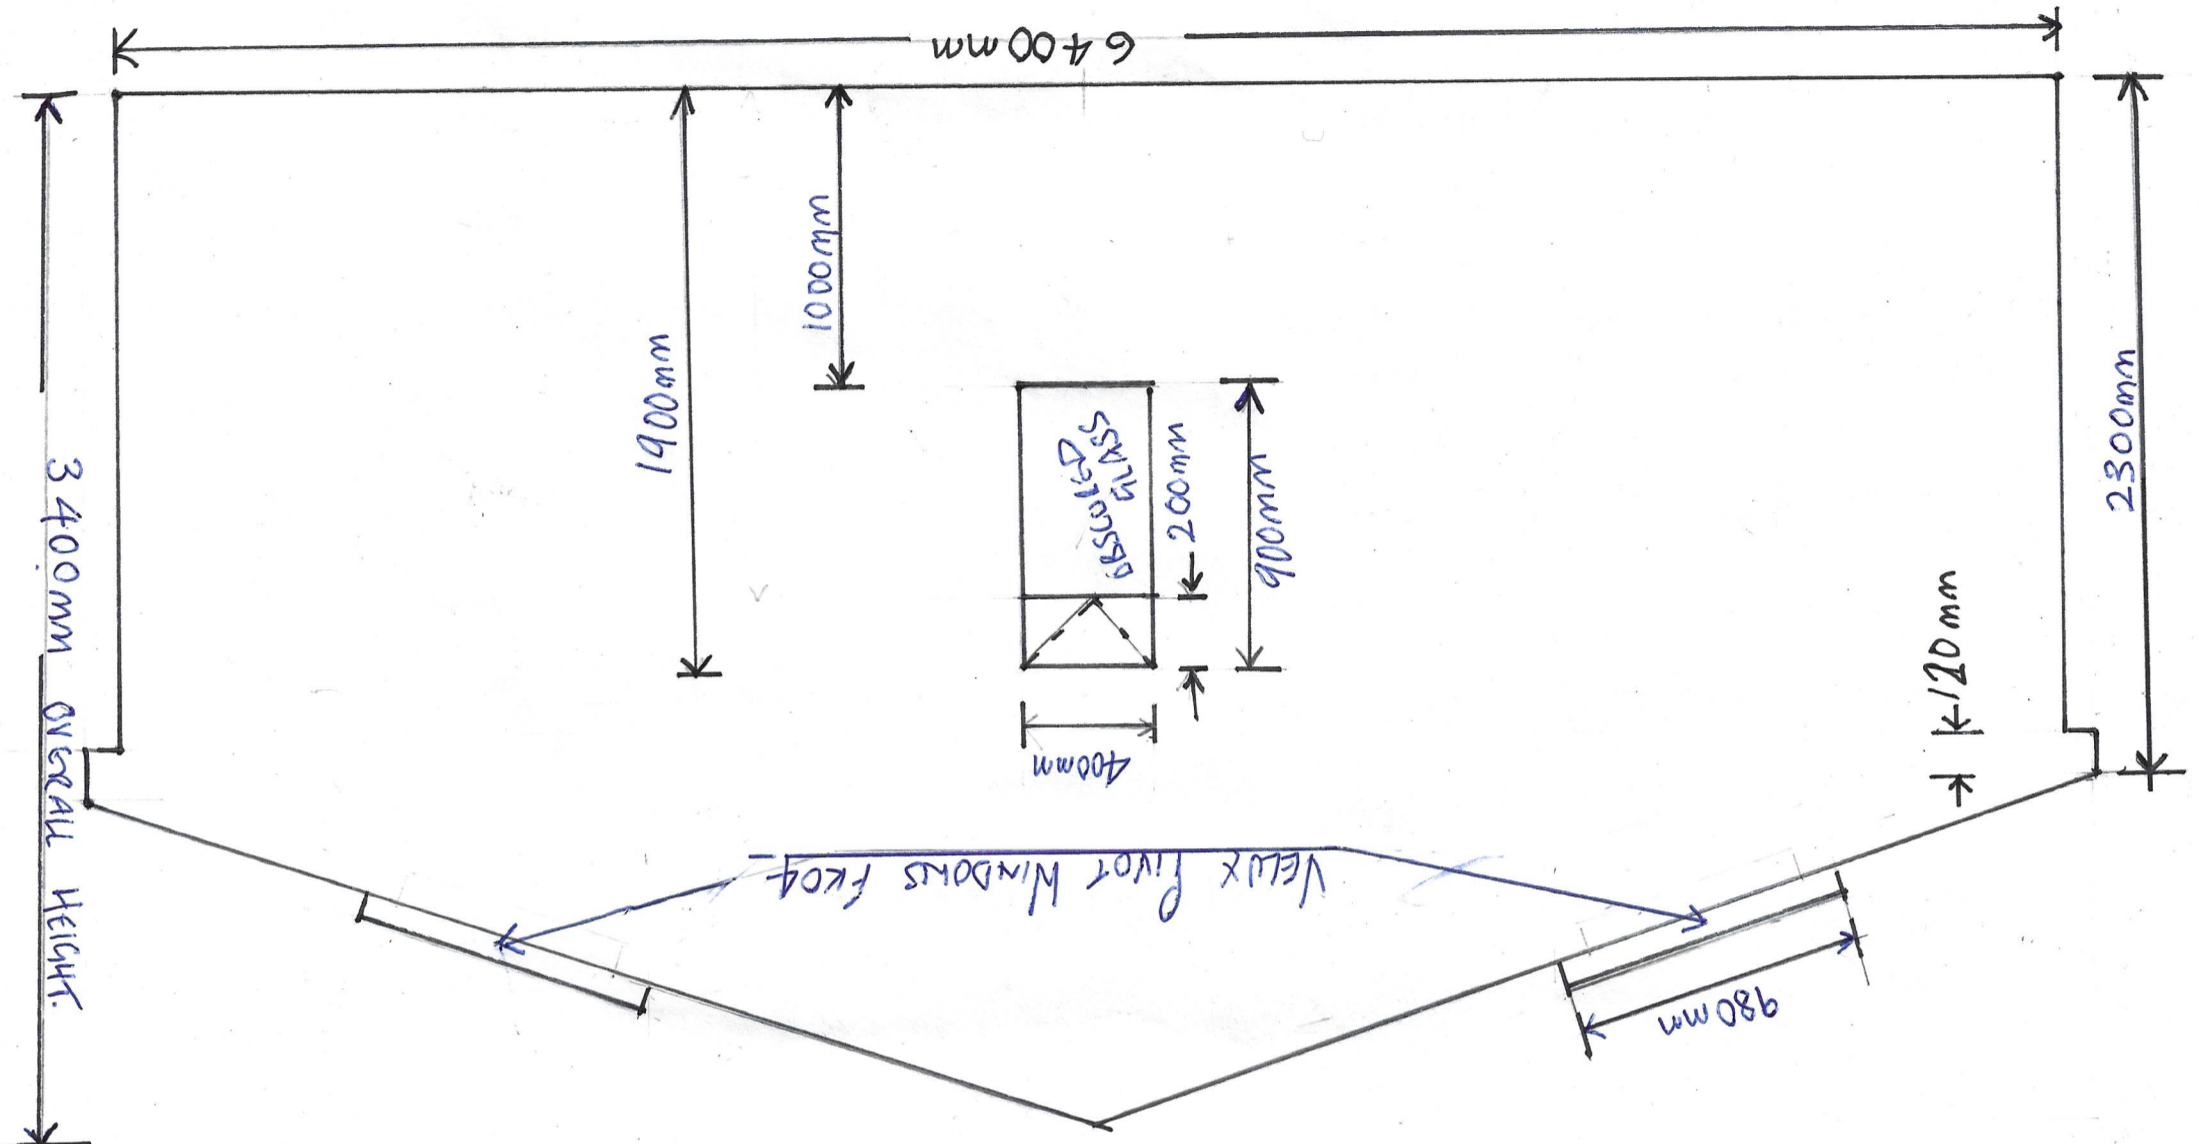


FRONT VIEW AT DATE 1-25

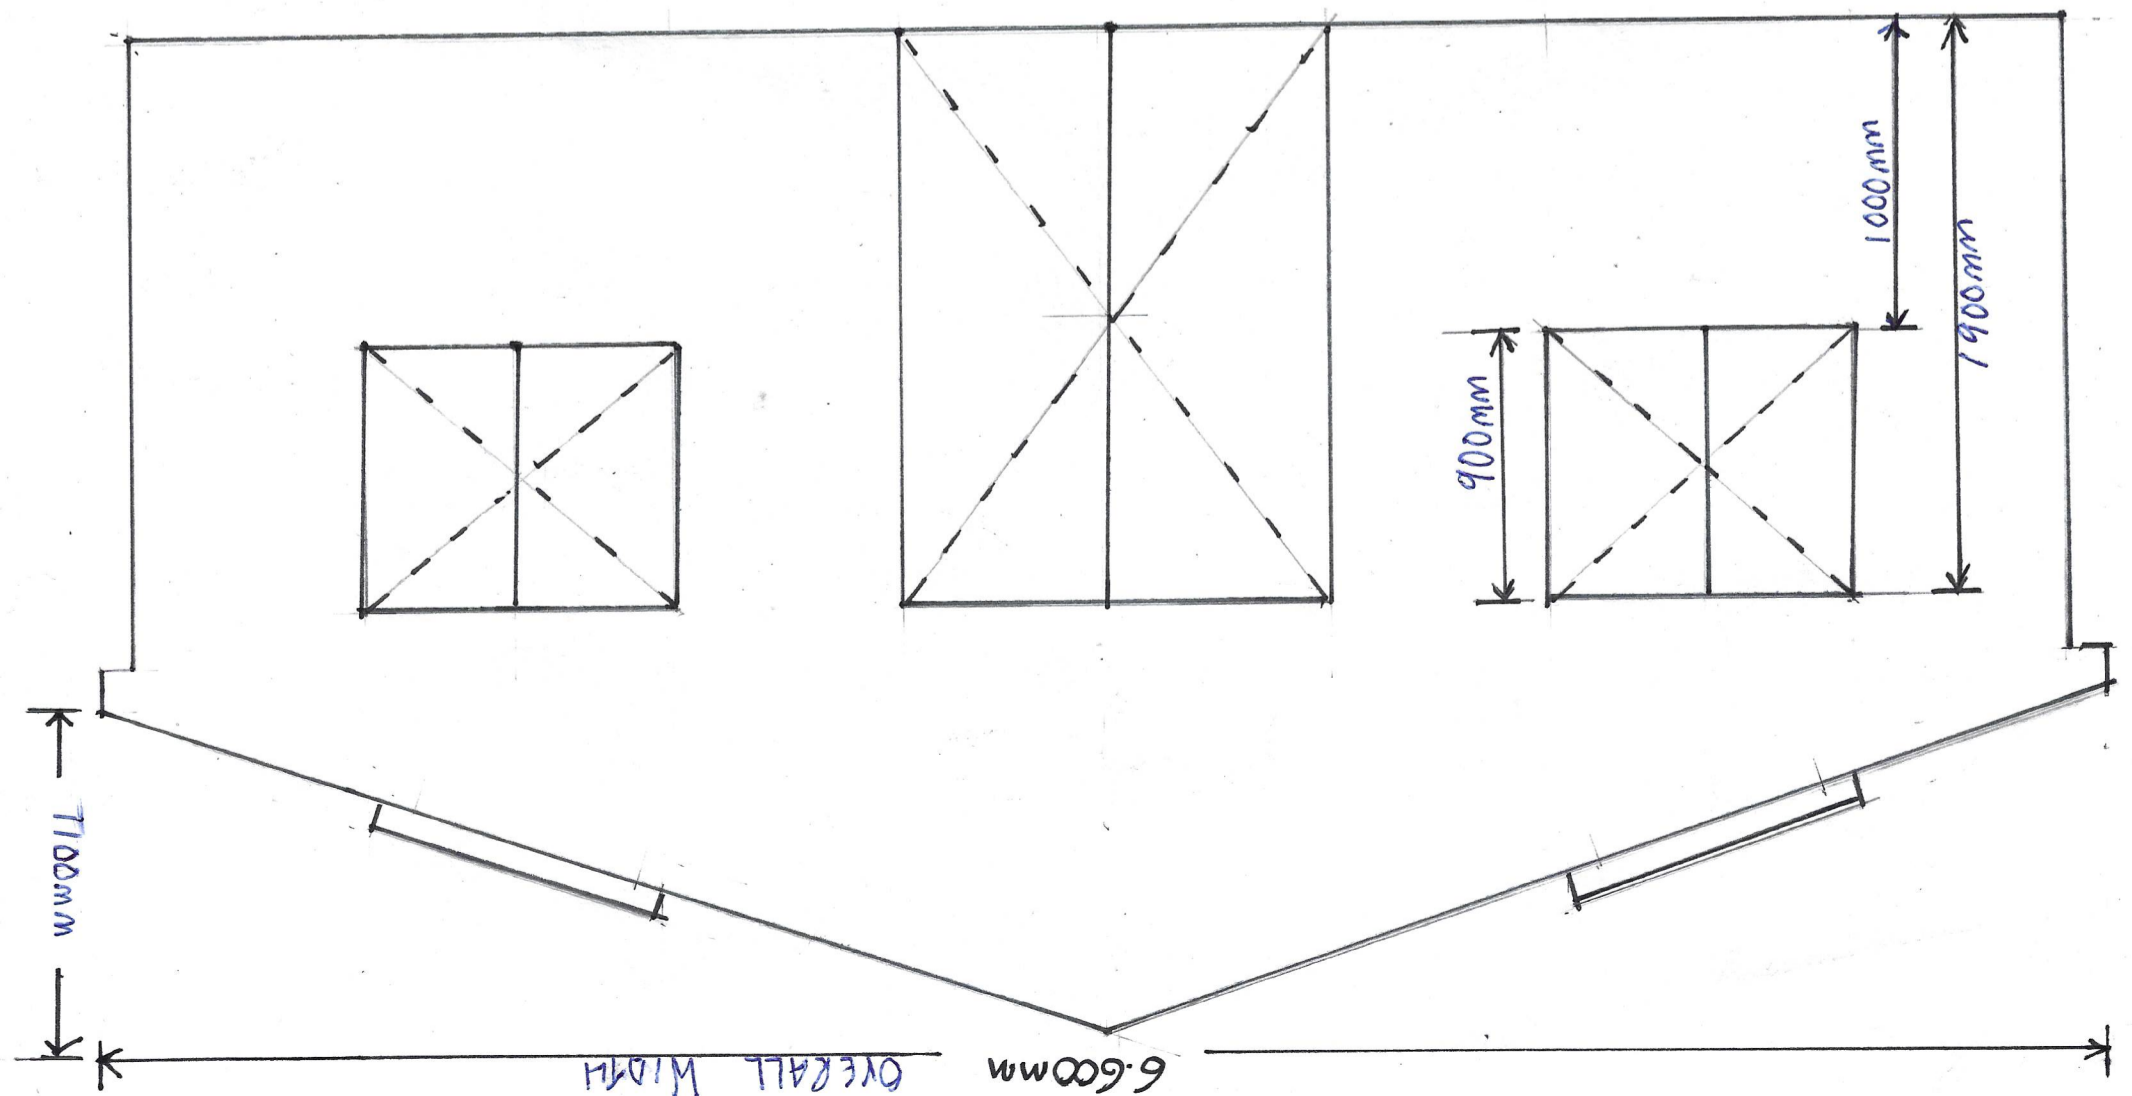

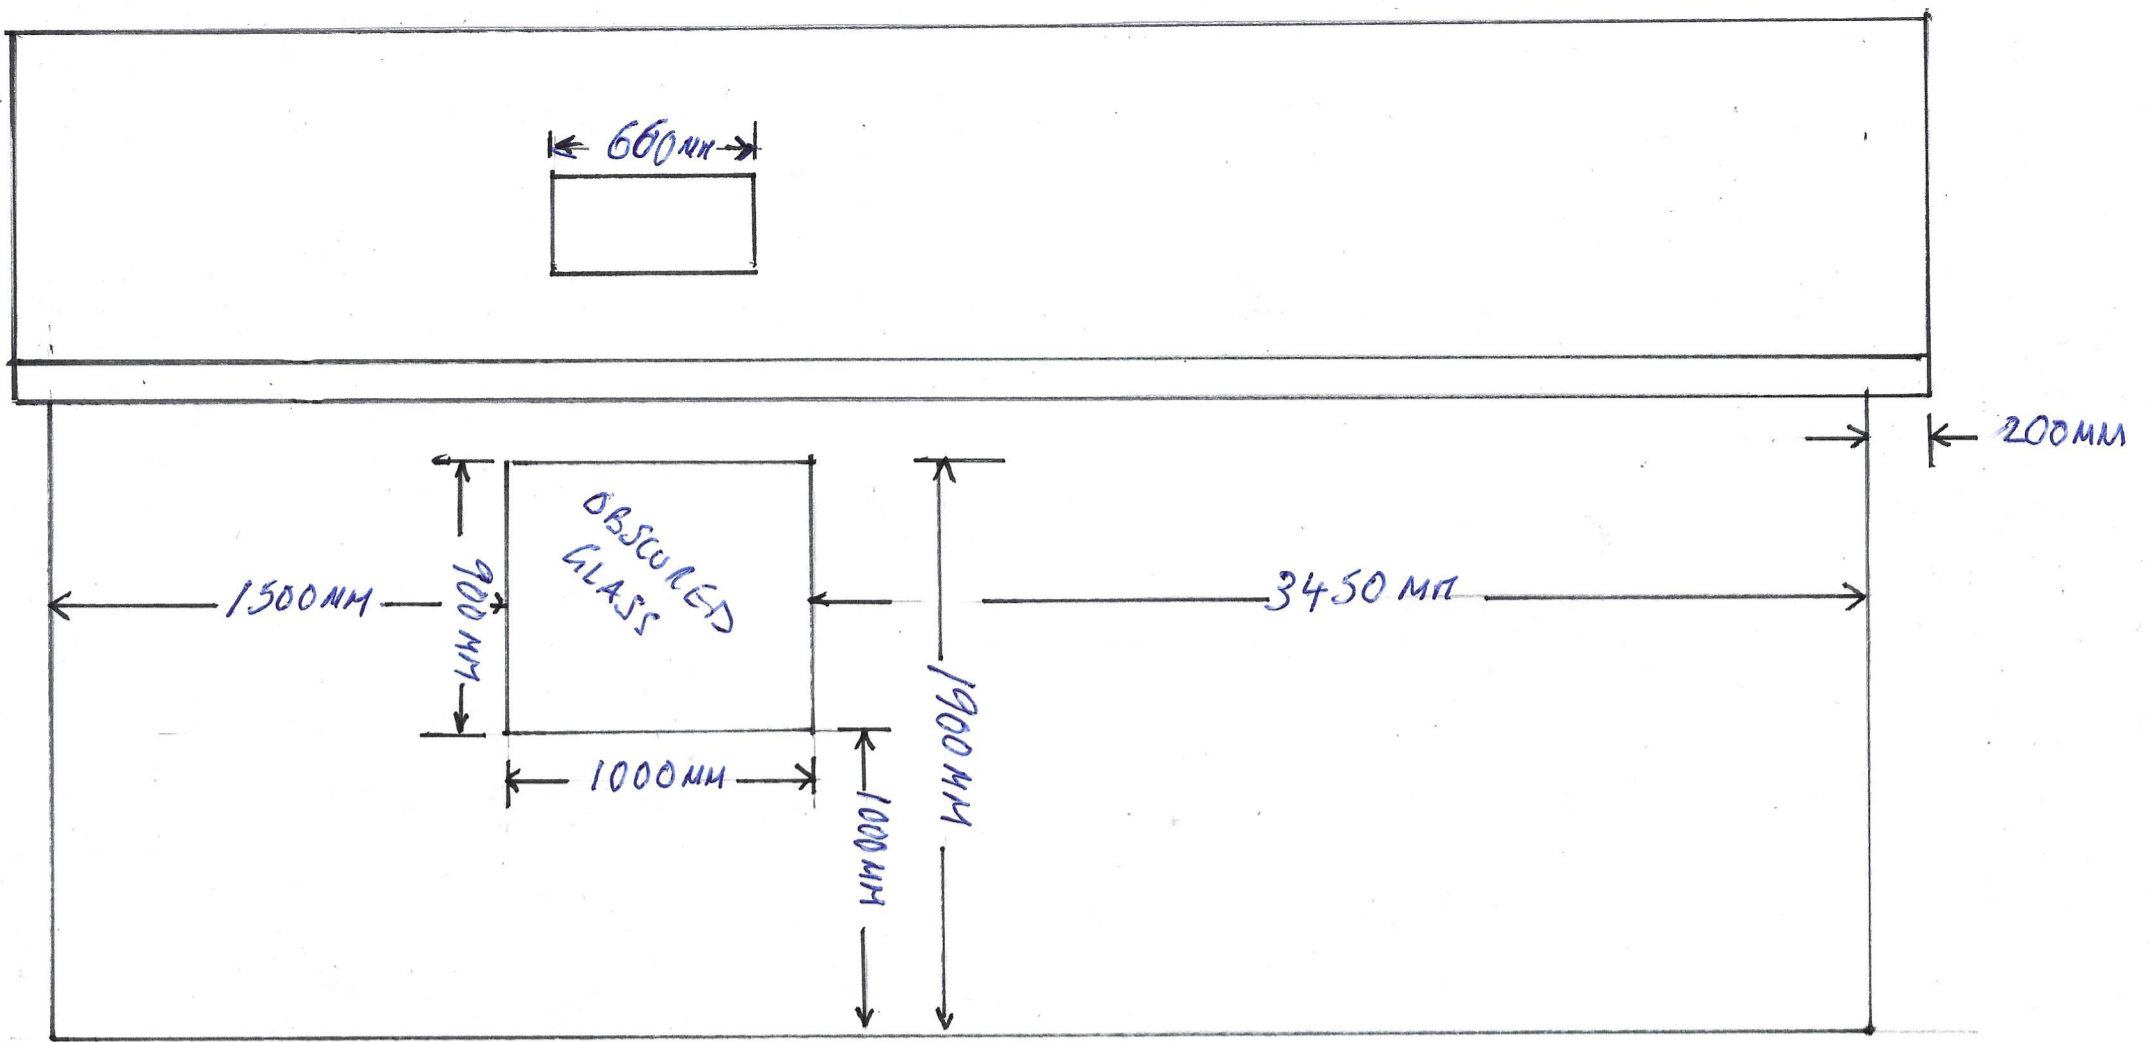

SIDE VIEW D.D. SCALE 1-25

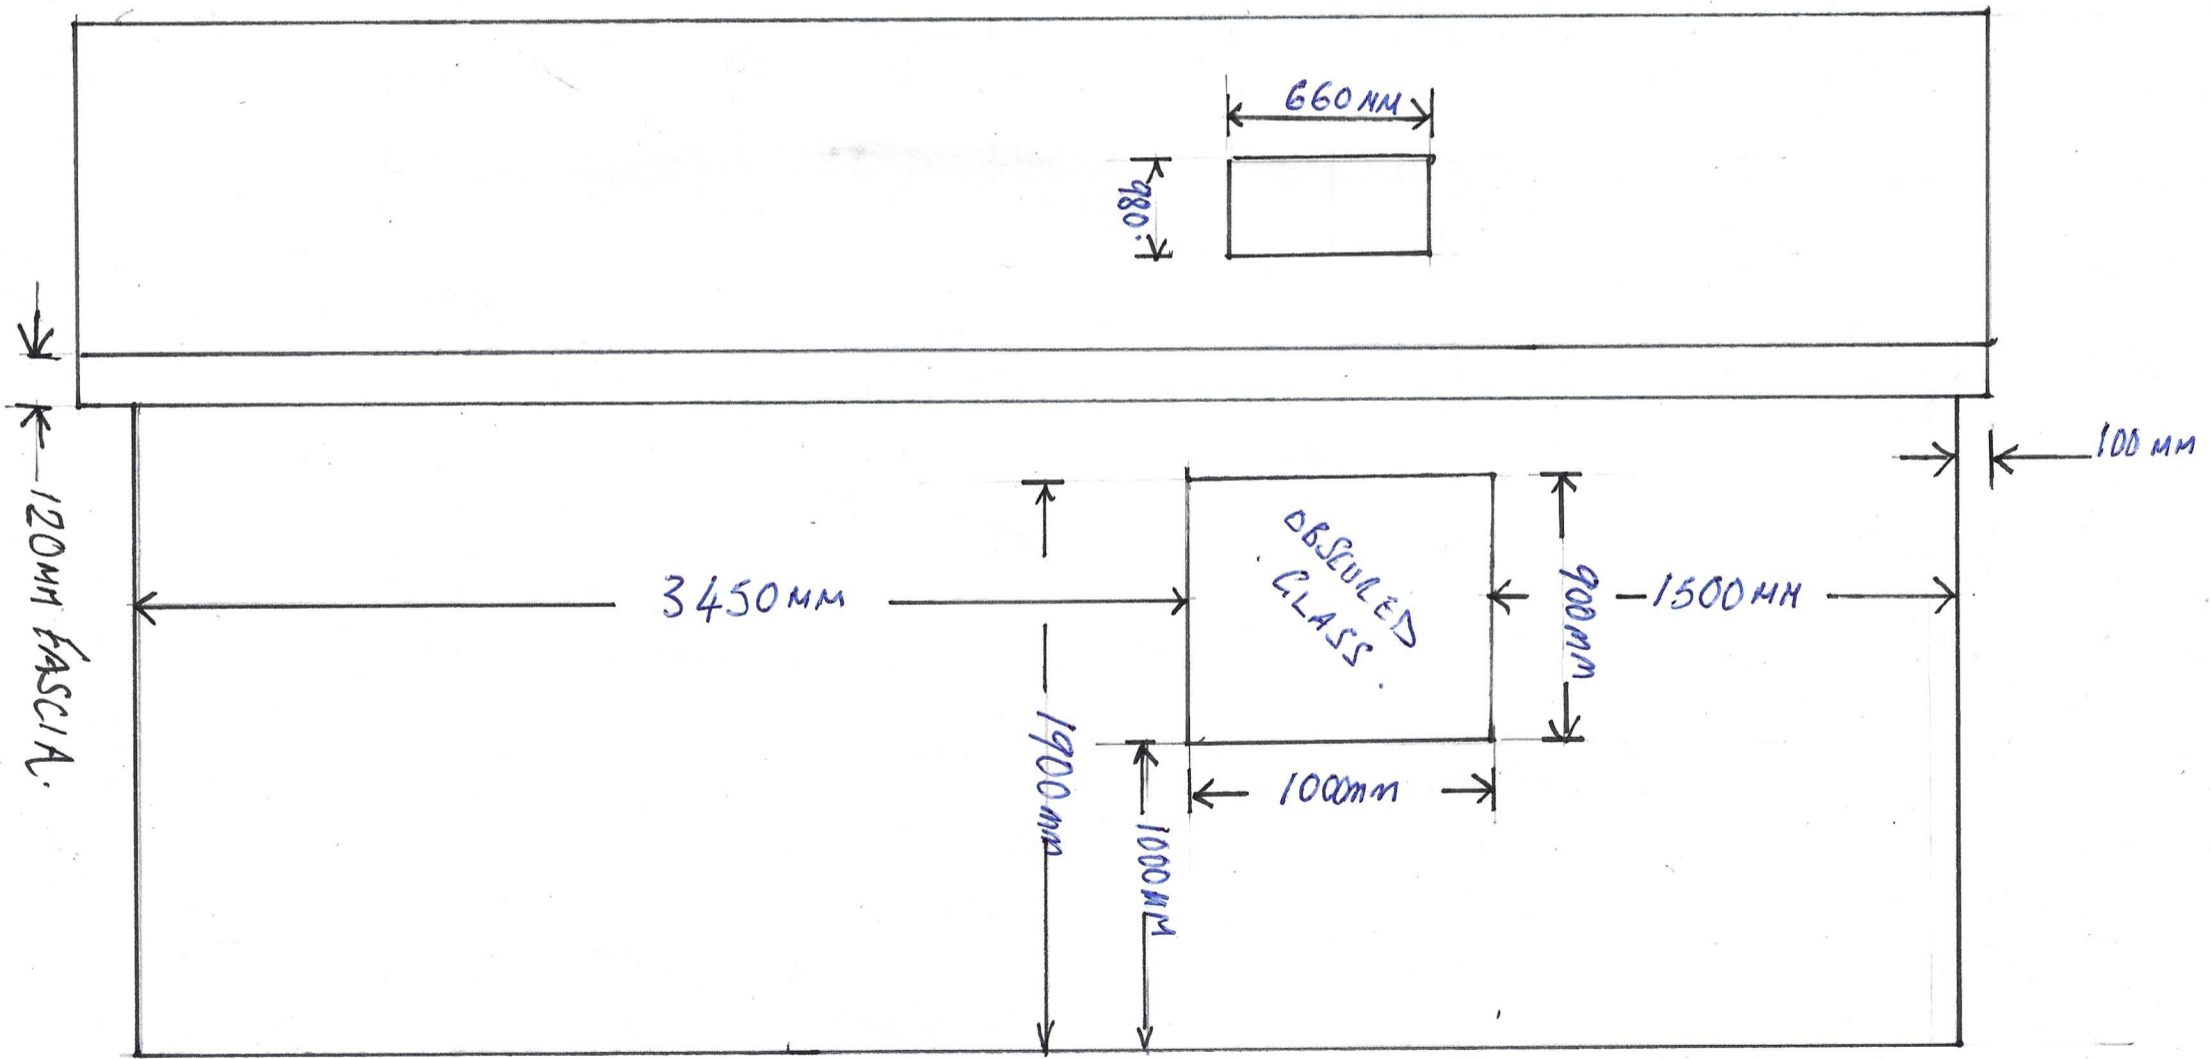

SIDE VIEW BB SCALE 1-25