



Existing North Elevation

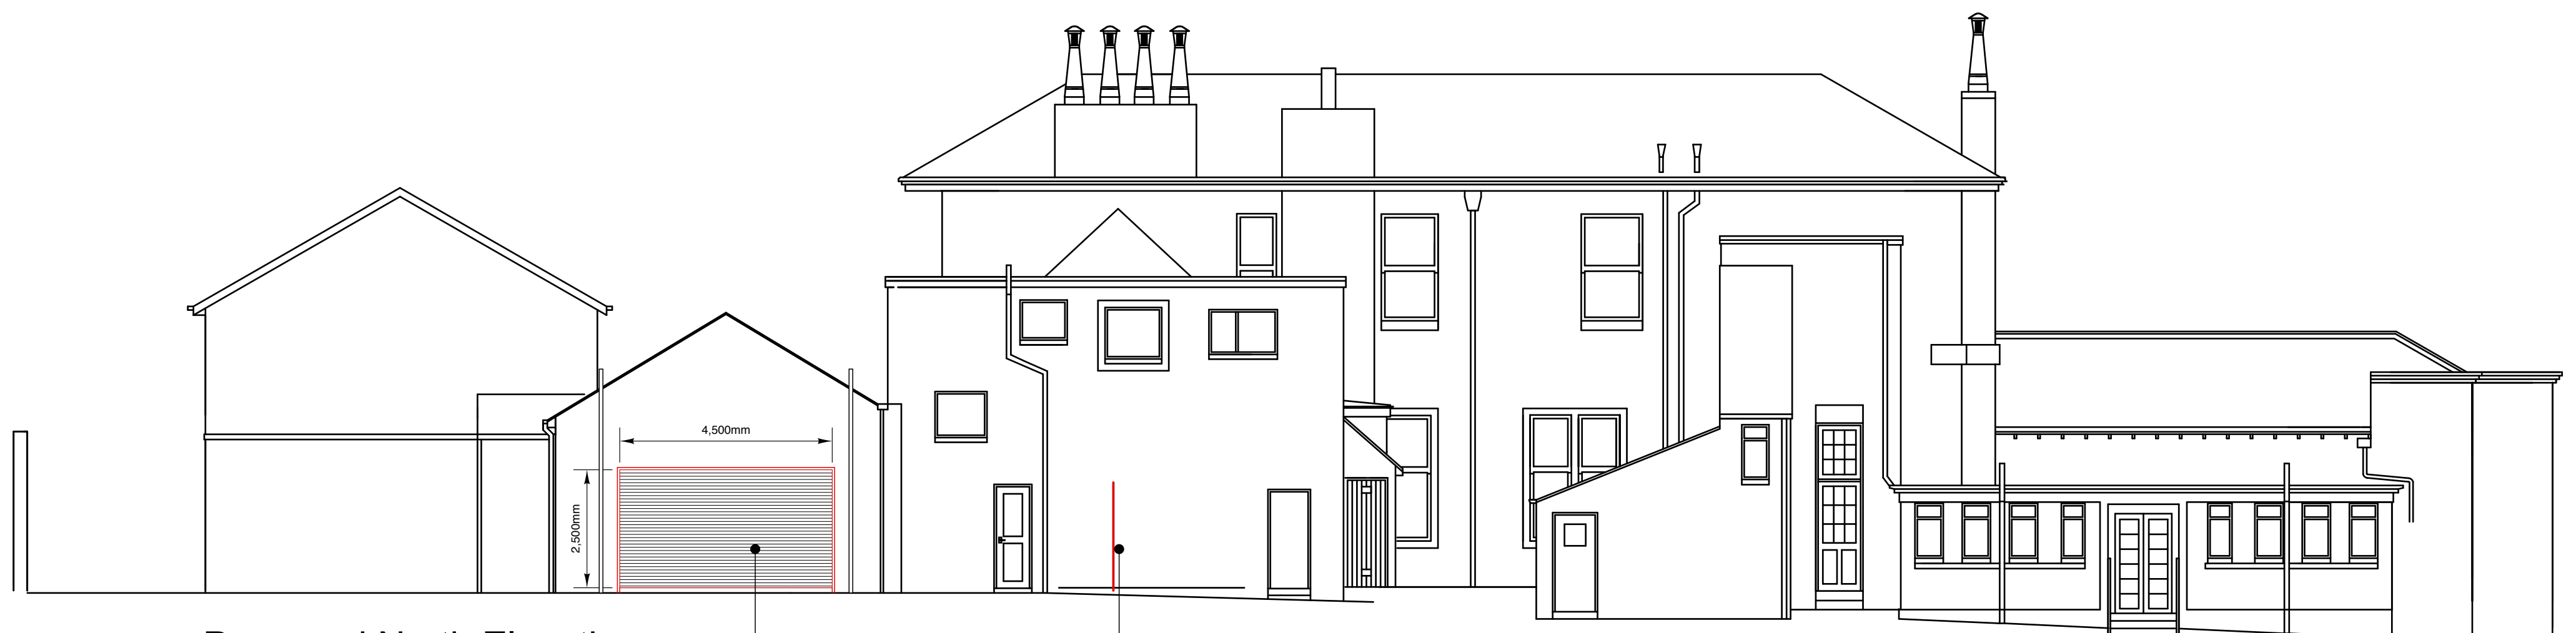


Proposed North Elevation

proposed new RollMatic garage door

position of new timber gates

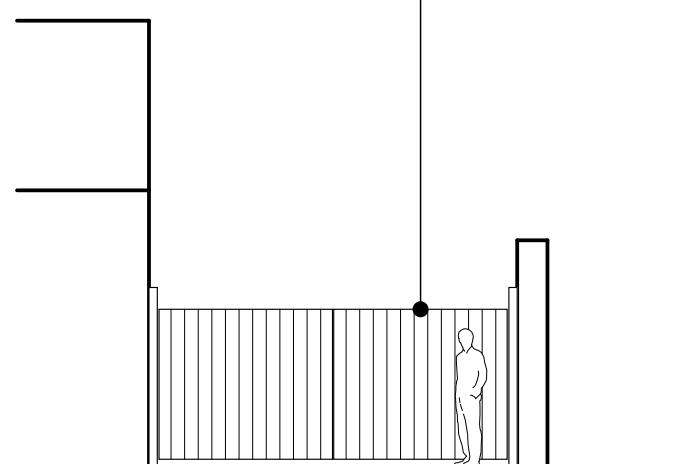

elevation of new timber gates

 

JOB			
Morrison House			
2 Racecourse View, Ayr			
DRAWING			
Proposed Garage Door & Gates			
Existing & Proposed Elevations			
SCALE	DRAWN		DATE
1 : 100 @ A2	Robert Gilliland		Jan 2021
DRAWING NO			REV
5843 / GD / 02			A
CLIENT			
Mr Charles Thomson			

ARPL ARCHITECTS
11 WELLINGTON SQUARE, AYR
TEL 01292 289777

