



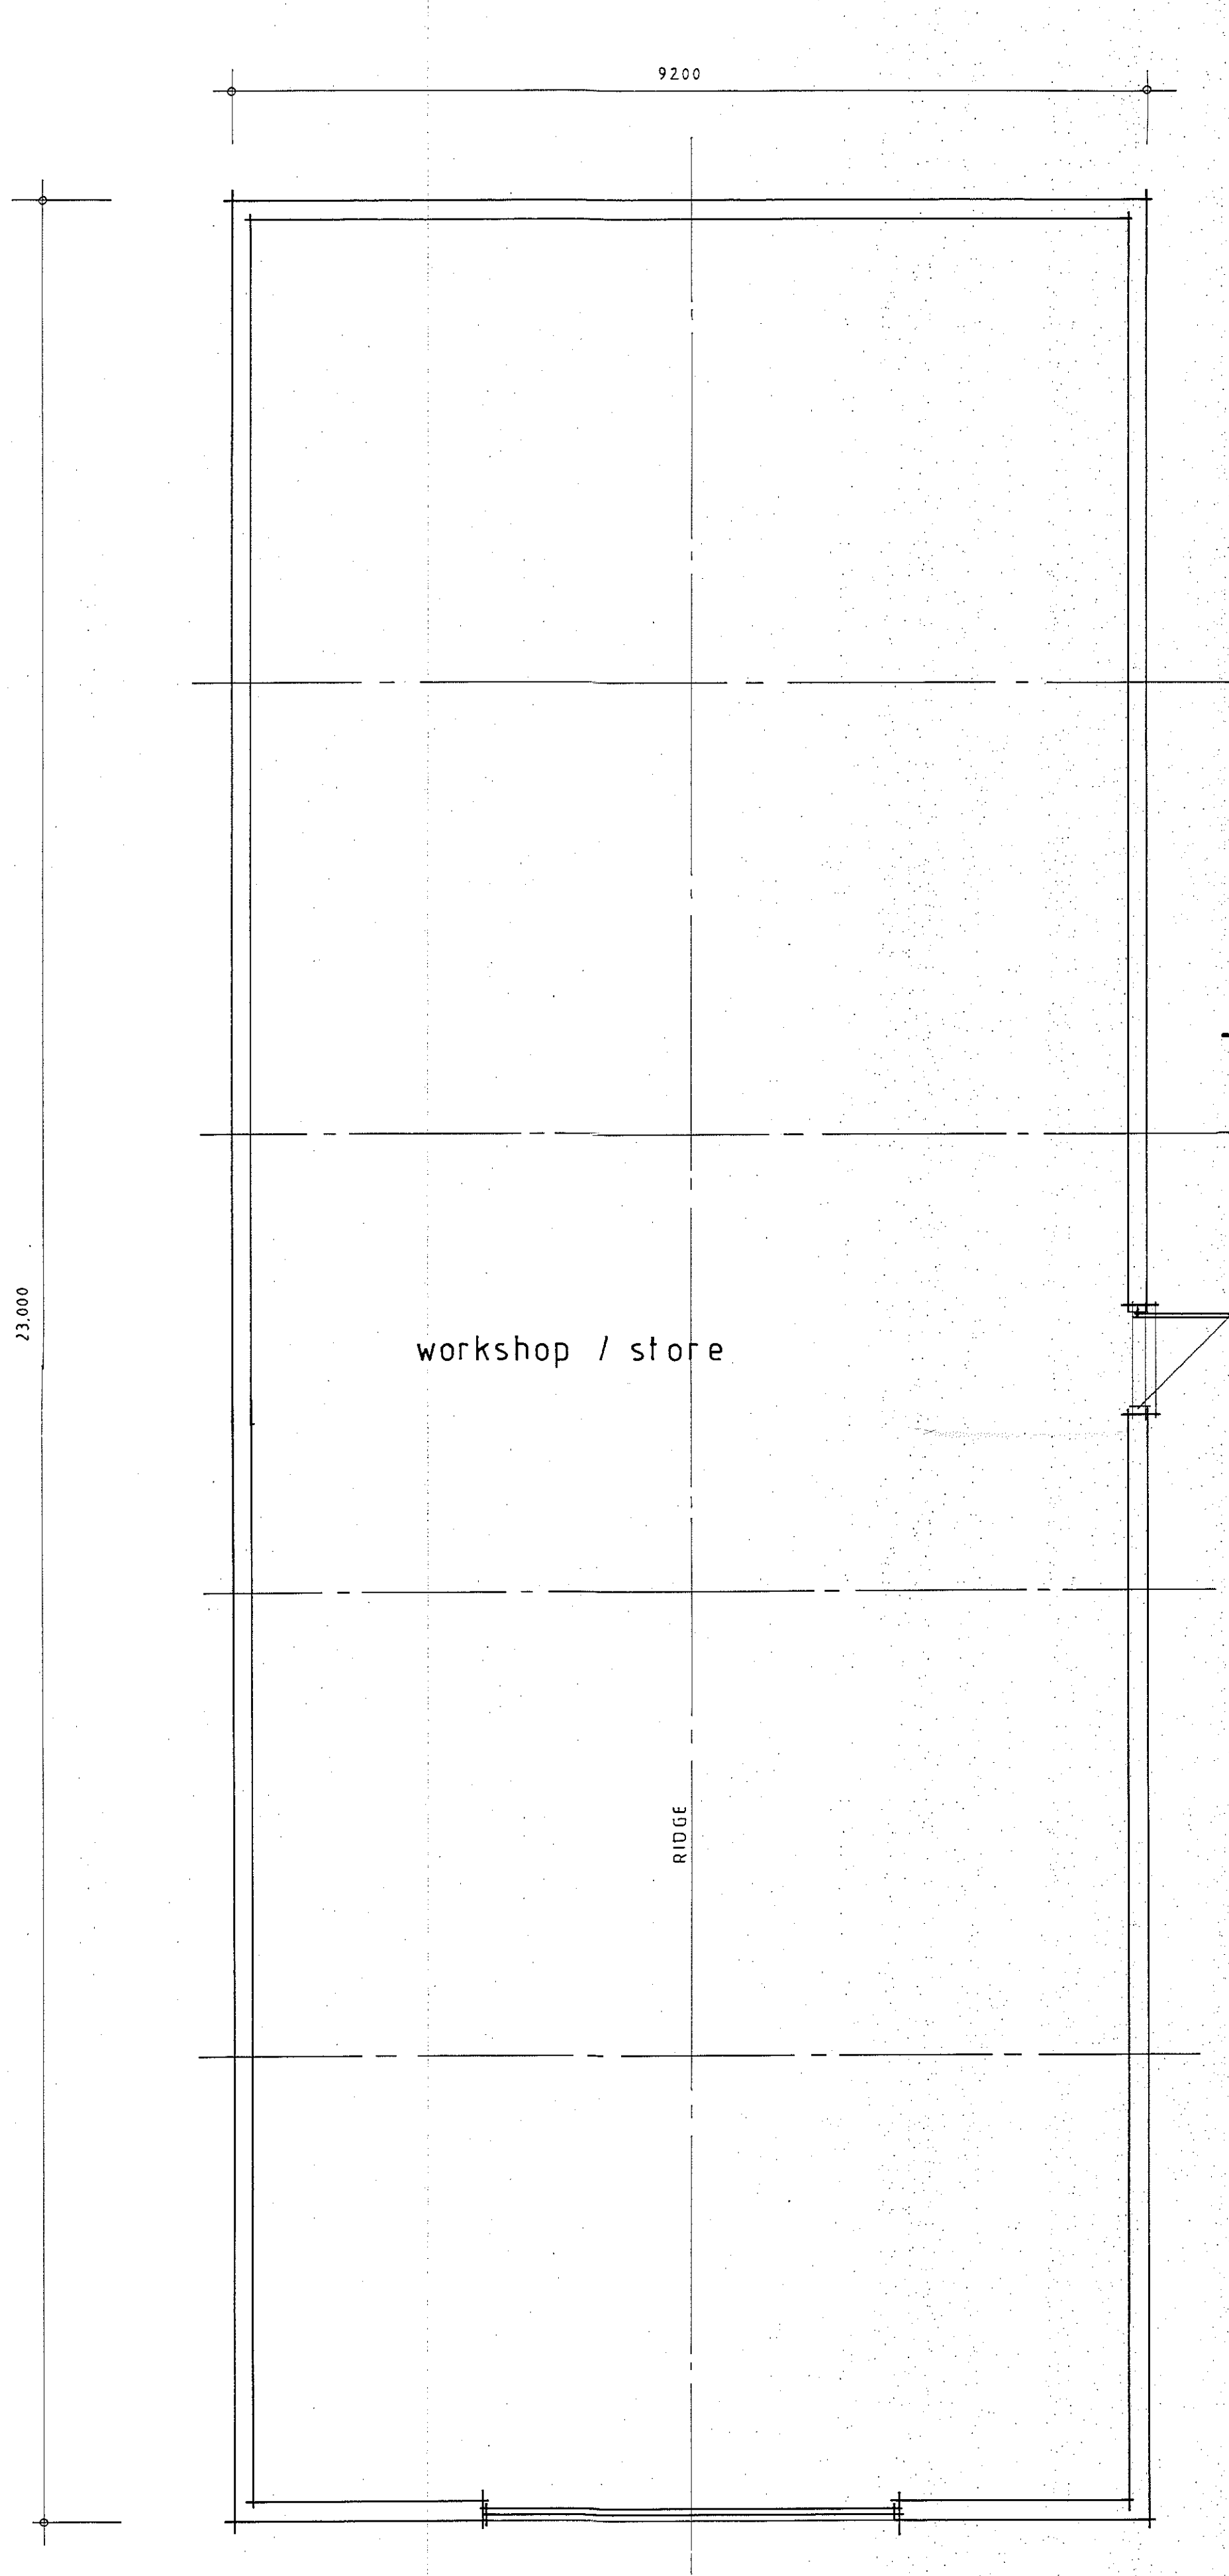


EXISTING FLOOR PLAN 1/50 (A1)



EXISTING ELEVATIONS 1/100 (A1)

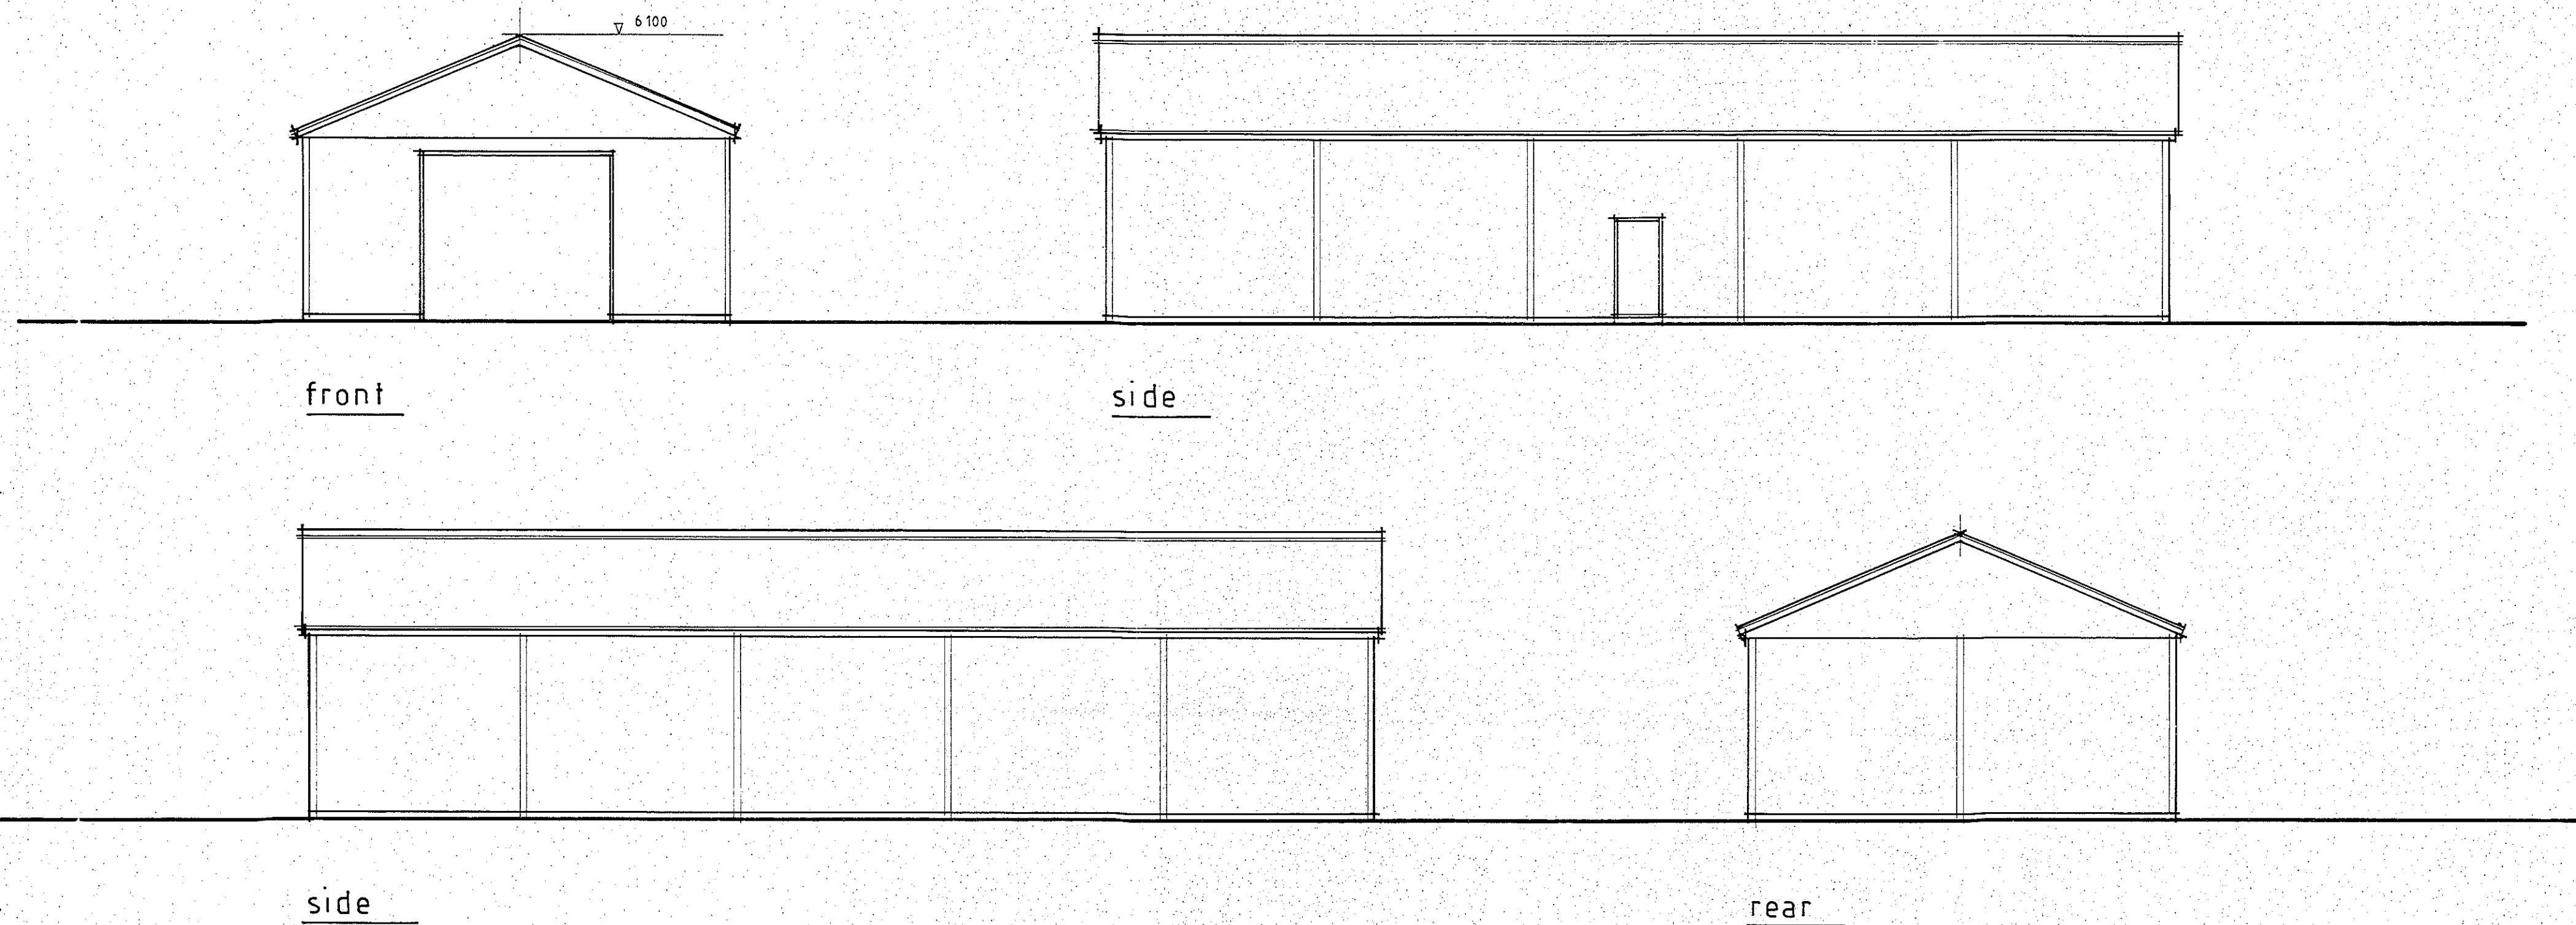

EXISTING SECTION 1/50 (A1)

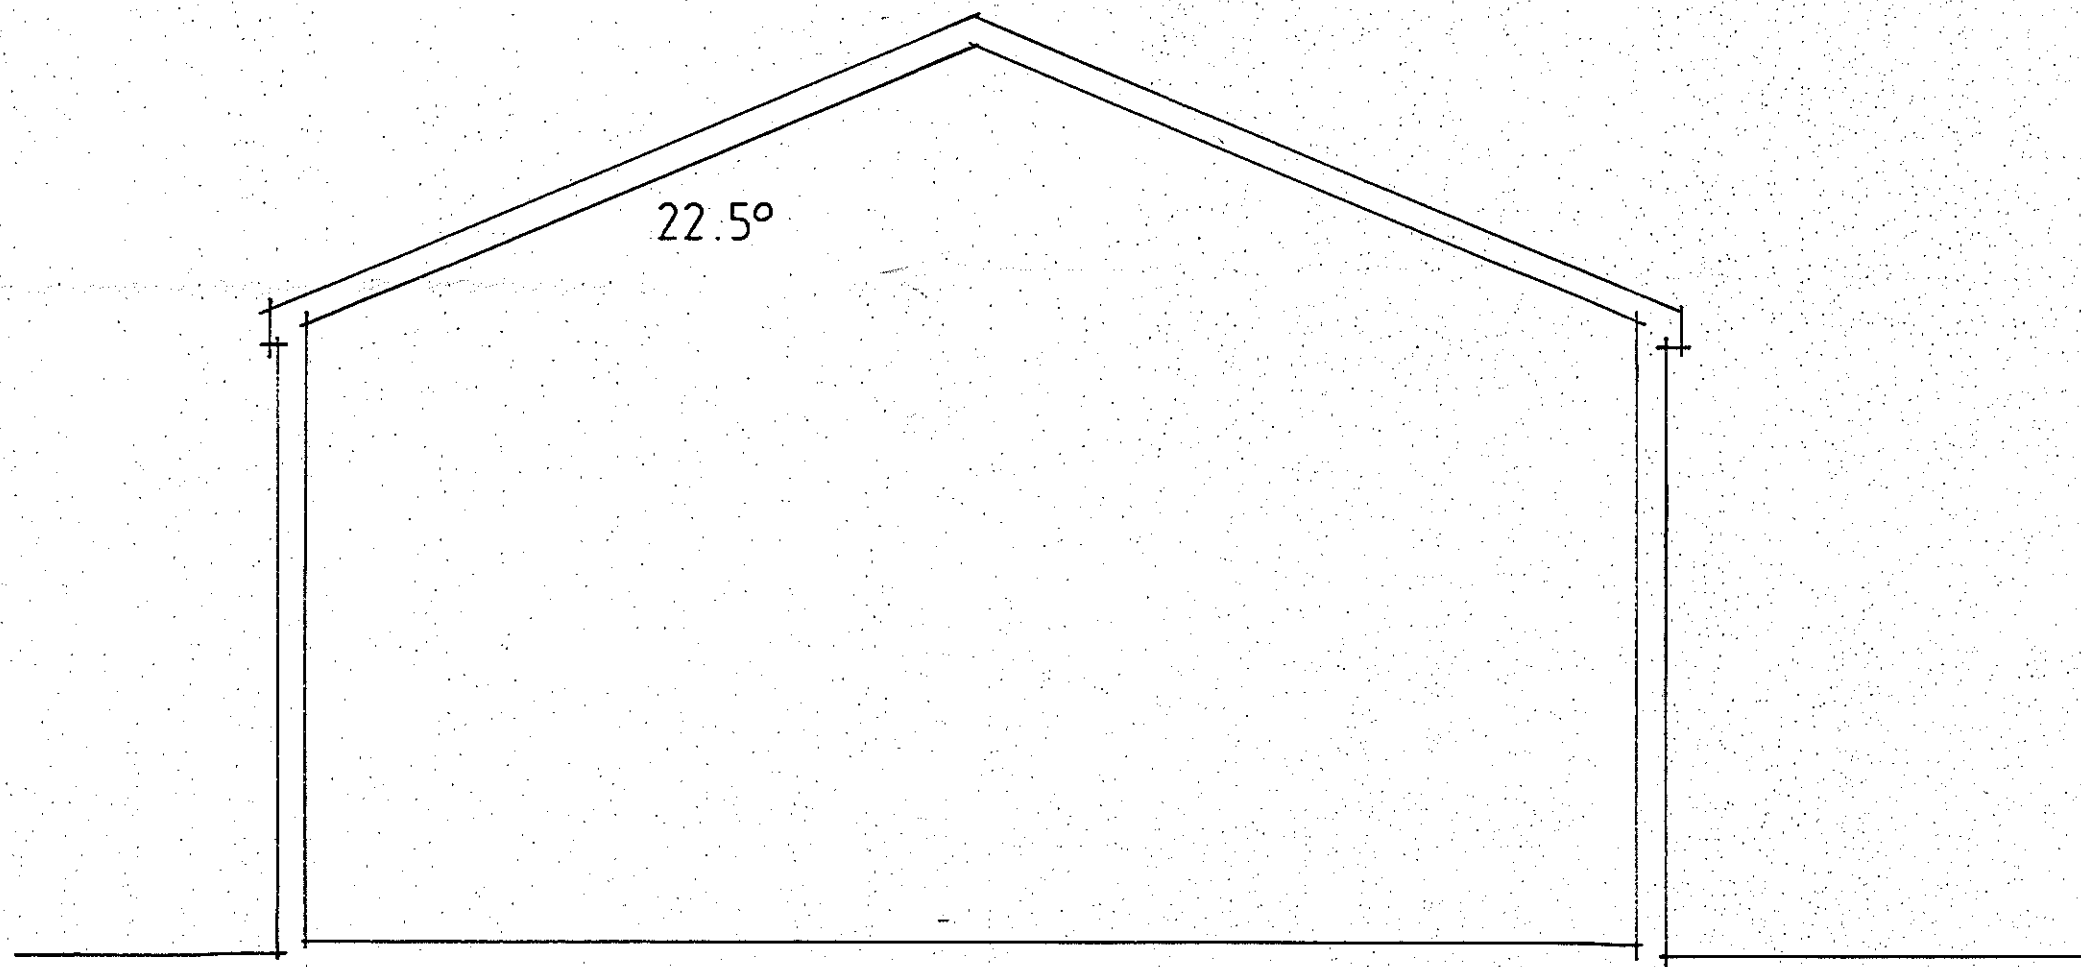

EXISTING ROOF PLAN 1/100 (A1)

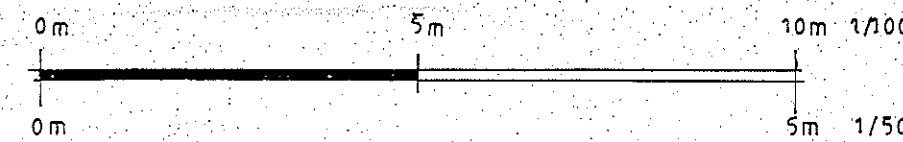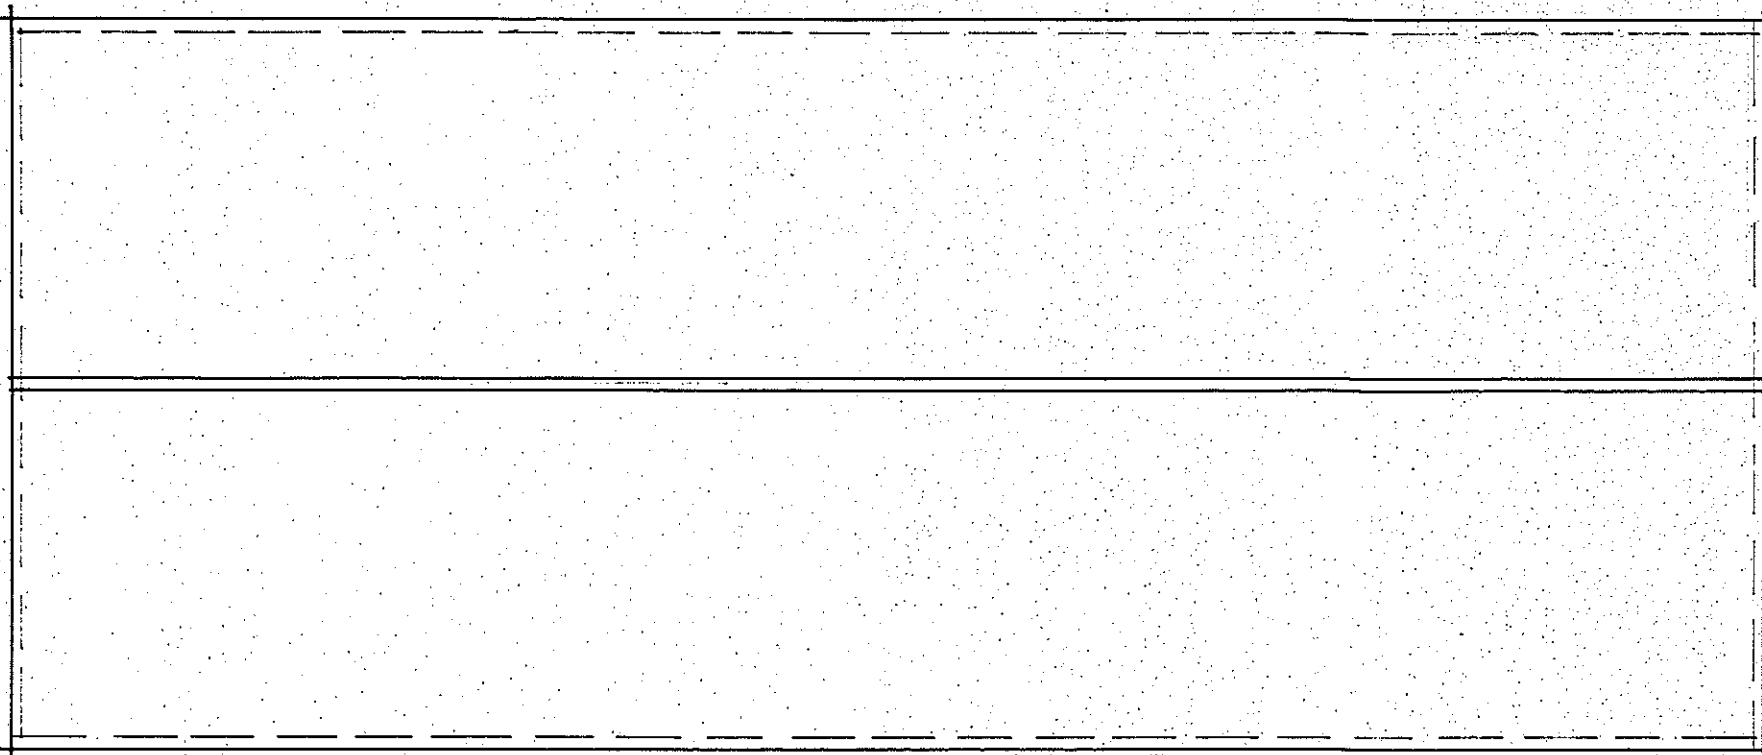

dean jay pearce architectural design & planning ltd 2 / 3 Milestone, Hall Street, Long Melford Sudbury, Suffolk, CO10 9HZ T: 01787-378797 E: dean.pearce@live.co.uk		
Project: Proposed conversion of <i>existing</i> building to form new <i>single-storey</i> (three-bedroom) dwelling with associated B1(a) office use, change of use of land and art installation (utilising existing vehicular access).		
Site Address: Land and barn, Wolves Farm Lane, Hadleigh, IP7 6BH		
Applicant: P. Partridge Esq.		
Drawing title: EXISTING PLANS, ELEVATIONS, ROOF PLAN AND SECTIONS		
scales: 1 / 50, 100 (A1) date: 02 / 2021 drawn: djp checked:	drg no: 21/12/02	rev:
Do not scale this drawing. Use figured dimensions only. Contractor to set out all of the works prior to commencement and report any omissions / discrepancies immediately. Scales shown on this drawing are at A1 sheet size. This drawing & information are Copyright. ©		