


Rear Elevation

1:100




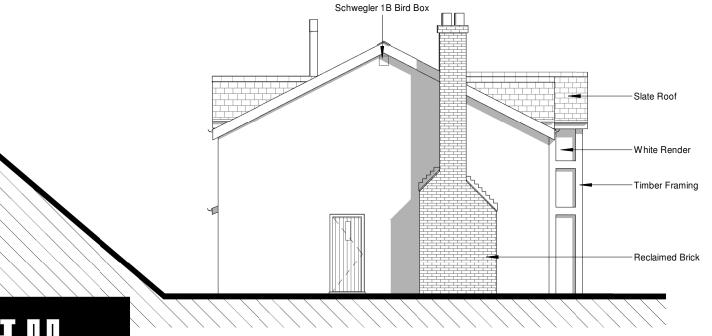

Side 2 Elevation 1:100

Head Office 29 Broad Street Newtown Powys SY16 2BQ

t - 01686 610311 w - www.hughesarchitects.co.uk

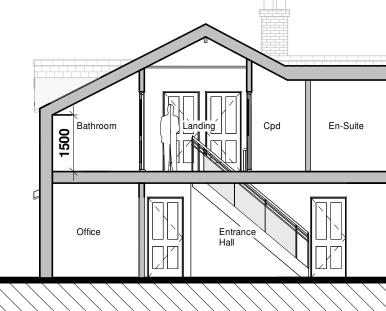

Proposed Section


	Replacement Dweining at Lietty Maengwyn, Abernitile			
Rev A - Amended as per client comments 21.10.20 - LW Rev B - Amended as per client comments 22.10.20 - LW Rev C - Amended as per client comments 22.10.20 - LW Rev D - Amended as per client comments 04.12.20 - LW	Drawing Status :- Stage 2		Drawing Title :- Proposed Elevations Sheet 2	
Rev E - Amended as per client comments 08.12.20 - LW Rev F - Amended as per client comments 09.12.20 - LW	Scale : 1:100	Date :- 20.10.20	Drawing No :-	Rev :
Rev G - Amended as per client comments 10.12.20 - LW Rev H - Bio Diversity Enhancements added 15.03.21 - LW	- Drawn by :- LW	Checked :- TM	V082.2. 3.311	⁻н


Project :-

This drawing is COPYRIGHT. It must not be reproduced or disclosed to third parties without our prior permission. Do not scale from this drawing, or, interrogate and use electronic information.

Any discrepancies should be reported immediately

Any surveyed information incorporated within this drawing cannot be guaranteed aecurate unless confirmed by a timednsion. All dimensions are in millimetres unless noted otherwise.

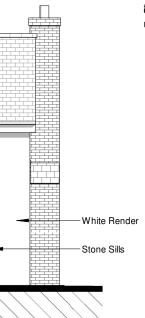

 

Replacement Dwelling at Lletty Maengwyn, Abermule