



This drawing is COPYRIGHT. It must not be reproduced or disclosed to third parties without our prior permission. Do not scale from this drawing, or, interrogate and use electronic information.

Any discrepancies should be reported immediately

Any surveyed information incorporated within this drawing cannot be guaranteed accurate unless confirmed by a third party. All dimensions are in millimetres unless noted otherwise.

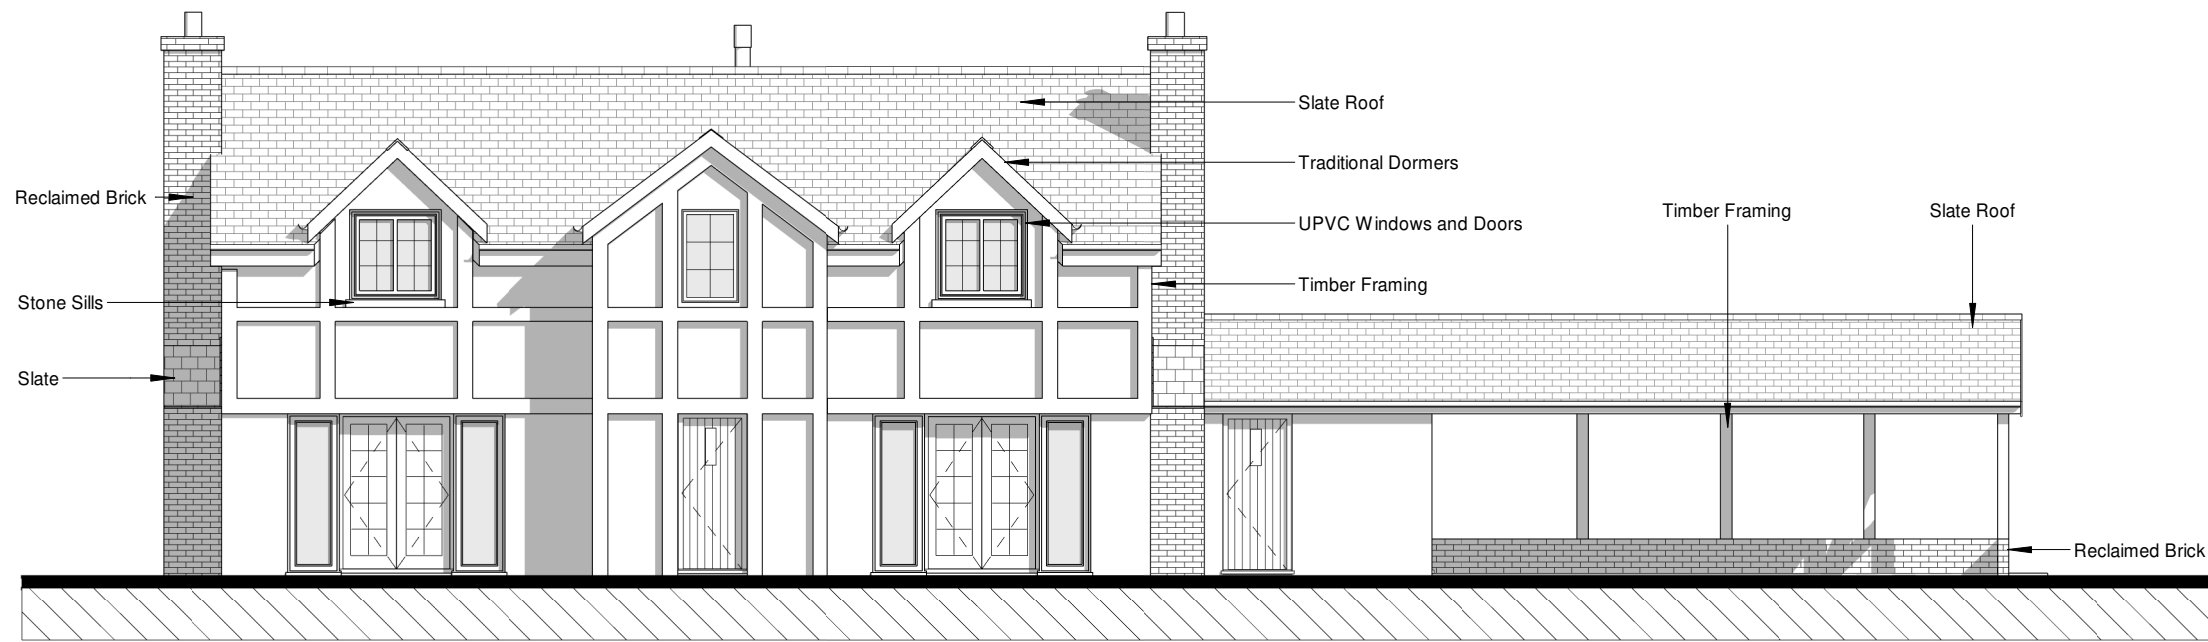

Front Elevation
1 : 100

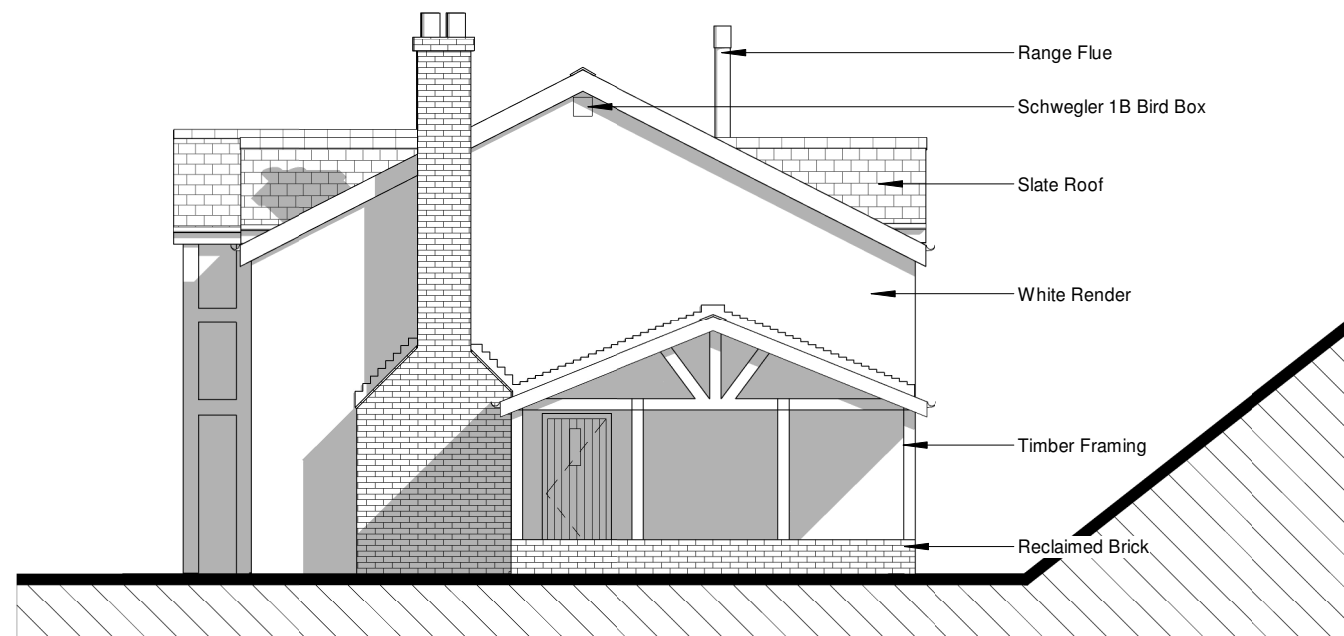

Side Elevation
1 : 100



Head Office
29 Broad Street
Newtown
Powys
SY16 2BQ

t - 01686 610311
w - www.hughesarchitects.co.uk

Rev A - Amended as per client comments 20.10.20 - LW
Rev B - Amended as per client comments 21.10.20 - LW
Rev C - Amended as per client comments 22.10.20 - LW
Rev D - Amended as per client comments 22.10.20 - LW
Rev E - Amended as per client comments 04.12.20 - LW
Rev F - Amended as per client comments 08.12.20 - LW
Rev G - Amended as per client comments 09.12.20 - LW
Rev H - Amended as per client comments 10.12.20 - LW
Rev I - Bio Diversity Enhancements added 15.03.21 - LW

Project :- Replacement Dwelling at Lletty Maengwyn, Abermule			
Drawing Status :- Stage 2		Drawing Title :- Proposed Elevations Sheet 1	
Scale : 1 : 100	Date :- 20.10.20	Drawing No :-	Rev : - 1
Drawn by :- LW	Checked :- TM	V082.2. 3.310	