


Existing South West Elevation

0 1m 5m 10m
 scale 1:100

20

15

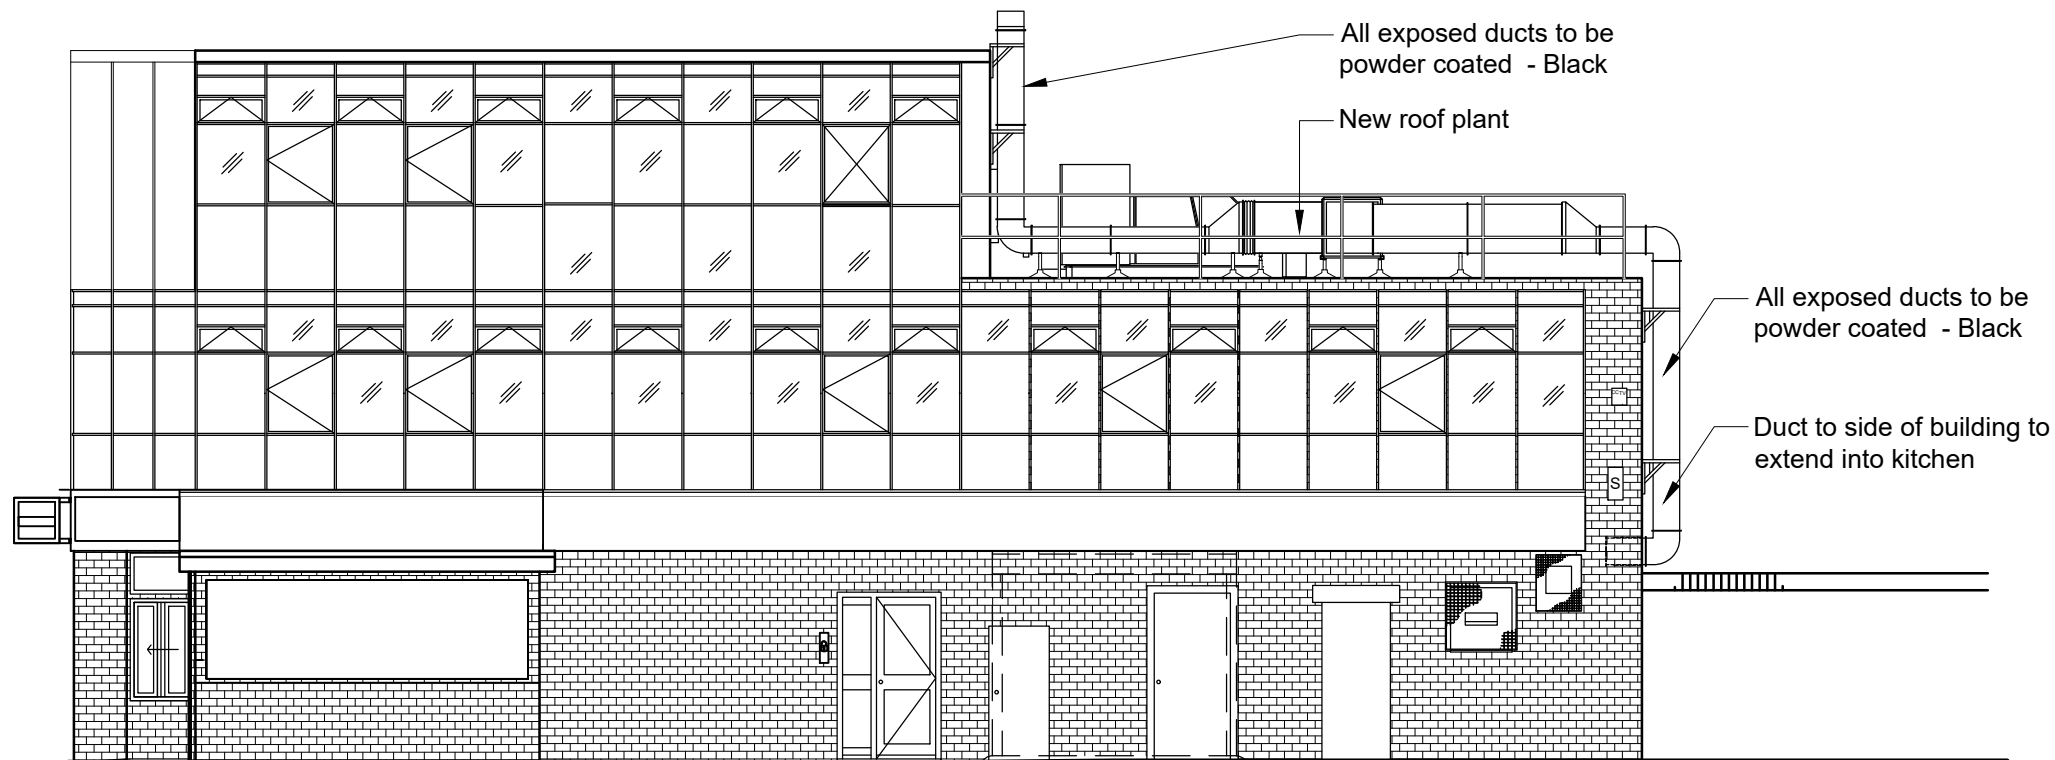

Proposed South West Elevation

0 1m 5m 10m
 scale 1:100

10

05



C7 Architects LTD

PM House
 Riverway Industrial Estate
 Peasmarsh
 Surrey
 GU3 1LZ
 E: info@c7architects.com
 T: 01483 422 220
 c7architects.com

This drawing is copyright. All dimensions shown are indicative. These drawings are for planning purposes only and are not to be used for construction purposes

Balance Cafe

31601- Balance

Site Address: 42 Lower Marsh, Lambeth, London, SE1 7RG
 Drawing name: Existing & Proposed Elevations
 Drawing No: 31601-P-302
 Revision: M

Date: 23.02.2021
 Scale: 1:100 @ A3
 Drawn/ Checked: LF PF