


Southwest Boudary Elevation



Scale 1:100 @ A1

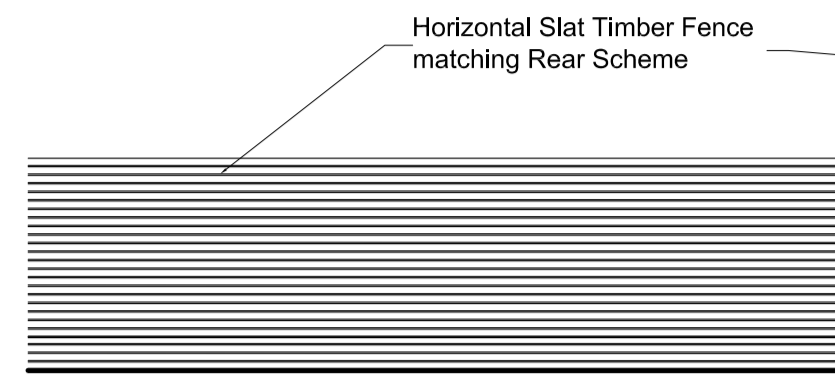


1067 Finchley Rd

Ground Floor Plan

Scale 1:100 @ A1

 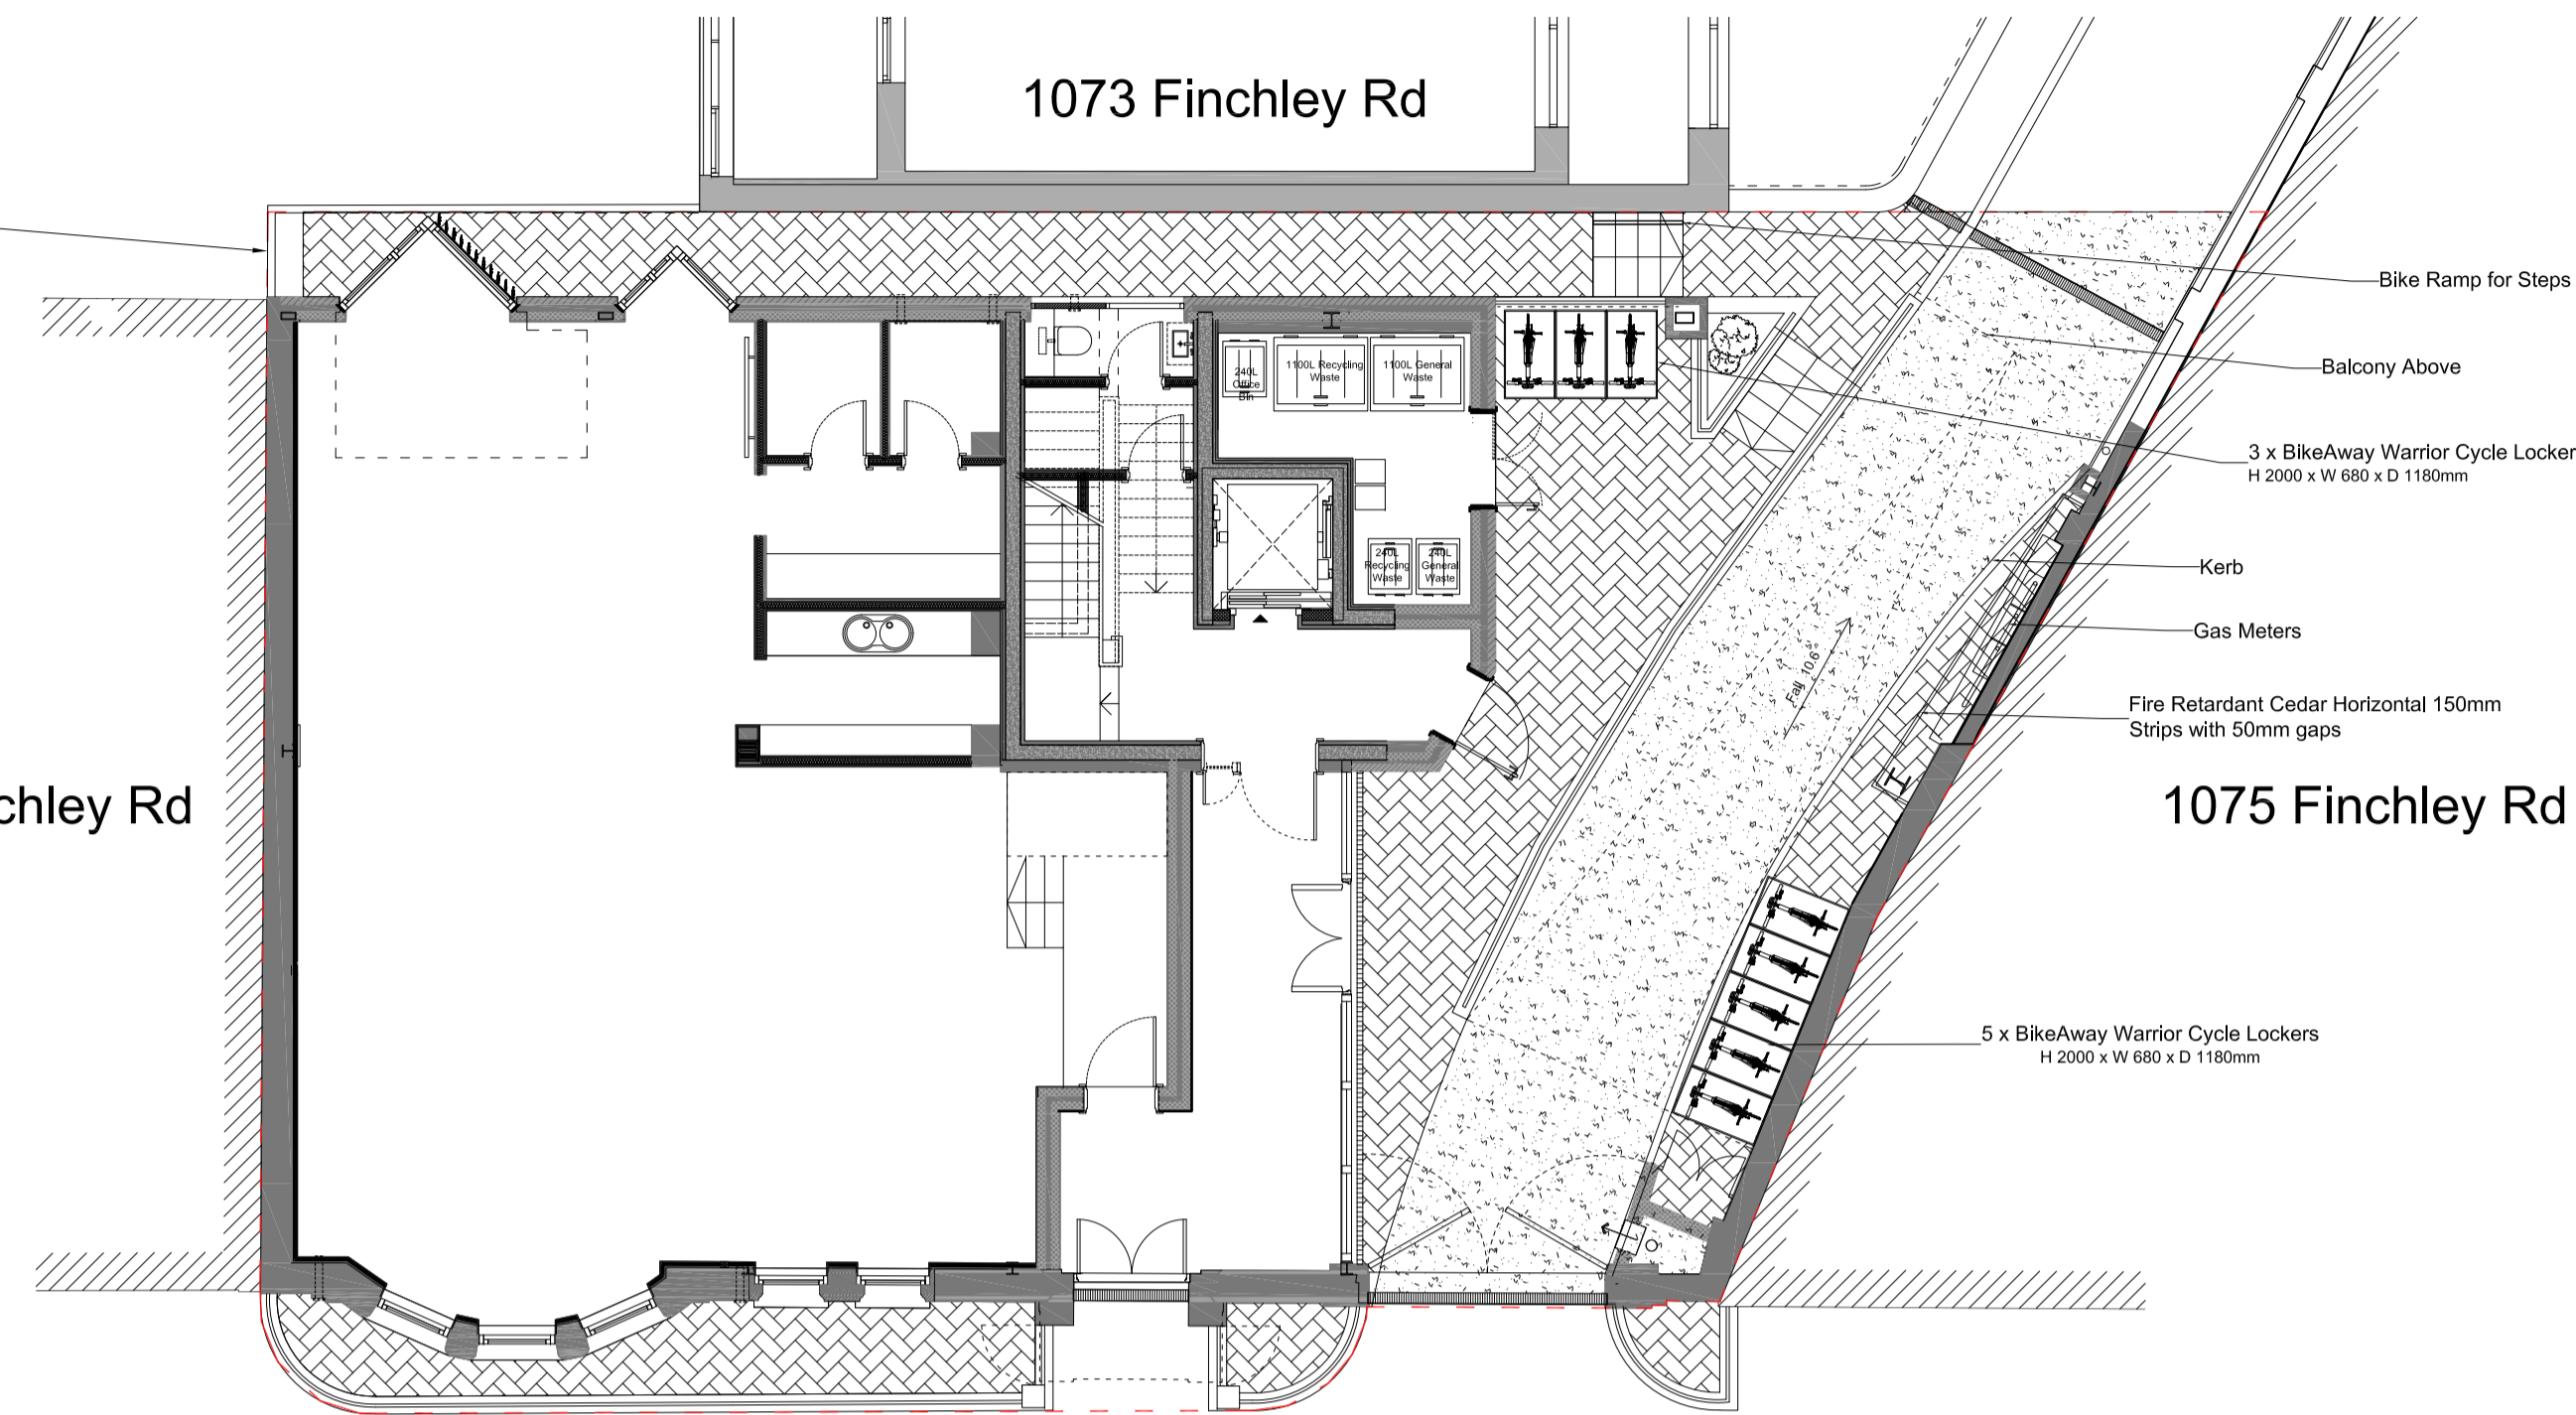


Finchley Road

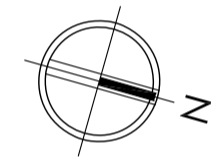

- Key:**
- Approximate site boundary
 - ACO Drainage
 - Pedestrian Traffic Conservation
Textured Harvest-Buff to match Rear Site
 - Vehicular Traffic Tarmac to match Rear Site


Carport Wall Elevation

Scale 1:100 @ A1

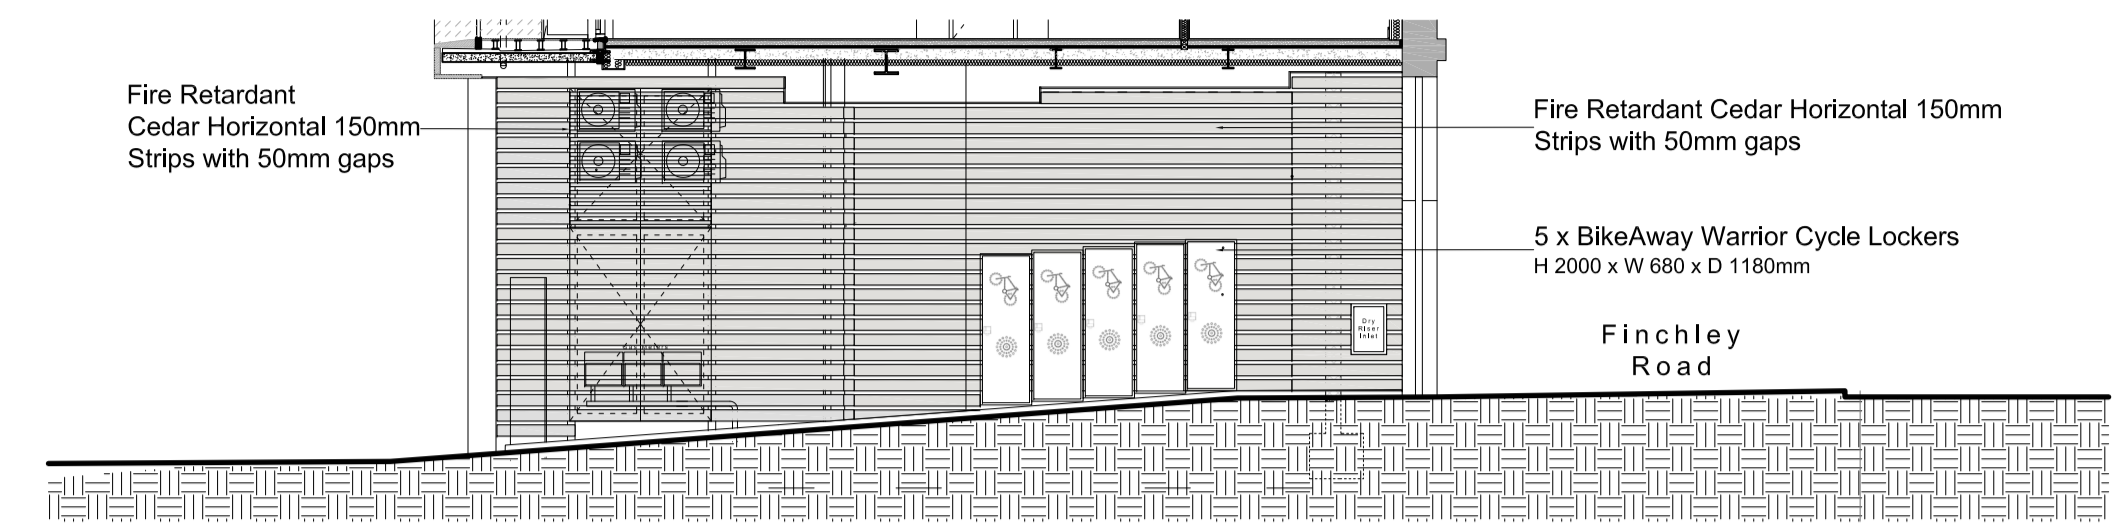


Dwarf Wall & Fence Section Finchley Road Elevation

Scale 1:20 @ A1

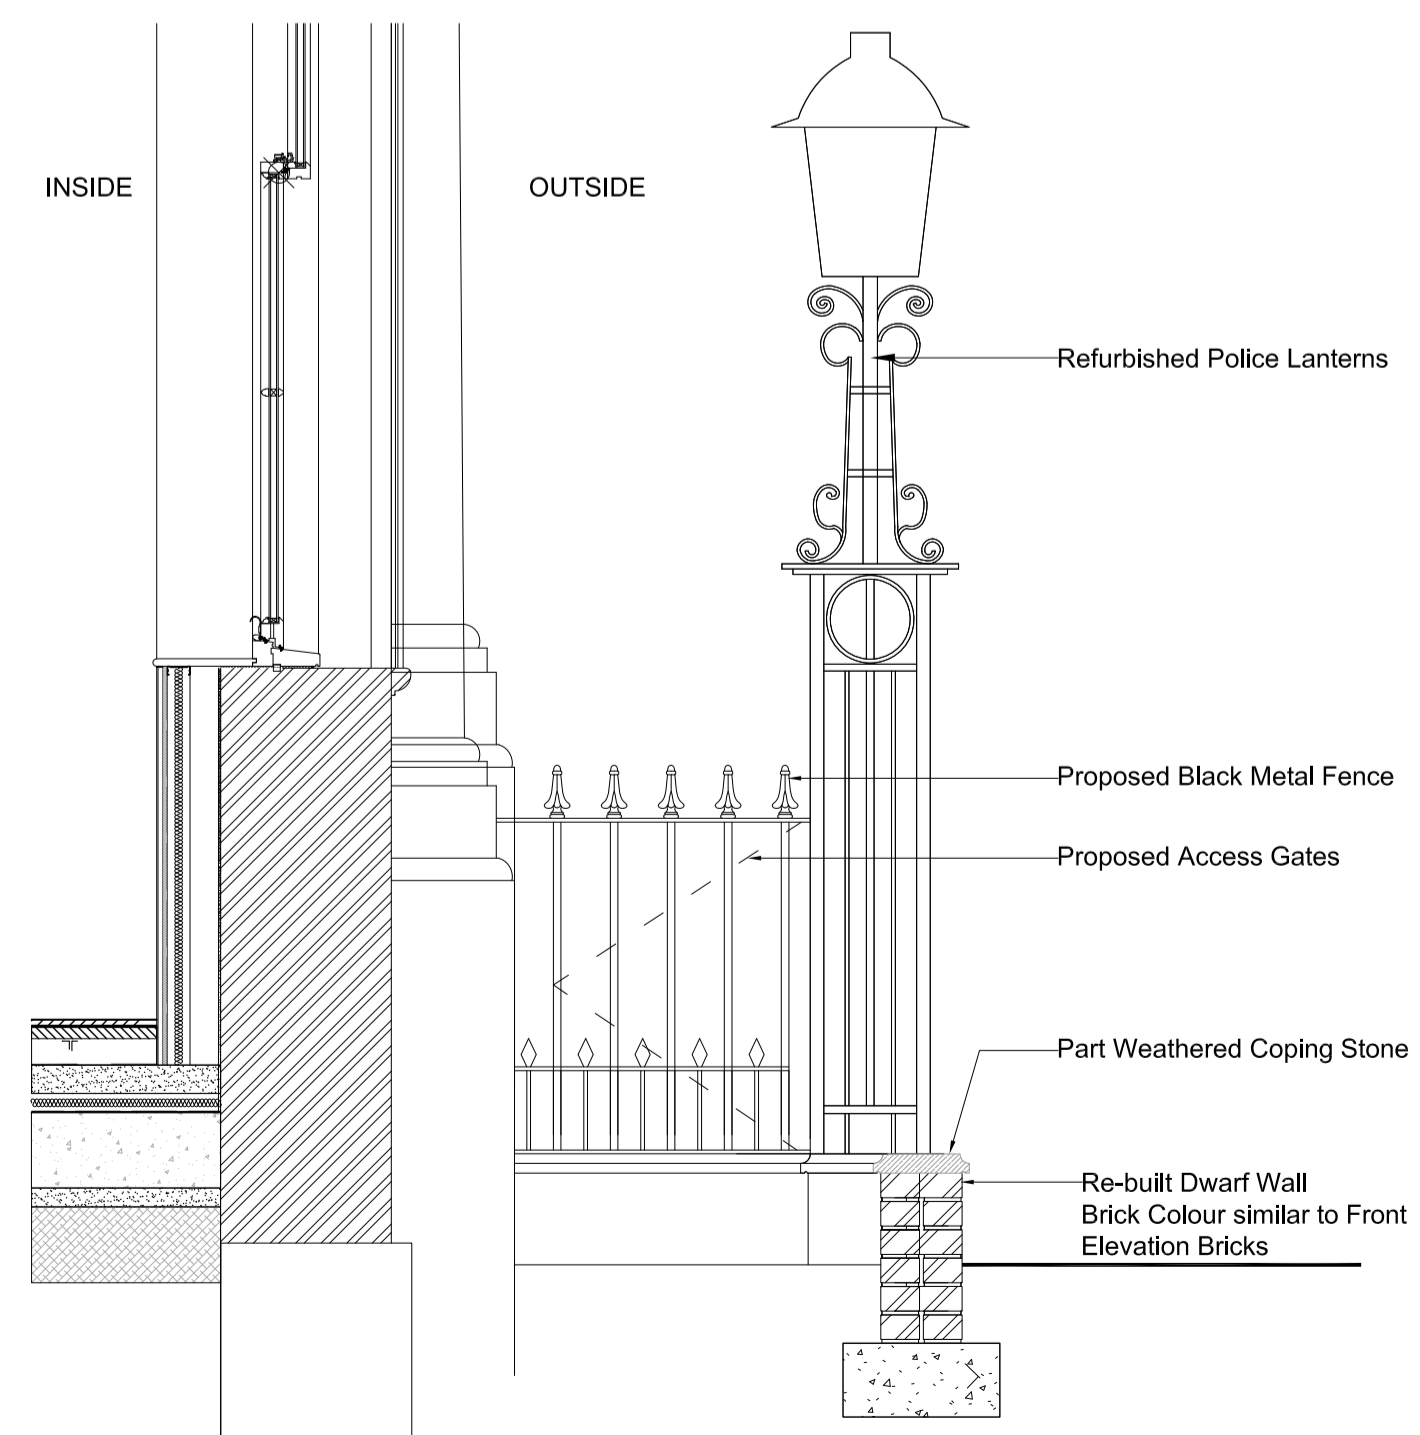

Car Gate Finchley Road Elevation

Scale 1:40 @ A1

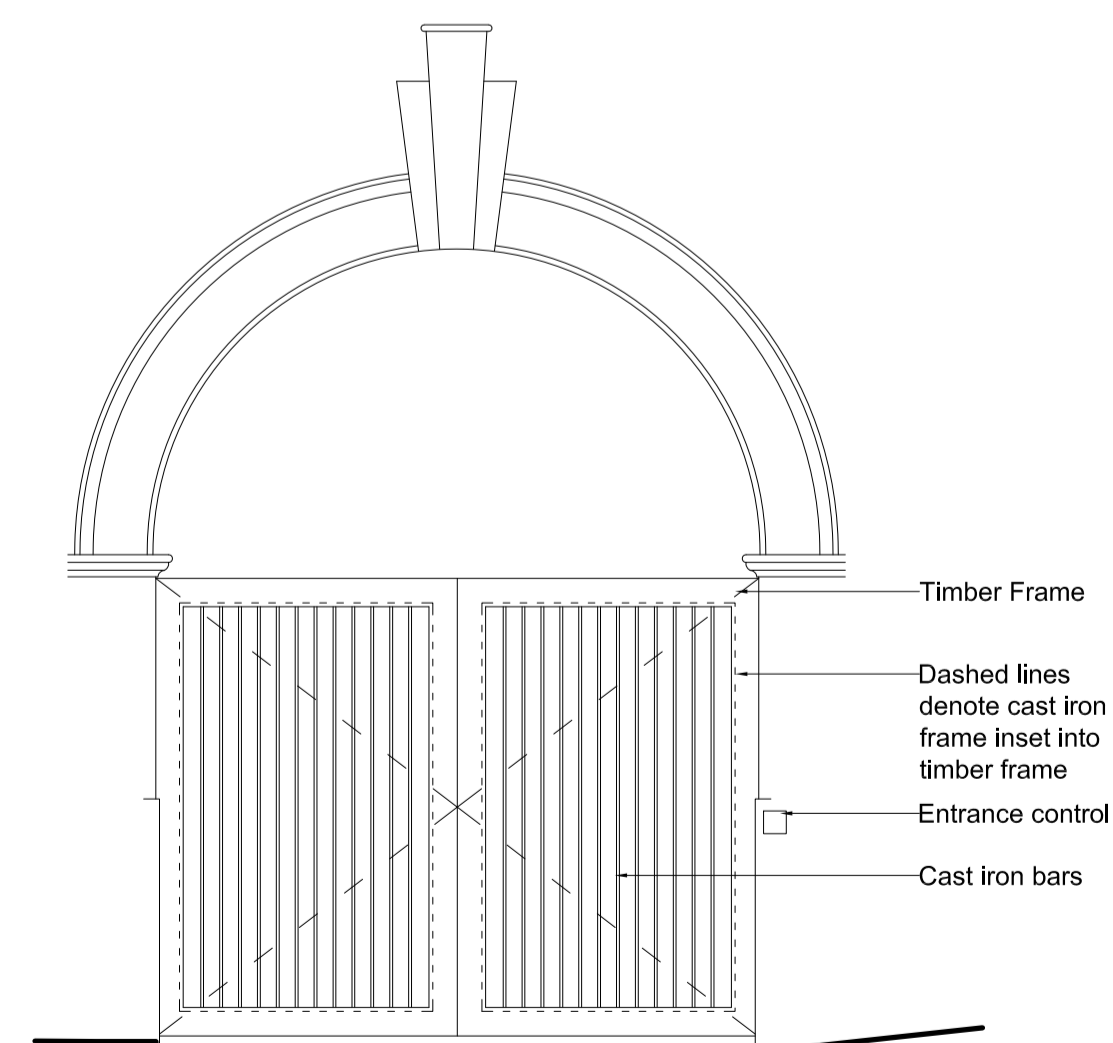

Rev	Description	Date
PL1	Planning Issue	25 03 21

asa
PROJECTS

AGA Projects Ltd, 77 St John's Road, WestBrom-Sas S50 7JY | 020 8123 8753 | www.agaprojects.co.uk

Status: **PLANNING**

Project: **1069 Finchley Road NW11**

Drawing Title: **Boundary Treatment**

Project: Stage: Drawing: Rev: Scale:
200203 - PL - 218 - PL1 as noted