




- Key:**
- OG Obscured Glass
 - OP Obscured Panel
 - FP Fixed Panel
 - AOV Automatic Opening Vent
 - ATV Acoustic Trickle Vent
- Roof Slate Tiles to Match Existing
 - Portland Stone
 - VM Zinc Cladding System Colour - Pigmento Brown
 - Proposed Brickwork Rear Elevation - Braunschweig Antique Red
 - Velux Conservation Rooflights
 - Fire rated curtain wall system by Shueco Spandrel Panels Between Windows Frame and Panel Colour: RAL 8019 Grey Brown
 - Brise soleil

PROPOSED REAR (WEST) ELEVATION

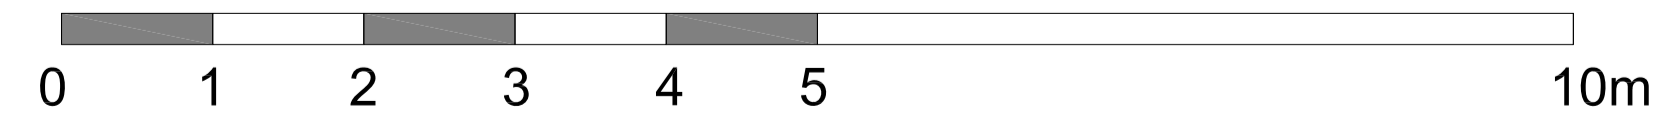

Rev	Description	Date
PL1	Planning Issue	02 05 20

AGA Projects Ltd, 77 St John's Road, West@Men-Sea S50 7JY t 020 8123 8753 www.agaprojects.co.uk

Status: **Planning**

Drawing Title: **Proposed Rear (West) Elevation**

Project: 200203 - PL - 223 - PL1 Stage: Drawing: Rev: Scale: 1:50@A1